

**Site Development Data:**

Acreage: +/- 0.69 AC  
 Tax Parcel: 149-031-04  
 Existing Zoning: I-2  
 Proposed Zoning: MUDD(O)  
 Existing Uses: Commercial  
 Proposed Uses: By Ordinance  
 Max Density:  
 General Provisions:

These Development Standards form part of the Rezoning Plan associated with the Rezoning Petition filed by Hive Fitness, LLC (the "Petitioner") to accommodate the development of a mixed-use development on an approximate 0.69 acre site located at 129 Southside Drive, which is more particularly depicted on the Rezoning Plan (the "Site"). The Site is comprised of Tax Parcel Numbers 149-031-04.

Development of the Site shall be governed by the Rezoning Plan, these Development Standards and the applicable provisions of the City of Charlotte Zoning Ordinance (the "Ordinance"). Unless the Rezoning Plan or these Development Standards establish more stringent standards, the regulations established under the Ordinance for the "MUDD" Zoning District shall govern all development taking place on the Site. The configurations, placements and sizes of the buildings, parking areas, open space and public road improvements depicted on the Rezoning Plan are schematic in nature and therefore are subject to refinements as part of the total design process.

Optional Provisions:

1. Parking required will be limited to what can be provided on site.
2. No streetscape improvements shall be installed as part of the project.

Permitted Uses:

1. Uses allowed within the rezoning area included in this Petition are those uses that are permitted within the MUDD zoning district.

Architectural and Design Standards:

1. The site shall comply with the district regulations of the Zoning Ordinance for the MUDD district, the development of the site will be governed by the provisions and standards included on the plan and will be binding on the development of the site.
2. Solid waste facilities shall be provided on site per the Zoning Ordinance.

Environmental Features:

1. The Petitioner shall comply with the City of Charlotte Post Construction Ordinance.

Signage:

1. The design and implementation of site signage shall comply with the design provisions of the MUDD district as described within Section 9.8506(2)(c) of the Zoning Ordinance.

Lighting:

1. All attached and detached lighting will be full cutoff fixtures and downwardly directed. However, upward facing architectural and landscape accent lighting shall be permitted.



Amendments to Rezoning Plan:

Future amendments to the Technical Data Sheet or these Development Standards may be applied for by the then Owner or Owners of the parcel or parcels within the Site involved in accordance with the provisions of Chapter 6 of the Ordinance.

Further alterations or modifications to the Rezoning Plan which, in the opinion of the Planning Director, substantially alter the character of the development or significantly alter the approved Technical Data Sheet or any of its conditions or which increase the intensity of development shall not be deemed to be minor and may only be made in accordance with the provisions of Subsections 6.207(1) or (2) of the Ordinance, as applicable.

Binding Effect of the Rezoning Documents and Definitions:

1. If this Site Plan Amendment is approved, all conditions applicable to development of the Site imposed under the Technical Data Sheet will, unless amended in the manner provided under the Ordinance, be binding upon and inure to the benefit of the Petitioner and the current and subsequent owners of the Site and their respective successors in interest and assigns.
2. Throughout these Development Standards, the terms, "Petitioner" and "owner" and "owners" shall be deemed to include the heirs, devisees, personal representatives, successors in interest and assigns of the Petitioner or the owners of the Site from time to time who may be involved in any future development thereof.

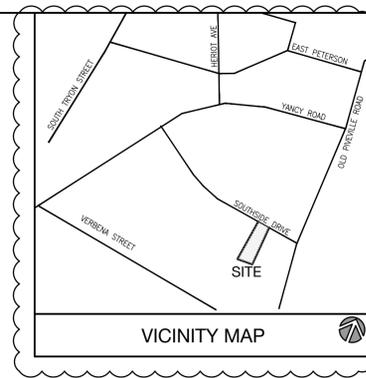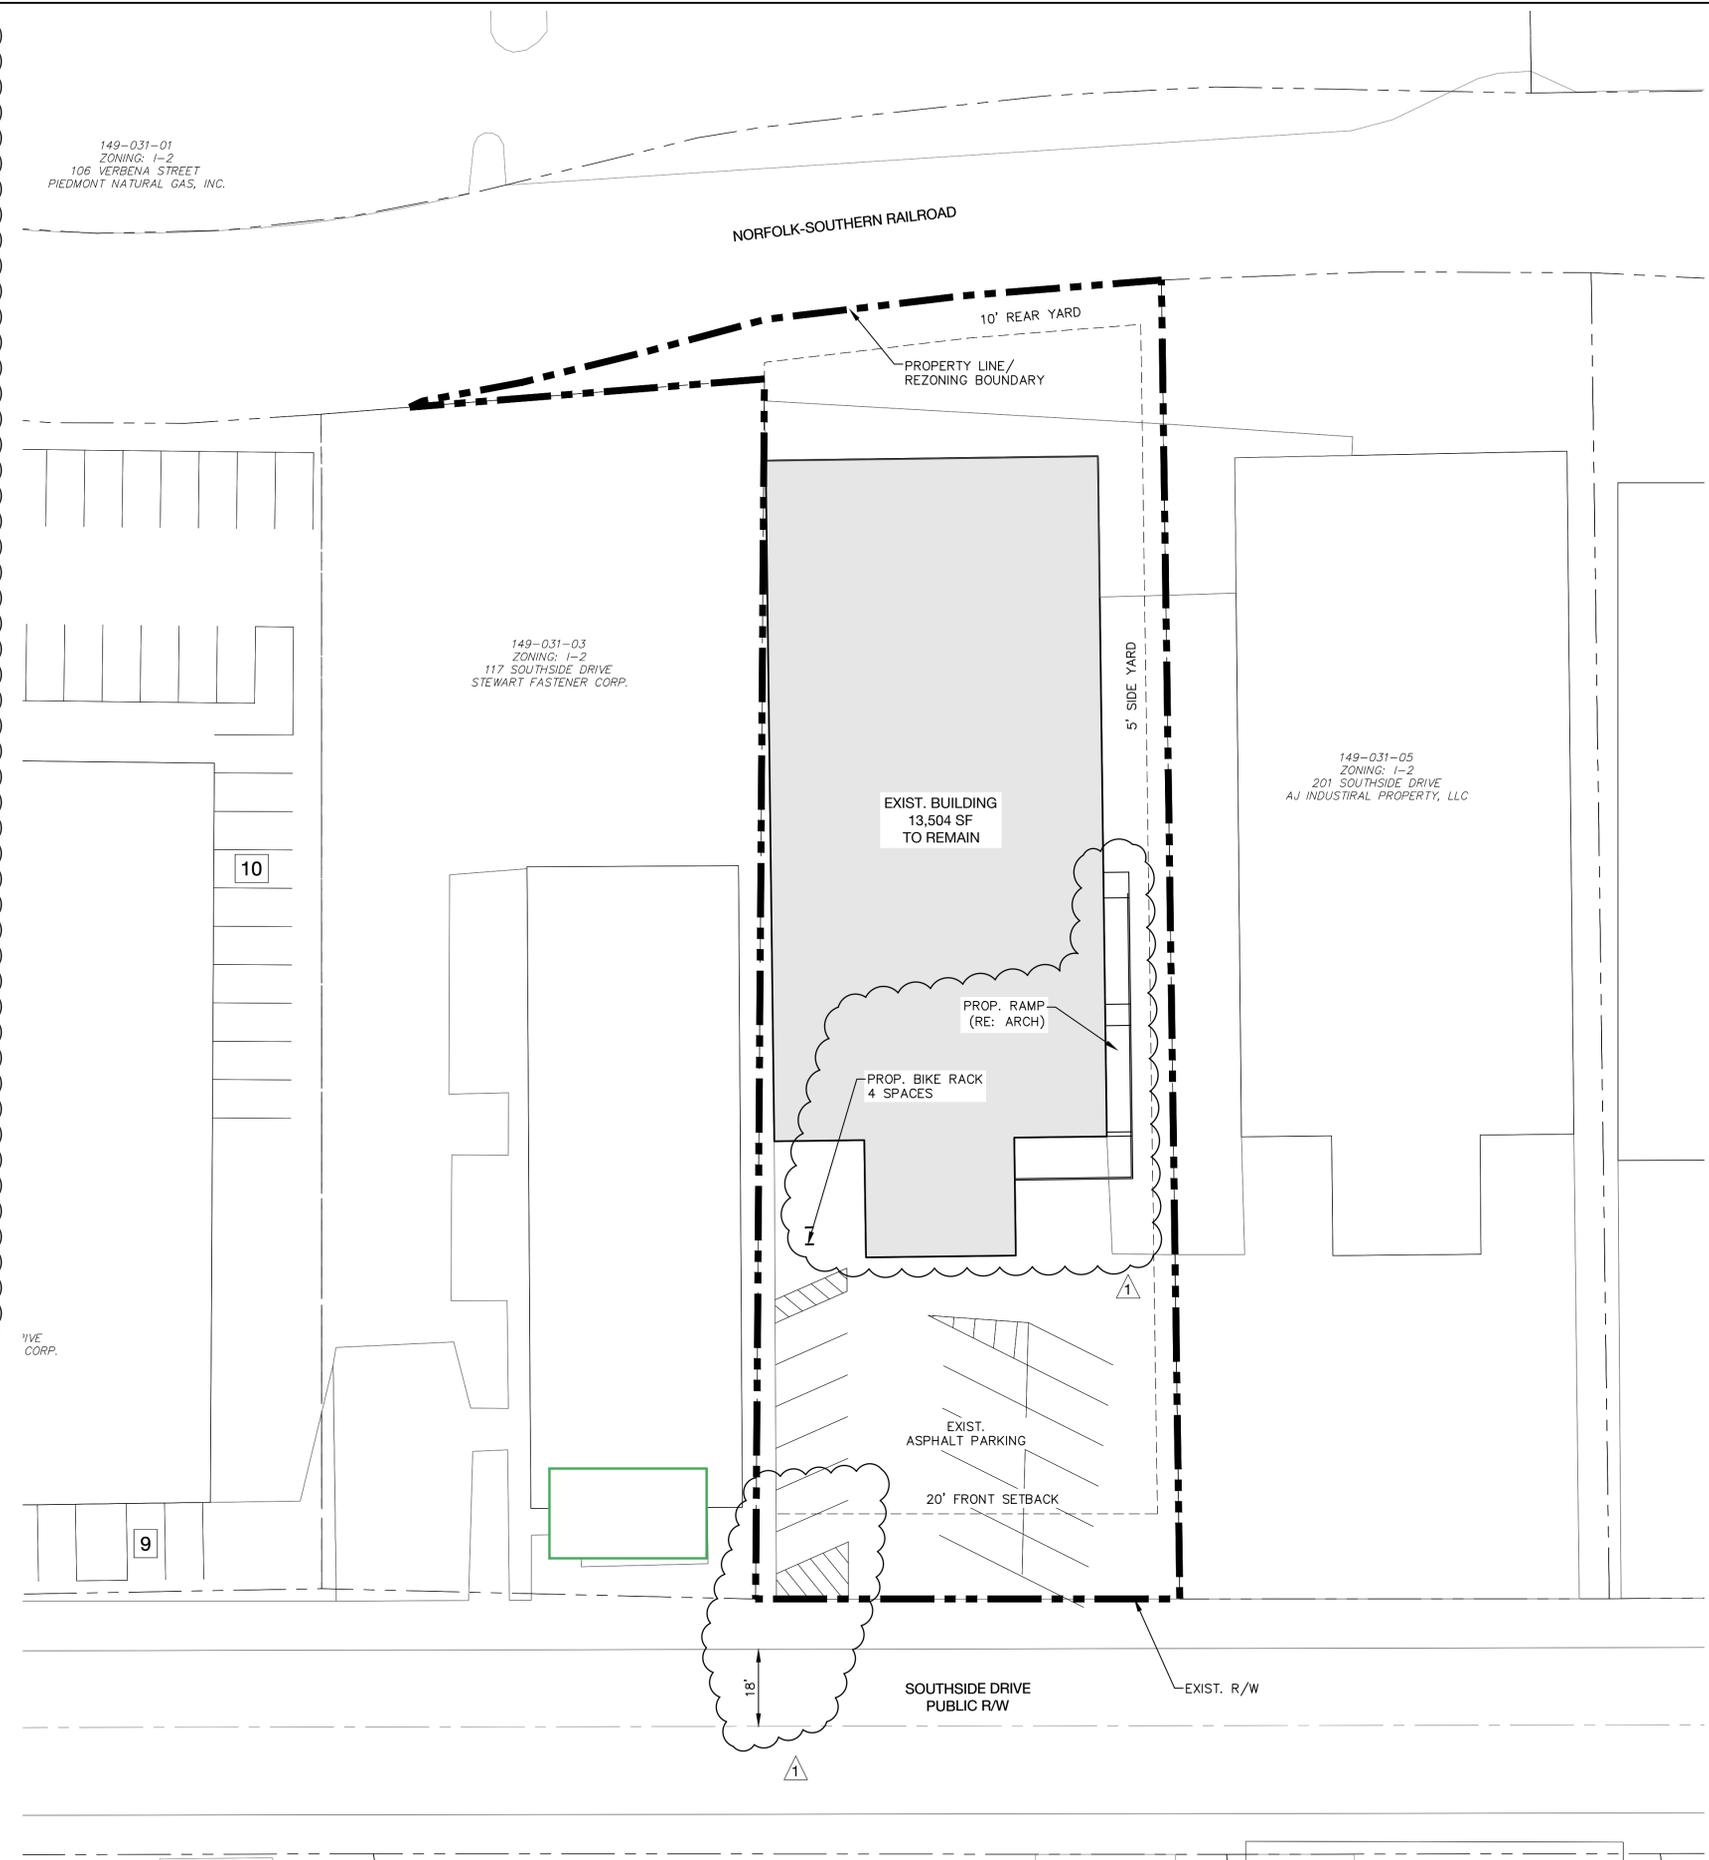

**URBAN DESIGN PARTNERS**

1318-e6 central ave. p 704.334.3303  
 charlotte, nc 28205 f 704.334.3305  
 urbandesignpartners.com  
 nc firm no: P-0418  
 sc cda no: C-03044

**129 Southside Drive**

**Rezoning Plan**  
 129 Southside Drive Charlotte, NC 28217

NO.	DATE	BY:	REVISIONS:
1	10.14.19	udp	per city comments

Project No: 19-064  
 Date: 07.01.2019  
 Designed by: UDP  
 Drawn By: UDP  
 Sheet No:

**RZ-1.0**

REZONING PETITION #2019-111

