


VICINITY MAP
NTS

SITE DATA			
DEVELOPER	ASPEN HEIGHTS PARTNERS 8008 CORPORATE CENTER DRIVE, SUITE #201 CHARLOTTE, NC 28226		
SITE AREA:	GROSS SITE ACREAGE:	±22.69 AC	
	RIGHT-OF-WAY DEDICATION:	±0.61 AC	
	NET SITE ACREAGE:	±22.08 AC	
PID:	02903112, 02903122, 02903125, 02903124		
EXISTING ZONING:	R-12(CD), R-3		
PROPOSED ZONING:	R-12MF(CD)		
EXISTING USE:	VACANT		
PROPOSED USE:	MULTI-FAMILY		
TREE-SAVE AREA REQUIRED:	3.40 AC (22.69 AC x 15%)		
TREE-SAVE AREA PROVIDED:	3.16 AC*		
* SITE LOCATED IN CORRIDOR. EITHER PAYMENT IN LIEU OR OFF-SITE MITIGATION FOR REMAINING 0.24 AC OF REQUIRED TREE-SAVE.			

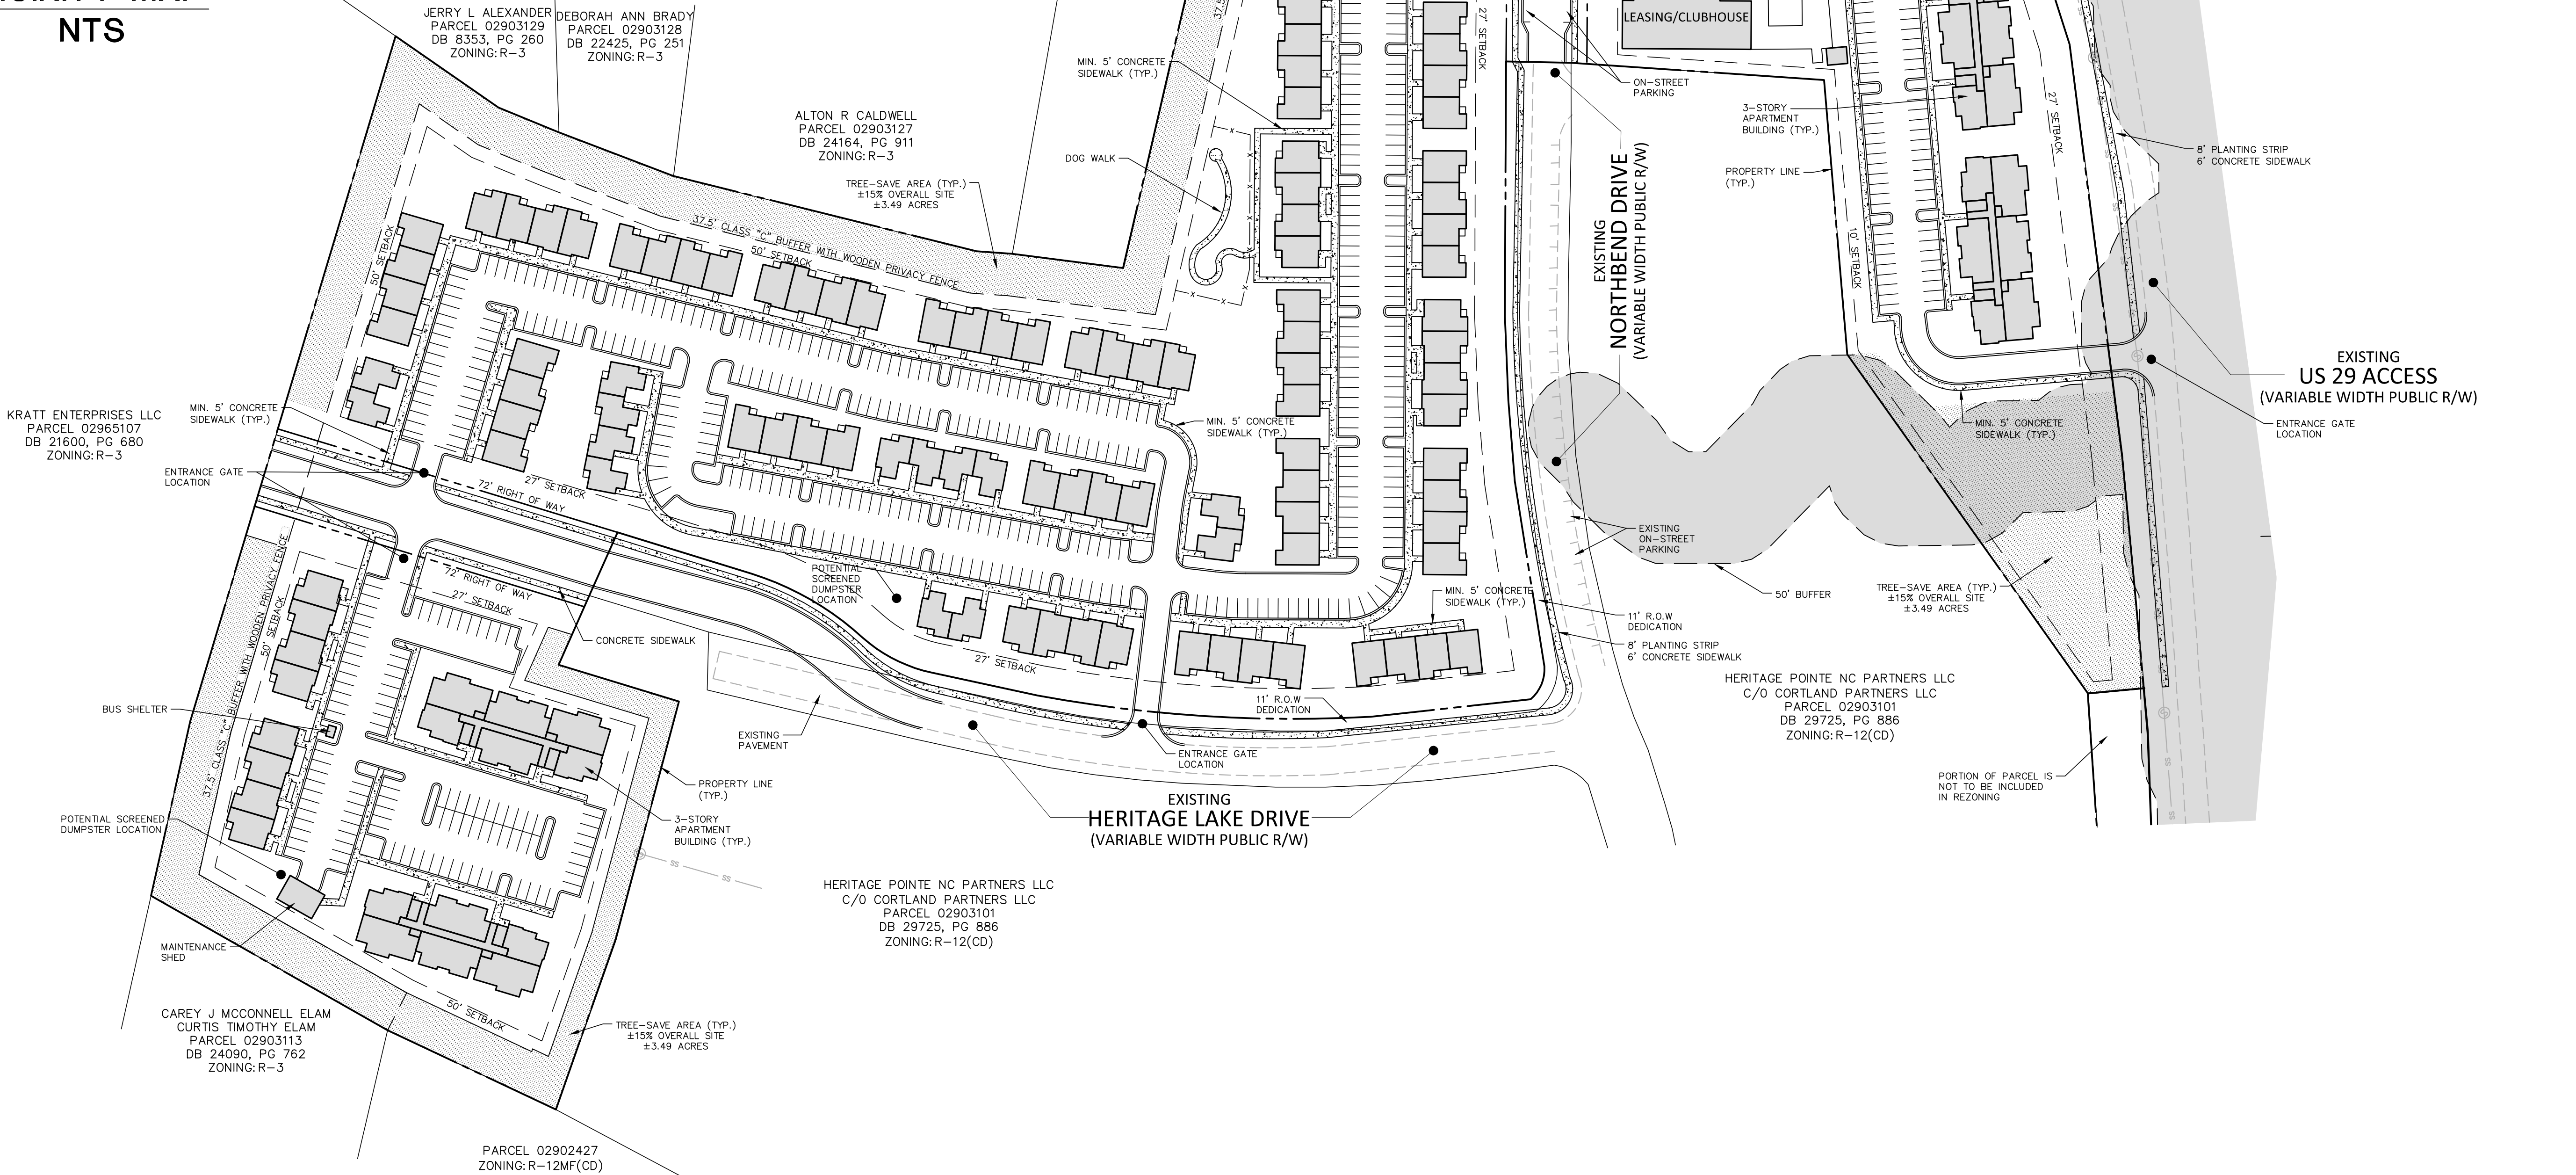

SITE LEGEND	
ACC VAN	ACCESSIBLE PARKING STALL
XX	VAN ACCESSIBLE PARKING STALL
---	PARKING SPACE COUNT
---	PROPERTY LINE
---	RIGHT-OF-WAY LINE
---	LOT LINE
---	EASEMENT LINE
---	CENTERLINE
---	TREE-SAVE
---	CONCRETE SIDEWALK



McAdams

The John R. McAdams Company, Inc.
2905 Meridian Parkway
Durham, NC 27713

phone 919. 361. 5000
fax 919. 361. 2269
license number: C-0293, C-187

www.mcadamsco.com

CLIENT

ASPEN HEIGHTS PARTNERS
8008 CORPORATE CENTER DRIVE, SUITE #201
CHARLOTTE, NC 28226
PHONE: 704. 255. 5942





UNCC HERITAGE
REZONING CONCEPT PLAN
NORTHBEND DR. & HERITAGE LAKE DR.
CHARLOTTE, NORTH CAROLINA, 28262

REVISIONS	
NO.	DATE

PLAN INFORMATION	
PROJECT NO.	AHP-19010
FILENAME	AHP19000-R21
CHECKED BY	
DRAWN BY	AJB
SCALE	1"=80'
DATE	09.18.2019
SHEET	

REZONING PLAN
RZ-1

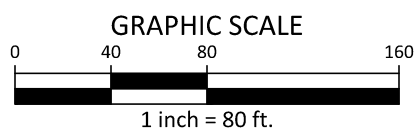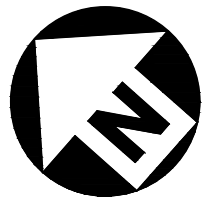

SEE REZONING NOTES ON SHEET RZ-2

PRELIMINARY DRAWING - NOT RELEASED FOR CONSTRUCTION

York Acquisitions, LLC
Development Standards
09/11/2019
Rezoning Petition No. 2019-

Site Development Data:

- Acreage: ± 22.69 acres
--Tax Parcel #: 029-031-12, 029-031-22, 029-031-24, and 029-031-25
--Existing Zoning: R-3 and R-12(CD)
--Proposed Zoning: R-12MF(CD)
--Existing Uses: Vacant & Single-family Residential
--Proposed Uses: Residential dwellings units as permitted by right, and under prescribed conditions, together with accessory uses, as allowed in the R-12MF zoning district (all as more specifically described and restricted below in Section 3).
--Maximum Number of Residential Dwelling Units: Up to [194] multi-family residential dwelling units as allowed by right and under prescribed conditions in the R-12MF zoning district.
--Maximum Building Height: Up to three (3) stories and not to exceed a maximum average height at the front building line of 48 feet. Height to be measured per the Ordinance.
--Parking: As required by the Ordinance.

1. General Provisions:

- a. Site Location. These Development Standards, the Technical Data Sheet, Schematic Site Plan and other site plan sheets form this rezoning plan (collectively referred to as the “Rezoning Plan”) associated with the Rezoning Petition filed by York Acquisitions, LLC (“Petitioner”) to accommodate the development of a high quality residential community on an approximately 22.69 acre site located at the intersection of Northbend Drive and Heritage Lake Drive (the “Site”).
- b. Zoning Districts/Ordinance. Development of the Site will be governed by the Rezoning Plan as well as the applicable provisions of the City of Charlotte Zoning Ordinance (the “Ordinance”). Unless the Rezoning Plan establishes more stringent standards, the regulations established under the Ordinance for the R-12MF(CD) zoning classification shall govern all development taking place on the Site, subject to the Optional Provisions provided below.
- c. Graphics and Alterations. The schematic depictions of the uses, parking areas, sidewalks, structures and buildings, building elevations, driveways, streets, building and parking envelopes other development matters and site elements (collectively the “Development/Site Elements”) set forth on the Rezoning Plan should be reviewed in conjunction with the provisions of these Development Standards. The layout, locations, sizes and formulations of the Development/Site Elements depicted on the Rezoning Plan are graphic representations of the Development/Site elements proposed. Changes to the Rezoning Plan not anticipated by the Rezoning Plan will be reviewed and approved as allowed by Section 6.207 of the Ordinance.

Since the project has not undergone the design development and construction phases, it is intended that this Rezoning Plan provide for flexibility in allowing some alterations or modifications from the graphic representations of the Development/Site Elements. Therefore, there may be instances where minor modifications will be allowed without requiring the Administrative Amendment Process per Section 6.207 of the Ordinance. These instances would include changes to graphics if they are:

- i. minor and don’t materially change the overall design intent depicted on the Rezoning Plan.

The Planning Director will determine if such minor modifications are allowed per this amended process, and if it is determined that the alteration does not meet the criteria described above, the Petitioner shall then follow the Administrative Amendment Process per Section 6.207 of the Ordinance; in each instance, however, subject to the Petitioner’s appeal rights set forth in the Ordinance.

- d. Number of Buildings Principal and Accessory. The total number of principal buildings to be developed on the Site will be limited to 41. Accessory buildings and structures located on the Site shall not be considered in any limitation on the number of buildings on the Site. Accessory buildings and structures will be constructed utilizing similar building materials, colors, architectural elements and designs as the principal building(s) located within the same Development Area as the accessory structure/building.

2. Permitted Uses & Development Area Limitation:

- a. The Site may be developed with up to [194] multi-family residential dwellings units together with accessory uses allowed in the R-12MF zoning district as generally depicted on the Rezoning Plan.

3. Transportation Improvements and Access:

1. Proposed Improvements:

The Petitioner plans to provide or cause to be provided on its own or in cooperation with other parties who may implement portions of the improvements, the improvements set forth below to benefit overall traffic patterns throughout the area in accordance with the following implementation provisions:

The following Transportation Improvements are also illustrated on Exhibit - and - on Sheet -- of the Rezoning Plan. The Exhibits on Sheet --- is to be used in conjunction with the following notes to determine the extent of the proposed improvements (reference to a number or letter when describing an improvement corresponds to the number or letter found on Exhibits - and - for the proposed improvement).

The following roadway improvements will be made by the Petitioner as part of the redevelopment of the Site as proposed by the rezoning Plan:

- a. To be completed after the submittal of the TIA.

-

II. Standards, Phasing and Other Provisions.

- a. CDOT Standards. All of the foregoing public roadway improvements will be subject to the standards and criteria of CDOT (as it relates to the roadway improvements within its road system authority). It is understood that such improvements may be undertaken by the Petitioner on its own or in conjunction with other development or roadway projects taking place within the broad east Mecklenburg area, by way of a private/public partnership effort or other public sector project support.
- b. Substantial Completion. Reference to “substantial completion” for certain improvements as set forth in the provisions of Section 3.1 above shall mean completion of the roadway improvements in accordance with the standards set forth in Section 3.11.a above provided, however, in the event certain non-essential roadway improvements (as reasonably determined by CDOT) are not completed at the time that the Petitioner seeks to obtain a certificate of occupancy for building(s) on the Site in connection with related development phasing described above, then CDOT will instruct applicable authorities to allow the issuance of certificates of occupancy for the applicable buildings, and in such event the Petitioner may be asked to post a letter of credit or a bond for any improvements not in place at the time such a certificate of occupancy is issued to secure completion of the applicable improvements.
- c. Right-of-way Availability. It is understood that some of the public roadway improvements referenced in subsection a. above may not be possible without the acquisition of additional right of way. If after the exercise of diligent good faith efforts over a minimum of a 60 day period, the Petitioner is unable to acquire any land necessary to provide for any such additional right of way upon commercially reasonable terms and at market prices, then CDOT, the City of Charlotte Engineering Division or other applicable agency, department or governmental body agree to proceed with acquisition of any such land. In such event, the Petitioner shall reimburse the applicable agency, department or governmental body for the cost of any such acquisition including compensation paid by the applicable agency, department or governmental body for any such land and the expenses of such proceedings. Furthermore, in the event public roadway improvements referenced in subsection a. above are delayed because of delays in the acquisition of additional right-of-way as contemplated herein and such delay extends beyond the time that the Petitioner seeks to obtain a certificate of occupancy for building(s) on the Site in connection with related development phasing described above, then CDOT will instruct applicable authorities to allow the issuance of certificates of occupancy for the applicable buildings; provided, however, Petitioner continues to exercise good faith efforts to complete the applicable road-way improvements; in such event the Petitioner may be asked to post a letter of credit or a bond for any improvements not in place at the time such a certificate of occupancy is issued to secure completion of the applicable improvements.
- d. Alternative Improvements. Changes to the above referenced roadway improvements can be approved through the Administrative Amendment process upon the determination and mutual agreement of Petitioner, CDOT and the Planning Director; provided, however, the proposed alternate transportation improvements provide (in the aggregate) comparable transportation network benefits to the improvements identified in this Petition.

III. Access:

- a. Access to the Site will be from US 29 Service Road, Northbend Drive, Sir Anthony Drive, and Heritage Lake Drive in the manner generally depicted on the Rezoning Plan.
- b. The Petitioner reserves the right to install gates at each of the access points. The location of the proposed gates to be reviewed and approved by CDOT during the land development approval process for the Site.
- c. All transportation improvements shall be constructed and approved prior to the release of a certificate of occupancy for the first building constructed on the Site. The petitioner may post a bond for any improvements not completed at the time a certificate of occupancy is requested.
- d. The placement and configuration of the vehicular access point is subject to minor modifications required to accommodate final site development and construction plans and to any adjustments required for approval by the CDOT and NCDOT in accordance with applicable published standards.
- e. The alignment of the internal vehicular circulation and driveways may be modified by the Petitioner to accommodate changes in traffic patterns, parking layouts and any adjustments required for approval by CDOT in accordance with published standards.
- f. The Petitioner will dedicate via fee simple conveyance any additional right-of-way indicated on the Rezoning Plan as right-of-way to be dedicated, the additional right-of-way will be dedicated prior to the issuance of the first certificate of occupancy. The Petitioner will provide a permanent sidewalk easement for any of the proposed sidewalks located along the public streets located outside of the right-of-way. The permanent sidewalk easement will be located a minimum of two (2) feet behind the sidewalk where feasible.

4. General Architectural Standards:

- a. The building materials used on the principal buildings constructed on Site will be a combination of portions of the following: brick, stone, precast stone, precast concrete, synthetic stone, cementitious fiber board, stucco, EIFS, decorative block and/or wood. Vinyl or aluminum as a building material may only be used on windows, soffits and on handrails/railings.
- b. The following architectural commitments shall apply to the permanent buildings located on the Site; at least [20%] of the exterior building facades, exclusive of windows, doors, balconies and roofs, shall be constructed of brick, stone, pre-cast stone or pre-cast concrete as generally depicted on the Rezoning Plan.
- c. Meter banks will be screened from adjoining properties and from the abutting public streets.
- d. HVAC and related mechanical equipment will be screened from public view and from view of adjacent properties at grade.
- e. Dumpster and recycling area will be enclosed by a solid wall or fence with one side being a decorative gate. The wall or fence used to enclose the dumpster will be architecturally compatible with the building materials and colors used on the principal buildings. The location of the proposed dumpster and recycling area is generally depicted on the Rezoning Plan.

5. Streetscape, Buffers, Setbacks, Yards, Open Space and Landscaping:

- a. A 27 foot setback as measured from the right-of-way of US-29 Service Road, Sir Anthony Drive, Northbend Drive, and Heritage Lake Drive will be provided as generally depicted on the Rezoning Plan. The setback along Northbend Drive, and Heritage Drive may be reduced to 15 feet as allowed by the Ordinance (Section 19.f).
- b. Along the Site’s internal parking areas the Petitioner will provide a sidewalk and cross-walk network that links to the building on the Site and to the sidewalks along the abutting public streets in the manner depicted on the Rezoning Plan. The minimum width for this internal sidewalk will be five (5) feet.
- c. The Petitioner will provide an eight (8) foot planting strip and a six (6) foot sidewalk along the Site’s frontage on US-29 Service Road, Northbend Drive, Sir Anthony Drive, and Heritage Lake Drive as generally depicted on the Rezoning Plan.
- d. Buffers as required by the ordinance will be installed as generally depicted on the Rezoning Plan. The Petitioner reserves the right to reduce buffer widths with a fence or berm as allowed by the Ordinance, or to eliminate a proposed fence and increase the buffer width as allowed by the Ordinance.

- e. The Petitioner may install security fencing around the perimeter of the Site.

[6. General Design Guidelines]

- a. Buildings shall front (the side of a building that has windows will also be considered a front) a minimum of 65% of the total street frontage on the site (exclusive of driveways, pedestrian access points, usable open space, tree save areas, natural areas, and/or tree re-planting areas).
- b. Building Massing – Buildings exceeding 120 feet in length shall include modulations of the building massing/facade plane (recess, projection, architectural treatment, etc.). Modulations shall be a minimum of 10 feet wide and shall extend or recess a minimum of 5 feet, extending through all floors.
- c. Vertical Modulation and Rhythm – Building elevations shall be designed with recognizable vertical bays or articulated architectural facade features. The bays and features may include, but not limited to a combination of exterior wall offsets, projections, and/or recesses, pilasters, and change in materials.
- d. Building Base – Buildings shall be designed with a recognizable architectural base. A minimum of three elevations of each building will be articulated with a water table of Preferred Exterior Building Materials listed above of a minimum of three (3) feet in height. (Preferred building materials will be defined as brick, stone, precast stone, precast concrete, stucco, and decorative block).
- e. Building elevations facing streets shall not have expanses of blank walls greater than 20 feet.
- f. Architectural features such as, but not limited to, banding, medallions, or design features or materials will be provided to avoid a sterile, unarticulated blank treatment of such walls.
- g. Roof form and rooflines shall be designed to avoid the appearance of a large monolithic roof structure through the following standards:
- (i). Long rooflines (pitched or flat) shall avoid continuous expanses without variation by including changes in height and/or roof form (e.g. dormers, gables, etc.).
- (ii). For pitched roofs the allowed minimum pitch shall be 4:12 (four feet in vertical height for every twelve feet in horizontal length), excluding buildings with a flat roof and parapet walls.
- h. Utility structures need to be screened architecturally or with evergreen plant material.
- j. Walls shall be designed to match and complement the building architecture of the residential buildings of the subject property.

7. Open Space:

- a. Improved open space areas will be provided as generally depicted on the Rezoning Plan. The proposed open space amenity areas will be improved with landscaping, seating areas, hardscape elements and shade structures as applicable and appropriate to the proposed amenity area.

8. Environmental Features:

- a. The Petitioner shall comply with the Charlotte City Council approved and adopted Post Construction Controls Ordinance.
- b. The location, size and type of storm water management systems depicted on the Rezoning Plan are subject to review and approval as part of the full development plan submittal and are not implicitly approved with this rezoning. Adjustments may be necessary in order to accommodate actual storm water treatment requirements and natural site discharge points.

- b. The Site will comply with the Tree Ordinance.

9. Lighting:


- a. All new lighting shall be full cut-off type lighting fixtures excluding lower, decorative lighting that may be installed along the driveways, sidewalks, parking areas and courtyards.
- b. Detached lighting on the Site will be limited to 26 feet in height.

10. Amendments to the Rezoning Plan:

- a. Future amendments to the Rezoning Plan (which includes these Development Standards) may be applied for by the then Owner or Owners of the applicable Development Area portion of the Site affected by such amendment in accordance with the provisions of Chapter 6 of the Ordinance.

11. Binding Effect of the Rezoning Application:

- a. If this Rezoning Petition is approved, all conditions applicable to the development of the Site imposed under the Rezoning Plan will, unless amended in the manner provided under the Ordinance, be binding upon and inure to the benefit of the Petitioner and subsequent owners of the Site and their respective heirs, devisees, personal representatives, successors in interest or assigns.

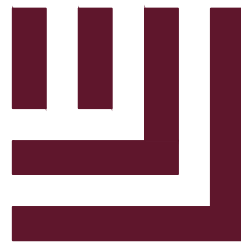

McADAMS

The John R. McAdams Company, Inc.
2905 Meridian Parkway
Durham, NC 27713

phone 919. 361. 5000
fax 919. 361. 2269
license number: C-0293, C-187

www.mcadamsco.com

CLIENT

ASPEN HEIGHTS PARTNERS
8008 CORPORATE CENTER DRIVE, SUITE #201
CHARLOTTE, NC 28226
PHONE: 704. 255. 5942



UNCC HERITAGE
REZONING CONCEPT PLAN
NORTHBEND DR. & HERITAGE LAKE DR.
CHARLOTTE, NORTH CAROLINA, 28262

REVISIONS

NO. DATE

PLAN INFORMATION

PROJECT NO. AHP-19010
FILENAME AHP19000-R21
CHECKED BY
DRAWN BY AJB
SCALE N/A
DATE 09. 18. 2019

SHEET

REZONING NOTES

RZ-2