



CHARLOTTE HISTORIC DISTRICT COMMISSION  
CERTIFICATE OF APPROPRIATENESS

CERTIFICATE NUMBER: 2014-189

DATE: August 20, 2014

ADDRESS OF PROPERTY: 2112 Charlotte Drive

HISTORIC DISTRICT: Dilworth

TAX PARCEL NUMBER: 12112511

OWNER(S): James R. Walker

**DETAILS OF APPROVED PROJECT:** The project includes the removal of concrete block along the sidewalk and driveway to be replaced with a stone wall and driveway edging. The driveway will be reconstructed in place. Landscaping design in the front and side yard is shown on the attached site plan.


1. Applicable Policy & Design Guidelines and Approval Authority – Projects Eligible for Administrative Approval, page 23: Landscape and Site Features.
2. The applicable Policy & Design Guidelines for Landscape and Site Features have been met.

- This Certificate of Appropriateness indicates that this project proposal has been determined to comply with the standards and policies of the Charlotte Historic District Commission.
- No other approvals are to be inferred.
- No demolition other than that specifically indicated on any attached plans is authorized under this approval.
- All work must be completed in accordance with all other applicable state and local codes.
- Any changes from or additions or deletions to the plans referenced herein will void this Certificate, and a new application must be filed with the Historic District Commission.

This Certificate is valid for a period of six months from the date of issuance. Failure to obtain a building permit in that time will be considered as a failure to comply with the Certificate and the Certificate will become invalid. If a building permit is not required, then the approved work must be completed within six months of the date of issuance of this Certificate. The Certificate can be renewed within twelve months of its issuance by Historic District Commission staff by written request and submission of a valid reason for failure to comply within the six-month deadline.

Chairman

Staff

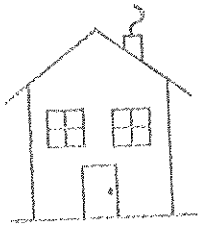


APPROVED

Charlotte  
Historic District  
Commission

Certificate of Appropriateness

# 2014-189

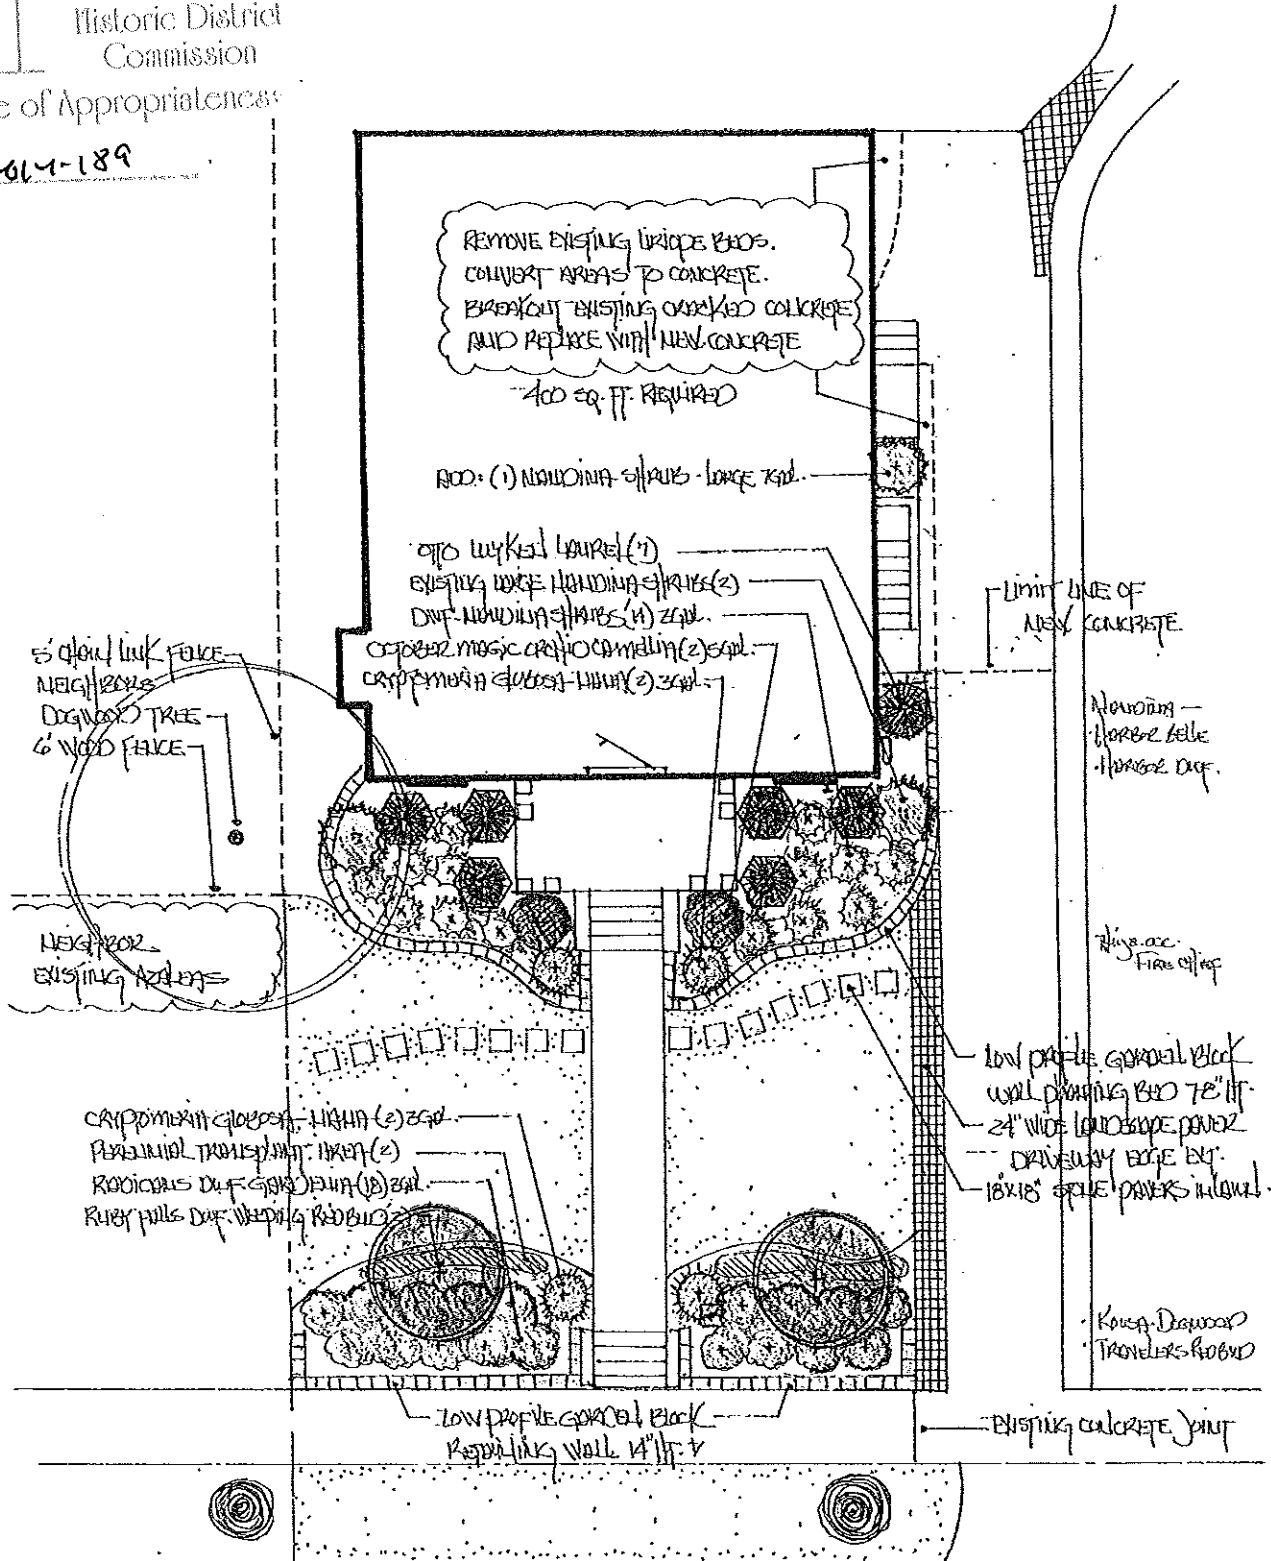

RANDY & JOY WALKER  
 2122 CHARLOTTE DR. 28203  
 CHARLOTTE NC. 980-229-3536  
 randy.joy.walker@me.com

SCALE 1/2" = 1'

THE METROLINA  
 LANDSCAPE COMPANY  
 DOUG GOICK  
 LANDSCAPE DESIGN/DEVELOPMENT  
 PHONE 704-392-9501 P.O. BOX 66903  
 FAX 704-391-1405 CHARLOTTE, NC 28266  
 MOBILE 704-913-6587  
 E-MAIL: DGO@metrolinalandscape.com