


REZONING PETITION SUBMITTAL

4134-4142 STATESVILLE ROAD

CHARLOTTE, NORTH CAROLINA



DEVELOPMENT DATA:
 Site Area:
 Tax Parcel: #045-013-04 & #045-013-05
 Existing Zoning: B-2
 Proposed Zoning: I-2 (CD)
 Existing uses: n/a
 Restricted uses: Abattoirs, Foundries, Junk Yards, Power Generation Plant, Railroad Freight Yard, Marshalling yard, and Repair shops, Truck Stop, Truck Terminal, Airport
 Maximum Bldg Height: per ordinance
 Parking Spaces: as req'd by use & zoning ordinance

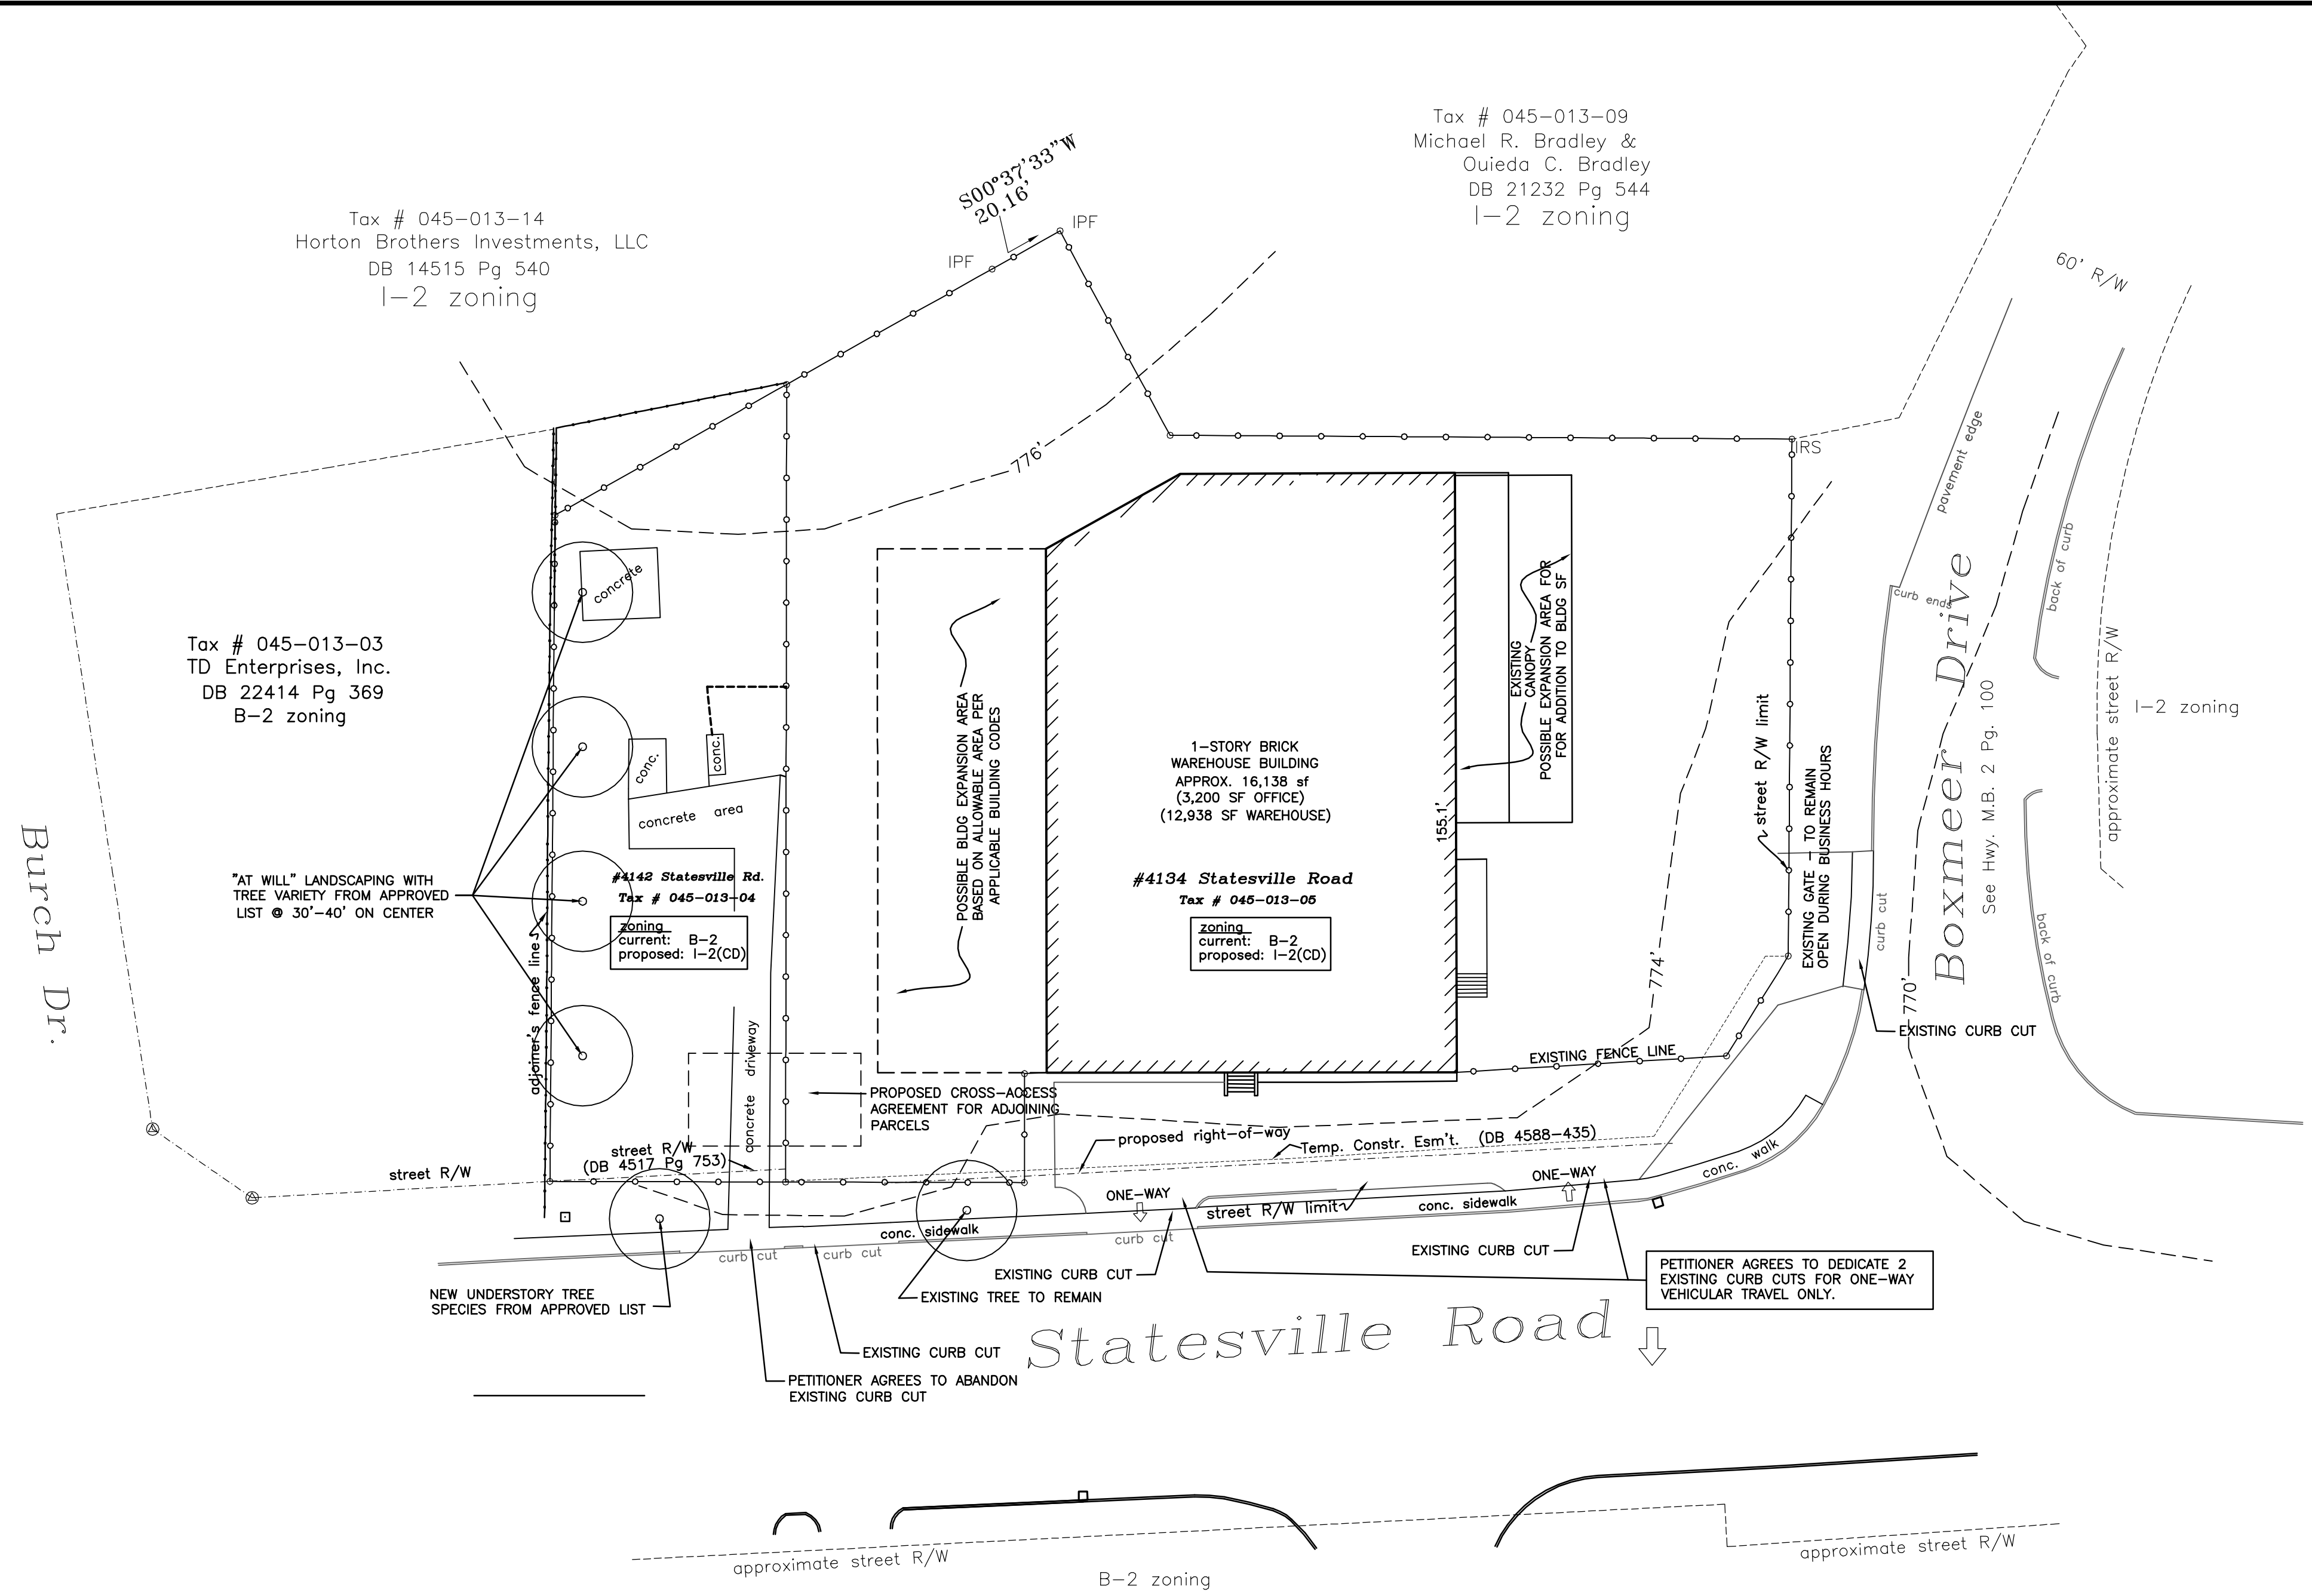

PETITION NO. 2013-012
 ILLUSTRATIVE SITE PLAN
 FOR: KINSALE PROPERTIES, LLC


EXISTING USE
 CHARLOTTE, NC
 4134-4142 STATESVILLE ROAD

ISSUE DATE: 11.26.2011

REVISION	DATE
no. date comment	
1 01/17/13 staff review comments	

DRAWN BY: CHB
 CHECKED BY: CHB
 PROJECT DATE:
 PROJECT NUMBER: 12-001KP

RECEIVED
 By mcaldo at 2:52 pm, Jan 18, 2013

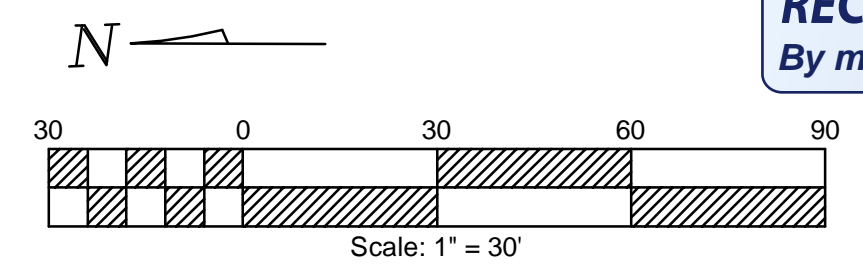

ISP-1.0