


ALL DESIGNS, DRAWINGS AND SPECIFICATIONS DEPICTED ON THIS SHEET ARE THE PROPERTY OF THE R.B.A. GROUP, INC. ANY UNAUTHORIZED USE OR REPRODUCTION IS SUBJECT TO LEGAL PROSECUTION. POSSESSION IN ANY FORM CONSTITUTES ACCEPTANCE OF THESE CONDITIONS. COPYRIGHT 2012

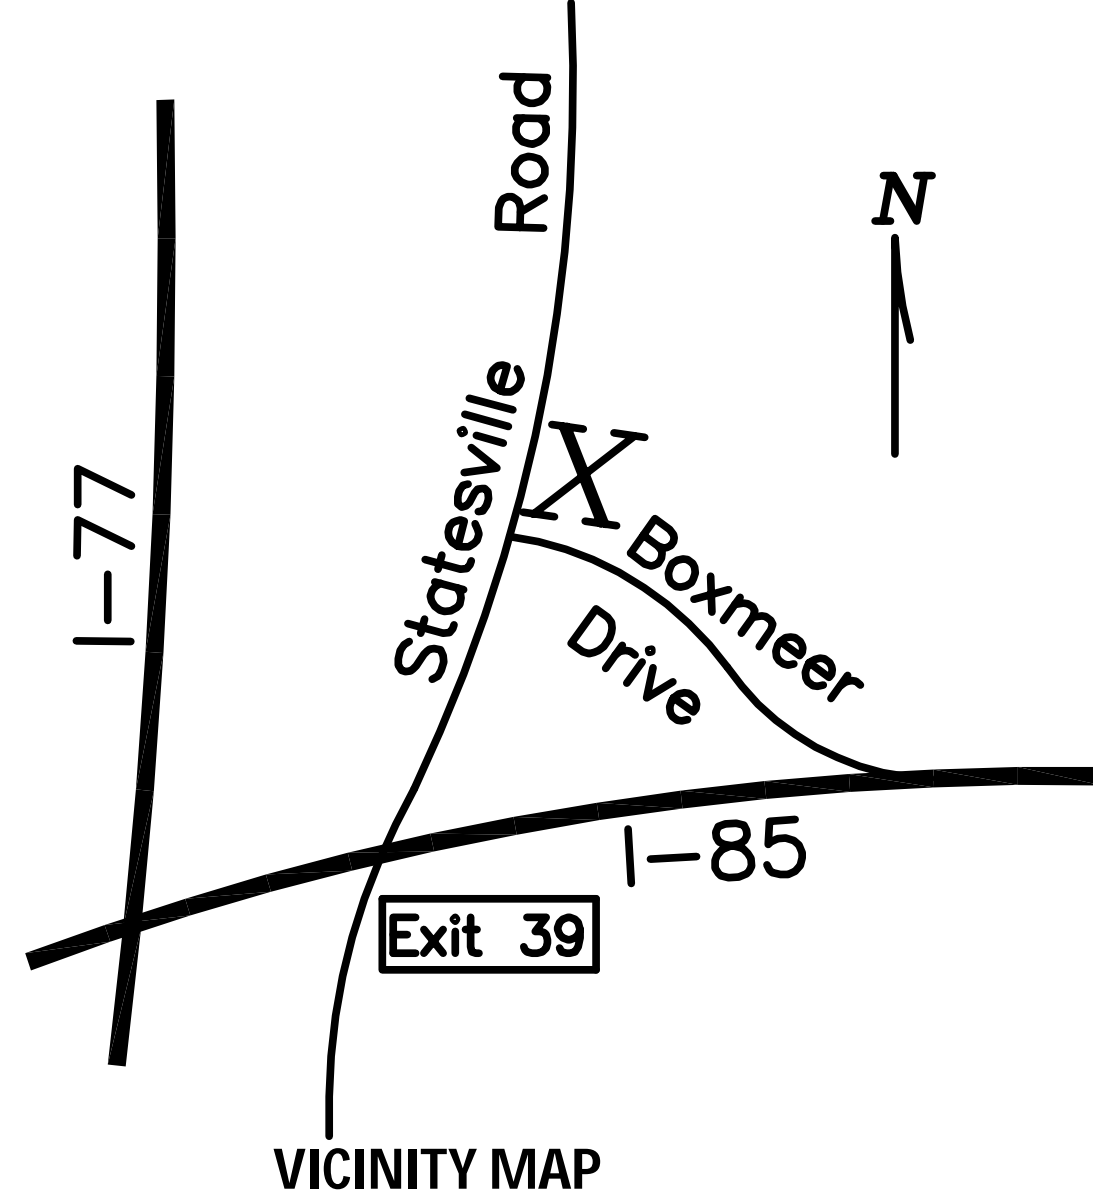

REZONING PETITION SUBMITTAL

4134 STATESVILLE ROAD


CHARLOTTE, NORTH CAROLINA




ILLUSTRATIVE SITE PLAN

FOR: KINSALE PROPERTIES, INC.

DEVELOPMENT DATA:		DEVELOPMENT DATA:	
Site Area:		Site Area:	
Tax Parcel:	#045-013-04	Tax Parcel:	#045-013-05
Existing Zoning:	B-2	Existing Zoning:	B-2
Proposed Zoning:	I-2 (CD)	Proposed Zoning:	I-2
Existing uses:	n/a	Existing uses:	n/a
Proposed uses:		Proposed uses:	
Maximum Bldg Height:	per ordinance	Maximum Bldg Height:	per ordinance
Parking Spaces:	as req'd by use & zoning ordinance	Parking Spaces:	as req'd by use & zoning ordinance

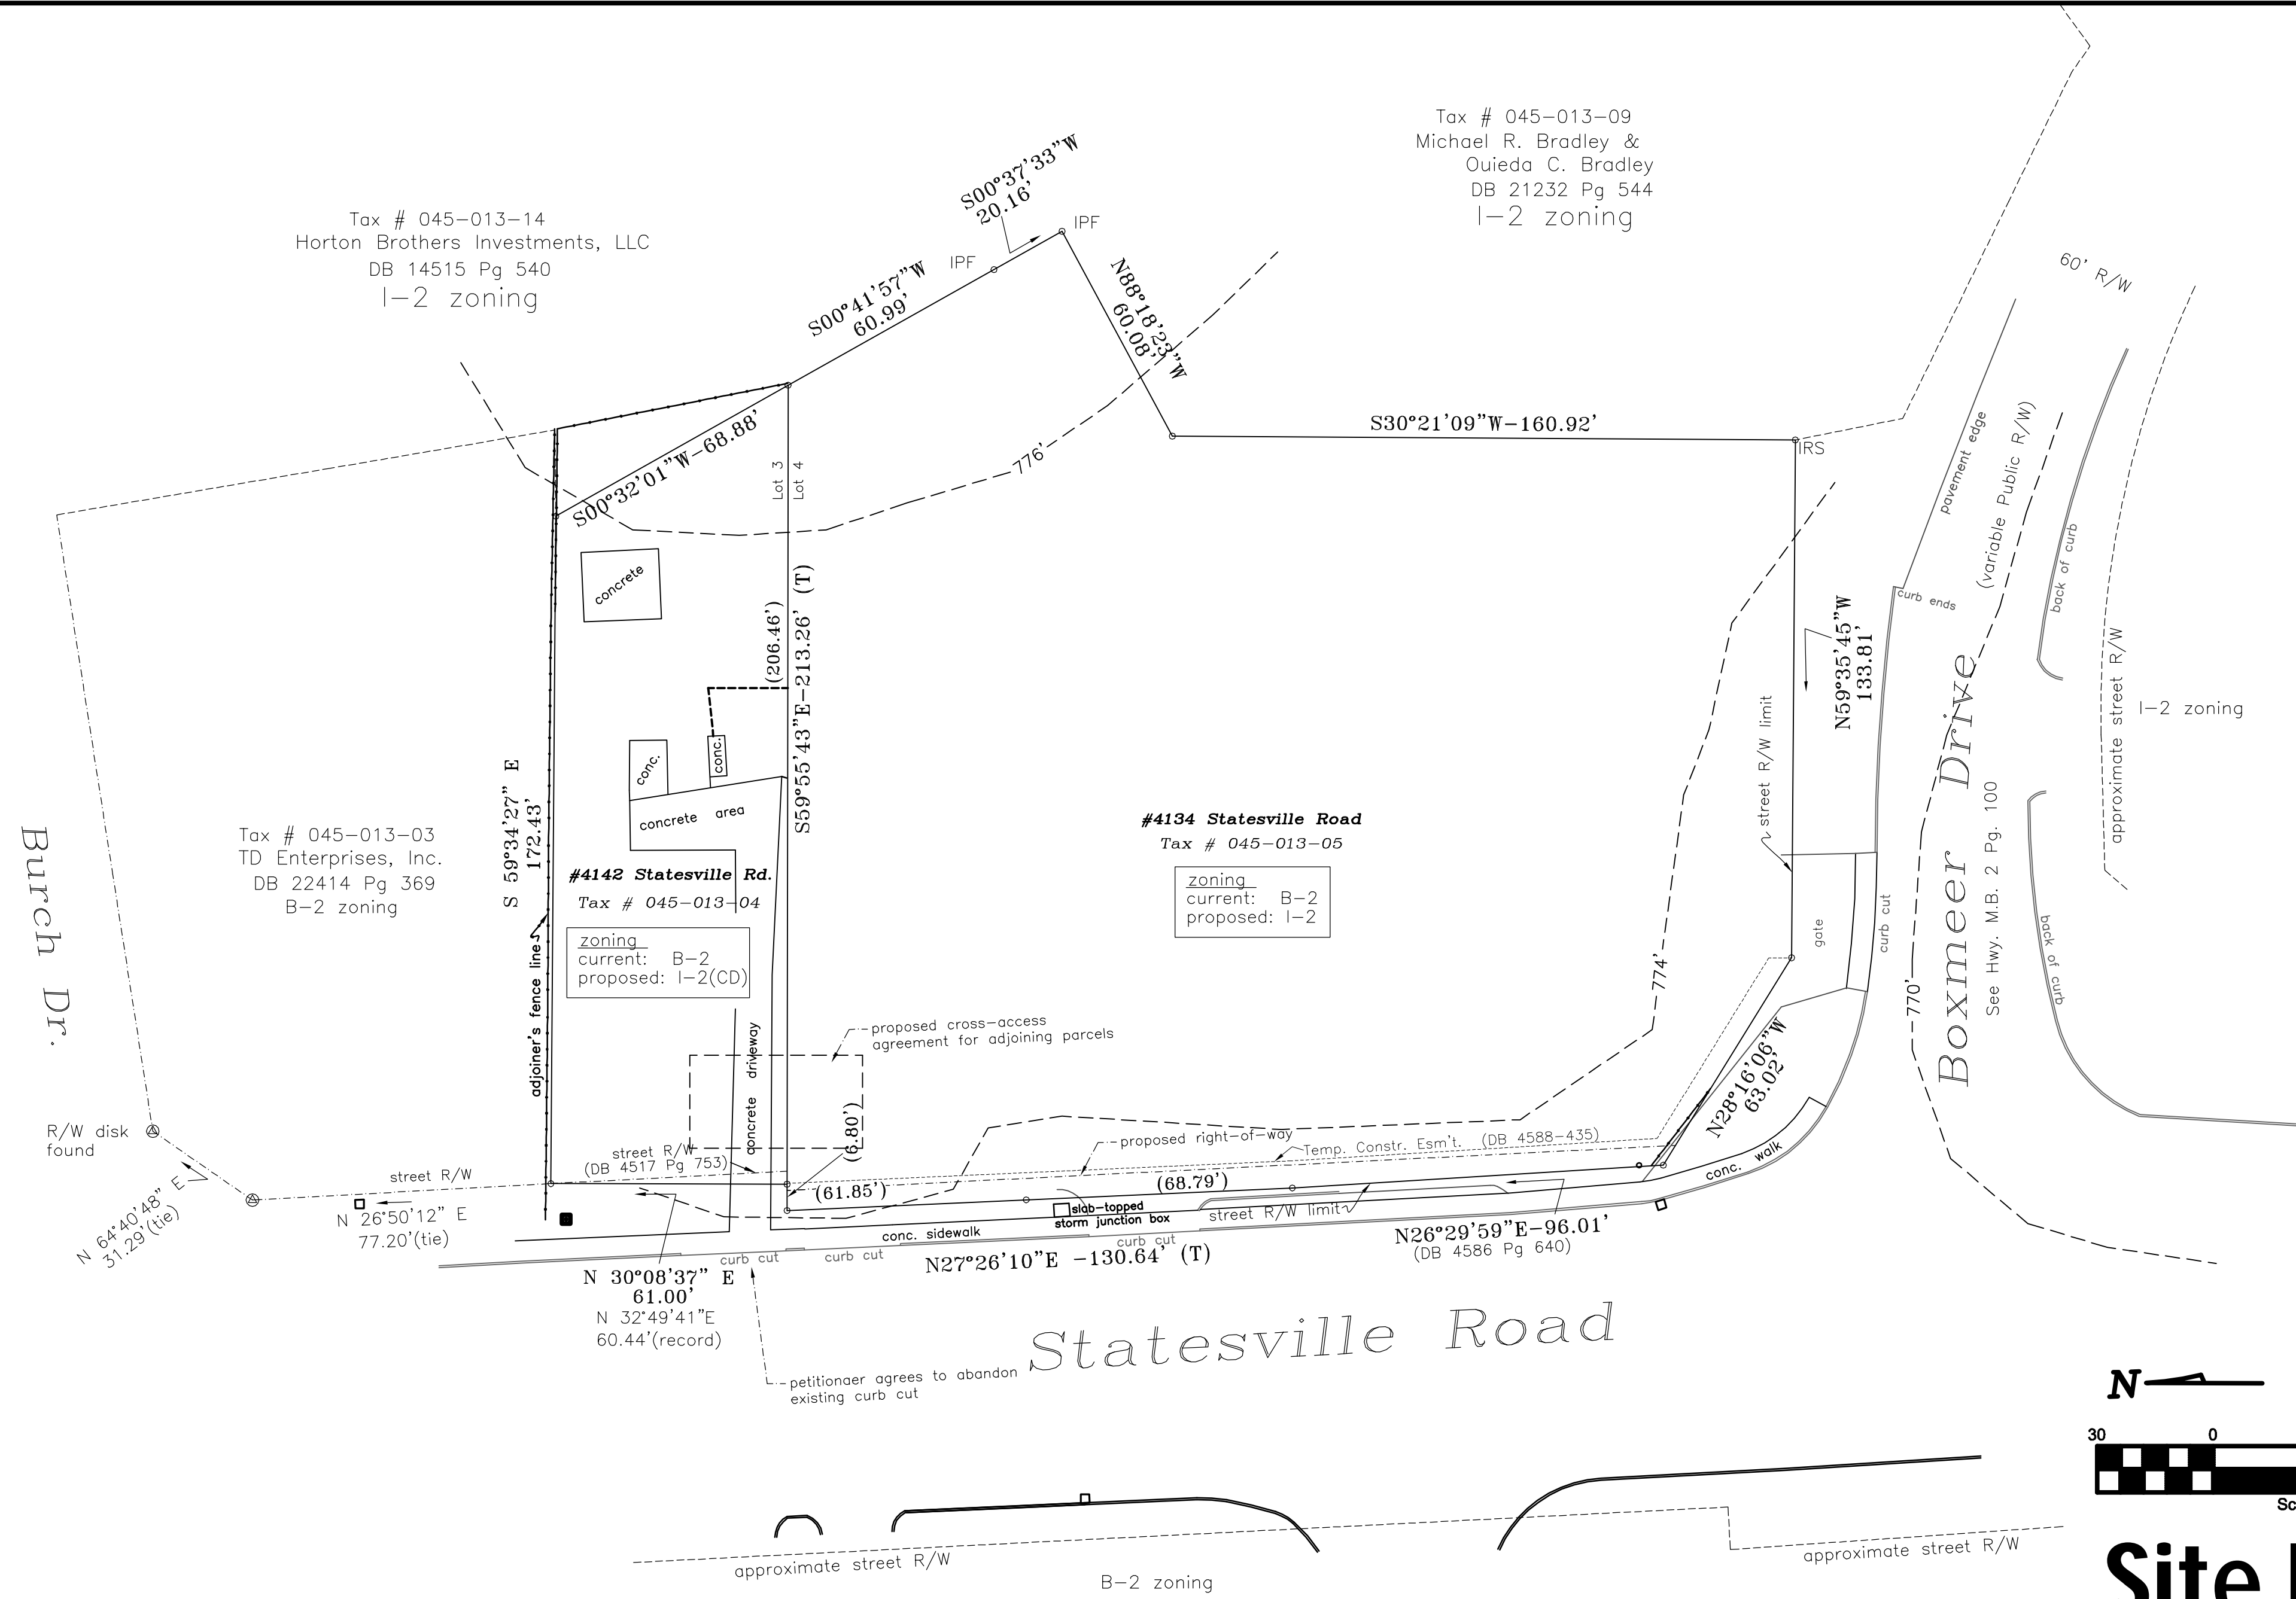

RECEIVED
By mcataldo at 3:20 pm, Nov 28, 2012

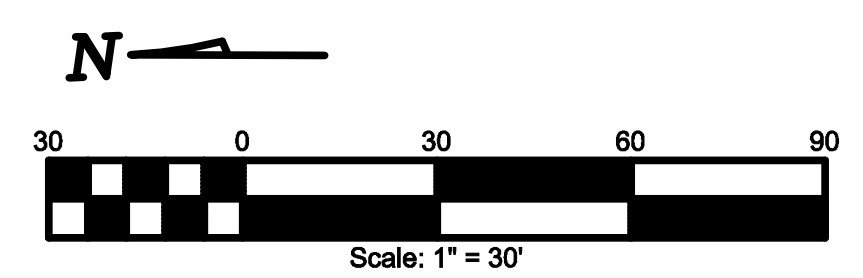

Site Plan

EXISTING USE
CHARLOTTE, NC

4134-4142 STATESVILLE ROAD

ISSUE DATE: 11.26.201.

REVISION			DATE
no.	date	comment	

DRAWN BY: CHB
CHECKED BY: CHB
PROJECT DATE:
PROJECT NUMBER: 12-001KP

ISP-1.0