



SITE DATA TABLE

PROPERTY

OWNER: SUGAR CREEK CHARTER SCHOOL, Inc.
PETITIONER: SUGAR CREEK CHARTER SCHOOL, Inc. TAX PARCEL: 087-011-12
PLANS PREPARED BY: BURTON ENGINEERING ASSOCIATES PHONE #: (704)553-8881
EXISTING ZONING: B-2 (CD) & R-12 MF
PROPOSED ZONING: B-2 (CD)SPA & B-2 (CD)
JURISDICTION: CITY OF CHARLOTTE WATER SHED: UPPER LITTLE SUGAR CREEK
POST-CONSTRUCTION: CENTRAL CATAWBA (DISTRESSED BUSINESS DISTRICT)
FEMA PANEL No.: 3710456500J FEMA PANEL DATE: 09/02/2009 FLOOD ZONE: OUT
LOT SIZE: 15.1456 ACRES
EXISTING BUILDING AREA: 113,812 S.F. MAXIMUM BUILDING AREA: 228,000 S.F.
BUILDING SETBACKS
FRONT: 20' REAR: 50' SIDE (NON-RESIDENTIAL): 0'

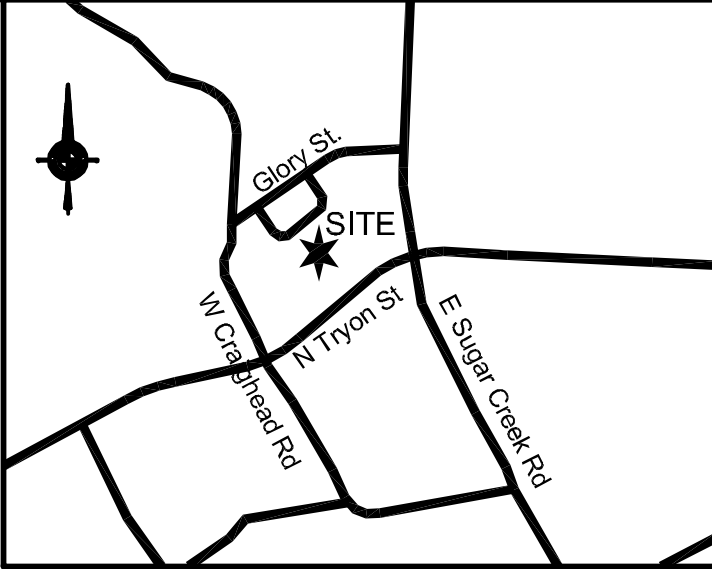

VICINITY MAP
NOT TO SCALE

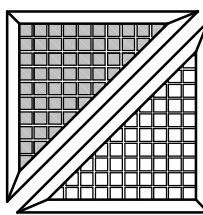

**BURTON
ENGINEERING
ASSOCIATES**
CIVIL ENGINEERS
LAND PLANNERS

5950 Fairview Rd. • Suite 100 • Charlotte, NC 28210
Phone: (704) 553-8881 • Fax: (704)553-8860
Firm License #C-1157



Master Plan Schematic for
SUGAR CREEK CHARTER SCHOOL
4101 NORTH TRYON
CHARLOTTE, NC

Project:

Project No. 13239

Date Issued: September 23, 2013

Revisions:

- 11/12/13 - Per Staff Comments
- 12/17/13 - Per Staff Comments
-
-
-
-
-
-
-


EXISTING
CONDITIONS /
SURVEY

Sheet Title

RZ 1.0

Sheet Number 1 Of 3

WIN ARCHITECTS hereby reserves their common law copyright and other property rights in these plans, ideas and designs. These plans, ideas and designs are not to be reproduced, changed or copied in any form or manner whatsoever, nor are they to be assigned to any third party without first detaching the express written permission from WIN ARCHITECTS. Written dimensions on these drawings shall have precedence over scaled dimensions. Contractors shall verify and be responsible for all dimensions and conditions on the job and WIN ARCHITECTS must be notified in writing of any variations from the dimensions, conditions and specifications on these drawings.

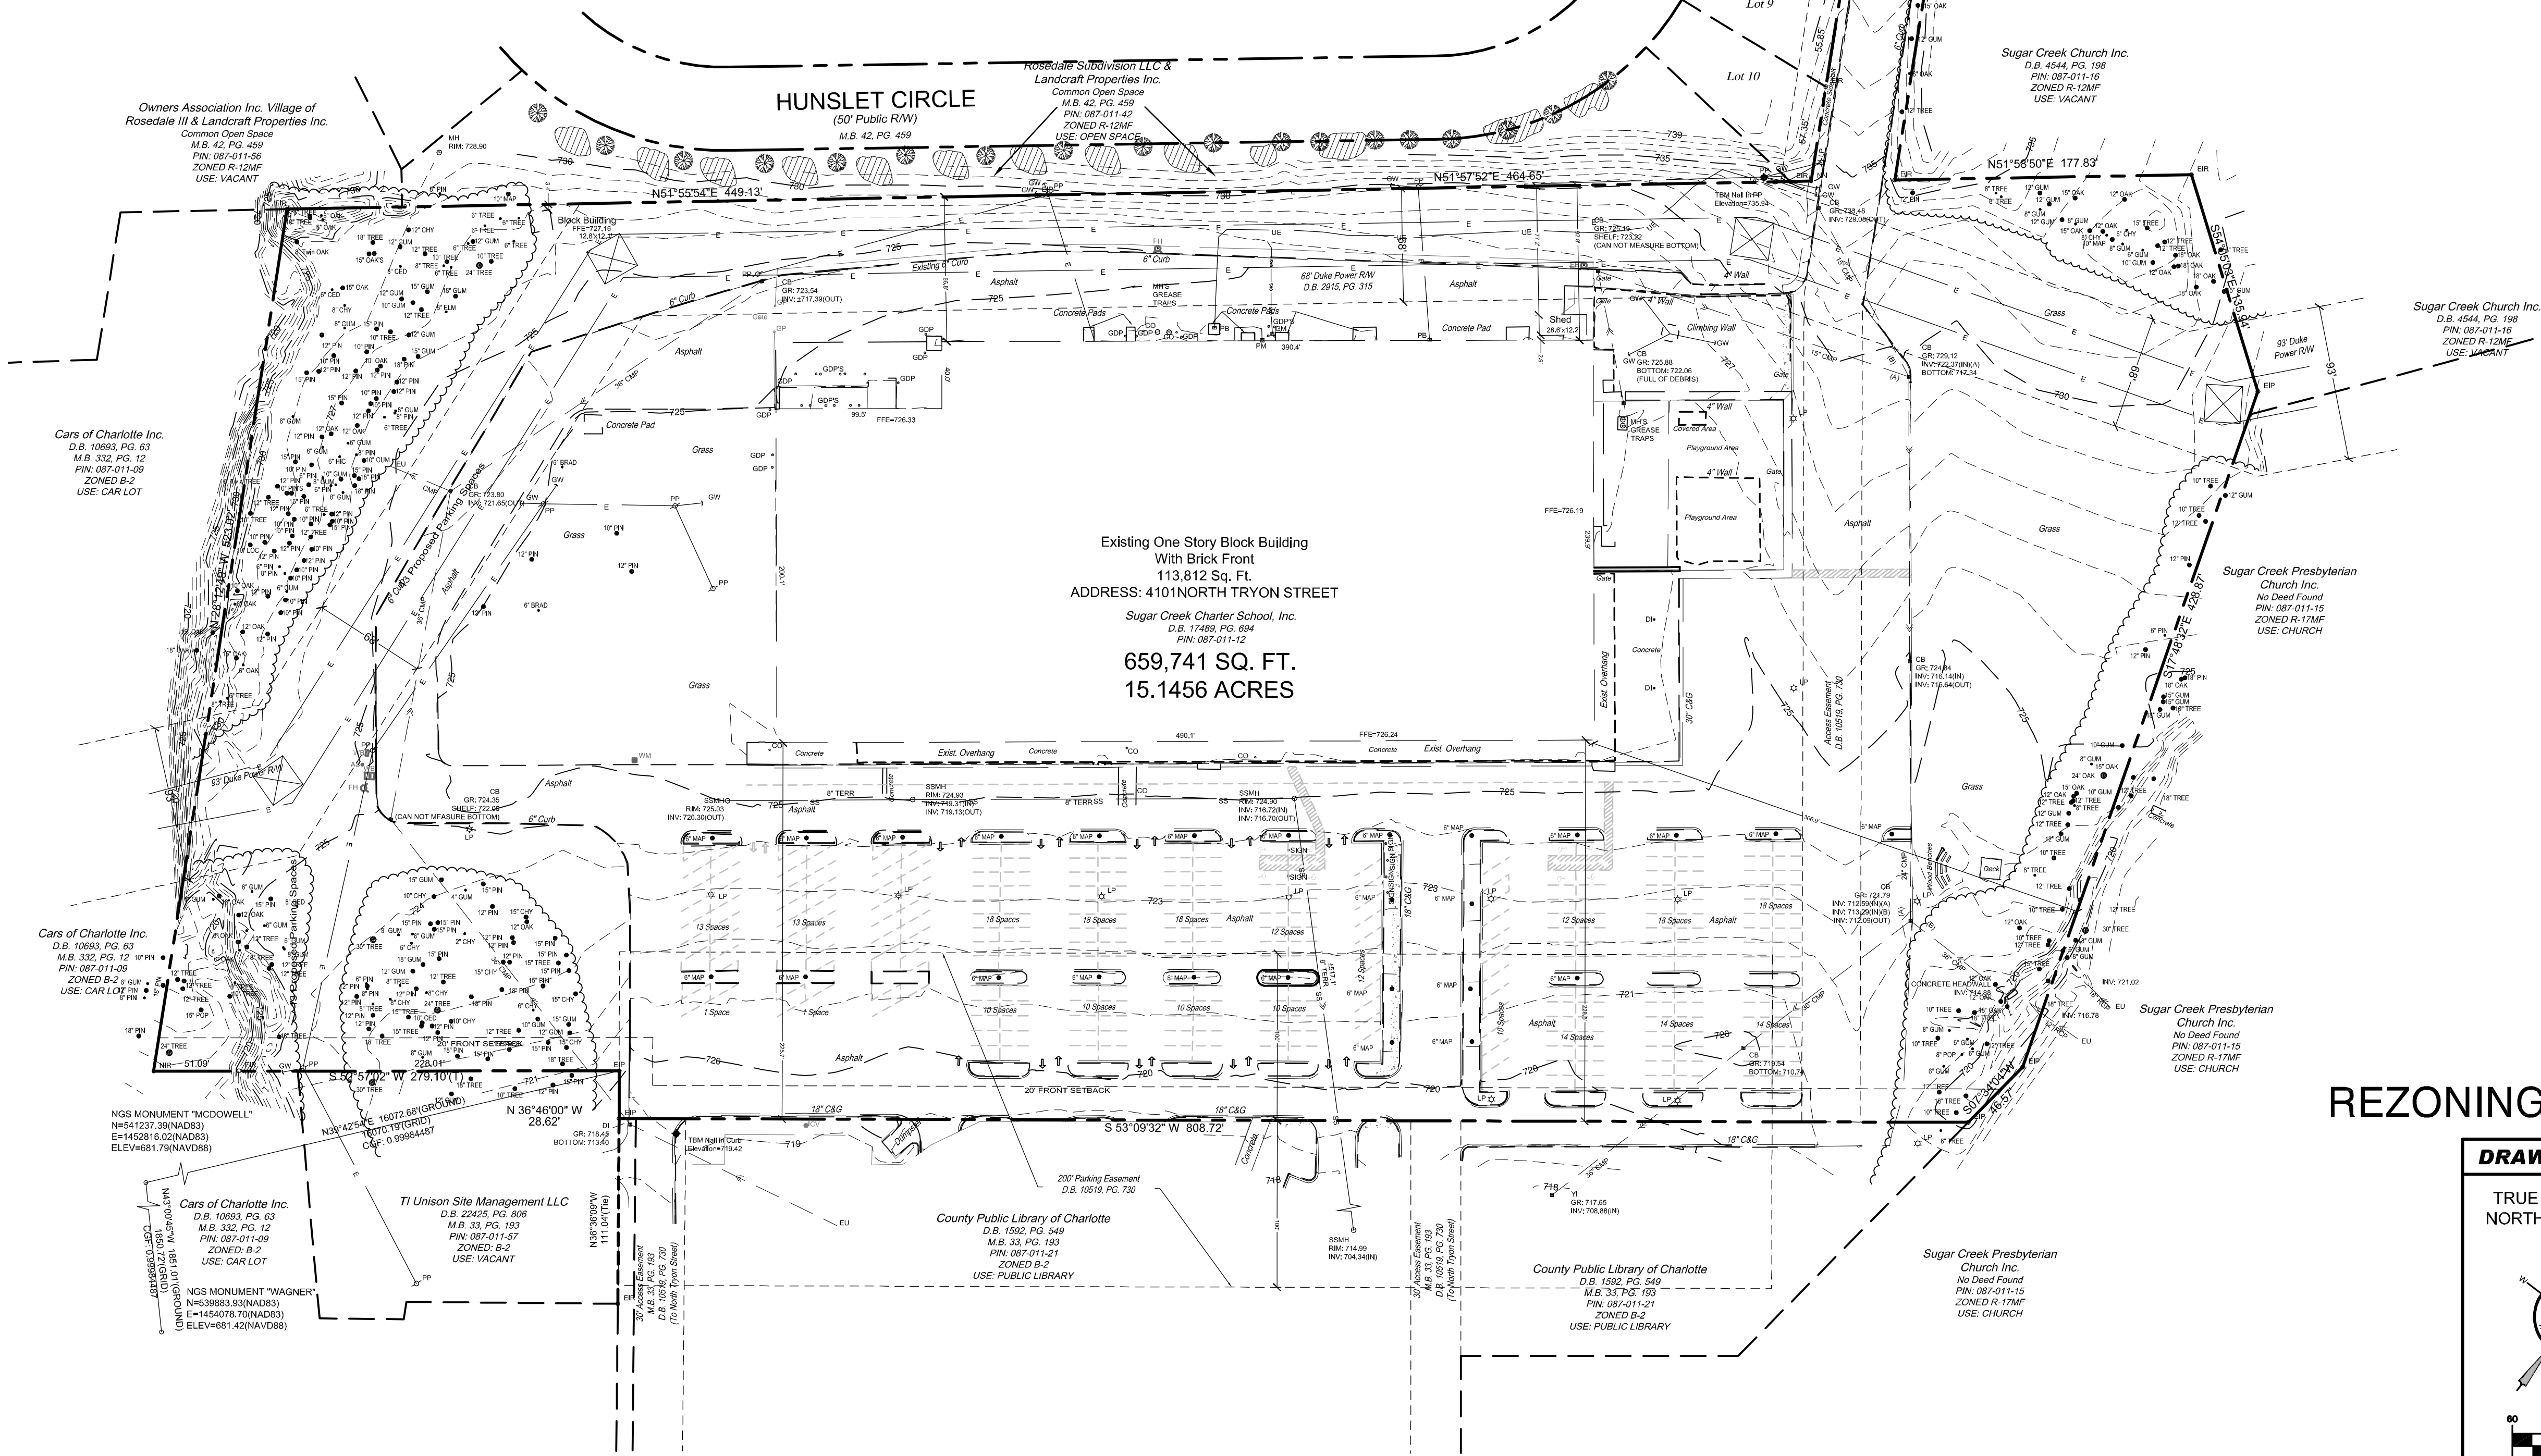


PETITIONER:

SUGAR CREEK CHARTER SCHOOL, Inc.
4101 NORTH TRYON STREET,
CHARLOTTE, NC 28206
PHONE: 704 509 5470
FAX: 704 921 1004

REZONING PETITION No. 2013-097


DRAWING INFORMATION

TRUE
NORTH

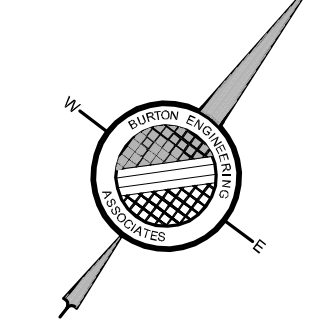

GRAPHIC SCALE

PLAN
NORTH

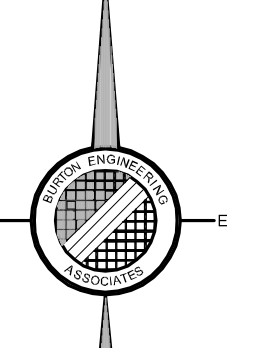

(IN FEET)
1 inch = 60 ft.

DEVELOPMENT STANDARDS

General Provisions

- These Development Standards form a part of the Rezoning Plan associated with the Rezoning Petition filed by Sugar Creek Charter School, Inc., to accommodate the expansion of the existing school facilities and the establishment of a high school on that approximately 15,1456 acre site located on the south side of Glory Street, west of its intersection with West Sugar Creek Road (the "Site").
- The use and development of the Site will be governed by the Rezoning Plan, these Development Standards and the applicable provisions of the City of Charlotte Zoning Ordinance (the "Ordinance").
- Unless the Rezoning Plan or these Development Standards establish more stringent standards, the regulations established under the Ordinance for the B-2 zoning district shall govern the use and development of the Site.
- The depiction and layout of the expanded building and the new buildings to be constructed on the Site are conceptual in nature and may be altered or modified during design development and construction phases subject to the requirements of the Ordinance and the Rezoning Plan, and provided that such improvements are located within the new building envelopes depicted on the Rezoning Plan.
- Future amendments to the Rezoning Plan and/or these Development Standards may be applied for by the then owner or owners of the Site in accordance with the provisions of Section 6.207 of the Ordinance.

Permitted Uses

The Site shall only be devoted to an elementary school, a middle school, a high school and any accessory uses relating thereto that are permitted under the Ordinance.

Transportation

- Vehicular access to the Site shall be as generally depicted on the Rezoning Plan. The placement and configuration of each vehicular access point are subject to any minor modifications required to accommodate final site and construction plans and designs and to any adjustments required for approval by the Charlotte Department of Transportation and/or the North Carolina Department of Transportation.
- Bicycle parking shall be provided in accordance with the requirements of the Ordinance.
- Internal sidewalks and pedestrian connections shall be provided on the Site as generally depicted on the Rezoning Plan.

Architectural Standards

- The maximum height in stories of the building additions and new buildings to be constructed on the Site shall be two stories. The maximum height in stories of the existing building located on the Site shall be one story.
- The total maximum gross building area allowed on the Site shall be 228,000 square feet.
- New dumpster and recycling areas will be enclosed on all four sides by an opaque wall or fence with one side being a hinged opaque gate. If one or more sides of a new dumpster and recycling area adjoin a side wall or rear wall of a building, then the side wall or rear wall of the building may be substituted for the wall or fence along each such side.

Streetscape and Landscaping

- Landscaping will meet or exceed the requirements of the Ordinance.
- A 75 foot Class B buffer shall be established along a portion of the Site's northern property line located to the rear of a portion of the building additions as more particularly depicted on the Rezoning Plan, which buffer shall conform to the standards of Section 12.302 of the Ordinance. Pursuant to Section 12.302(b) of the Ordinance, Petitioner may reduce the width of the Class B buffer by 25% by installing a wall, fence or berm that meets the standards of Section 12.302(b) of the Ordinance.
- In the event that an adjacent parcel of land is either rezoned to a zoning district or devoted to a use that eliminates or reduces the buffer requirements on the Site, Petitioner may reduce or eliminate, as the case may be, the relevant buffer area set out on the Rezoning Plan accordingly.
- Due to site conditions and a Duke Power Right of Way, Petitioner shall seek the approval of an alternative buffer pursuant to Section 12.302(4) of the Ordinance for a portion of the Site located adjacent to the Site's northern property line to the rear of a portion of the building additions. The area for which an alternative buffer shall be sought is more particularly depicted on the Rezoning Plan. Petitioner shall request the approval of an alternative buffer prior to the decision on this Rezoning Petition.
- Buffers shall be provided where the existing legal nonconforming structure is being expanded to the northwest of the site. Buffers shall not be required where no expansions of the existing nonconforming structure are taking place. The Petitioner shall apply for an alternative buffer as noted on the Rezoning Plan.

Signs


All new signs installed on the Site shall comply with the requirements of the Ordinance.

Lighting

- All newly installed freestanding lighting fixtures on the Site (excluding street lights) shall be fully capped and shielded and the illumination downwardly directed so that direct illumination does not extend past any property line of the Site.
- The maximum height of any newly installed freestanding lighting fixture on the Site shall be 30 feet.
- Any lighting fixtures attached to the new buildings to be constructed on the Site shall be decorative, capped and downwardly directed.

Binding Effect of the Rezoning Documents and Definitions

- If this Rezoning Petition is approved, all conditions applicable to the use and development of the Site imposed under these Development Standards and the Rezoning Plan will, unless amended in the manner provided under the Ordinance, be binding upon and inure to the benefit of Petitioner and the current and subsequent owners of the Site and their respective successors in interest and assigns.
- Throughout these Development Standards, the term "Petitioner" shall be deemed to include the heirs, devisees, personal representatives, successors in interest and assigns of Petitioner or the owner or owners of the Site from time to time who may be involved in any future development thereof.
- Any reference to the Ordinance herein shall be deemed to refer to the requirements of the Ordinance in effect as of the date this Rezoning Petition is approved.

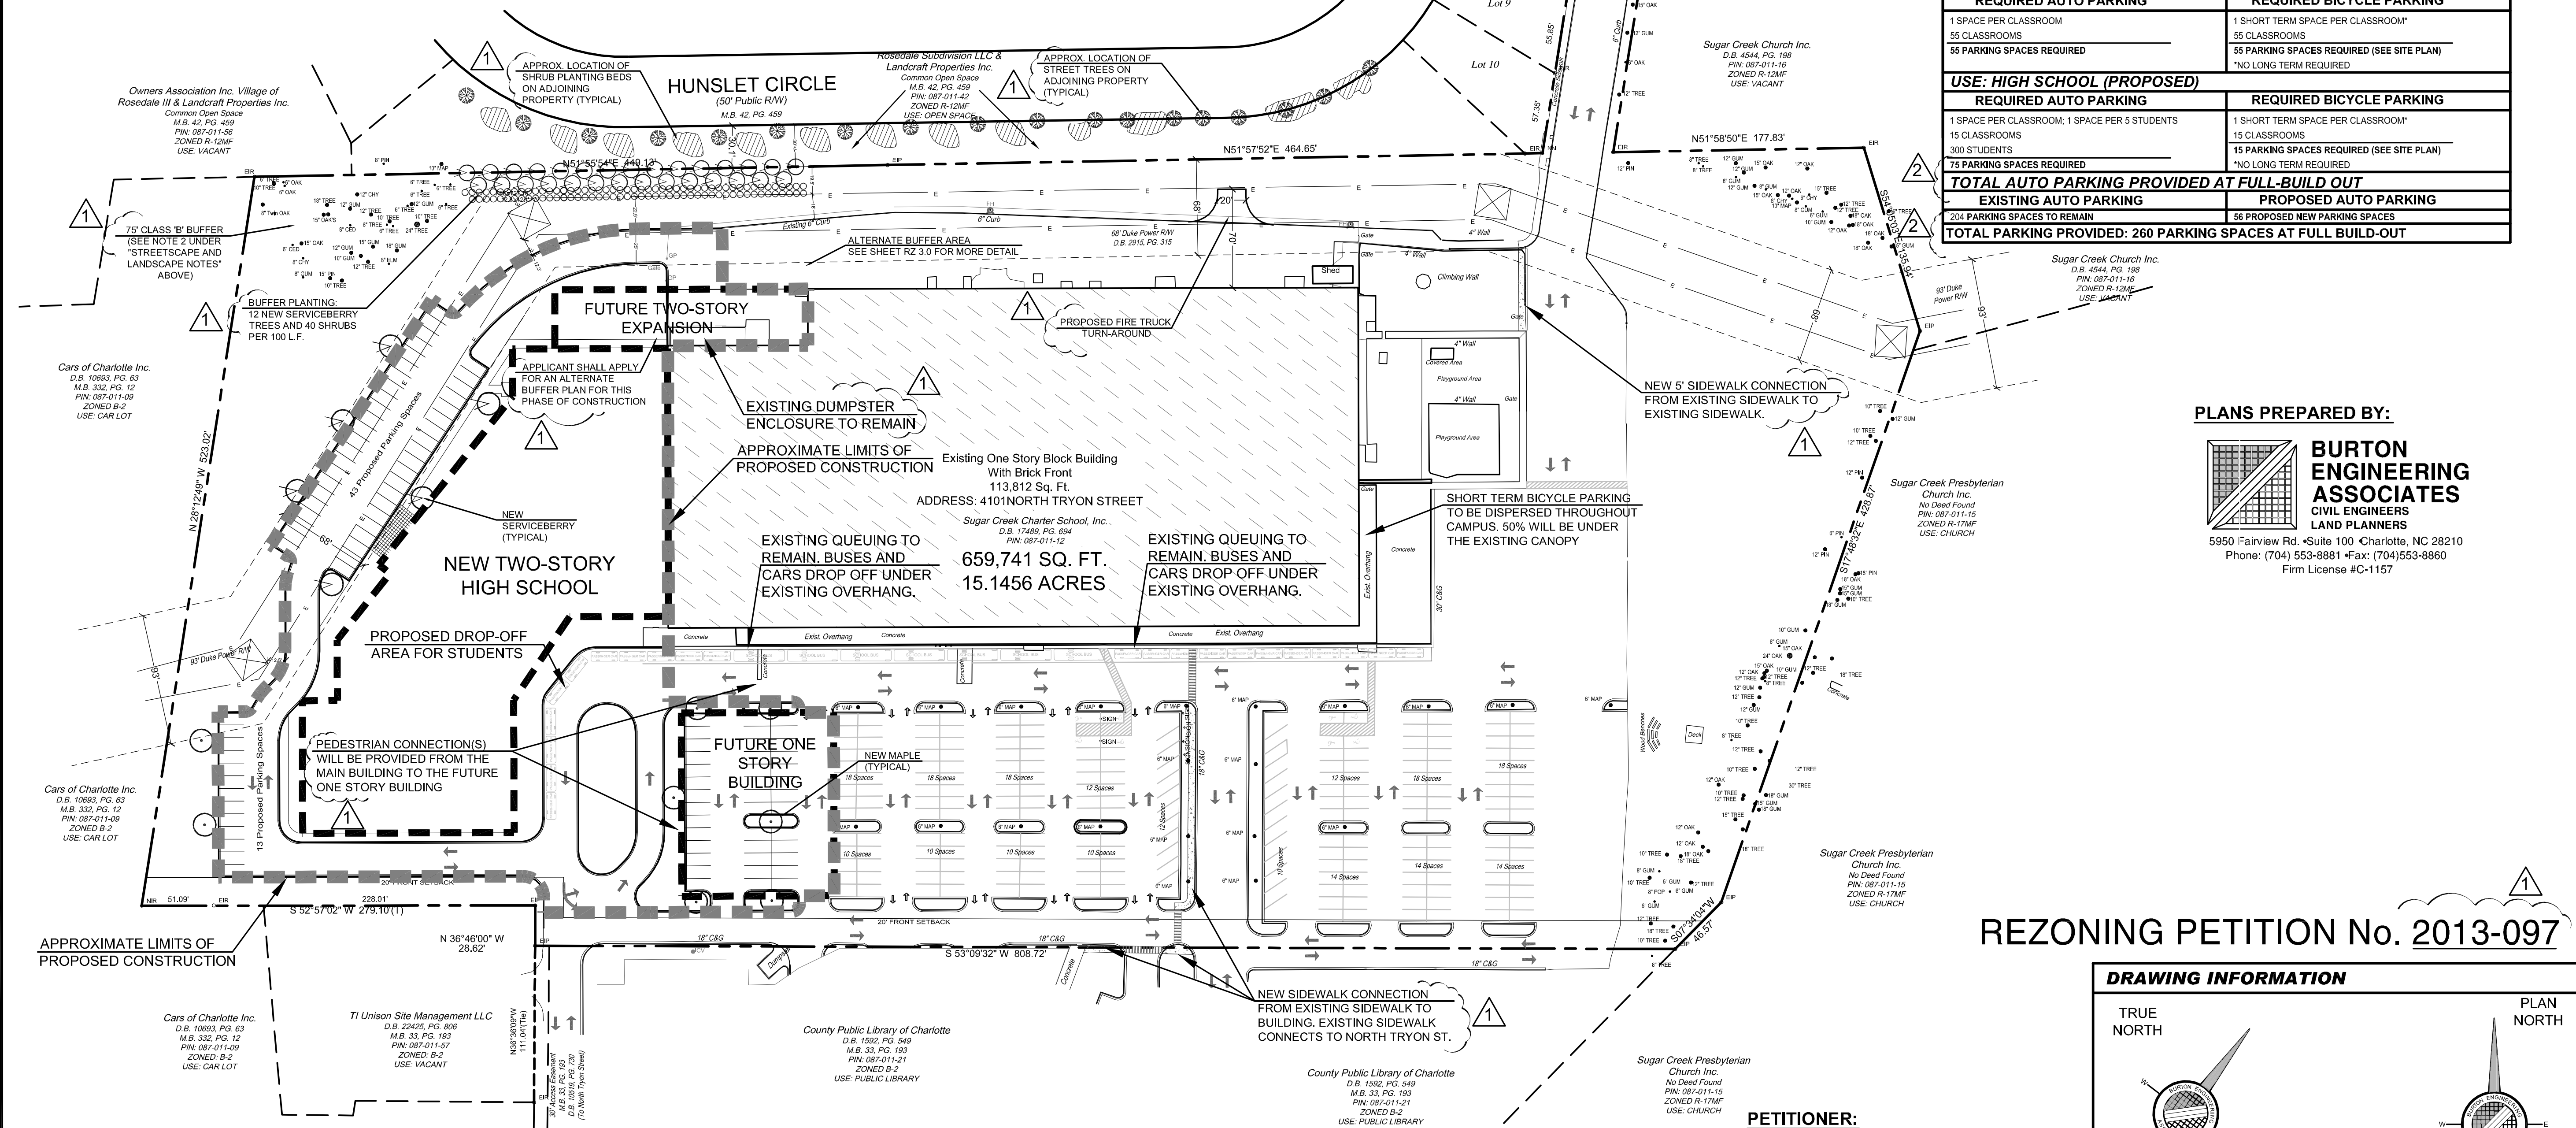

SITE DATA TABLE

PROPERTY

OWNER: SUGAR CREEK CHARTER SCHOOL, Inc.
 PETITIONER: SUGAR CREEK CHARTER SCHOOL, Inc. TAX PARCEL: 087-011-12
 PLANS PREPARED BY: BURTON ENGINEERING ASSOCIATES PHONE #: (704)553-8881
 EXISTING ZONING: B-2 (CD) & R-12 MF
 PROPOSED ZONING: B-2 (CD)SPA & B-2 (CD)
 JURISDICTION: CITY OF CHARLOTTE WATER SHED: UPPER LITTLE SUGAR CREEK
 POST-CONSTRUCTION: CENTRAL CATAWBA (DISTRESSED BUSINESS DISTRICT)
 FEMA PANEL No.: 3710456500J FEMA PANEL DATE: 09/02/2009 FLOOD ZONE: OUT
 LOT SIZE: 15.1456 ACRES

EXISTING BUILDING AREA: 113,812 S.F. MAXIMUM BUILDING AREA: 228,000 S.F.
 BUILDING SETBACKS
 FRONT: 20' REAR: 50' SIDE (NON-RESIDENTIAL): 0'

PARKING TABULATION

USE: ELEMENTARY/MIDDLE SCHOOL (EXISTING)


REQUIRED AUTO PARKING	REQUIRED BICYCLE PARKING
1 SPACE PER CLASSROOM 55 CLASSROOMS 55 PARKING SPACES REQUIRED	1 SHORT TERM SPACE PER CLASSROOM* 55 CLASSROOMS 55 PARKING SPACES REQUIRED (SEE SITE PLAN) *NO LONG TERM REQUIRED

USE: HIGH SCHOOL (PROPOSED)

REQUIRED AUTO PARKING	REQUIRED BICYCLE PARKING
1 SPACE PER CLASSROOM; 1 SPACE PER 5 STUDENTS 15 CLASSROOMS 300 STUDENTS 15 PARKING SPACES REQUIRED	1 SHORT TERM SPACE PER CLASSROOM* 15 CLASSROOMS 15 PARKING SPACES REQUIRED (SEE SITE PLAN) *NO LONG TERM REQUIRED

TOTAL AUTO PARKING PROVIDED AT FULL-BUILD OUT	TOTAL BICYCLE PARKING PROVIDED AT FULL-BUILD OUT
EXISTING AUTO PARKING 204 PARKING SPACES TO REMAIN	PROPOSED AUTO PARKING 56 PROPOSED NEW PARKING SPACES
TOTAL PARKING PROVIDED: 260 PARKING SPACES AT FULL-BUILD-OUT	


PLANS PREPARED BY:

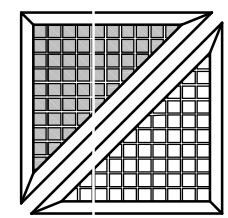

**BURTON
ENGINEERING
ASSOCIATES**
 CIVIL ENGINEERS
 LAND PLANNERS
 5950 Fairview Rd., Suite 100 Charlotte, NC 28210
 Phone: (704) 553-8881 Fax: (704)553-8860
 Firm License #C-1157

REZONING PETITION No. 2013-097


DRAWING INFORMATION

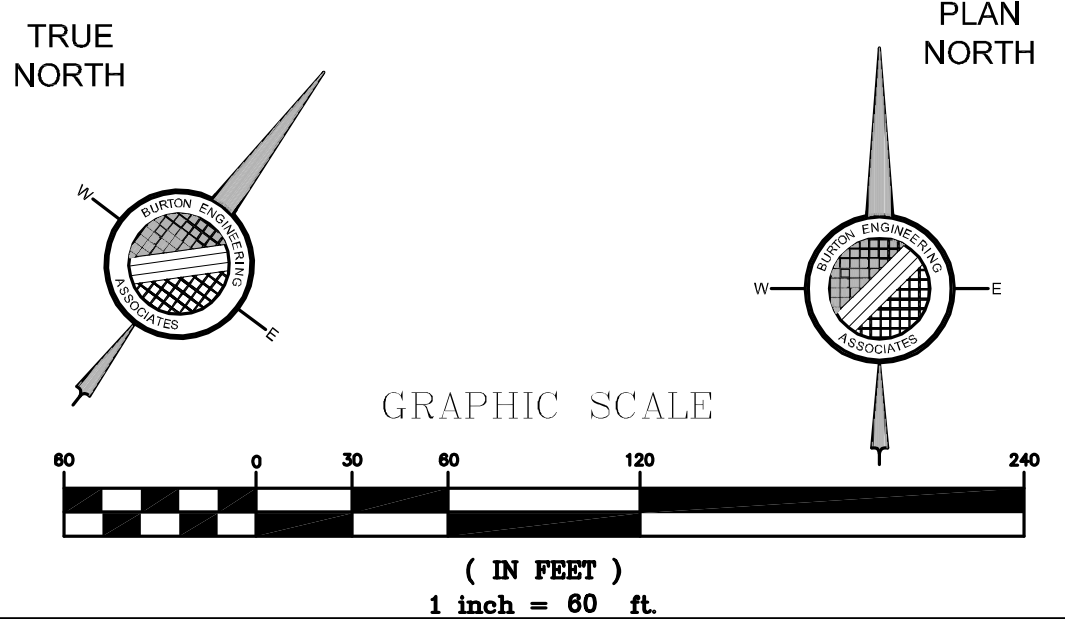

PETITIONER:

SUGAR CREEK CHARTER SCHOOL, Inc.
 4101 NORTH TRYON STREET,
 CHARLOTTE, NC 28206
 PHONE: 704.509.5470
 FAX: 704.921.1004

300 W. 10th Street
 Charlotte, NC 28202
 704.333.9952 phone
 704.333.9952 fax
 www.wmarchitects.com

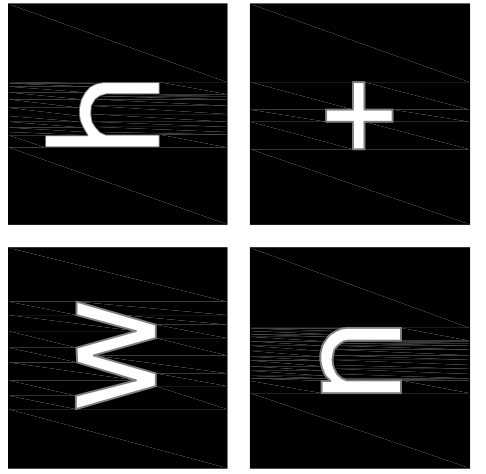

Master Plan Schematic for SUGAR CREEK CHARTER SCHOOL 4101 NORTH TRYON CHARLOTTE, NC

Project:

Project No. 13239

Date Issued: September 23, 2013

Revisions:

- 11/08/13 - Per Staff Comments
- 12/17/13 - Per Staff Comments
-
-
-
-
-
-
-

REZONING PLAN


Sheet Title

RZ 2.0


Sheet Number 2 Of 3

WM ARCHITECTS hereby reserves their common law copyright and other property rights in these plans, ideas and designs. These plans, ideas and designs are not to be reproduced, changed or copied in any form or manner whatsoever, nor are they to be assigned to any third party without first obtaining the express written permission from WM ARCHITECTS. Written dimensions on these drawings shall have precedence over scaled dimensions. Contractors shall verify and be responsible for all dimensions and conditions on the job and WM ARCHITECTS must be notified in writing of any variations from the dimensions, conditions and specifications on these drawings.

P:\DWG\65030 Sugar Creek Rezoning\SCCS Rezoning Plan.dwg, Alternate Buffer Plan, 12/17/2013 2:18:13 PM

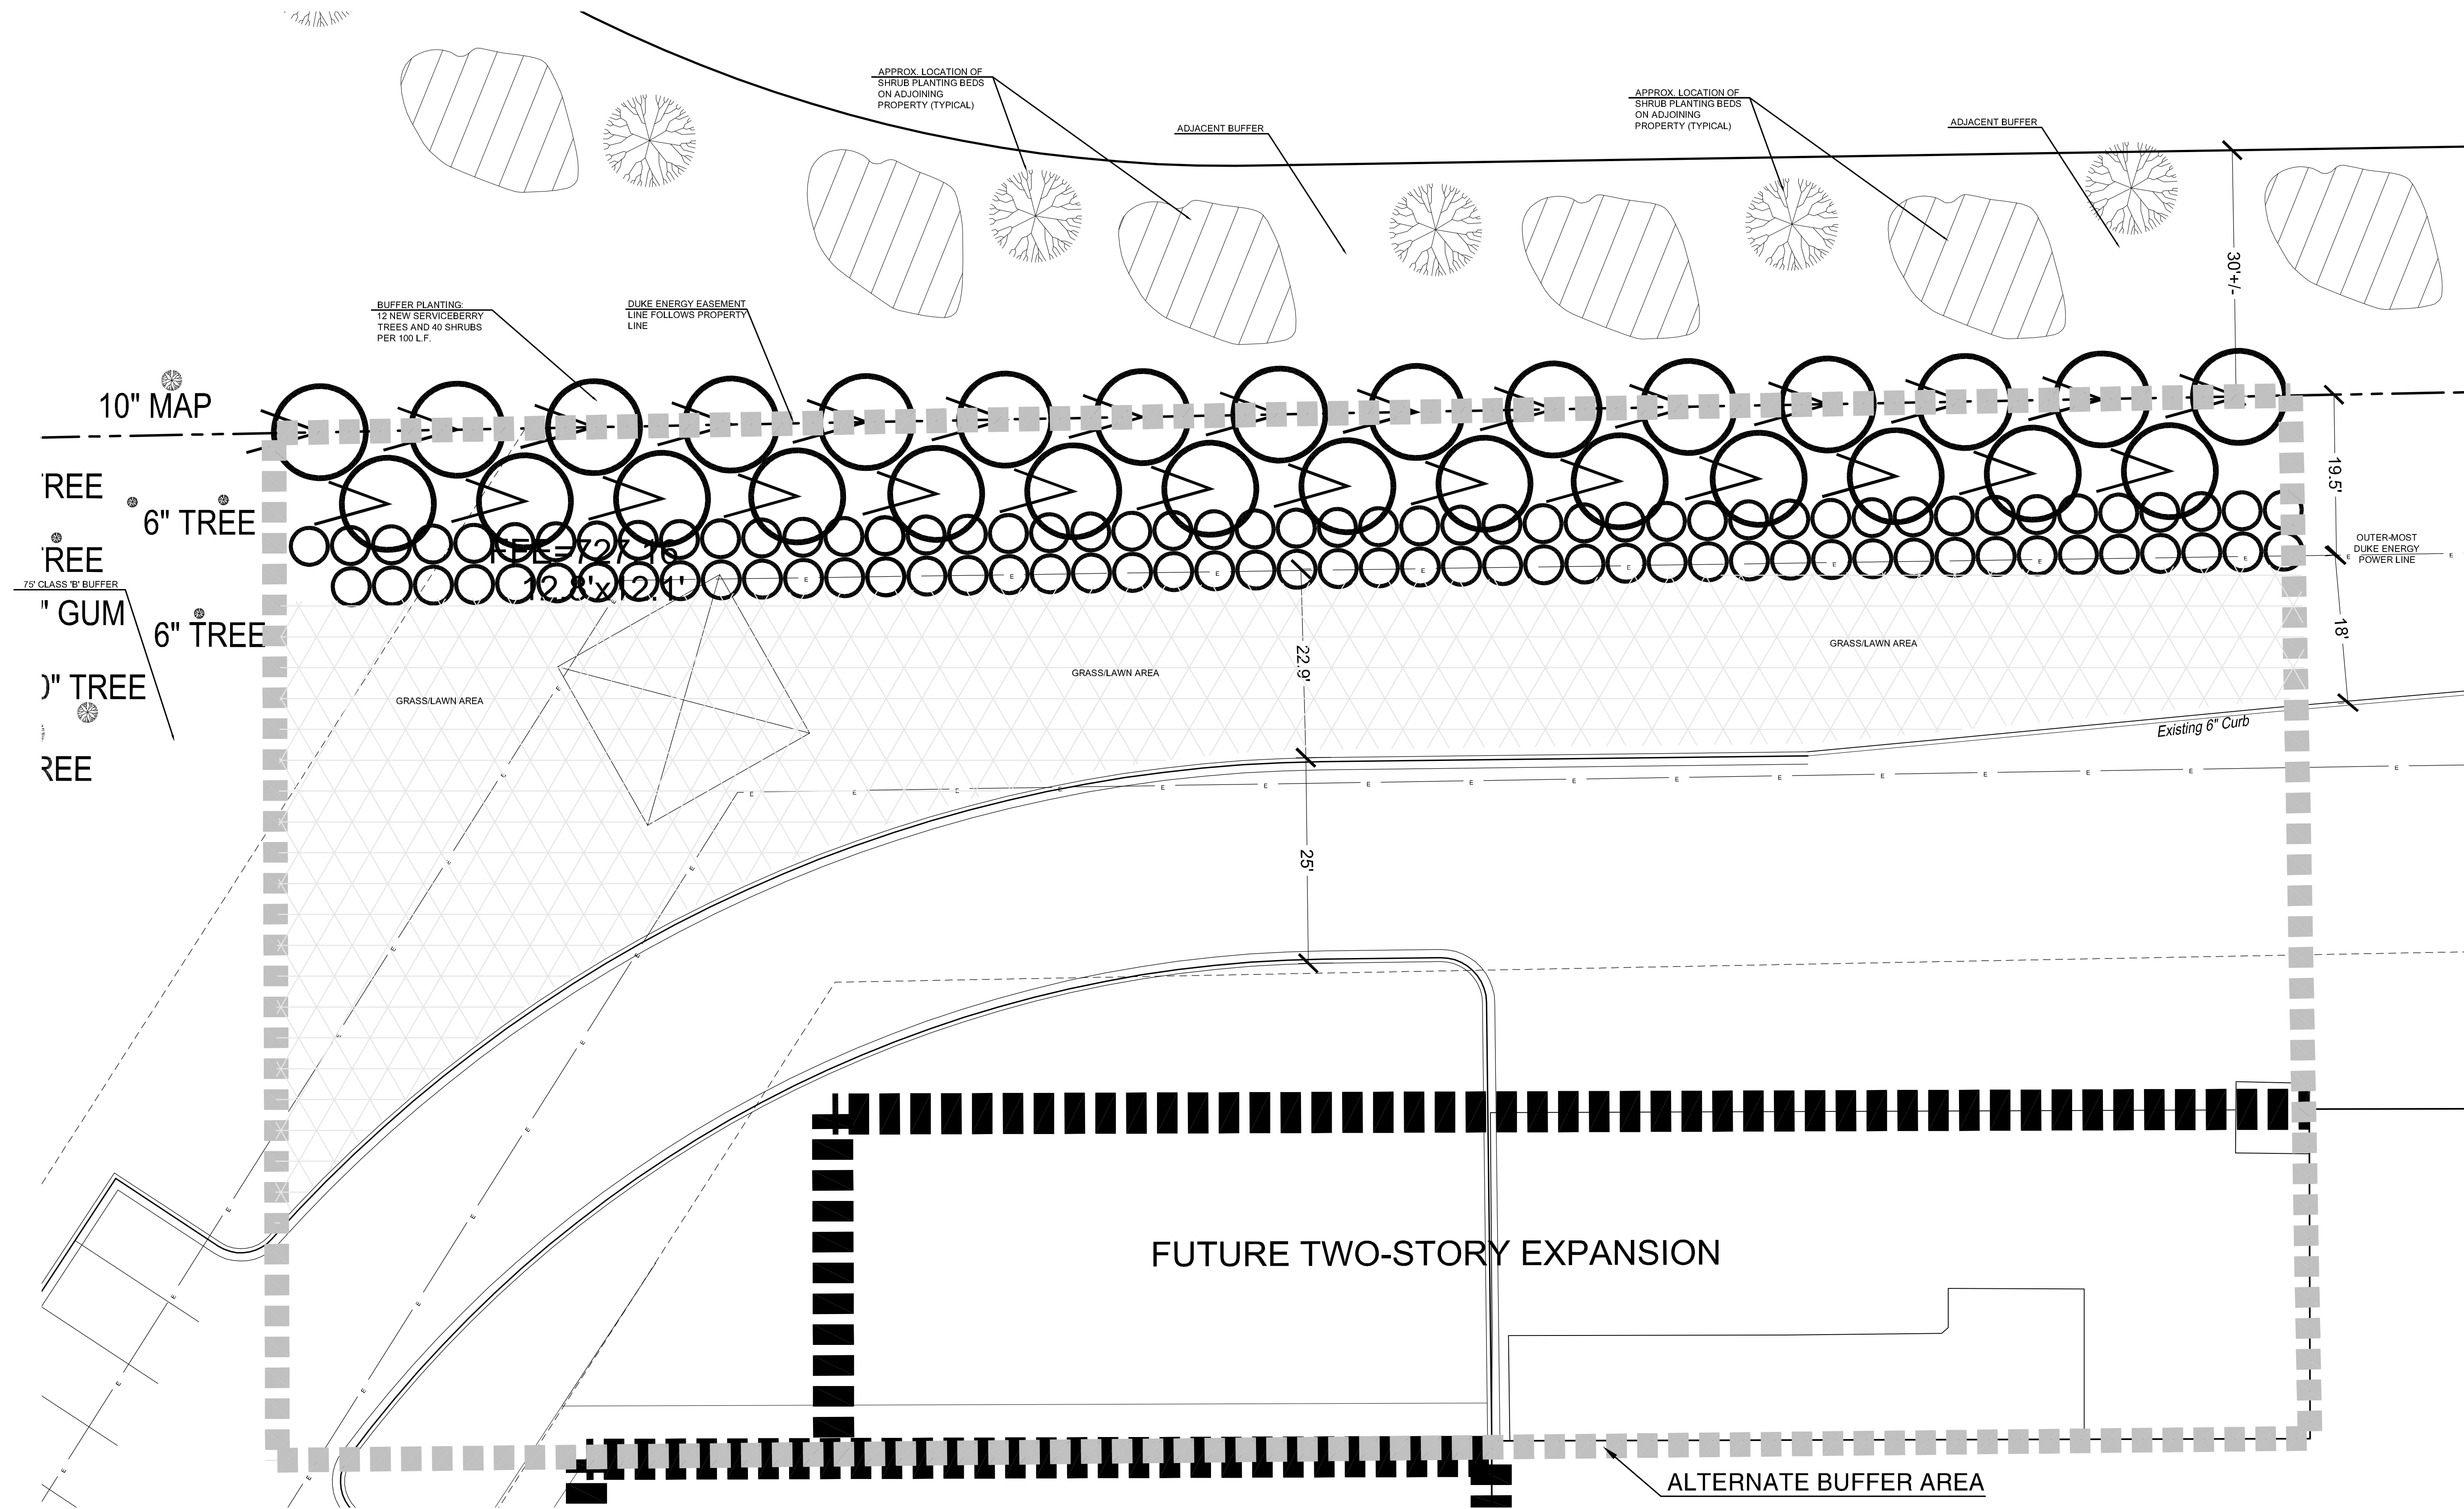


REZONING PETITION No. 2013-097

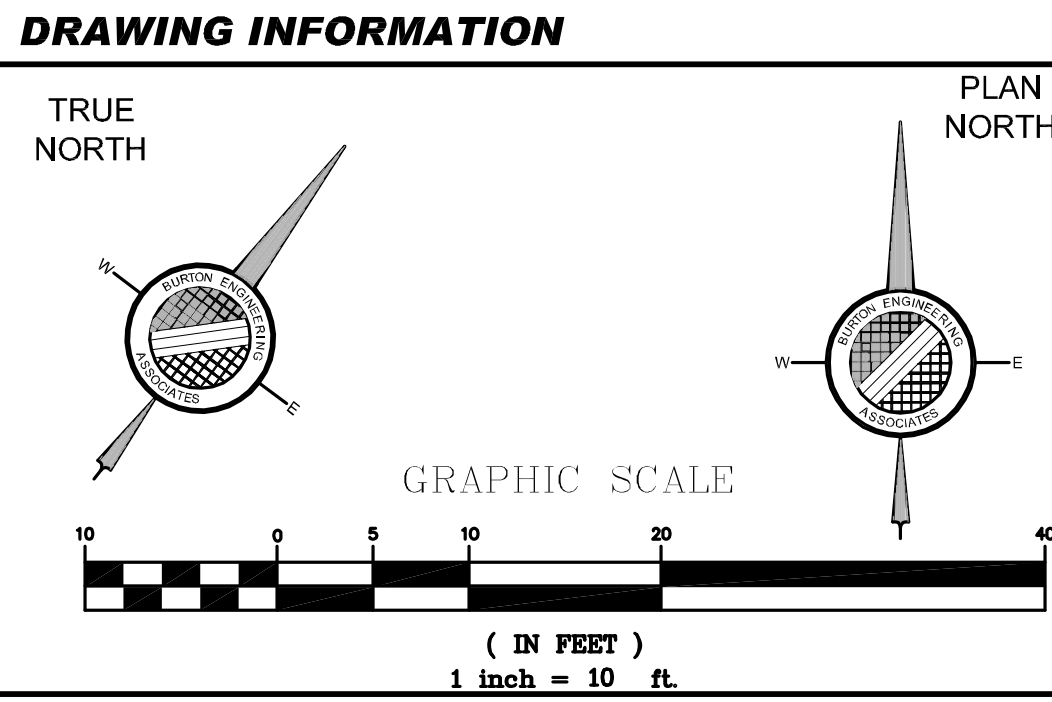

h + w n ARCHITECTS

330 W. 10th Street
Charlotte, NC 28202
704.333.9952 phone
704.333.9952 fax
www.whnarch.com



Master Plan Schematic for
SUGAR CREEK CHARTER SCHOOL

4101 NORTH TRYON
CHARLOTTE, NC

Project:
Project No. 13239
Date Issued: September 23, 2013
Revisions:
1. 11/08/13 - Per Staff Comments
2. 12/17/13 - Per Staff Comments
3.
4.
5.
6.
7.
8.
9.

ALTERNATIVE
BUFFER PLAN

Sheet Title

RZ 3.0

Sheet Number 3 Of 3

WHN ARCHITECTS hereby reserves their common law copyright and other property rights in these plans, ideas and designs. These plans, ideas and designs are not to be reproduced, changed or copied in any form or manner whatsoever, nor are they to be assigned to any third party without first obtaining the express written permission from WHN ARCHITECTS. Written dimensions and conditions on the job and WHN ARCHITECTS must be notified in writing of any variations from the dimensions, conditions and specifications on these drawings.