

Landworks

Design Group, P.A.

7621 Little Avenue, Suite 111

Charlotte, NC 28226

704-841-1604 fax: 704-841-1604

ENDHAVEN TOWNHOMES

WEEKLEY HOMES, LP

CHARLOTTE, NC

REZONING PETITION: 2014-103

TECHNICAL DATA SHEET

C-253

LANDSCAPE DESIGN GROUP, P.A.

CORPORATE CERTIFICATIONS

NC PE: C-2930 NC LA: C-253

SC ENG: NO. 3599 SC LA: NO. 211

Project Manager:

MDL

Drawn By:

MDL

Checked By:

MDL

Date:

8/25/14

Project Number:



14003

Sheet Number:



RZ-1

SHEET # 1 OF 3

P:\2014-Jobs\14003 - Endhaven Townhomes Weekley\CAD\14003 BASE.dwg

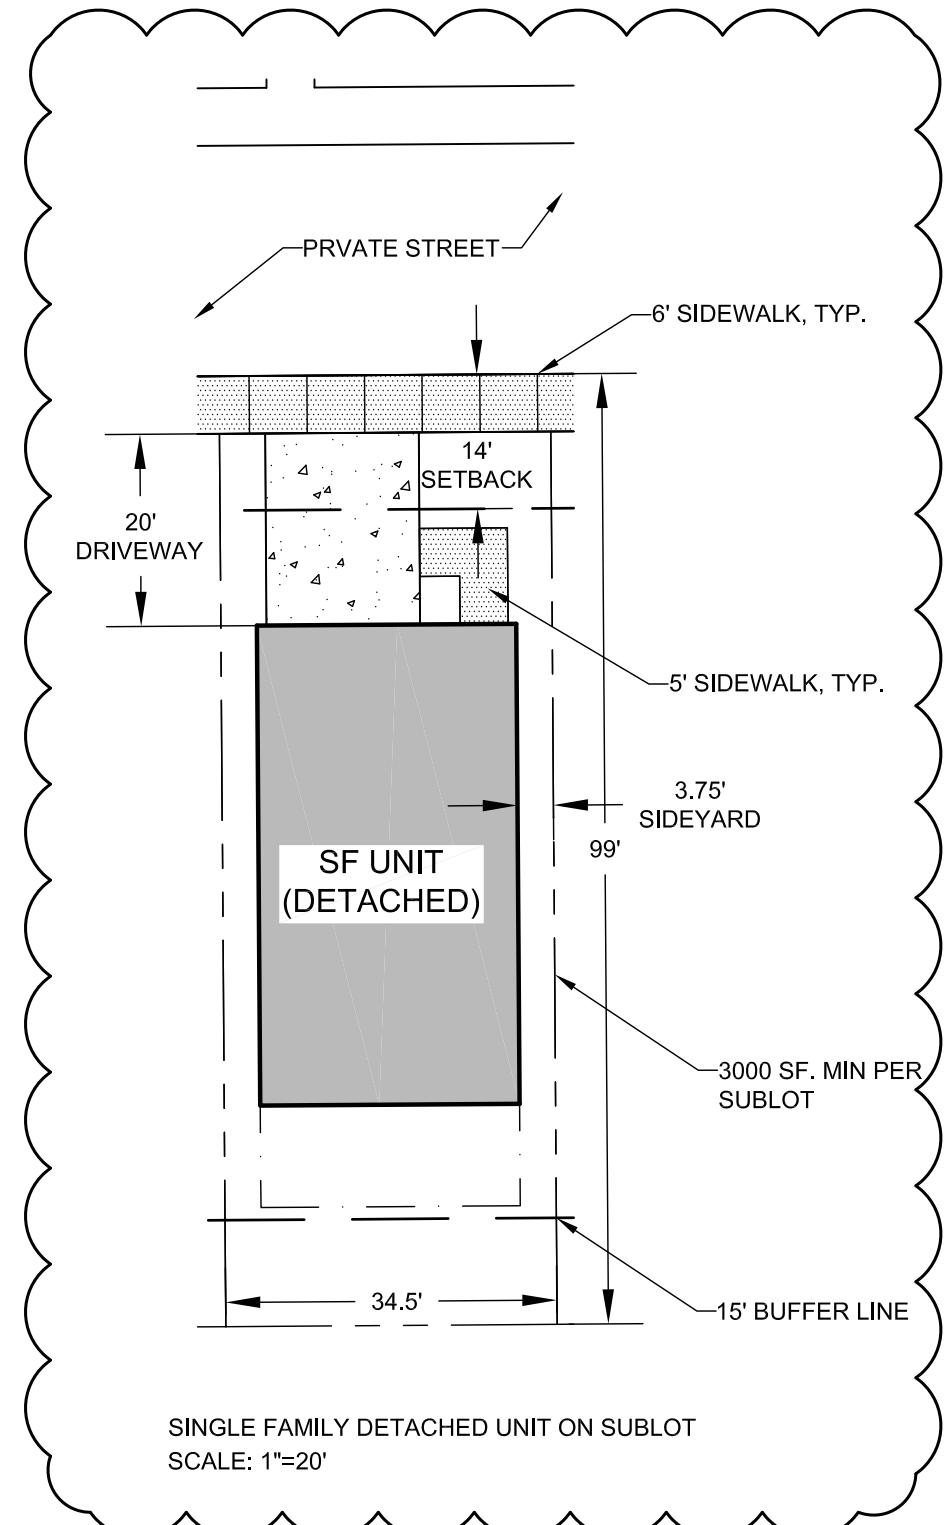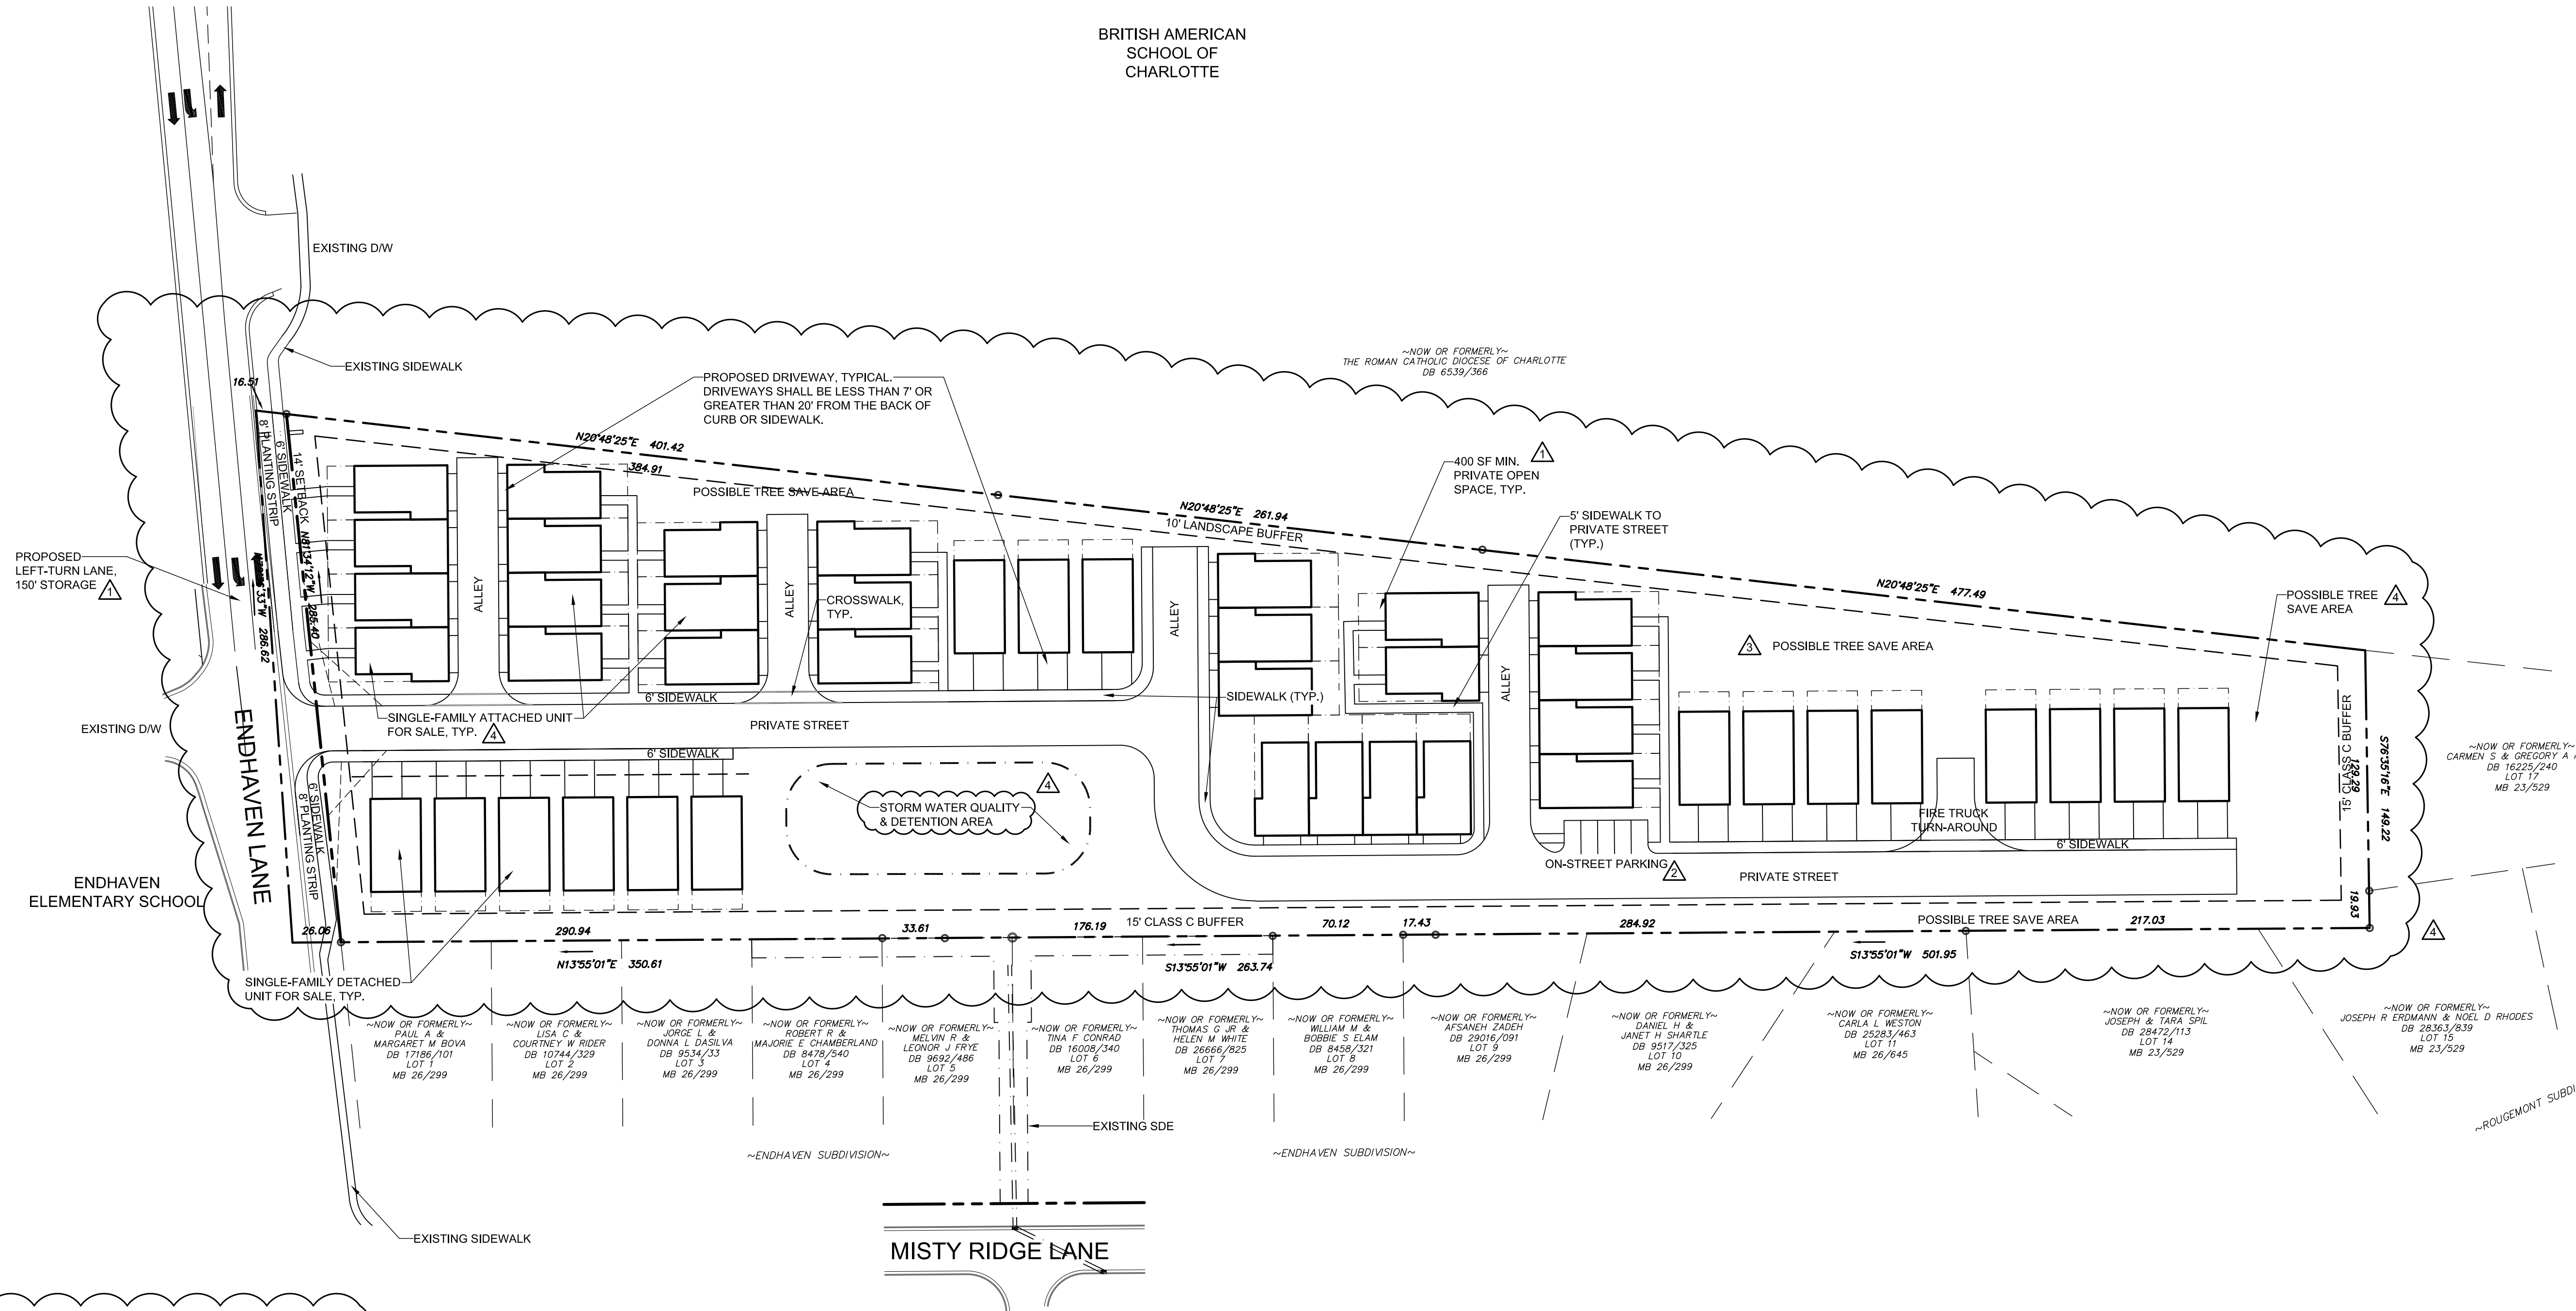

This Plan Is A
Preliminary Design.
NOT Released For
Construction.

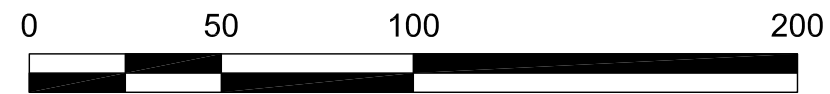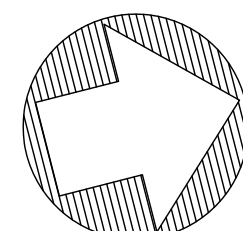

REVISIONS:			
No.	Date	By	Description
1	10/20/14	PGJ	Per Staff Comments
2	11/20/14	PGJ	Per Staff Comments
3	12/7/14	MDL	Per Staff Comments
4	1/27/15	MEA	Revised Site Plan

CORPORATE CERTIFICATIONS
NC PE: C-2930 NC LA: C-253
SC ENG: NO. 3599 SC LA: NO. 211

Project Manager: MDL

Drawn By: PGJ

Checked By: MDL


Date: 8/25/14

Project Number: 14003

Sheet Number:


RZ-2

SHEET # 2 OF 3

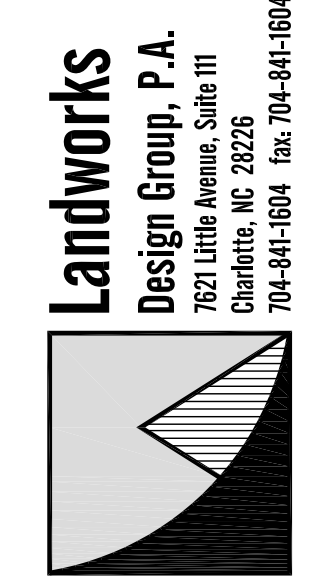

ENDHAVEN TOWNHOMES
WEEKLEY HOMES, LP
CHARLOTTE, NC
REZONING PETITION: 2014-103

SCHEMATIC
SITE
PLAN

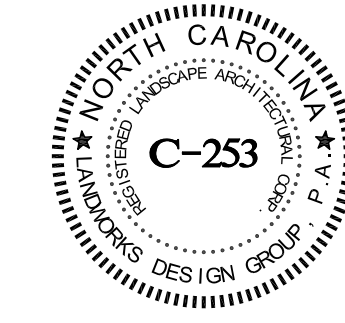




LEFT

FRONT



REAR

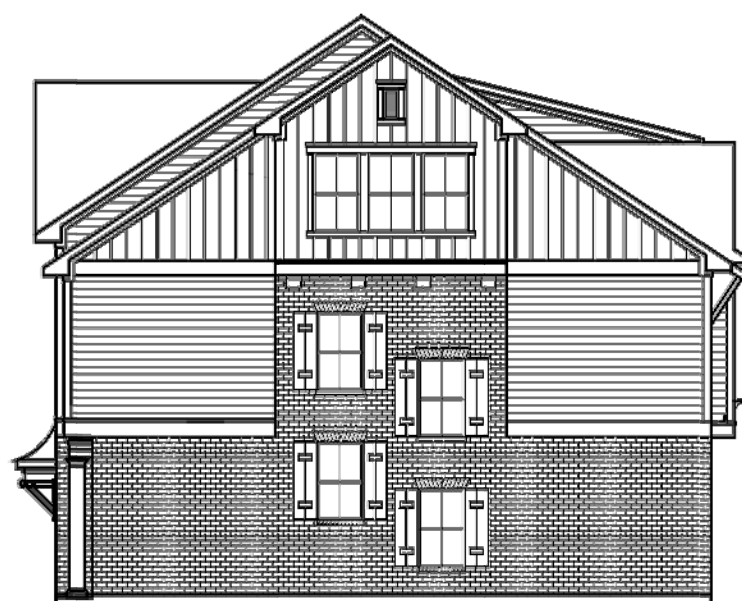

RIGHT

Charlotte, NC

ENDHAVEN


David Weekley Homes



FRONT



REAR

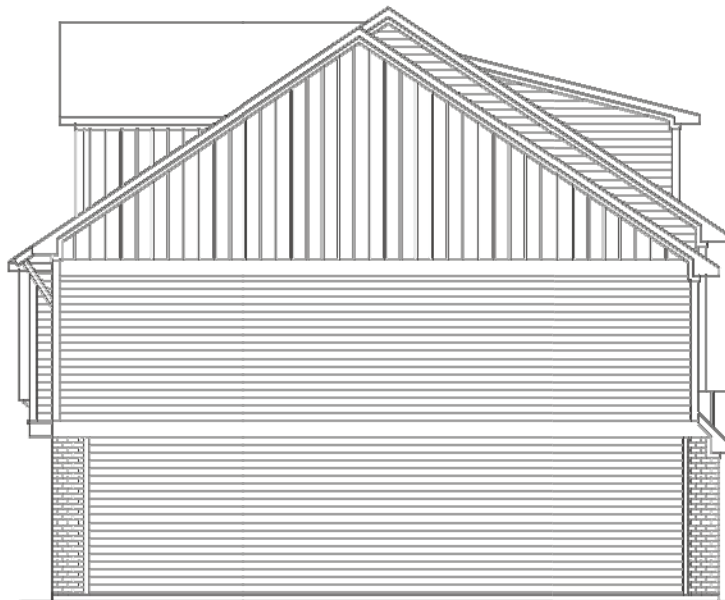

LEFT



RIGHT

Charlotte, NC

ENDHAVEN


David Weekley Homes

This Plan Is A
Preliminary Design.
NOT Released For
Construction.

REVISIONS:

No.	Date	By	Description
1	10/20/14	PGJ	Per Staff Comments - Added Sheet
2	11/20/14	PGJ	Per Staff Comments
5	2/13/15	PGJ	Revised Building Elevations

BUILDING ELEVATIONS

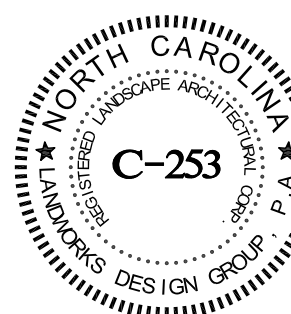

CORPORATE CERTIFICATIONS
NC PE: C-2930 NC LA: C-253
SC ENG: NO. 3599 SC LA: NO. 211

Project Manager: MDL

Drawn By: MDL

Checked By: MDL

Date: 8/25/14

Project Number: 14003

Sheet Number:

RZ-3