

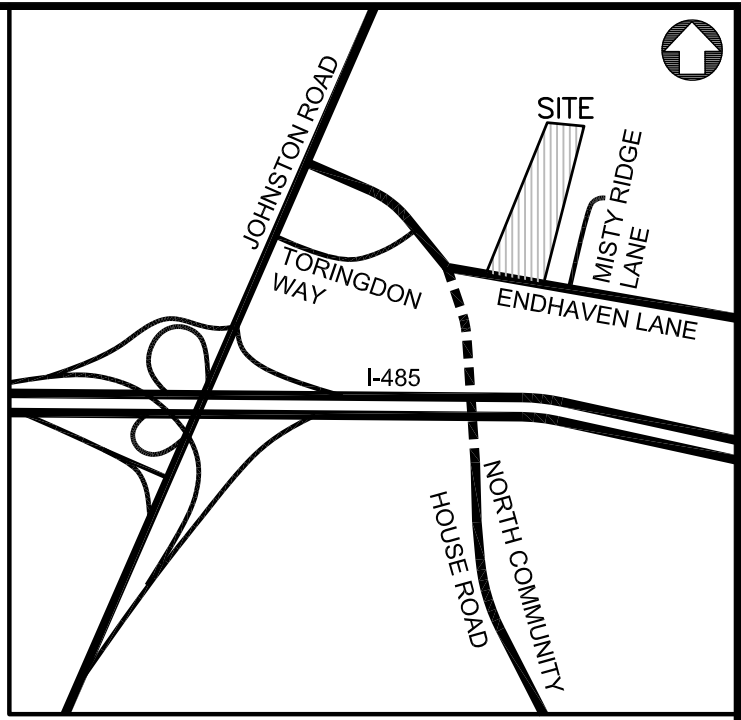


P:\2014 Jobs\14003 - Endhaven Townhomes Weekley\CAD\14003 REZONE BASE.dwg

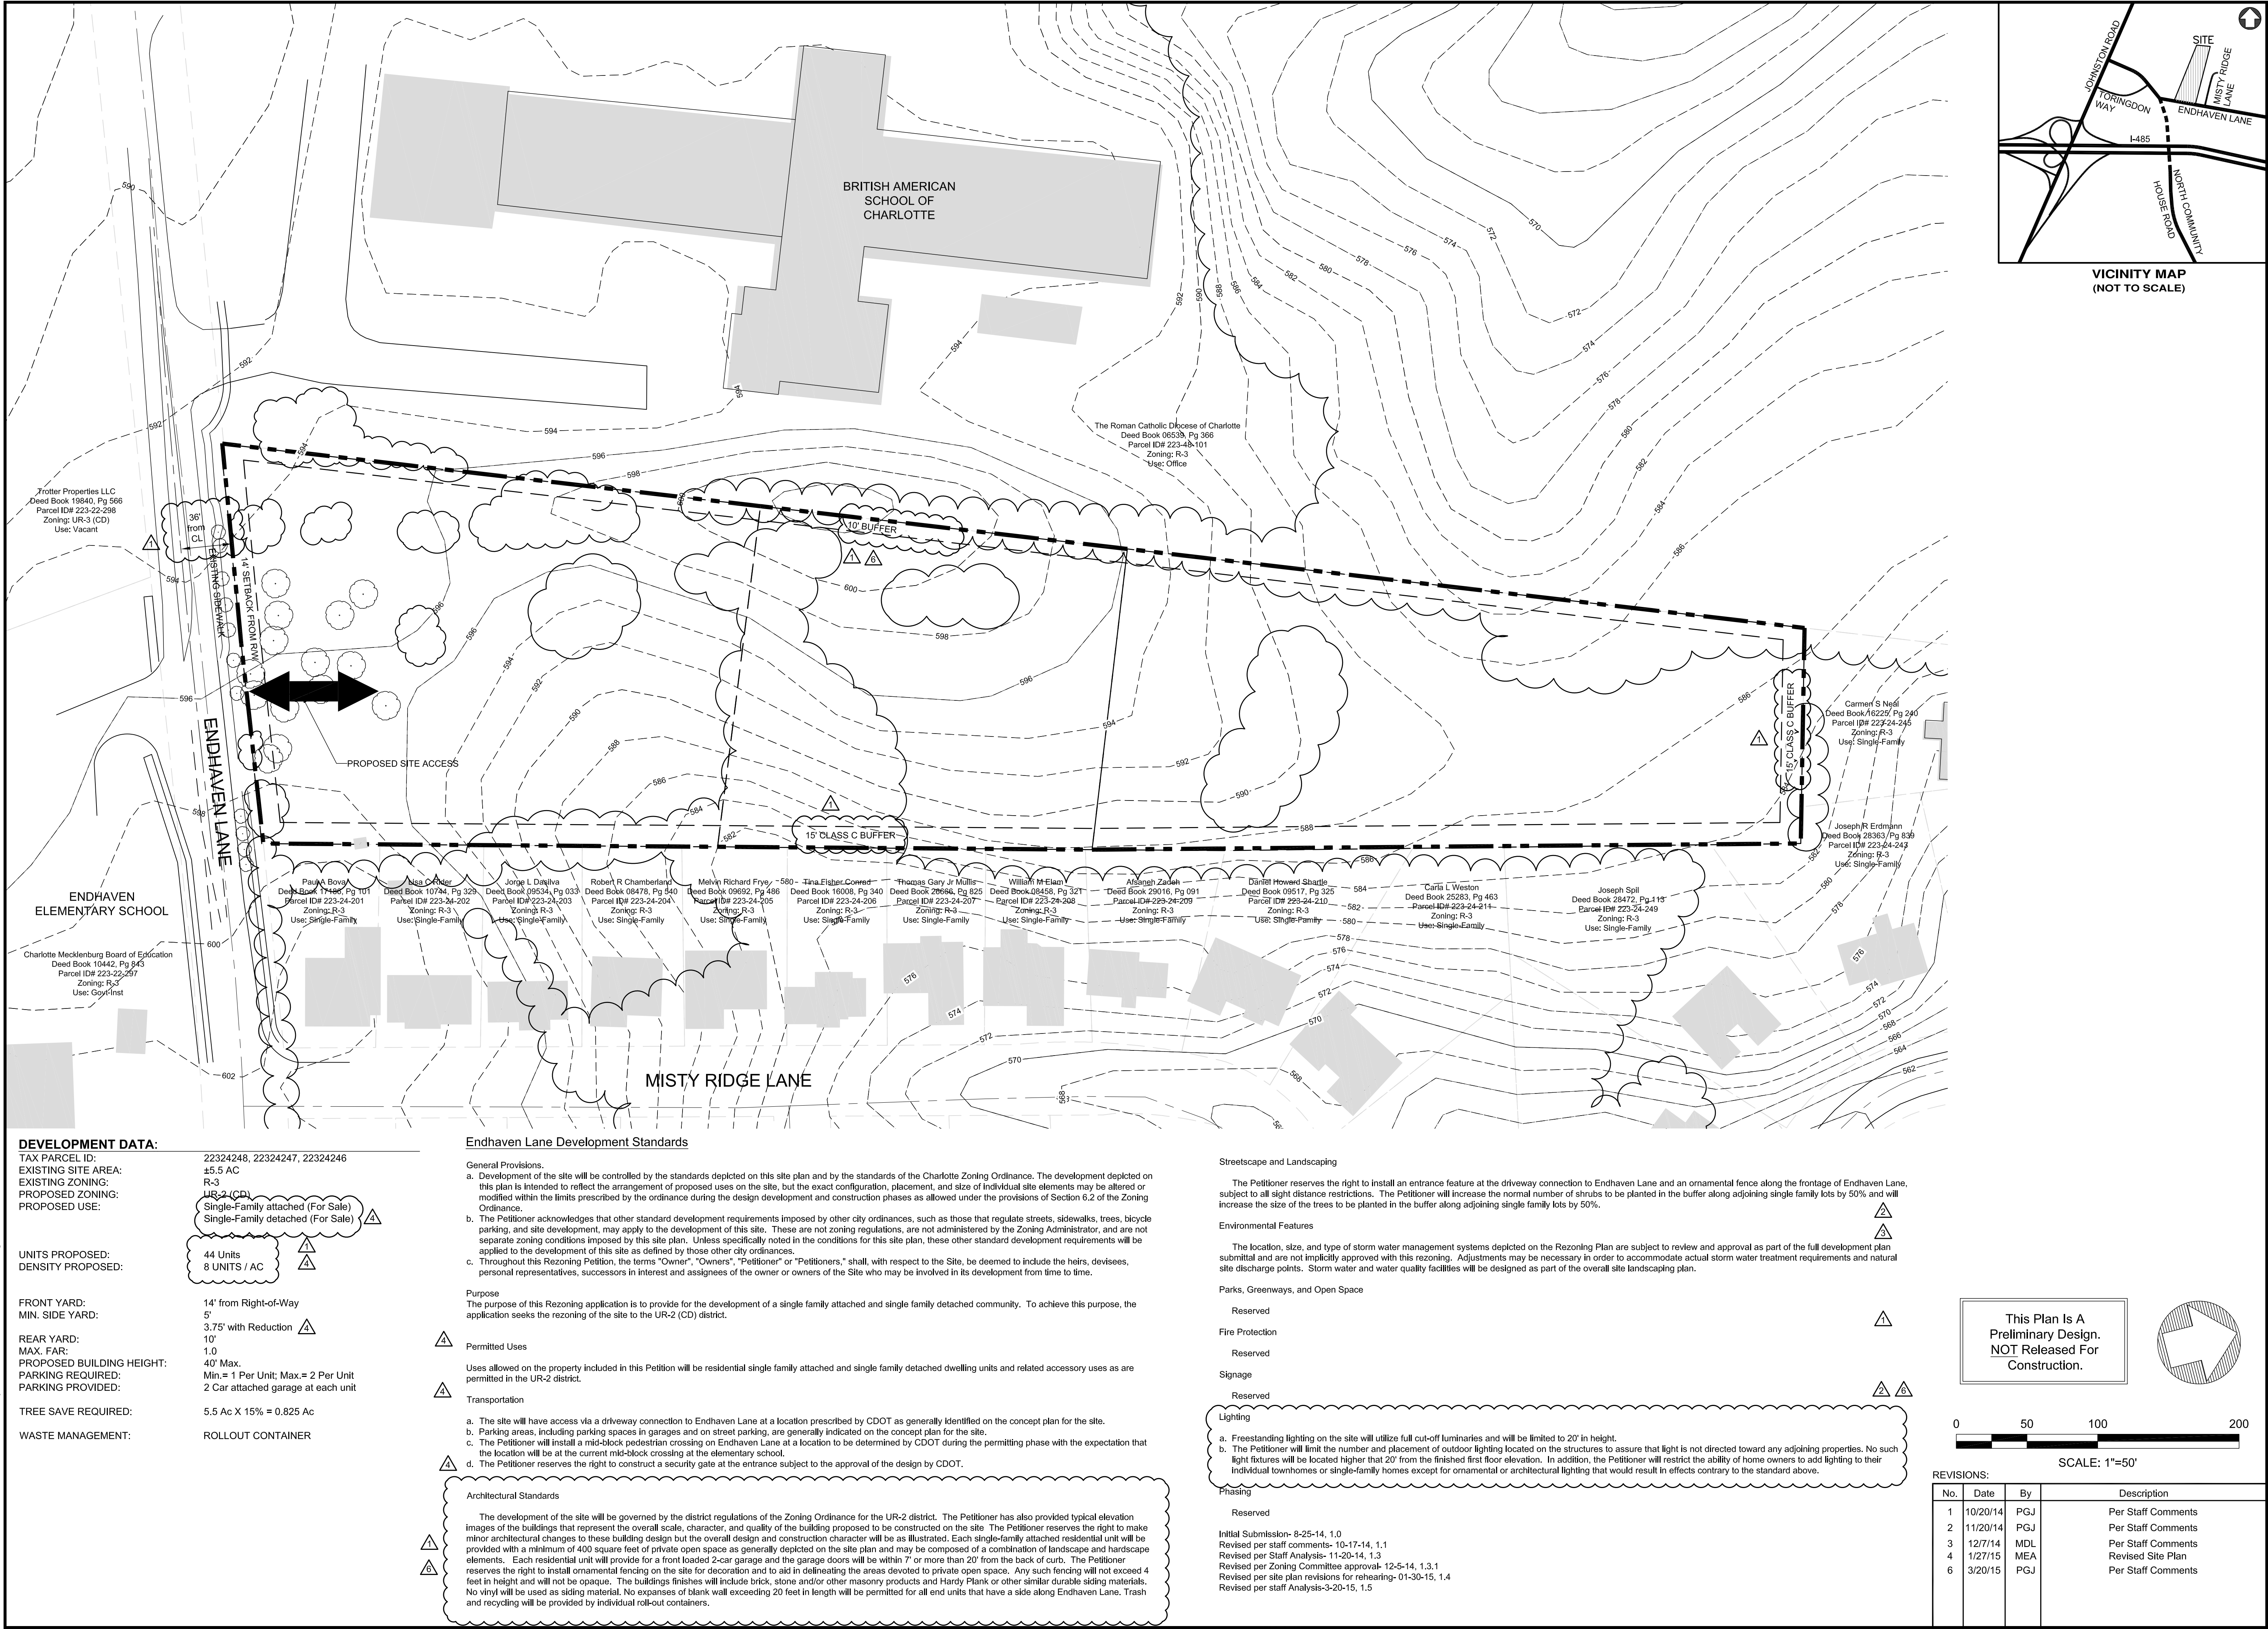

VICINITY MAP
(NOT TO SCALE)

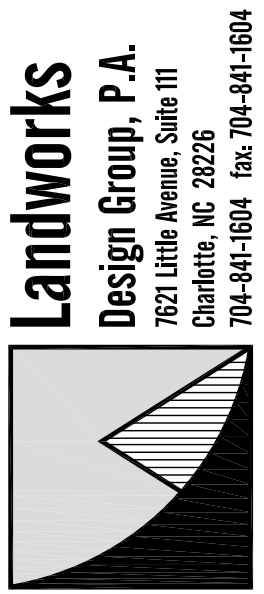

ENDHAVEN TOWNHOMES
WEEKLEY HOMES, LP
CHARLOTTE, NC
REZONING PETITION: 2014-103

TECHNICAL DATA SHEET



CORPORATE CERTIFICATIONS
NC PE: C-2930 NC LA: C-253
SC ENG: NO. 3599 SC LA: NO. 211

Project Manager: MDL

Drawn By: MDL

Checked By: MDL


Date: 8/25/14

Project Number: 14003



Sheet Number:

RZ-1

P:\2014-Jobs\14003 - Endhaven Townhomes\Weekley\CAD\14003 BASE.dwg

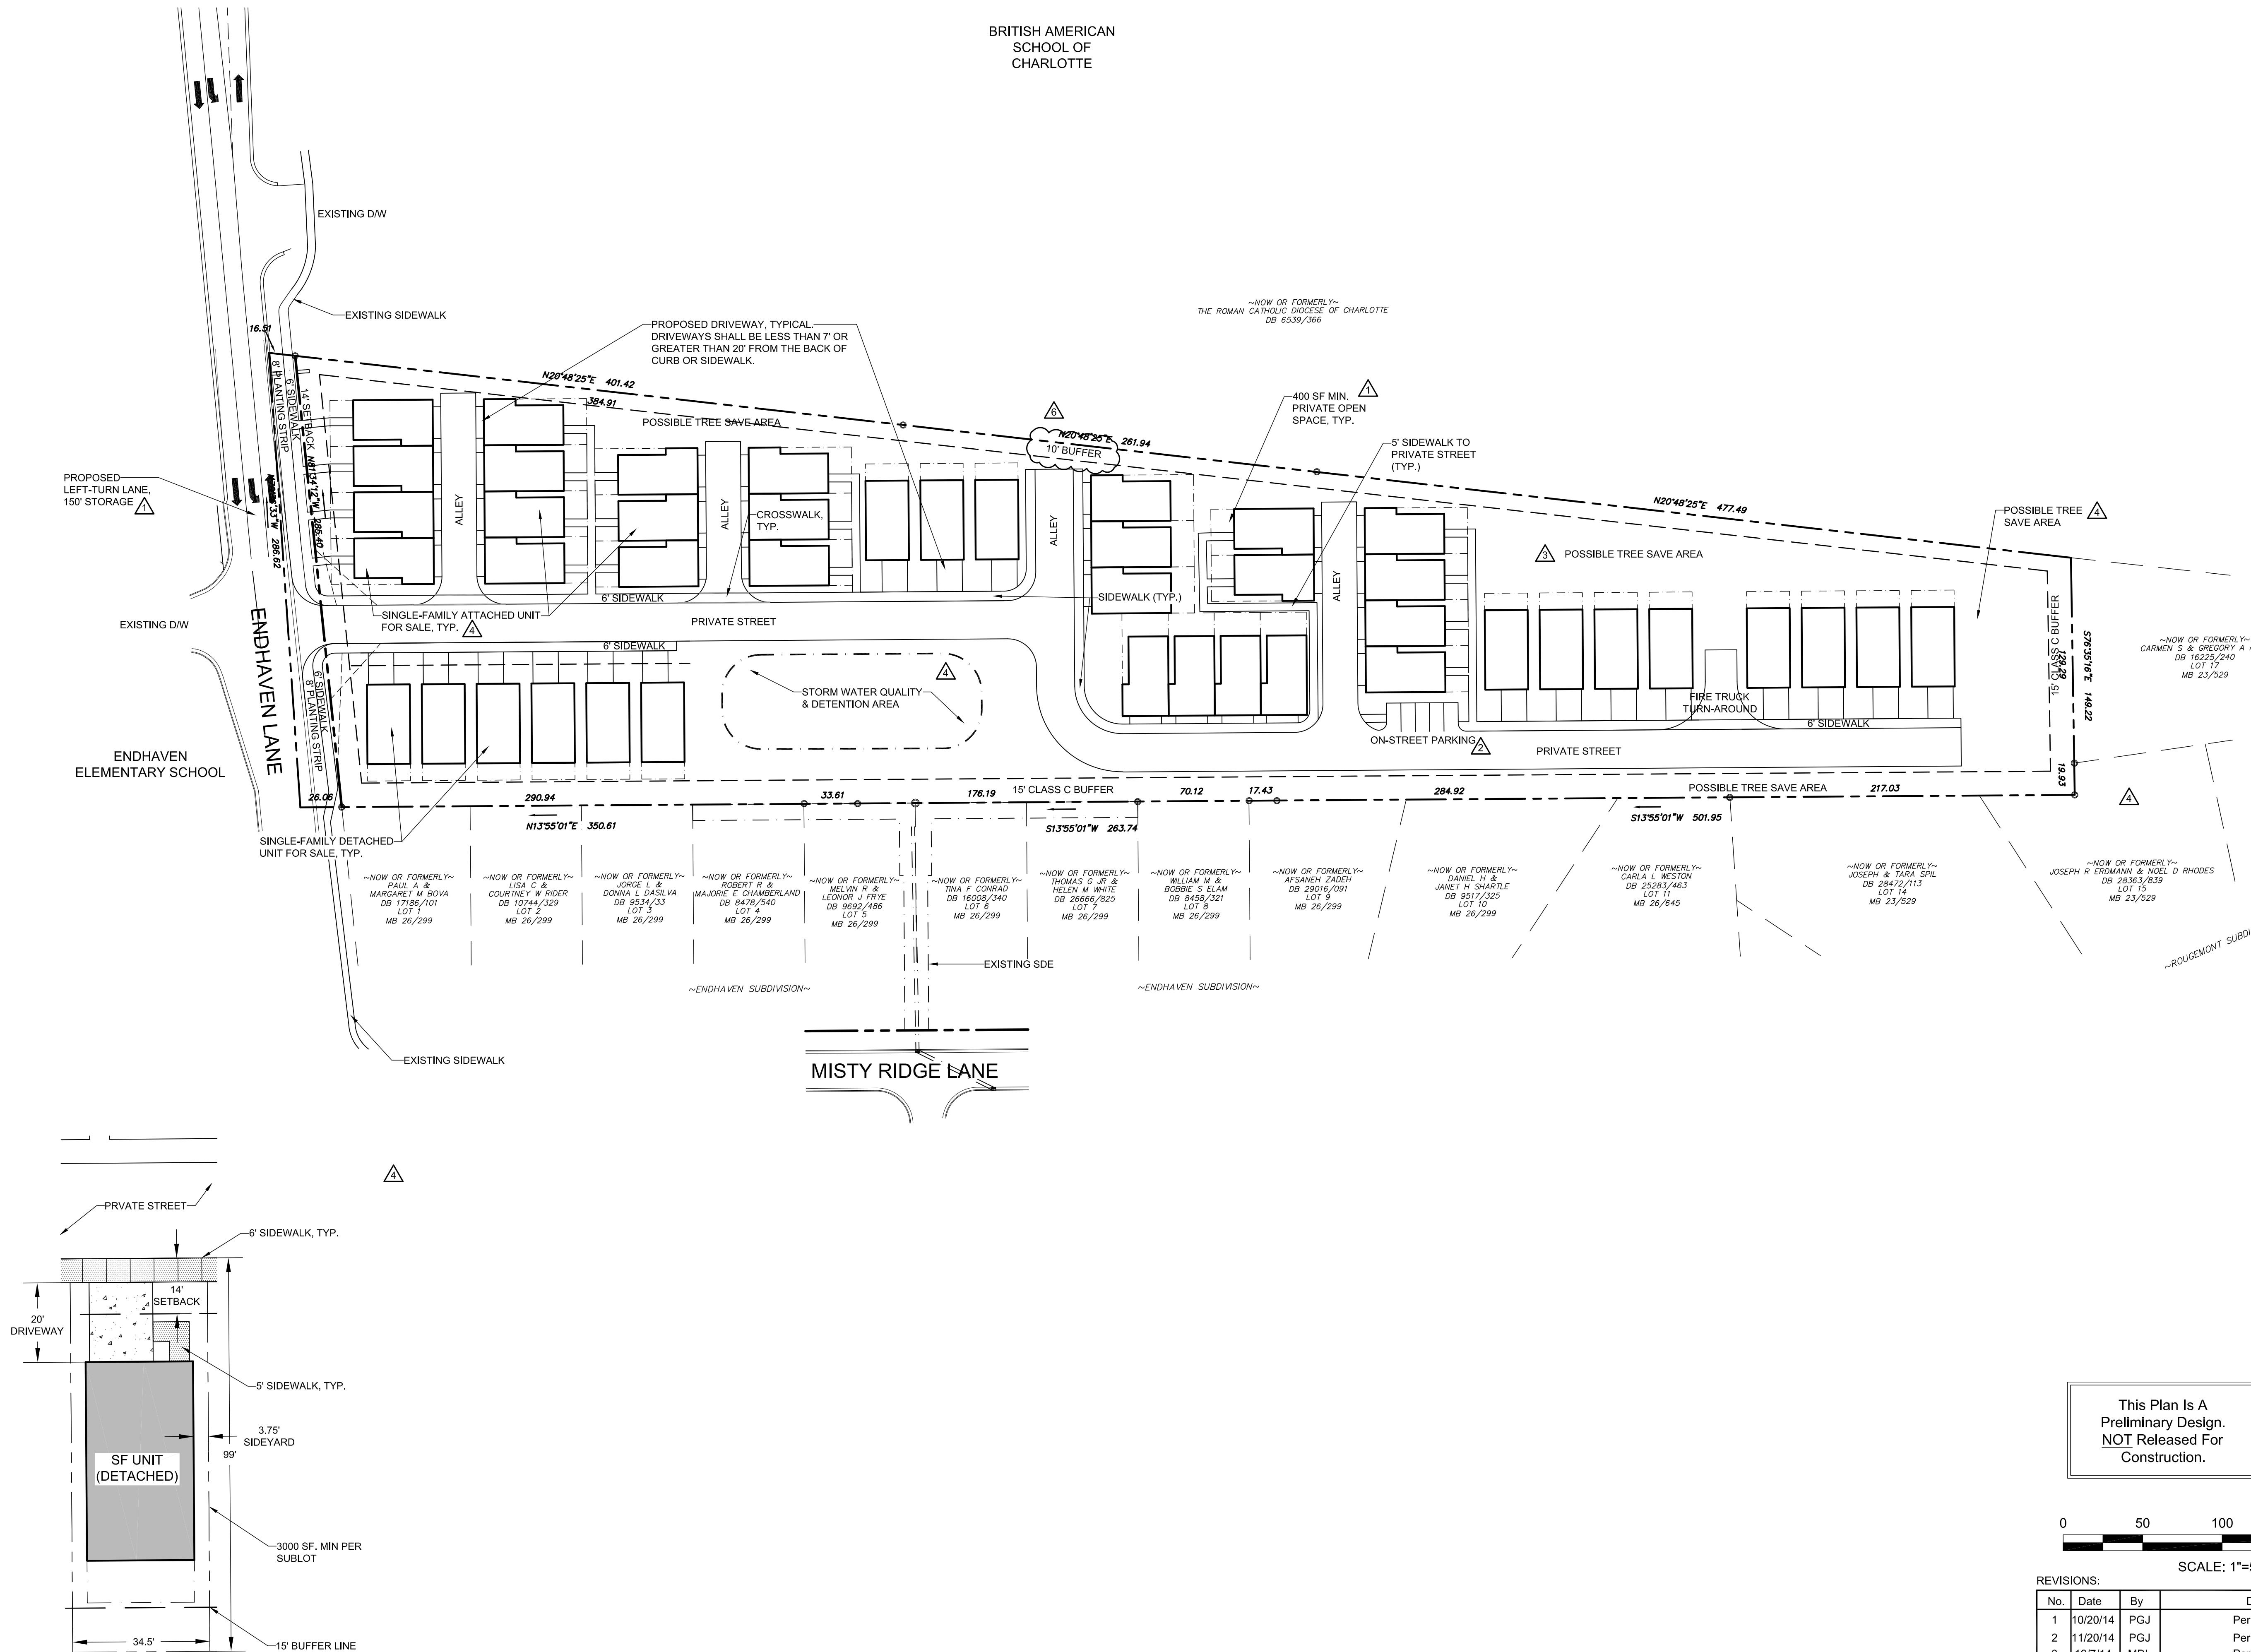


This Plan Is A
Preliminary Design.
NOT Released For
Construction.

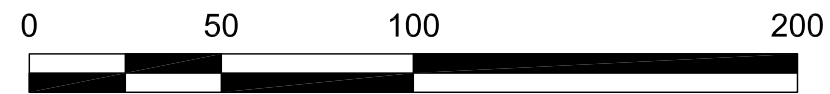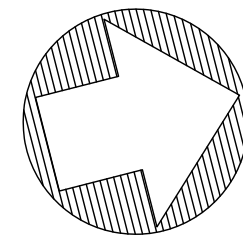


REVISIONS:

No.	Date	By	Description
1	10/20/14	PGJ	Per Staff Comments
2	11/20/14	PGJ	Per Staff Comments
3	12/7/14	MDL	Per Staff Comments
4	1/27/15	MEA	Revised Site Plan
6	3/20/15	PGJ	Per Staff Comments

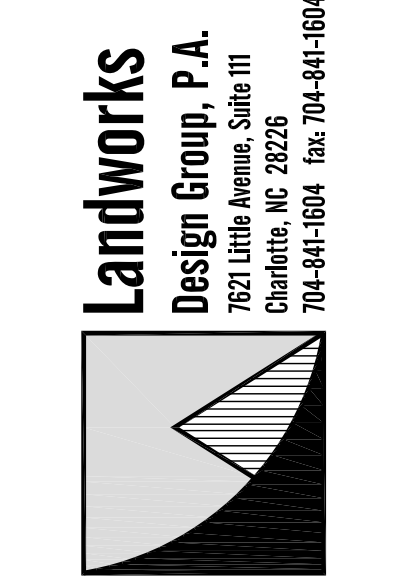

ENDHAVEN TOWNHOMES
WEEKLEY HOMES, LP
CHARLOTTE, NC
REZONING PETITION: 2014-103

SCHEMATIC
SITE
PLAN

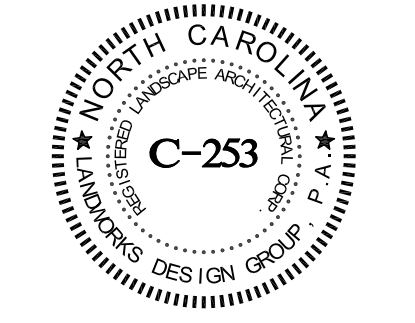

CORPORATE CERTIFICATIONS
NC PE: C-2530 NC LA: C-253
SC ENG: NO. 3599 SC LA: NO. 211

Project Manager: MDL

Drawn By: PGJ

Checked By: MDL

Date: 8/25/14

Project Number: 14003

Sheet Number:

RZ-2

SHEET # 2 OF 3




LEFT



FRONT



REAR

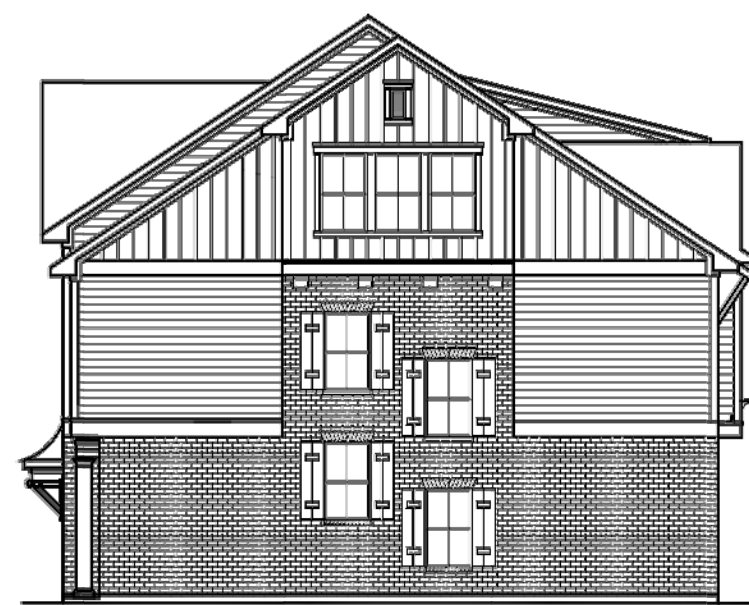

RIGHT

Charlotte, NC

ENDHAVEN


David Weekley Homes



FRONT



REAR

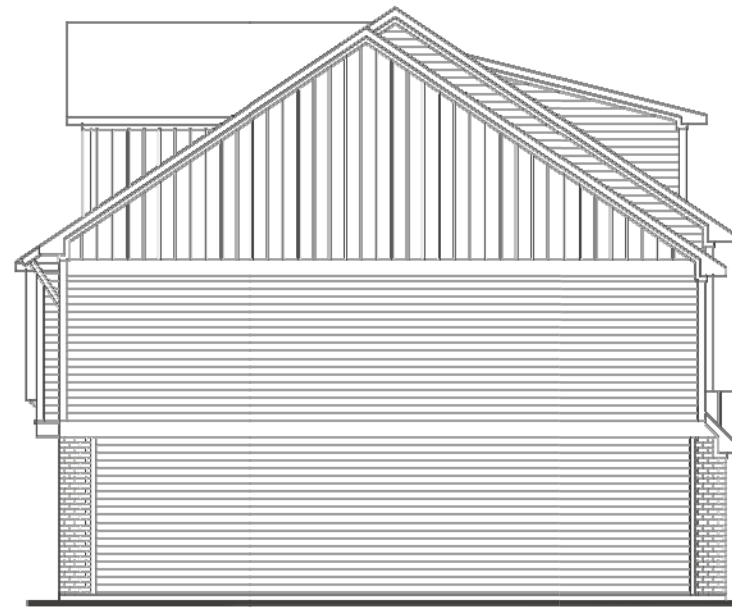

LEFT



RIGHT

CHARLOTTE, NC


ENDHAVEN

David Weekley Homes

This Plan Is A
Preliminary Design.
NOT Released For
Construction.

REVISIONS:

No.	Date	By	Description
1	10/20/14	PGJ	Per Staff Comments - Added Sheet
2	11/20/14	PGJ	Per Staff Comments
5	2/13/15	PGJ	Revised Building Elevations

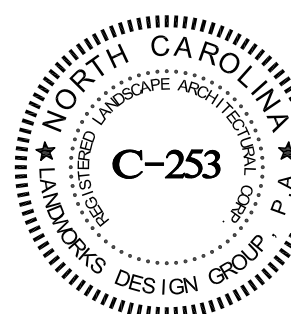

CORPORATE CERTIFICATIONS
NC PE: C-2930 NC LA: C-253
SC ENG: NO. 3599 SC LA: NO. 211

Project Manager: MDL

Drawn By: MDL

Checked By: MDL

Date: 8/25/14

Project Number: 14003

Sheet Number:

RZ-3