



VICINITY MAP
NOT TO SCALE

LEGEND	
	REZONING BOUNDARY
	DEVELOPMENT AREA
	FULL MOVEMENT ACCESS POINTS

ZONING CODE SUMMARY	
PROJECT NAME:	STORE # 258 UNIVERSITY
PROJECT OWNER:	HARRIS TEETER
CLIENT NAME:	HARRIS TEETER, LLC.
PLANS PREPARED BY:	KIMLEY-HORN, CHARLOTTE, NC PHONE 704-333-5131
JURISDICTION:	CITY OF CHARLOTTE
TAX PARCEL ID:	A PORTION OF 049-282-01
STREET ADDRESS:	8600 UNIVERSITY CITY BLVD CHARLOTTE, MECKLENBURG COUNTY, NC 28213
TAX PARCEL SIZE:	17.5591 ACRES
REZONING SITE SIZE:	±0.5268 ACRES
EXISTING ZONING:	B-1 SCD
PROPOSED ZONING:	B-2 (CD)
PROPOSED USE:	FUEL CENTER
PROPOSED BUILDING HEIGHT:	LESS THAN 40'
YARD REQUIREMENTS:	
SETBACK (FRONT):	0'
SIDE YARD:	0'
SIDE YARD:	0'
REAR YARD:	0'
PARKING SUMMARY	
FUEL:	
PARKING REQUIREMENT:	1 SPACE PER 300 SF + 1 SPACE PER 2 EMPLOYEES
REQUIRED PARKING:	2 SPACES INCLUDING 1 VAN ACCESSIBLE SPACE
PROVIDED PARKING:	2 SPACES INCLUDING 1 VAN ACCESSIBLE SPACE
SHOPPING CENTER:	
PARKING REQUIREMENT:	1 SPACE PER 200 SF
REQUIRED PARKING:	686 SPACES
EXISTING PARKING:	761 SPACES
LOST PARKING:	72 SPACES
REMAINING PARKING:	689 SPACES

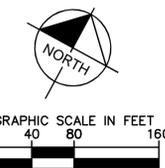

NO.	DATE	REVISIONS
2	10/24/17	NOTE REVISIONS
1	9/11/17	SITE AND NOTE REVISIONS

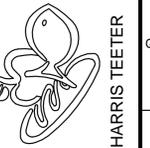

CLIENT:
HARRIS TEETER

PROJECT:
**HARRIS TEETER FUEL CENTER
STORE #258 UNIVERSITY**
8600 UNIVERSITY CITY BLVD
CHARLOTTE, NC 28213
MECKLENBURG COUNTY
REZONING PETITION #2017-

TITLE:
OVERALL SITE PLAN


DESIGNED BY: MJ
DRAWN BY: PF
CHECKED BY: ME
DATE: 10/24/2017
PROJECT#: 015640050

RZ-1

UNIVERSITY CITY BOULEVARD


NC HWY 49

VARIABLE WIDTH PUBLIC RIGHT-OF-WAY

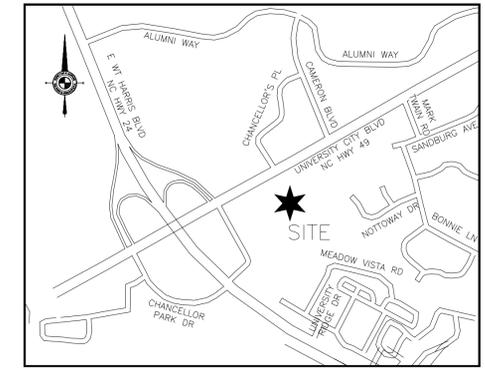

VICINITY MAP
NOT TO SCALE

LEGEND	
	REZONING BOUNDARY
	BUILDING ENVELOPE FOR FUEL CENTER ACCESSORY BUILDING
	FULL MOVEMENT ACCESS POINTS
	SHRUB

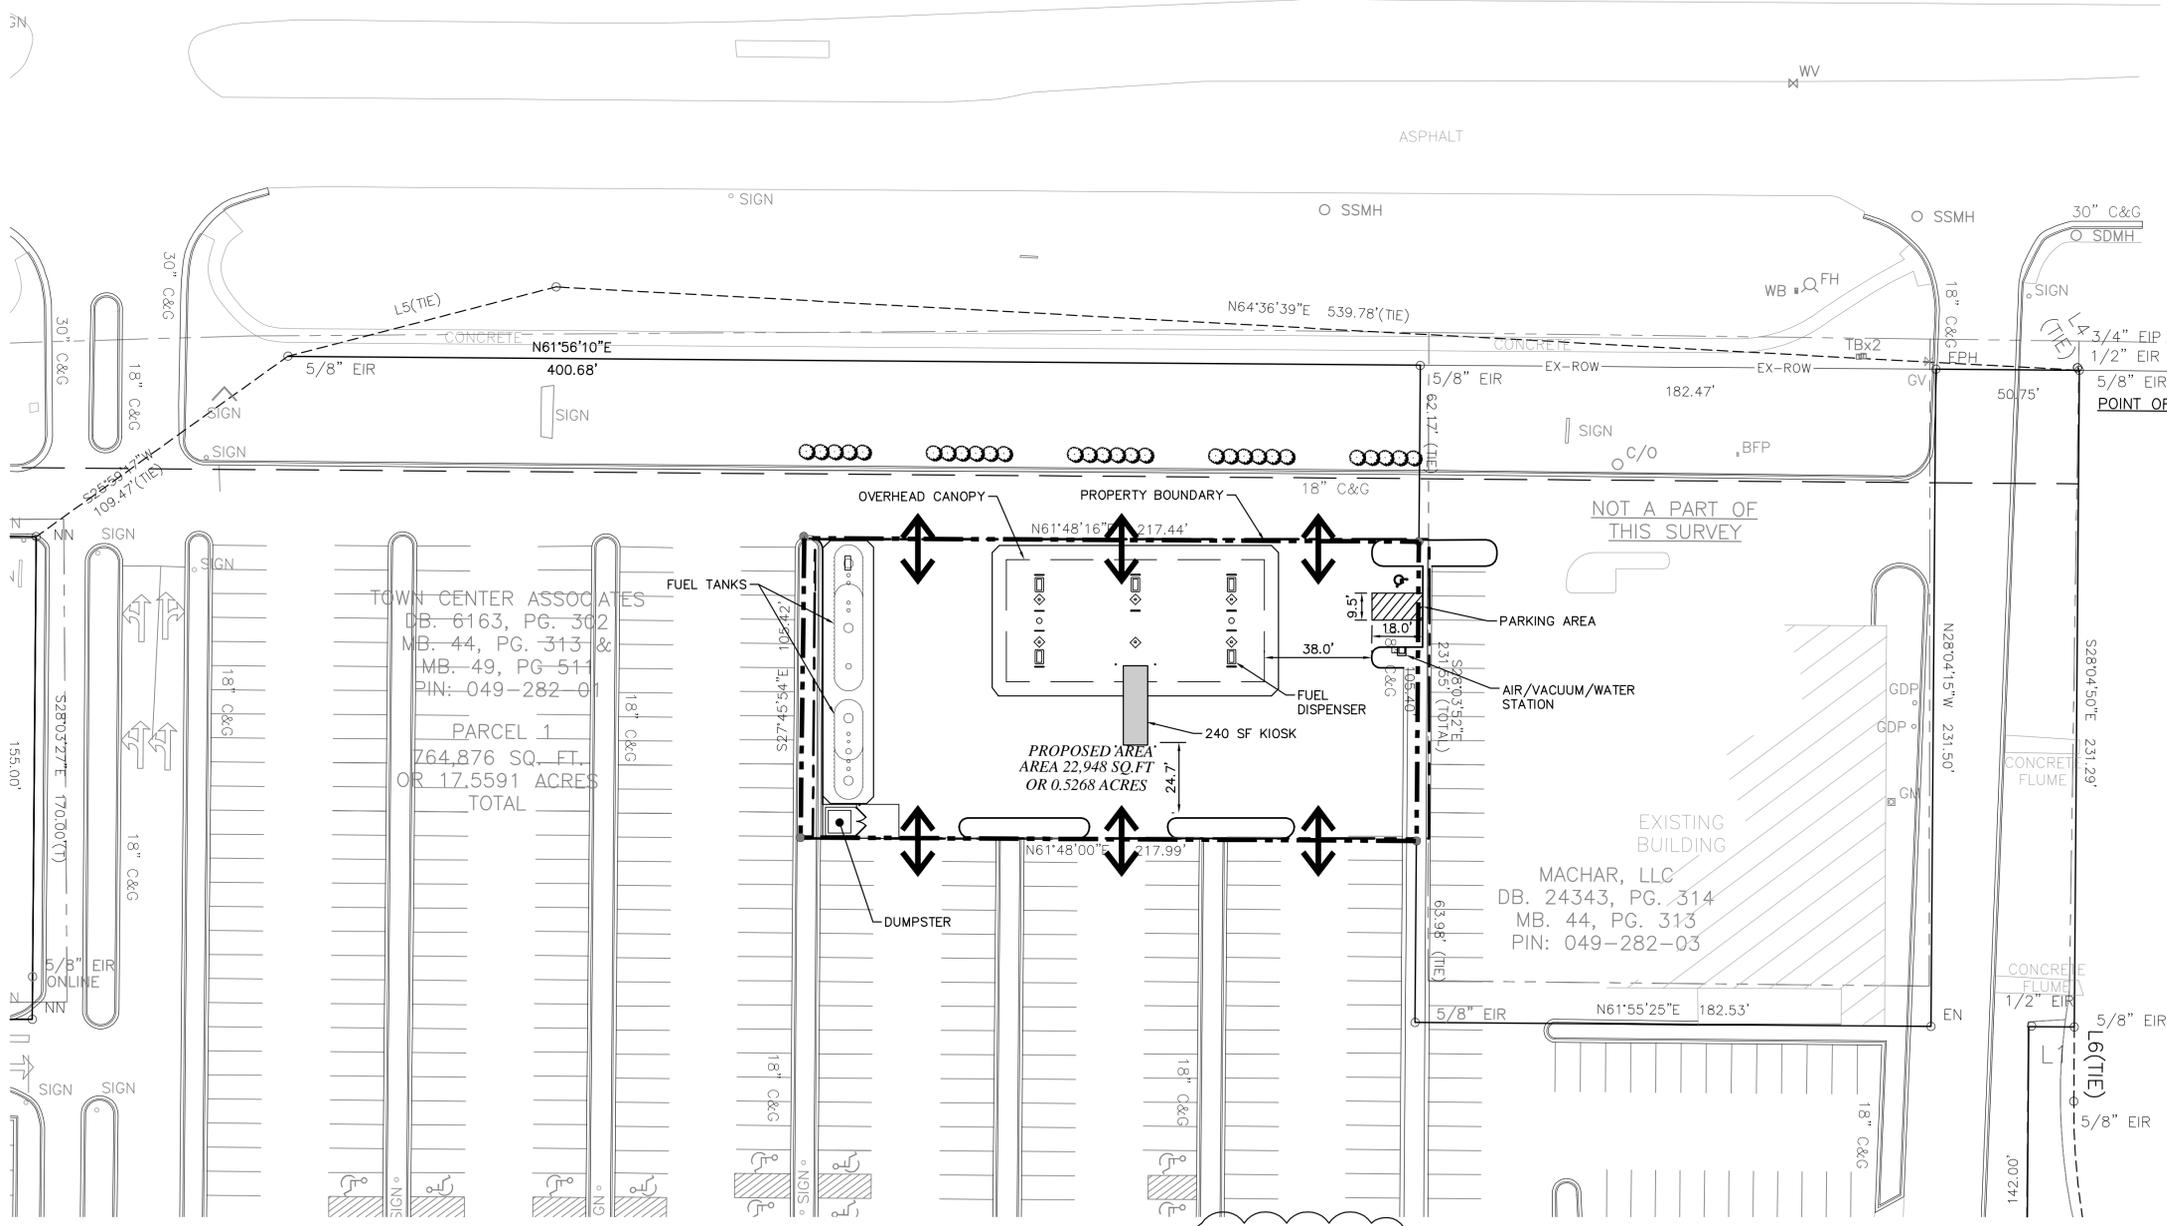

TOWN CENTER ASSOCIATES
DB: 6163, PG. 302
MB: 44, PG. 313
MB: 49, PG. 511
PIN: 049-282-011

PARCEL 1
764,876 SQ. FT.
OR 17.5591 ACRES
TOTAL

NOT A PART OF THIS SURVEY

EXISTING BUILDING
MACHAR, LLC
DB: 24343, PG. 314
MB: 44, PG. 313
PIN: 049-282-03

DEVELOPMENT STANDARDS
OCTOBER 24, 2017

1. GENERAL PROVISIONS

- THESE DEVELOPMENT STANDARDS FORM A PART OF THE REZONING PLAN ASSOCIATED WITH THE REZONING PETITION FILED BY HARRIS TEETER, LLC (HEREINAFTER REFERRED TO AS THE "PETITIONER") FOR AN APPROXIMATELY .5268 ACRE SITE LOCATED AT 8514 UNIVERSITY CITY BOULEVARD, WHICH SITE IS MORE PARTICULARLY DEPICTED ON THE REZONING PLAN (HEREINAFTER REFERRED TO AS THE "SITE"). THE SITE IS A PORTION OF TAX PARCEL NO. 049-282-01, AND THE SITE IS A PORTION OF TOWN CENTER PLAZA SHOPPING CENTER.
- DEVELOPMENT OF THE SITE WILL BE GOVERNED BY THE REZONING PLAN, THESE DEVELOPMENT STANDARDS AND THE APPLICABLE PROVISIONS OF THE CITY OF CHARLOTTE ZONING ORDINANCE (THE "ORDINANCE").
- UNLESS THE REZONING PLAN OR THESE DEVELOPMENT STANDARDS ESTABLISH MORE STRINGENT STANDARDS, THE REGULATIONS ESTABLISHED UNDER THE ORDINANCE FOR THE B-2 ZONING DISTRICT SHALL GOVERN ALL DEVELOPMENT TAKING PLACE ON THE SITE.
- THE SITE IS CURRENTLY IMPROVED WITH A SURFACE PARKING LOT THAT SERVES TOWN CENTER PLAZA SHOPPING CENTER.
- AS NOTED ABOVE, THE SITE IS A PORTION OF TOWN CENTER PLAZA SHOPPING CENTER. THE SITE AND THE OTHER PORTIONS OF TOWN CENTER PLAZA SHOPPING CENTER ARE AND SHALL BE CONSIDERED TO BE A PLANNED/UNIFIED DEVELOPMENT. THEREFORE, SIDE AND REAR YARDS, BUFFERS, BUILDING HEIGHT SEPARATION REQUIREMENTS AND OTHER SIMILAR ZONING STANDARDS SHALL NOT BE REQUIRED INTERNALLY BETWEEN IMPROVEMENTS, USES AND OTHER SITE ELEMENTS LOCATED ON THE SITE AND THE OTHER PORTIONS OF TOWN CENTER PLAZA SHOPPING CENTER.
- FUTURE AMENDMENTS TO THE REZONING PLAN AND/OR THESE DEVELOPMENT STANDARDS MAY BE APPLIED FOR BY THE THEN OWNER OR OWNERS OF THE SITE IN ACCORDANCE WITH THE PROVISIONS OF CHAPTER 6 OF THE ORDINANCE. ALTERATIONS TO THE REZONING PLAN ARE SUBJECT TO SECTION 6.207 OF THE ORDINANCE.

2. PERMITTED USES/DEVELOPMENT LIMITATIONS

- THE SITE MAY ONLY BE DEVOTED TO THE USES SET OUT BELOW.
 - A FUEL/GASOLINE CENTER WITH A MAXIMUM OF 7 FUEL PUMPS AND 14 FUELING STATIONS, AND ANY INCIDENTAL OR ACCESSORY USES ASSOCIATED THEREWITH THAT ARE PERMITTED UNDER THE ORDINANCE IN THE B-2 ZONING DISTRICT. A CANOPY MAY BE LOCATED OVER THE FUEL/GASOLINE CENTER.
 - PERMITTED ACCESSORY USES TO THE FUEL/GASOLINE CENTER INCLUDE, WITHOUT LIMITATION, RETAIL SALES OUT OF THE MAXIMUM 250 SQUARE FOOT BUILDING DESCRIBED BELOW IN PARAGRAPH 2.B, OUTDOOR MERCHANDISING, VENDING MACHINES AND ELECTRIC CHARGING STATIONS FOR VEHICLES.
- A MAXIMUM OF ONE BUILDING ASSOCIATED WITH THE FUEL/GASOLINE CENTER MAY BE LOCATED ON THE SITE, AND THE MAXIMUM GROSS FLOOR AREA OF THE BUILDING SHALL BE 250 SQUARE FEET. THE BUILDING MAY CONTAIN, AMONG OTHER THINGS, A RETAIL SALES AREA, RESTROOM FACILITIES AND AN OFFICE FOR THE FUEL/GASOLINE CENTER ATTENDANT(S).
- NOTWITHSTANDING THE TERMS OF PARAGRAPHS 2.A AND 2.B ABOVE, IN THE EVENT THAT THE FUEL/GASOLINE CENTER IS NOT DEVELOPED ON THE SITE OR IT IS DISCONTINUED, THE SITE MAY BE DEVOTED TO THE USES SET OUT BELOW.
 - A SURFACE PARKING LOT TO SERVE THE ADJACENT TOWN CENTER PLAZA SHOPPING CENTER.
 - AN EXPRESS LANE FOR CUSTOMER GROCERY PICKUP FOR A GROCERY STORE LOCATED IN THE ADJACENT TOWN CENTER PLAZA SHOPPING CENTER. AN EXPRESS LANE FOR CUSTOMER GROCERY PICKUP MAY HAVE A MAXIMUM 2,000 SQUARE FOOT ACCESSORY BUILDING, AND THE BUILDING

MUST BE LOCATED ON THE SITE IN THE GENERAL AREA OF THE CANOPY DEPICTED ON SHEET RZ-2 OF THE REZONING PLAN.

- A CAR WASH SHALL NOT BE PERMITTED ON THE SITE.

3. TRANSPORTATION

- THE ALIGNMENT OF THE INTERNAL VEHICULAR CIRCULATION AREAS AND THE DRIVEWAYS MAY BE MODIFIED BY THE PETITIONER TO ACCOMMODATE CHANGES IN TRAFFIC PATTERNS, PARKING LAYOUTS AND ANY ADJUSTMENTS REQUIRED FOR APPROVAL BY CDOT AND/OR NCDOT IN ACCORDANCE WITH APPLICABLE PUBLISHED STANDARDS.
- PETITIONER SHALL INSTALL A MINIMUM 5 FOOT WIDE SIDEWALK NEAR THE WESTERMOST VEHICULAR ACCESS POINT INTO TAX PARCEL NO. 049-282-01 FROM UNIVERSITY CITY BOULEVARD THAT WILL PROVIDE A PEDESTRIAN CONNECTION FROM THE EXISTING SIDEWALK LOCATED ALONG THE FRONTAGE OF TAX PARCEL NO. 049-282-01 ON UNIVERSITY CITY BOULEVARD INTO TAX PARCEL NO. 049-282-01 AS GENERALLY DEPICTED ON SHEET RZ-1 OF THE REZONING PLAN.

4. ARCHITECTURAL STANDARDS

- ATTACHED TO THE REZONING PLAN ARE SCHEMATIC ARCHITECTURAL RENDERINGS OF THE BUILDING ASSOCIATED WITH THE FUEL/GASOLINE CENTER TO BE CONSTRUCTED ON THE SITE THAT ARE INTENDED TO DEPICT THE GENERAL CONCEPTUAL ARCHITECTURAL STYLE AND CHARACTER OF THIS BUILDING. ACCORDINGLY, THE BUILDING TO BE CONSTRUCTED ON THE SITE ASSOCIATED WITH THE FUEL/GASOLINE CENTER SHALL BE DESIGNED AND CONSTRUCTED SO THAT IT IS SUBSTANTIALLY SIMILAR IN APPEARANCE TO THE ATTACHED SCHEMATIC ARCHITECTURAL RENDERINGS WITH RESPECT TO ARCHITECTURAL STYLE, CHARACTER AND PRIMARY BUILDING MATERIALS. NOTWITHSTANDING

THE FOREGOING, CHANGES AND ALTERATIONS TO THE ELEVATIONS OF THE BUILDING THAT DO NOT MATERIALLY CHANGE THE OVERALL CONCEPTUAL ARCHITECTURAL STYLE AND CHARACTER SHALL BE PERMITTED.


- ATTACHED TO THE REZONING PLAN ARE SCHEMATIC ARCHITECTURAL RENDERINGS OF THE CANOPY TO BE CONSTRUCTED OVER THE FUEL PUMPS TO BE INSTALLED ON THE SITE THAT ARE INTENDED TO DEPICT THE GENERAL CONCEPTUAL ARCHITECTURAL STYLE AND CHARACTER OF THE CANOPY. ACCORDINGLY, THE CANOPY SHALL BE DESIGNED AND CONSTRUCTED SO THAT IT IS SUBSTANTIALLY SIMILAR IN APPEARANCE TO THE ATTACHED SCHEMATIC ARCHITECTURAL RENDERINGS WITH RESPECT TO ARCHITECTURAL STYLE, CHARACTER AND PRIMARY BUILDING MATERIALS. NOTWITHSTANDING THE FOREGOING, CHANGES AND ALTERATIONS TO THE ELEVATIONS OF THE CANOPY THAT DO NOT MATERIALLY CHANGE THE OVERALL CONCEPTUAL ARCHITECTURAL STYLE AND CHARACTER SHALL BE PERMITTED.
- THE PRIMARY EXTERIOR BUILDING MATERIALS FOR THE BUILDING ASSOCIATED WITH THE FUEL/GASOLINE CENTER AND THE CANOPY OVER THE FUEL PUMPS ARE DESIGNATED ON THE ATTACHED SCHEMATIC ARCHITECTURAL RENDERINGS.

5. STREETScape AND LANDSCAPING

- AS GENERALLY DEPICTED ON SHEET RZ-2 OF THE REZONING PLAN, PETITIONER SHALL INSTALL SHRUBS ALONG THE NORTHERN EDGE OF TAX PARCEL NO. 049-282-01 BETWEEN THE SITE AND UNIVERSITY CITY BOULEVARD TO ENHANCE SCREENING. THE SHRUBS SHALL HAVE A MINIMUM HEIGHT OF 3 FEET AT THE TIME OF INSTALLATION, AND THE SHRUBS SHALL BE EVERGREEN SHRUBS. THE SHRUBS SHALL BE INSTALLED IN A MANNER TO PROVIDE A MINIMUM OF 65% OPACITY.

6. BINDING EFFECT OF THE REZONING DOCUMENTS AND DEFINITIONS

- IF THIS REZONING PETITION IS APPROVED, ALL CONDITIONS APPLICABLE TO THE USE AND DEVELOPMENT OF THE SITE IMPOSED UNDER THESE DEVELOPMENT STANDARDS AND THE REZONING PLAN WILL, UNLESS AMENDED IN THE MANNER PROVIDED UNDER THE ORDINANCE, BE BINDING UPON AND INURE TO THE BENEFIT OF PETITIONER AND THE CURRENT AND SUBSEQUENT OWNERS OF THE SITE AND THEIR RESPECTIVE SUCCESSORS IN INTEREST AND ASSIGNS.
- THROUGHOUT THESE DEVELOPMENT STANDARDS, THE TERM "PETITIONER" SHALL BE DEEMED TO INCLUDE THE HEIRS, DEVISEES, PERSONAL REPRESENTATIVES, SUCCESSORS IN INTEREST AND ASSIGNS OF PETITIONER OR THE OWNER OR OWNERS OF THE SITE FROM TIME TO TIME WHO MAY BE INVOLVED IN ANY FUTURE DEVELOPMENT THEREOF.
- ANY REFERENCE TO THE ORDINANCE HEREIN SHALL BE DEEMED TO REFER TO THE REQUIREMENTS OF THE ORDINANCE IN EFFECT AS OF THE DATE THIS REZONING PETITION IS APPROVED.

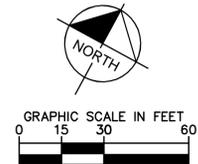

October 24, 2017 - 4:11pm By: moggie.jones

K:\CHL\FRA\015640 Harris Teeter\050 University, Charlotte, NC Fuel Center\02 - DWS\Rezonning\PlanSheets\RZ-1 SITE PLANS.dwg

Kimley-Horn
NC License #F-0102
200 SOUTH TRYON ST.
SUITE 200
CHARLOTTE, NC 28202
PHONE: (704) 333-5131

NO.	DATE	REVISIONS
2	10/24/17	NOTE REVISIONS
1	9/11/17	SITE AND NOTE REVISIONS



PROJECT: HARRIS TEETER FUEL CENTER STORE #258 UNIVERSITY
8600 UNIVERSITY CITY BLVD
CHARLOTTE, NC 28213
MECKLENBURG COUNTY

REZONING PETITION #2017-

FUEL CENTER SITE PLAN AND REZONING NOTES

DESIGNED BY: MJ
DRAWN BY: PF
CHECKED BY: ME
DATE: 10/24/2017
PROJECT#: 015640050

RZ-2

October 24, 2017 - 4:14pm By: patrick.frenzel


K:\CHL\PRJ\015640 harris teeter university, charlotte, nc fuel center\02 - DWG\Resizing\plan sheets\02-4 ELEVATIONS.dwg

Kimley-Horn

NC License #F-0102
200 SOUTH TRYON ST.
SUITE 200
CHARLOTTE, NC 28202
PHONE: (704) 333-5131

© 2017

NO.	DATE	REVISIONS
2	10/24/17	NOTE REVISIONS
1	09/11/17	SITE AND NOTE REVISIONS

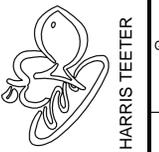


CLIENT: HARRIS TEETER

PROJECT: HARRIS TEETER FUEL CENTER
STORE #258 UNIVERSITY
8600 UNIVERSITY CITY BLVD
CHARLOTTE, NC 28213
MECKLENBURG COUNTY
REZONING PETITION #2017-

TITLE: SCHEMATIC ELEVATIONS

DESIGNED BY: MJ
DRAWN BY: LH
CHECKED BY: ME
DATE: 10/24/2017
PROJECT#: 015640050

RZ-3

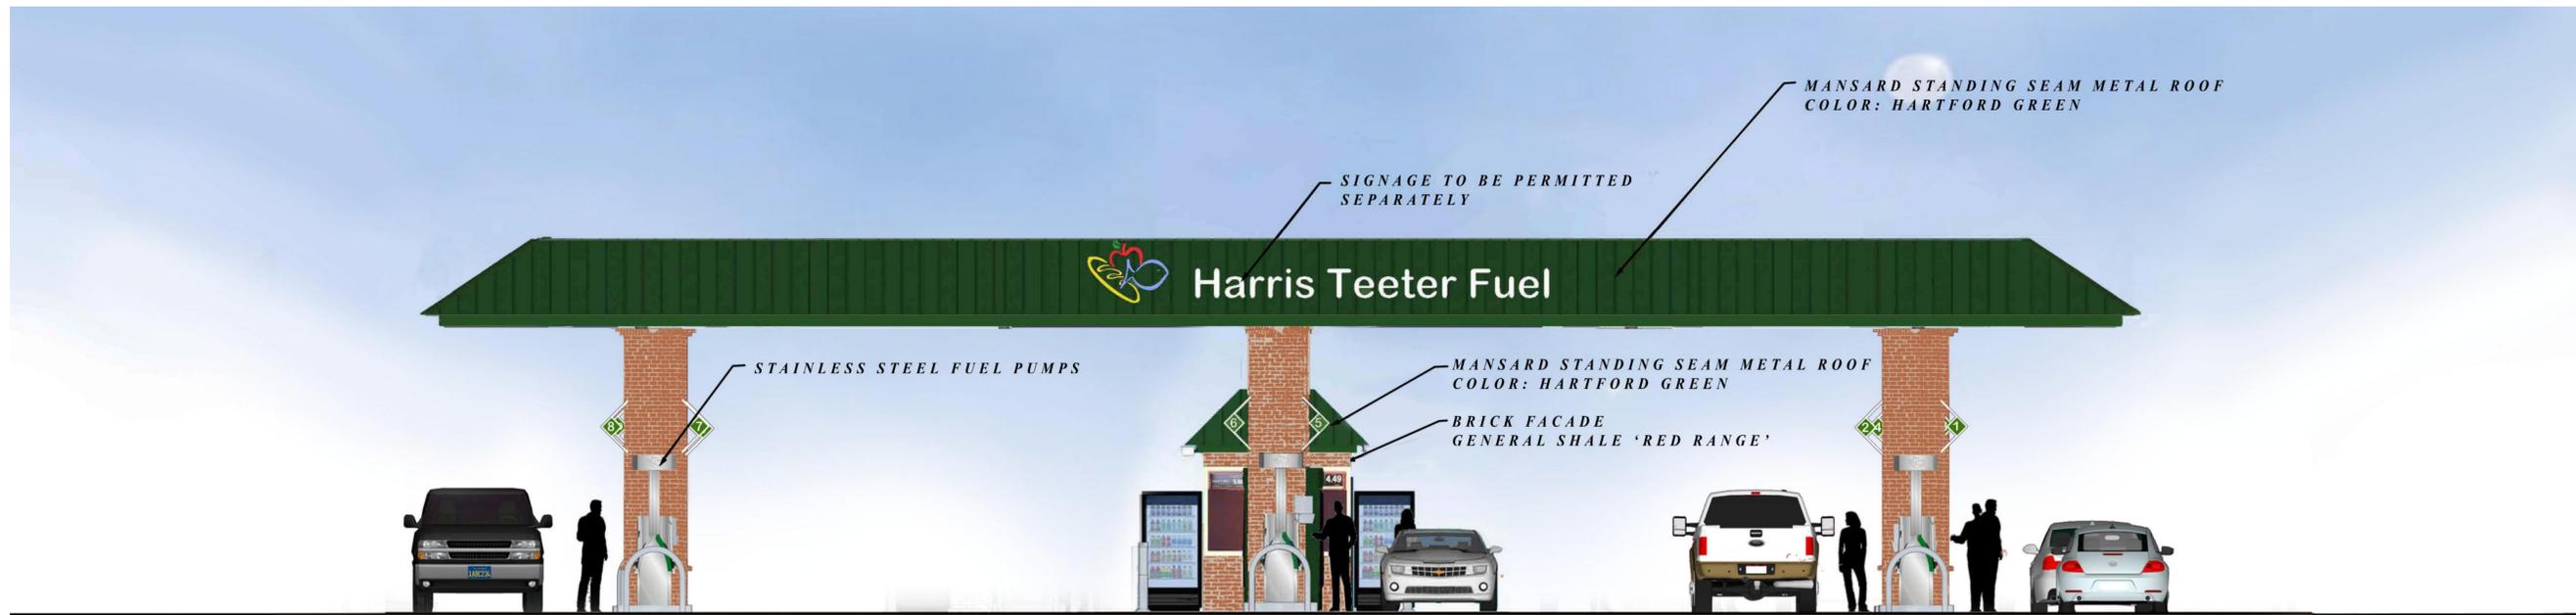

North Elevation
Scale: 1/4" = 1'-0"

SIGNAGE TO BE PERMITTED SEPARATELY

MANSARD STANDING SEAM METAL ROOF
COLOR: HARTFORD GREEN

STAINLESS STEEL FUEL PUMPS

MANSARD STANDING SEAM METAL ROOF
COLOR: HARTFORD GREEN

BRICK FACADE
GENERAL SHALE 'RED RANGE'



West Elevation
Scale: 1/4" = 1'-0"

MANSARD STANDING SEAM METAL ROOF
COLOR: HARTFORD GREEN


STAINLESS STEEL FUEL PUMPS

BRICK FACADE
GENERAL SHALE 'RED RANGE'

HARRIS TEETER FUEL CENTER - UNIVERSITY, CHARLOTTE, NC - STORE #258

October 24, 2017 - 4:14pm By: patrick.fenezi

K:\CHL\PRJ\015640 Harris Teeter Fuel Center, nc fuel center\02 - DWG\Re zoning\plan sheets\RZ-4 ELEVATIONS.dwg

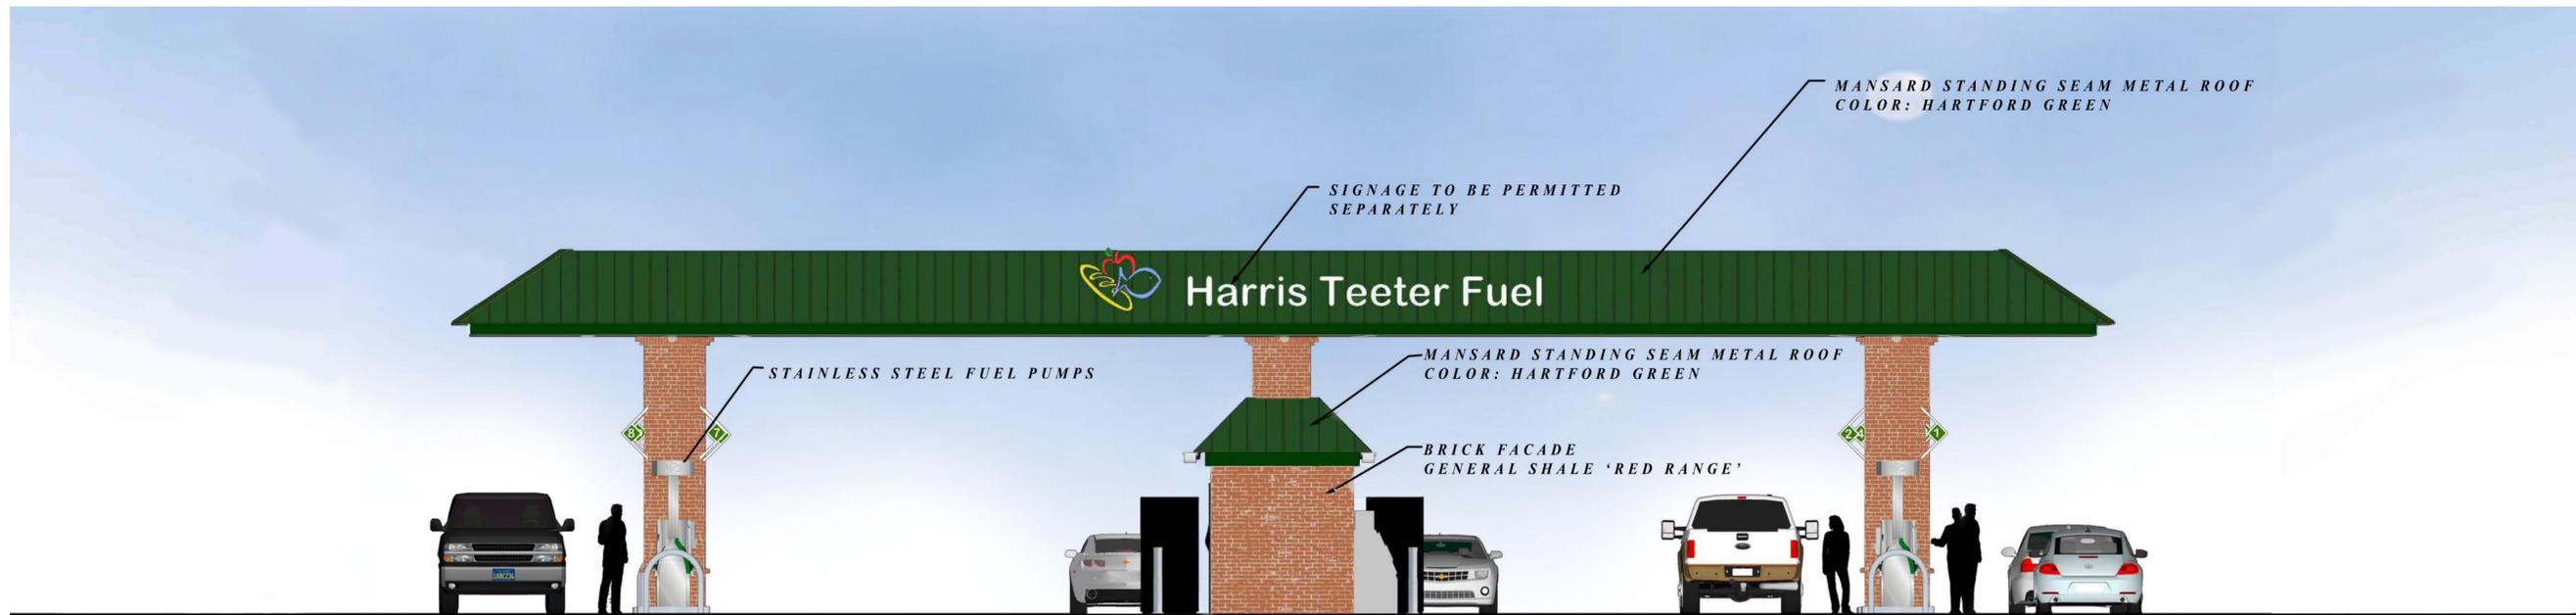


South Elevation
Scale: 1/4" = 1'-0"



East Elevation
Scale: 1/4" = 1'-0"

HARRIS TEETER FUEL CENTER - UNIVERSITY, CHARLOTTE, NC - STORE #258

NO.	DATE	REVISIONS
2	10/24/17	NOTE REVISIONS
1	9/11/17	SITE AND NOTE REVISIONS

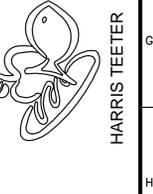

CLIENT: HARRIS TEETER

PROJECT: HARRIS TEETER FUEL CENTER
STORE #258 UNIVERSITY
8605 UNIVERSITY CITY BLVD
CHARLOTTE, NC 28213
MECKLENBURG COUNTY
REZONING PETITION #2017-

TITLE: SCHEMATIC ELEVATIONS

DESIGNED BY: MJ
DRAWN BY: LH
CHECKED BY: ME
DATE: 10/24/2017
PROJECT#: 015640050