


**URBAN  
DESIGN  
PARTNERS**


1318-e6 central ave. P 704.334.3303  
charlotte, nc 28205 F 704.334.3305  
urbandesignpartners.com  
ncbels firm no: P-0418  
sc coa no: C-03044

Height Design & Build

2820 Selwyn Ave #720  
Charlotte, North Carolina 28209

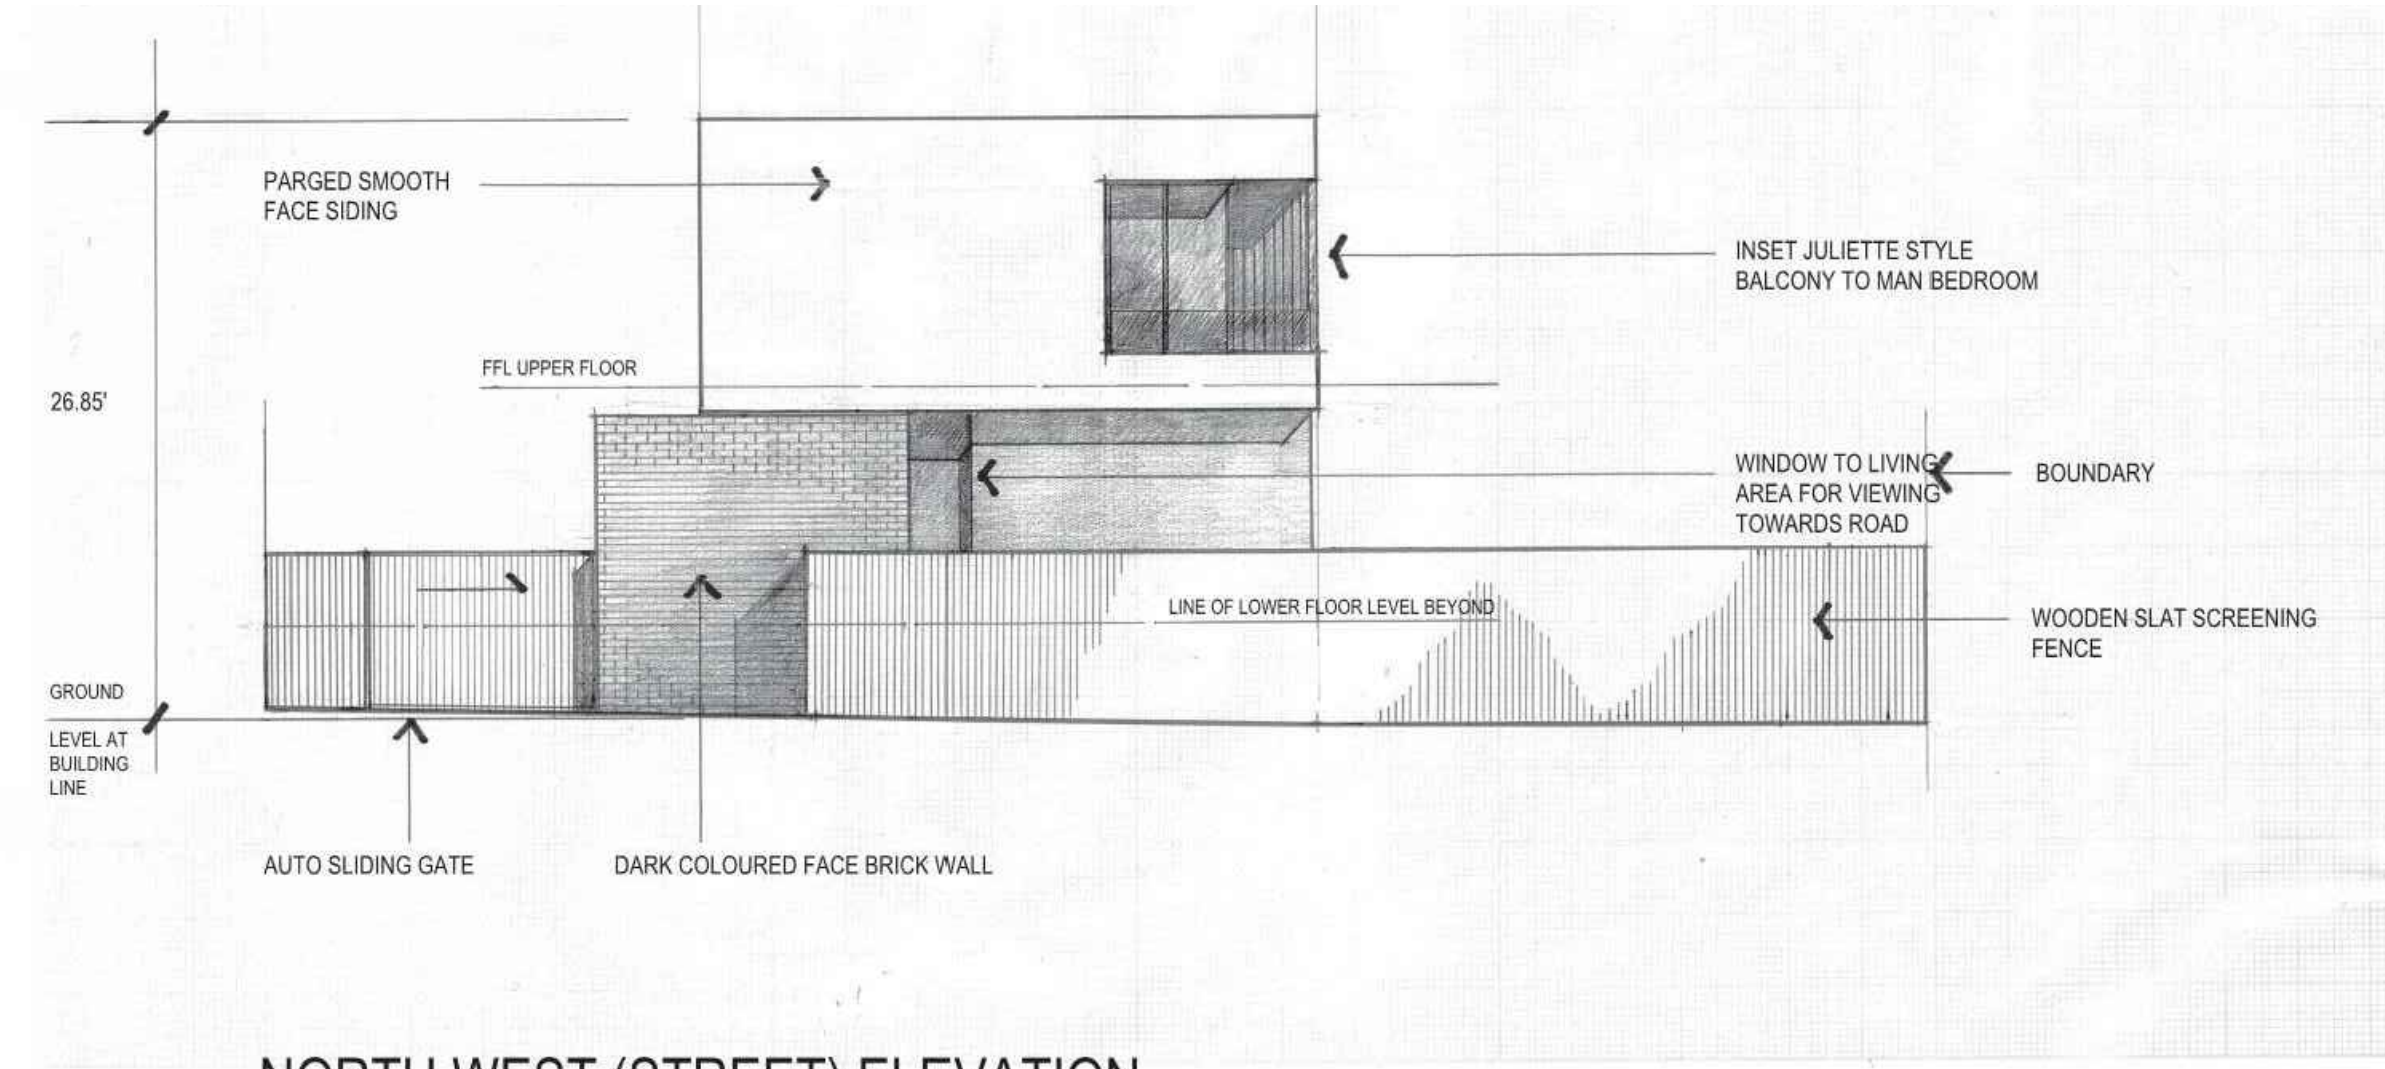

**NORTH WEST (STREET) ELEVATION**

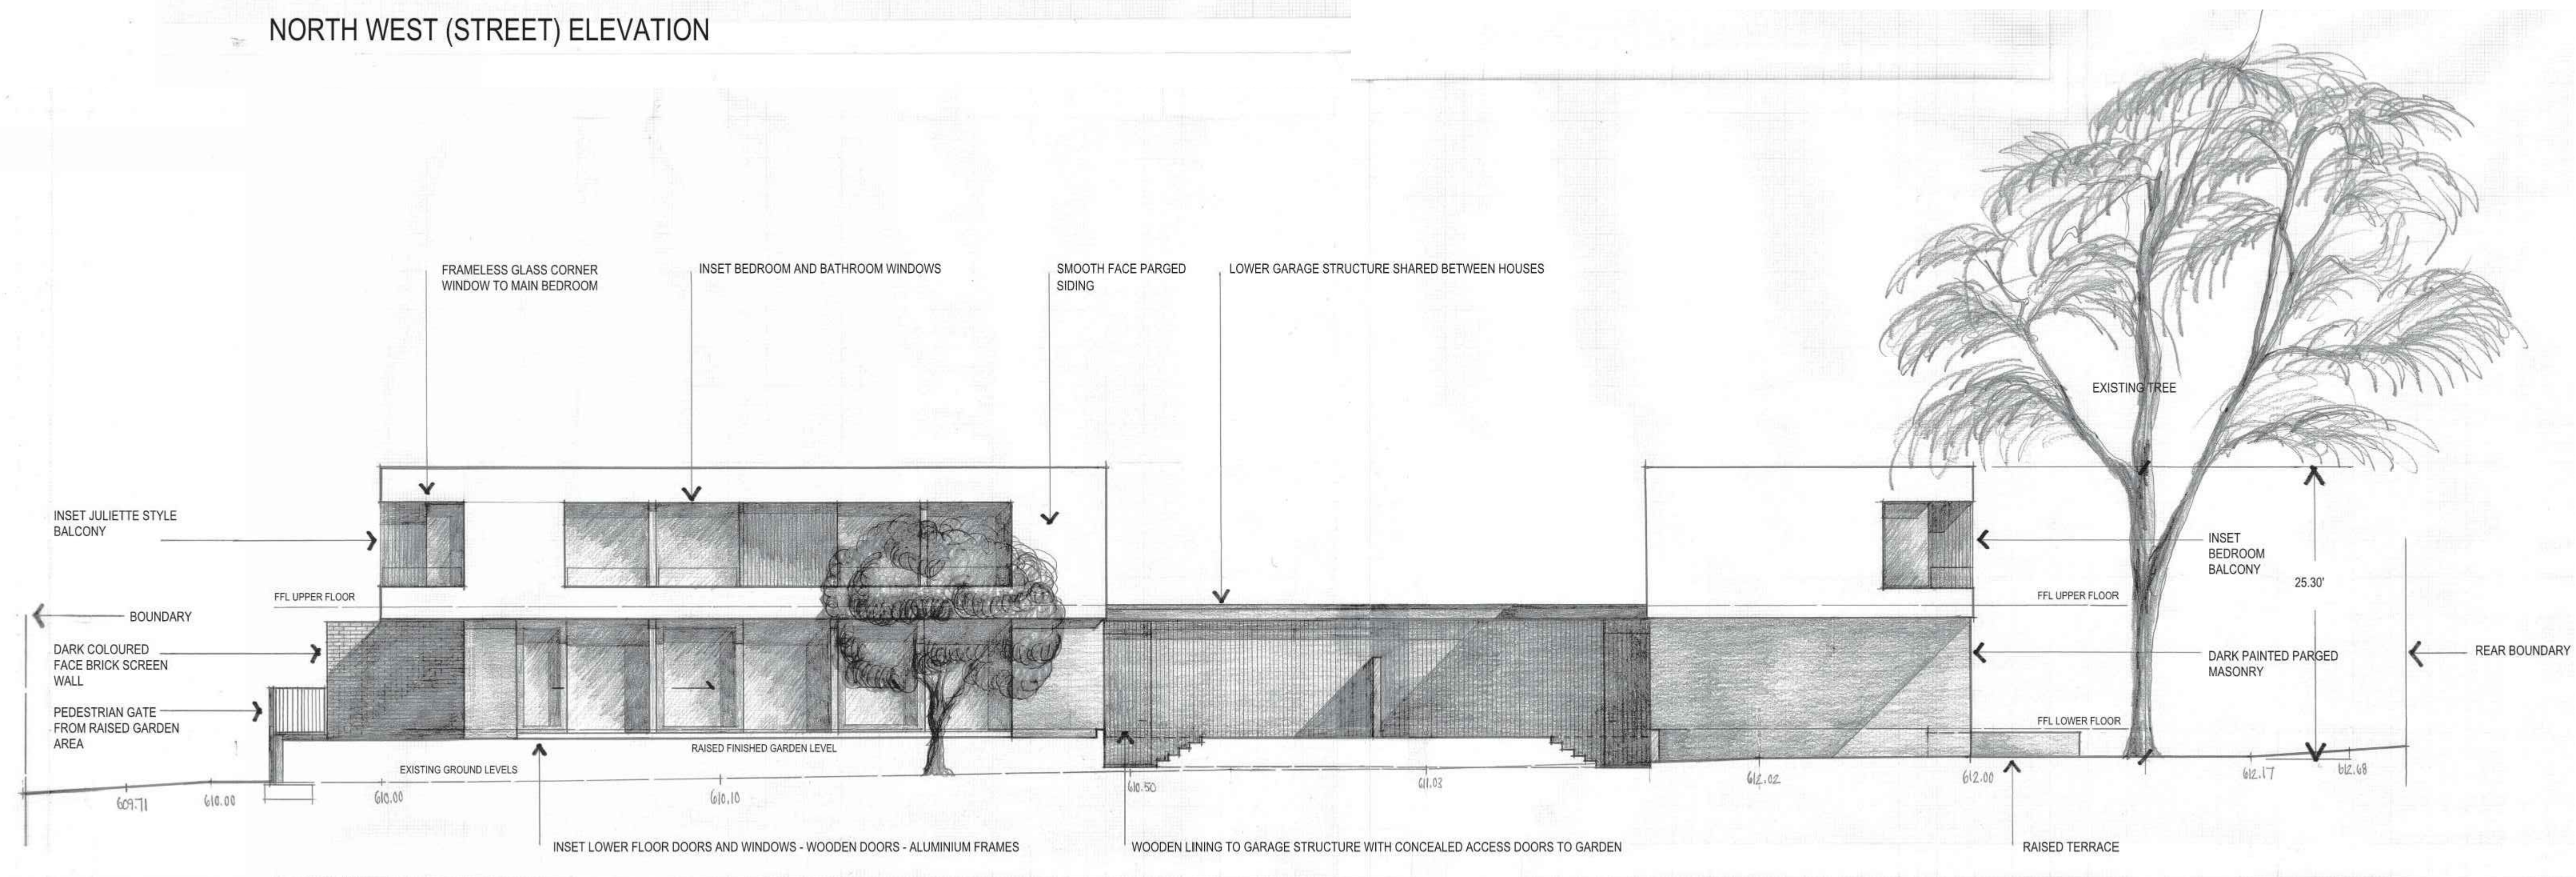

**SOUTH WEST ELEVATION**

**2921 Westfield Rd**


**Rezoning Building Elevations**  
Charlotte, North Carolina

NO.	DATE	BY	REVISIONS:
1	08.28.17	UDP	PER CITY COMMENTS
2	12.18.17	UDP	PER COMMENTS & AMENDED APP.

Project No: 17-062  
Date: 08/28/2017  
Designed by: udp  
Drawn By: udp  
Scale: AS SHOWN  
Sheet No:

**RZ-2.0**

REZONING PETITION #2017-136

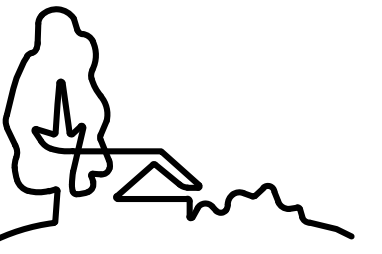


**URBAN  
DESIGN  
PARTNERS**


1318-e6 central ave. P 704.334.3303  
charlotte, nc 28205 F 704.334.3305  
urbanpartners.com  
ncbels firm no: P-0418  
sc coa no: C-03044

Height Design & Build

2820 Selwyn Ave #720  
Charlotte, North Carolina 28209

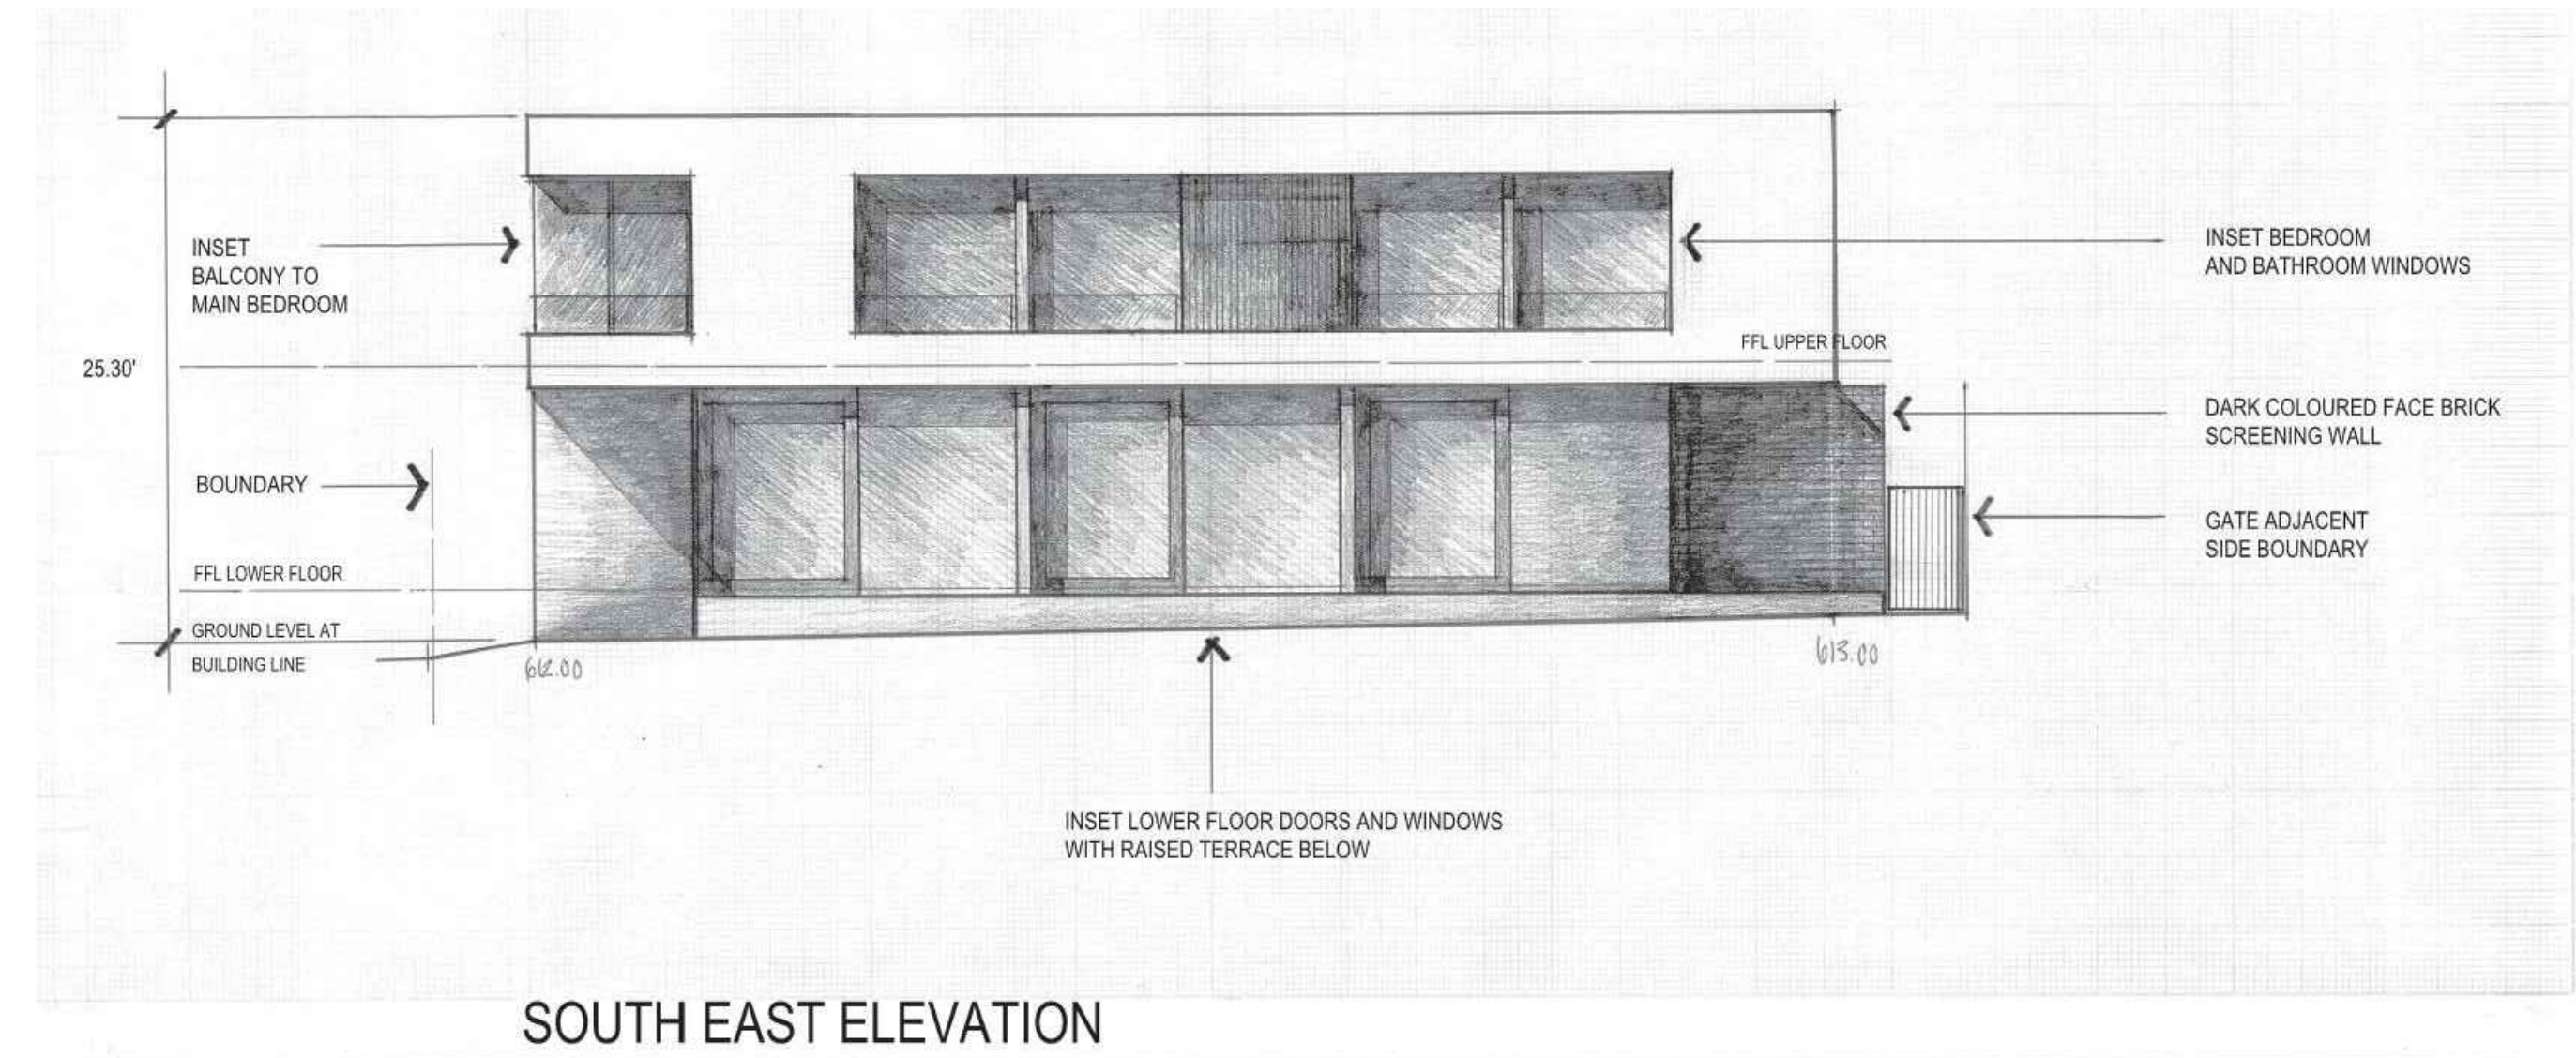

**SOUTH EAST ELEVATION**

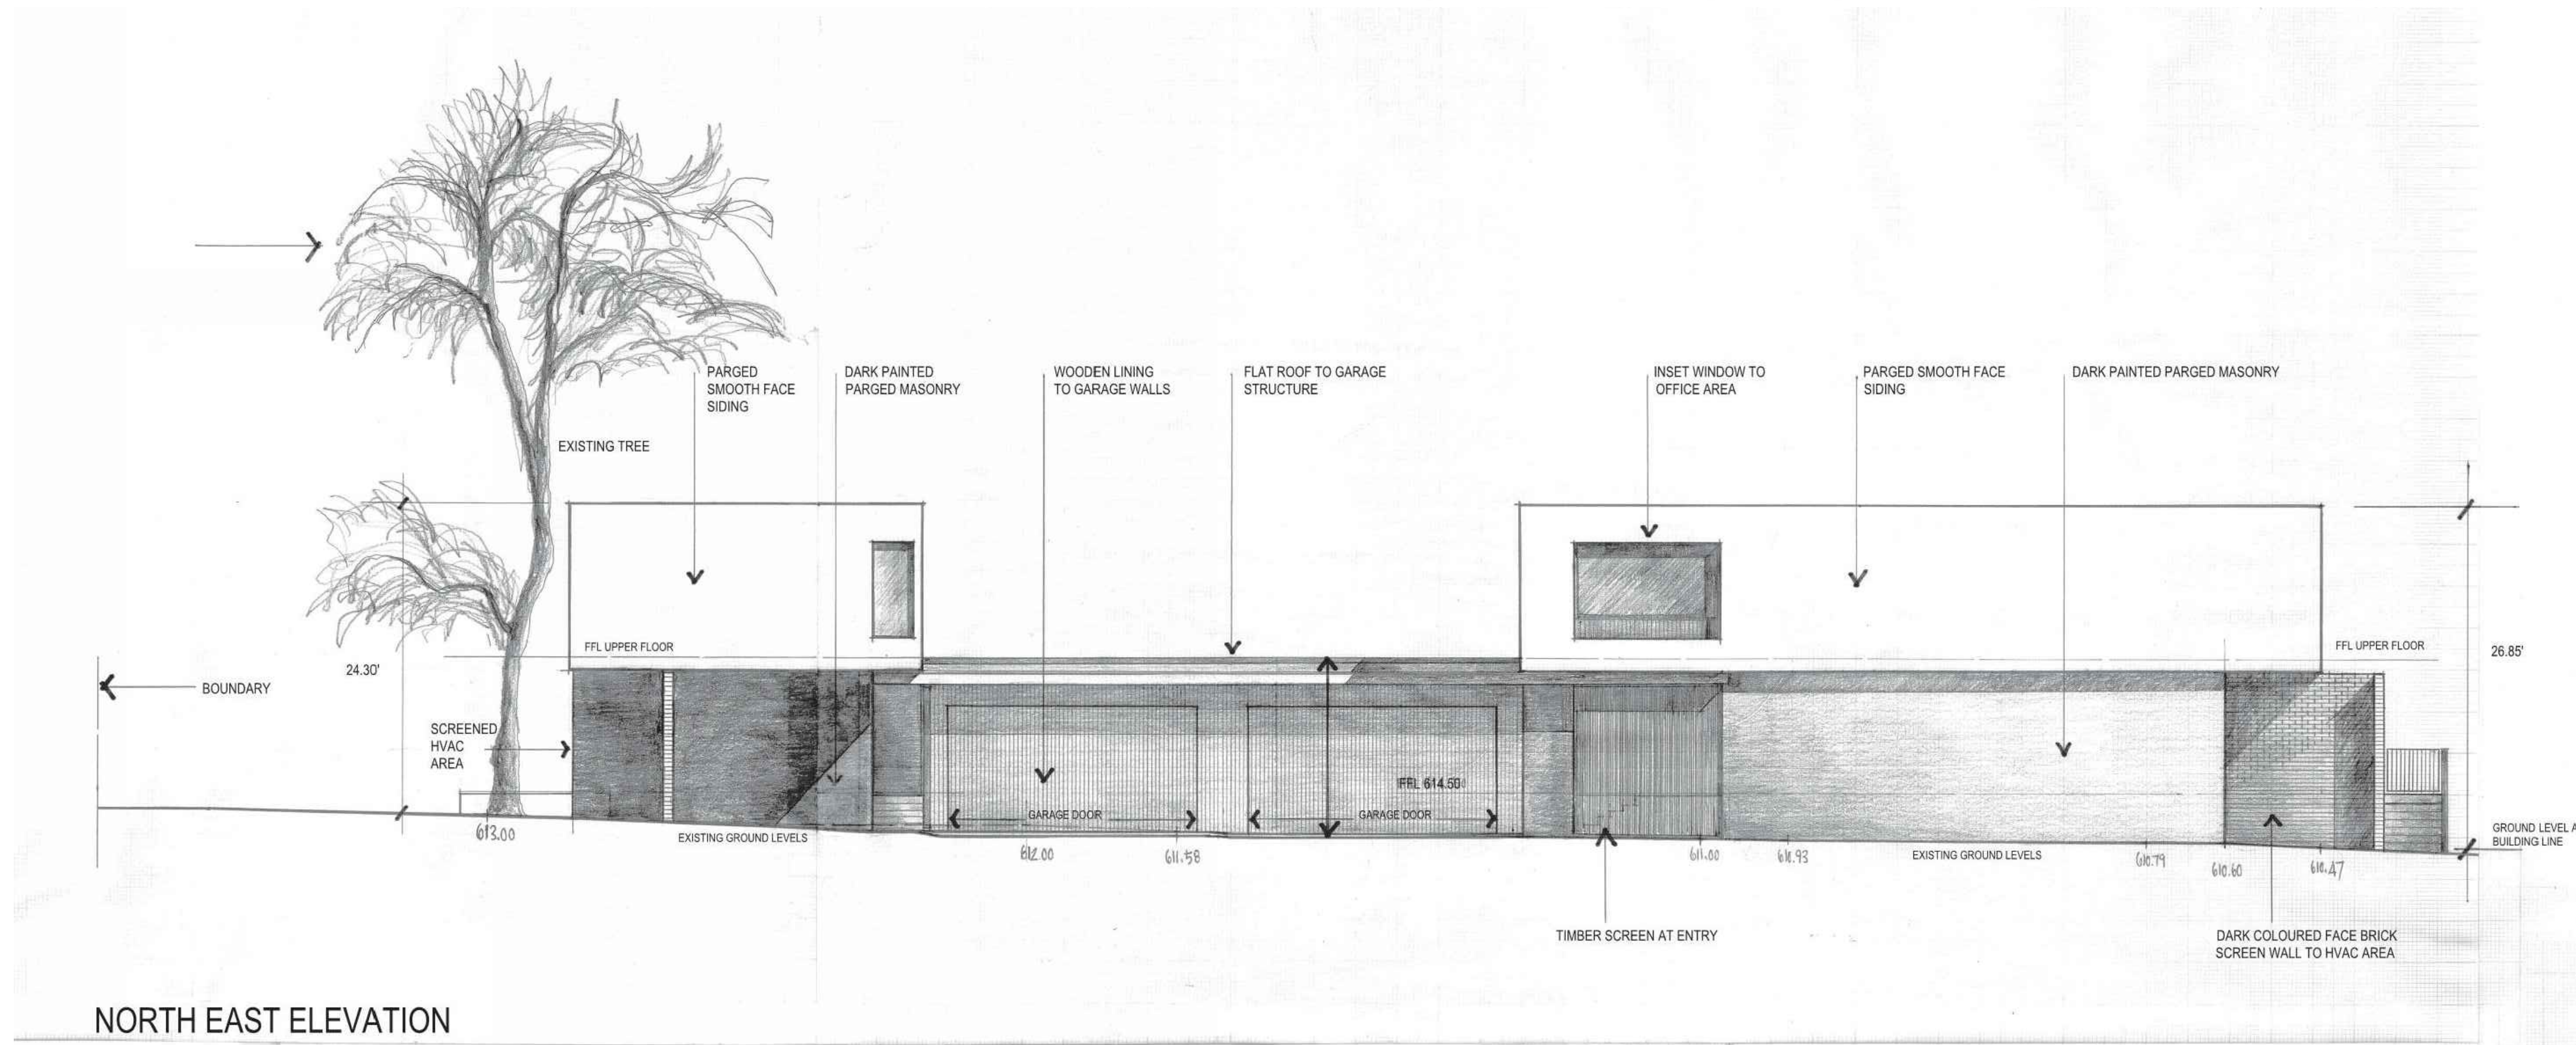

**NORTH EAST ELEVATION**

**2921 Westfield Rd**

**Rezoning Building Elevations**  
Charlotte, North Carolina

NO.	DATE	BY:	REVISIONS:
1	08.28.17	udp	PER CITY COMMENTS
2	12.18.17	udp	PER COMMENTS & AMENDED APP.

Project No: 17-062  
Date: 08/28/2017  
Designed by: udp  
Drawn By: udp  
Scale: AS SHOWN  
Sheet No:

**RZ-2.1**

**REZONING PETITION #2017-136**