


VICINITY MAP
SCALE: NONE

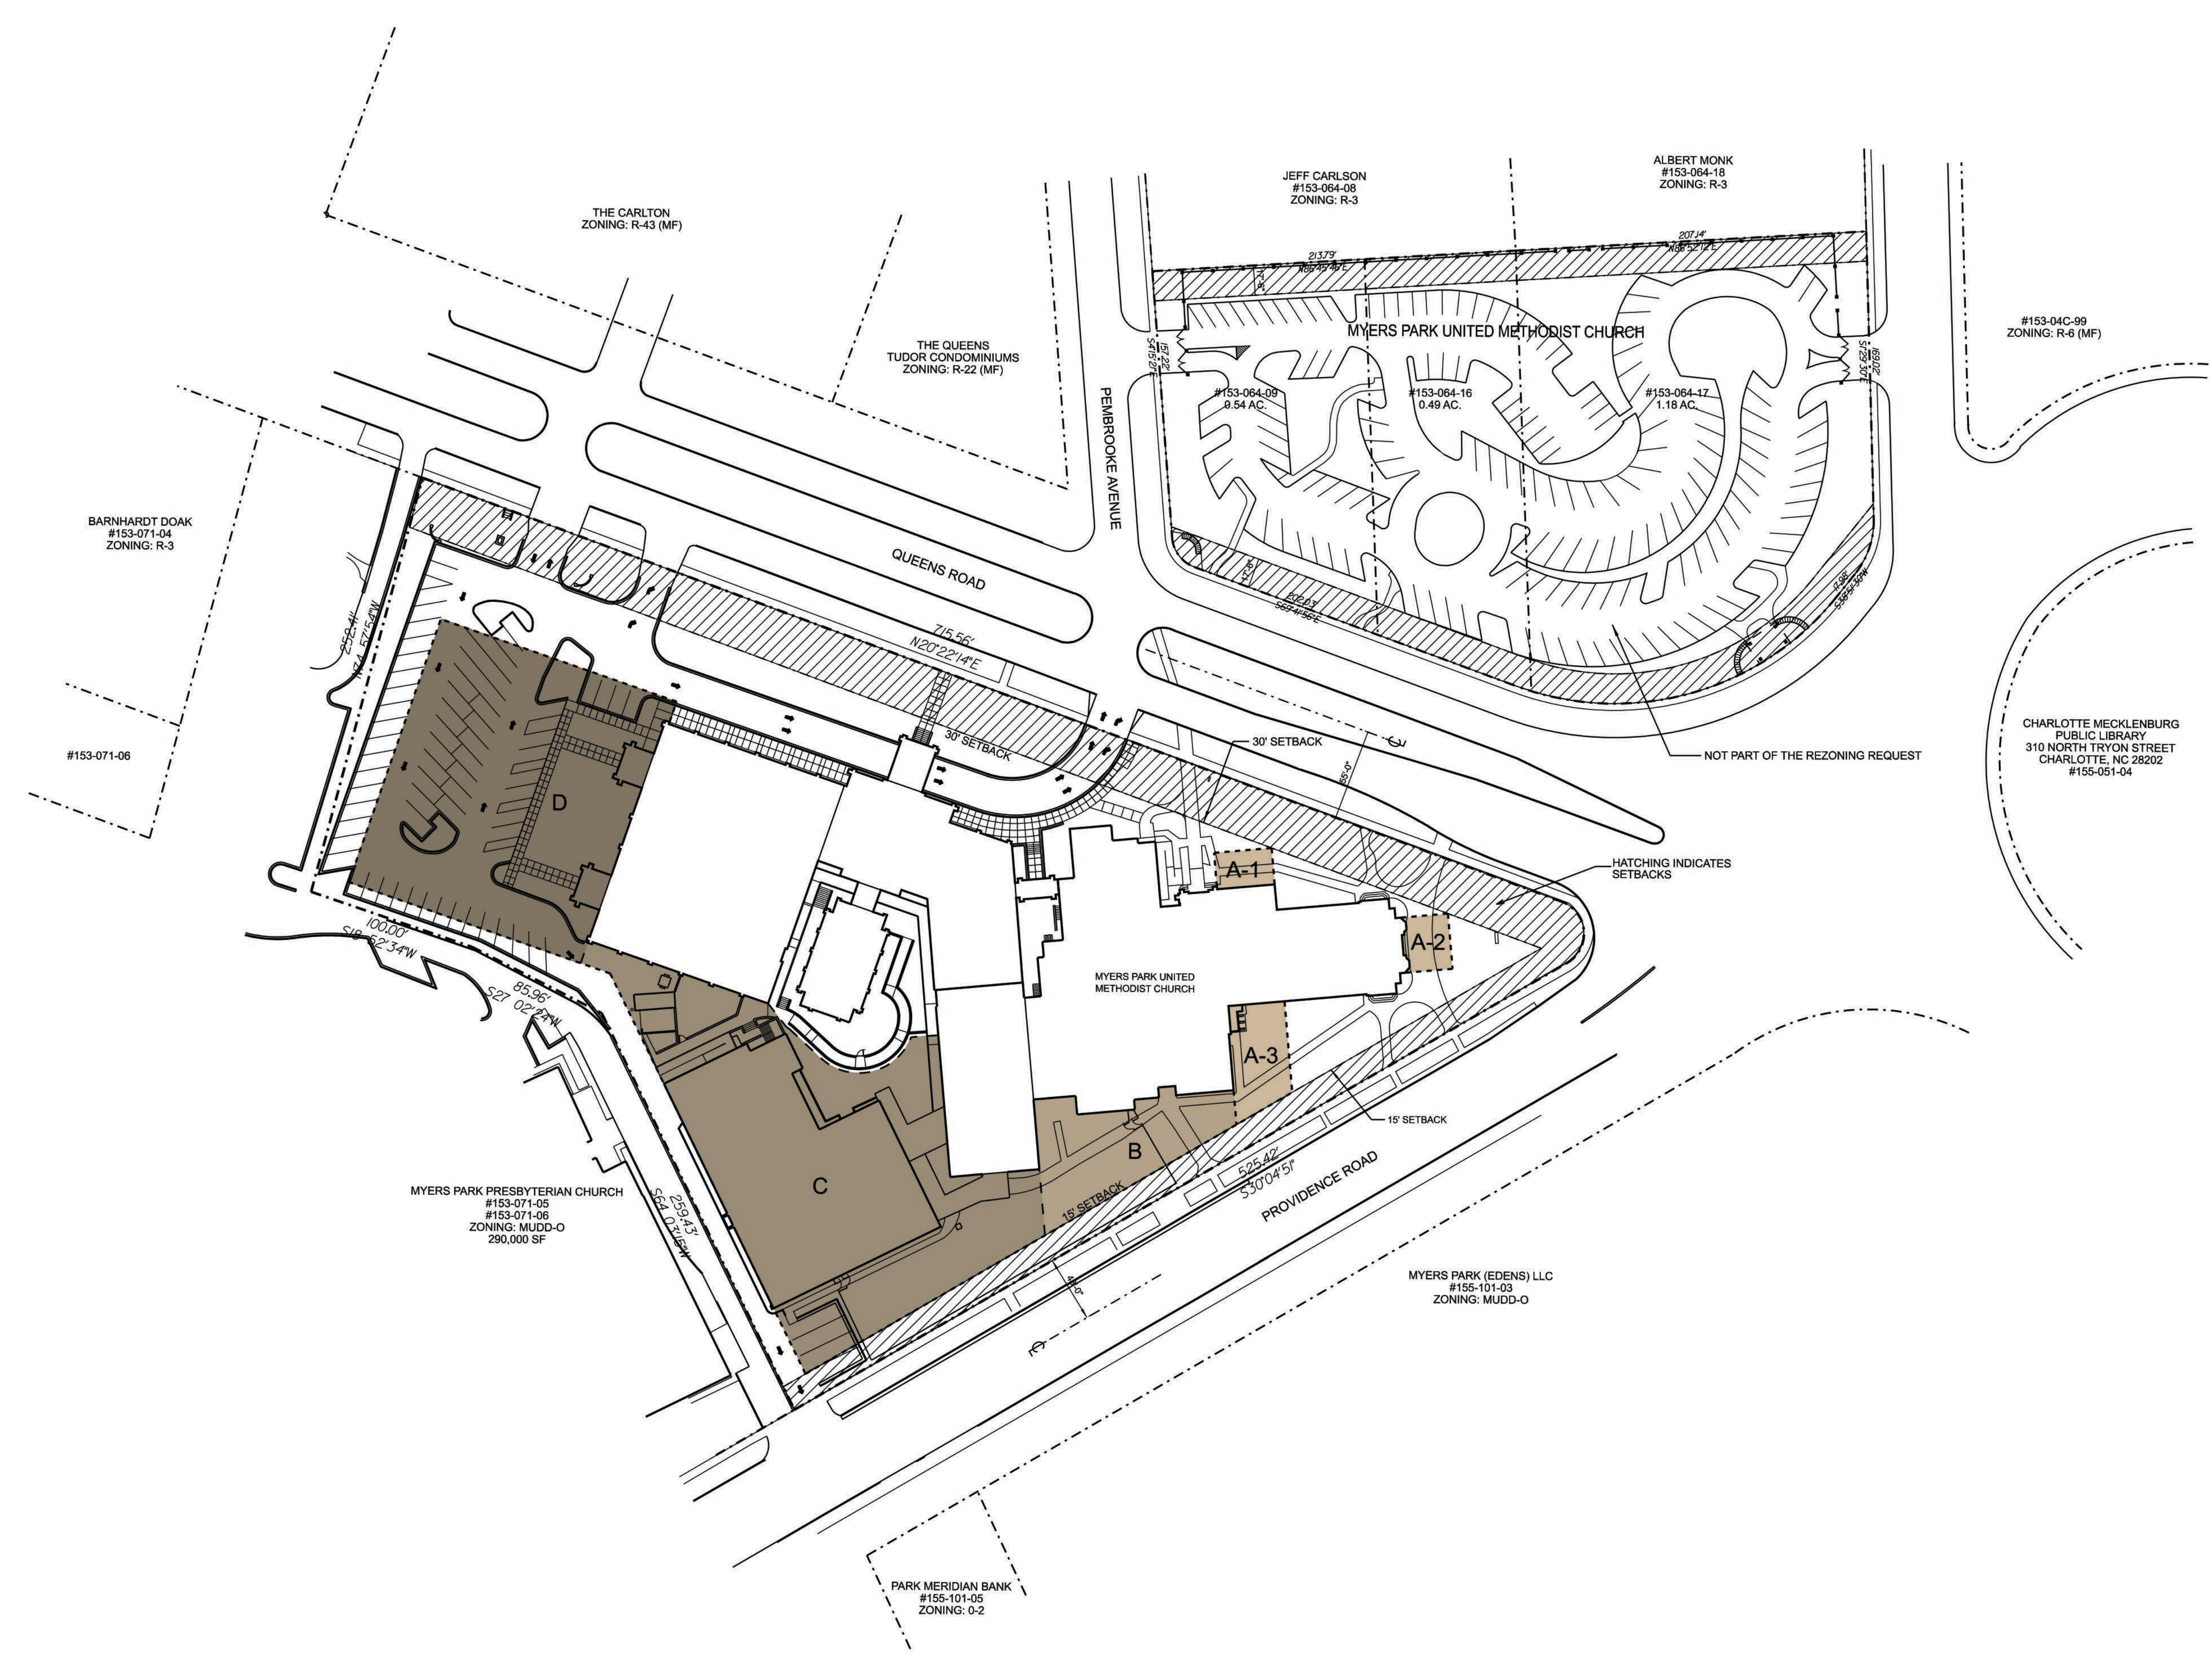

1 SITE PLAN
SCALE: 1" = 50'-0"

DEVELOPMENT STANDARDS

- 1. GENERAL PROVISIONS
2. OPTIONAL PROVISIONS
3. PERMITTED USES/DEVELOPMENT LIMITATIONS
4. TRANSPORTATION
5. ARCHITECTURAL AND DESIGN STANDARDS
6. STREETScape AND LANDSCAPING
7. ENVIRONMENTAL FEATURES
8. SIGNS
9. LIGHTING
10. BINDING EFFECT OF THE REZONING DOCUMENTS AND DEFINITIONS

DEVELOPMENT DATA TABLE with columns for SITE ACREAGE, TAX PARCEL NOS, EXISTING ZONING, EXISTING USE, PROPOSED ZONING, PROPOSED USE, MAXIMUM GROSS FLOOR AREA, and PARKING.



ARCHITECTURE
MASTERPLANNING
INTERIOR DESIGN
IMAGE DESIGN
916 WEST FIFTH ST.
SUITE 200
CHARLOTTE, NC 28202
TEL. 704.342.9876
FAX. 704.334.4246

MYERS PARK UNITED METHODIST CHURCH

REZONING PLAN

Table with columns REV, DATE, DESCRIPTION. Includes entries for DATE: FEBRUARY 26, 2018, PROJECT NO.: 99000.08, TITLE: PROPOSED SITE PLAN, DRAWING NO.: AS-1.0