

VICINITY MAP
N.T.S.

INDEX OF SHEETS

SHEET NUMBER	SHEET TITLE
C0.0	COVER SHEET
C1.0	SITE DEVELOPMENT DETAILS (SHEET 1 OF 3)
C1.1	SITE DEVELOPMENT DETAILS (SHEET 2 OF 3)
C1.2	SITE DEVELOPMENT DETAILS (SHEET 3 OF 3)
C1.3	DEVELOPMENT NOTES
1 OF 3	CHAPEL COVE "PARCEL B" PETITION #2011-065 APPROVED PRELIMINARY SITE PLAN
3 OF 3	CHAPEL COVE PHASE 3 & PARCEL B APPROVED TECHNICAL DATA SHEET
C2.0	TURNING MOVEMENTS PLAN
C3.0	EXISTING CONDITIONS
C4.0	OVERALL PHASE 4 SITE PLAN
C4.1	OVERALL PHASE 4C SITE PLAN
C4.2	SITE PLAN (SHEET 1 OF 3)
C4.3	SITE PLAN (SHEET 2 OF 3)
C4.4	SITE PLAN (SHEET 3 OF 3)
C5.0	OVERALL PHASE 4C GRADING PLAN
C5.1	GRADING PLAN (SHEET 1 OF 3)
C5.2	GRADING PLAN (SHEET 2 OF 3)
C5.3	GRADING PLAN (SHEET 3 OF 3)
C5.4	STORM DRAINAGE PROFILE (SHEET 1 OF 8)
C5.5	STORM DRAINAGE PROFILE (SHEET 2 OF 8)
C5.6	STORM DRAINAGE PROFILE (SHEET 3 OF 8)
C5.7	STORM DRAINAGE PROFILE (SHEET 4 OF 8)
C5.8	STORM DRAINAGE PROFILE (SHEET 5 OF 8)
C5.9	STORM DRAINAGE PROFILE (SHEET 6 OF 8)
C5.10	STORM DRAINAGE PROFILE (SHEET 7 OF 8)
C5.11	STORM DRAINAGE PROFILE (SHEET 8 OF 8)
C5.12	STORM DRAINAGE AREA PLAN
C6.0	OVERALL BMP AND STORMWATER MANAGEMENT PLAN
C6.1	WET POND #1 PLAN AND DETAILS
C7.0	WITHERS COVE ROAD EXISTING CONDITIONS AND DEMOLITION PLAN
C7.1	WITHERS COVE ROAD SIGHT DISTANCE PROFILE
C7.2	WITHERS COVE ROAD IMPROVEMENTS PLAN
C7.3	WITHERS COVE ROAD GRADING PLAN
C7.4	WITHERS COVE ROAD PROPOSED STRIPING PLAN
C7.5	WITHERS COVE ROAD TRAFFIC CONTROL PLAN (PHASE 1 OF 2)
C7.6	WITHERS COVE ROAD TRAFFIC CONTROL PLAN (PHASE 2 OF 2)
C7.7	WITHERS COVE ROAD TRAFFIC CONTROL AND GUARDRAIL DETAILS
C7.8	WITHERS COVE ROAD CROSS SECTIONS (SHEET 1 OF 8)
C7.9	WITHERS COVE ROAD CROSS SECTIONS (SHEET 2 OF 8)
C7.10	WITHERS COVE ROAD CROSS SECTIONS (SHEET 3 OF 8)
C7.11	WITHERS COVE ROAD CROSS SECTIONS (SHEET 4 OF 8)
C7.12	WITHERS COVE ROAD CROSS SECTIONS (SHEET 5 OF 8)
C7.13	WITHERS COVE ROAD CROSS SECTIONS (SHEET 6 OF 8)
C7.14	WITHERS COVE ROAD CROSS SECTIONS (SHEET 7 OF 8)
C7.15	WITHERS COVE ROAD CROSS SECTIONS (SHEET 8 OF 8)
C8.0	CURRENT DRIVE PLAN AND PROFILE
C8.1	CRANE CREEK DRIVE PLAN AND PROFILE (SHEET 1 OF 2)
C8.2	CRANE CREEK DRIVE PLAN AND PROFILE (SHEET 2 OF 2)
C8.3	FLOWERING OAK COURT PLAN AND PROFILE
C8.4	LUNA DRIVE PLAN AND PROFILE
C8.5	LIMEHURST PLACE PLAN AND PROFILE (SHEET 1 OF 2)
C8.6	LIMEHURST PLACE PLAN AND PROFILE (SHEET 2 OF 2)
C9.0	OVERALL EROSION CONTROL PHASE 1 STAGING PLAN
C9.1	OVERALL EROSION CONTROL PLAN PHASE 1
C9.2	EROSION CONTROL PLAN PHASE 1 (SHEET 1 OF 3)
C9.3	EROSION CONTROL PLAN PHASE 1 (SHEET 2 OF 3)
C9.4	EROSION CONTROL PLAN PHASE 1 (SHEET 3 OF 3)
C9.5	OVERALL EROSION CONTROL PHASE 2 STAGING PLAN
C9.6	OVERALL EROSION CONTROL PLAN PHASE 2
C9.7	EROSION CONTROL PLAN PHASE 2 (SHEET 1 OF 3)
C9.8	EROSION CONTROL PLAN PHASE 2 (SHEET 2 OF 3)
C9.9	EROSION CONTROL PLAN PHASE 2 (SHEET 3 OF 3)
C9.10	EROSION CONTROL DETAILS (SHEET 1 OF 3)
C9.11	EROSION CONTROL DETAILS (SHEET 2 OF 3)
C9.12	EROSION CONTROL DETAILS (SHEET 3 OF 3)
L1.0	LANDSCAPE PLAN
L1.1	LANDSCAPE DETAILS



FINAL
APPROVAL

ENGINEERING

PCO / DETENTION / DRAINAGE PLAN

EROSION CONTROL

URBAN FORESTRY

TREE ORDINANCE

CDOT

NOTE: THIS PLAN APPROVAL DOES NOT INCLUDE COMMERCIAL ZONING. ALL BUILDING PERMITS AND ZONING APPROVALS CAN BE OBTAINED AT MECKLENBURG COUNTY CODE ENFORCEMENT. PLEASE CALL CTAC AT 704-314-CODE(2633) FOR MORE INFORMATION.

NOTE: SCHEDULE PRE-CONSTRUCTION MEETING AT LEAST 48 HRS. PRIOR TO ANY LAND DISTURBING ACTIVITY USING THE ONLINE FORM AT <http://development.charmeck.org>

APPROVED

APPROVED


APPROVED

APPROVED

CHAPEL COVE PHASE 4C

LOCATED IN
CHARLOTTE ETJ., NORTH CAROLINA

APPROVED FOR
CONSTRUCTION
CHARLOTTE-MECKLENBURG PLANNING DEPARTMENT
By: Joshua Weaver 9-1-2017

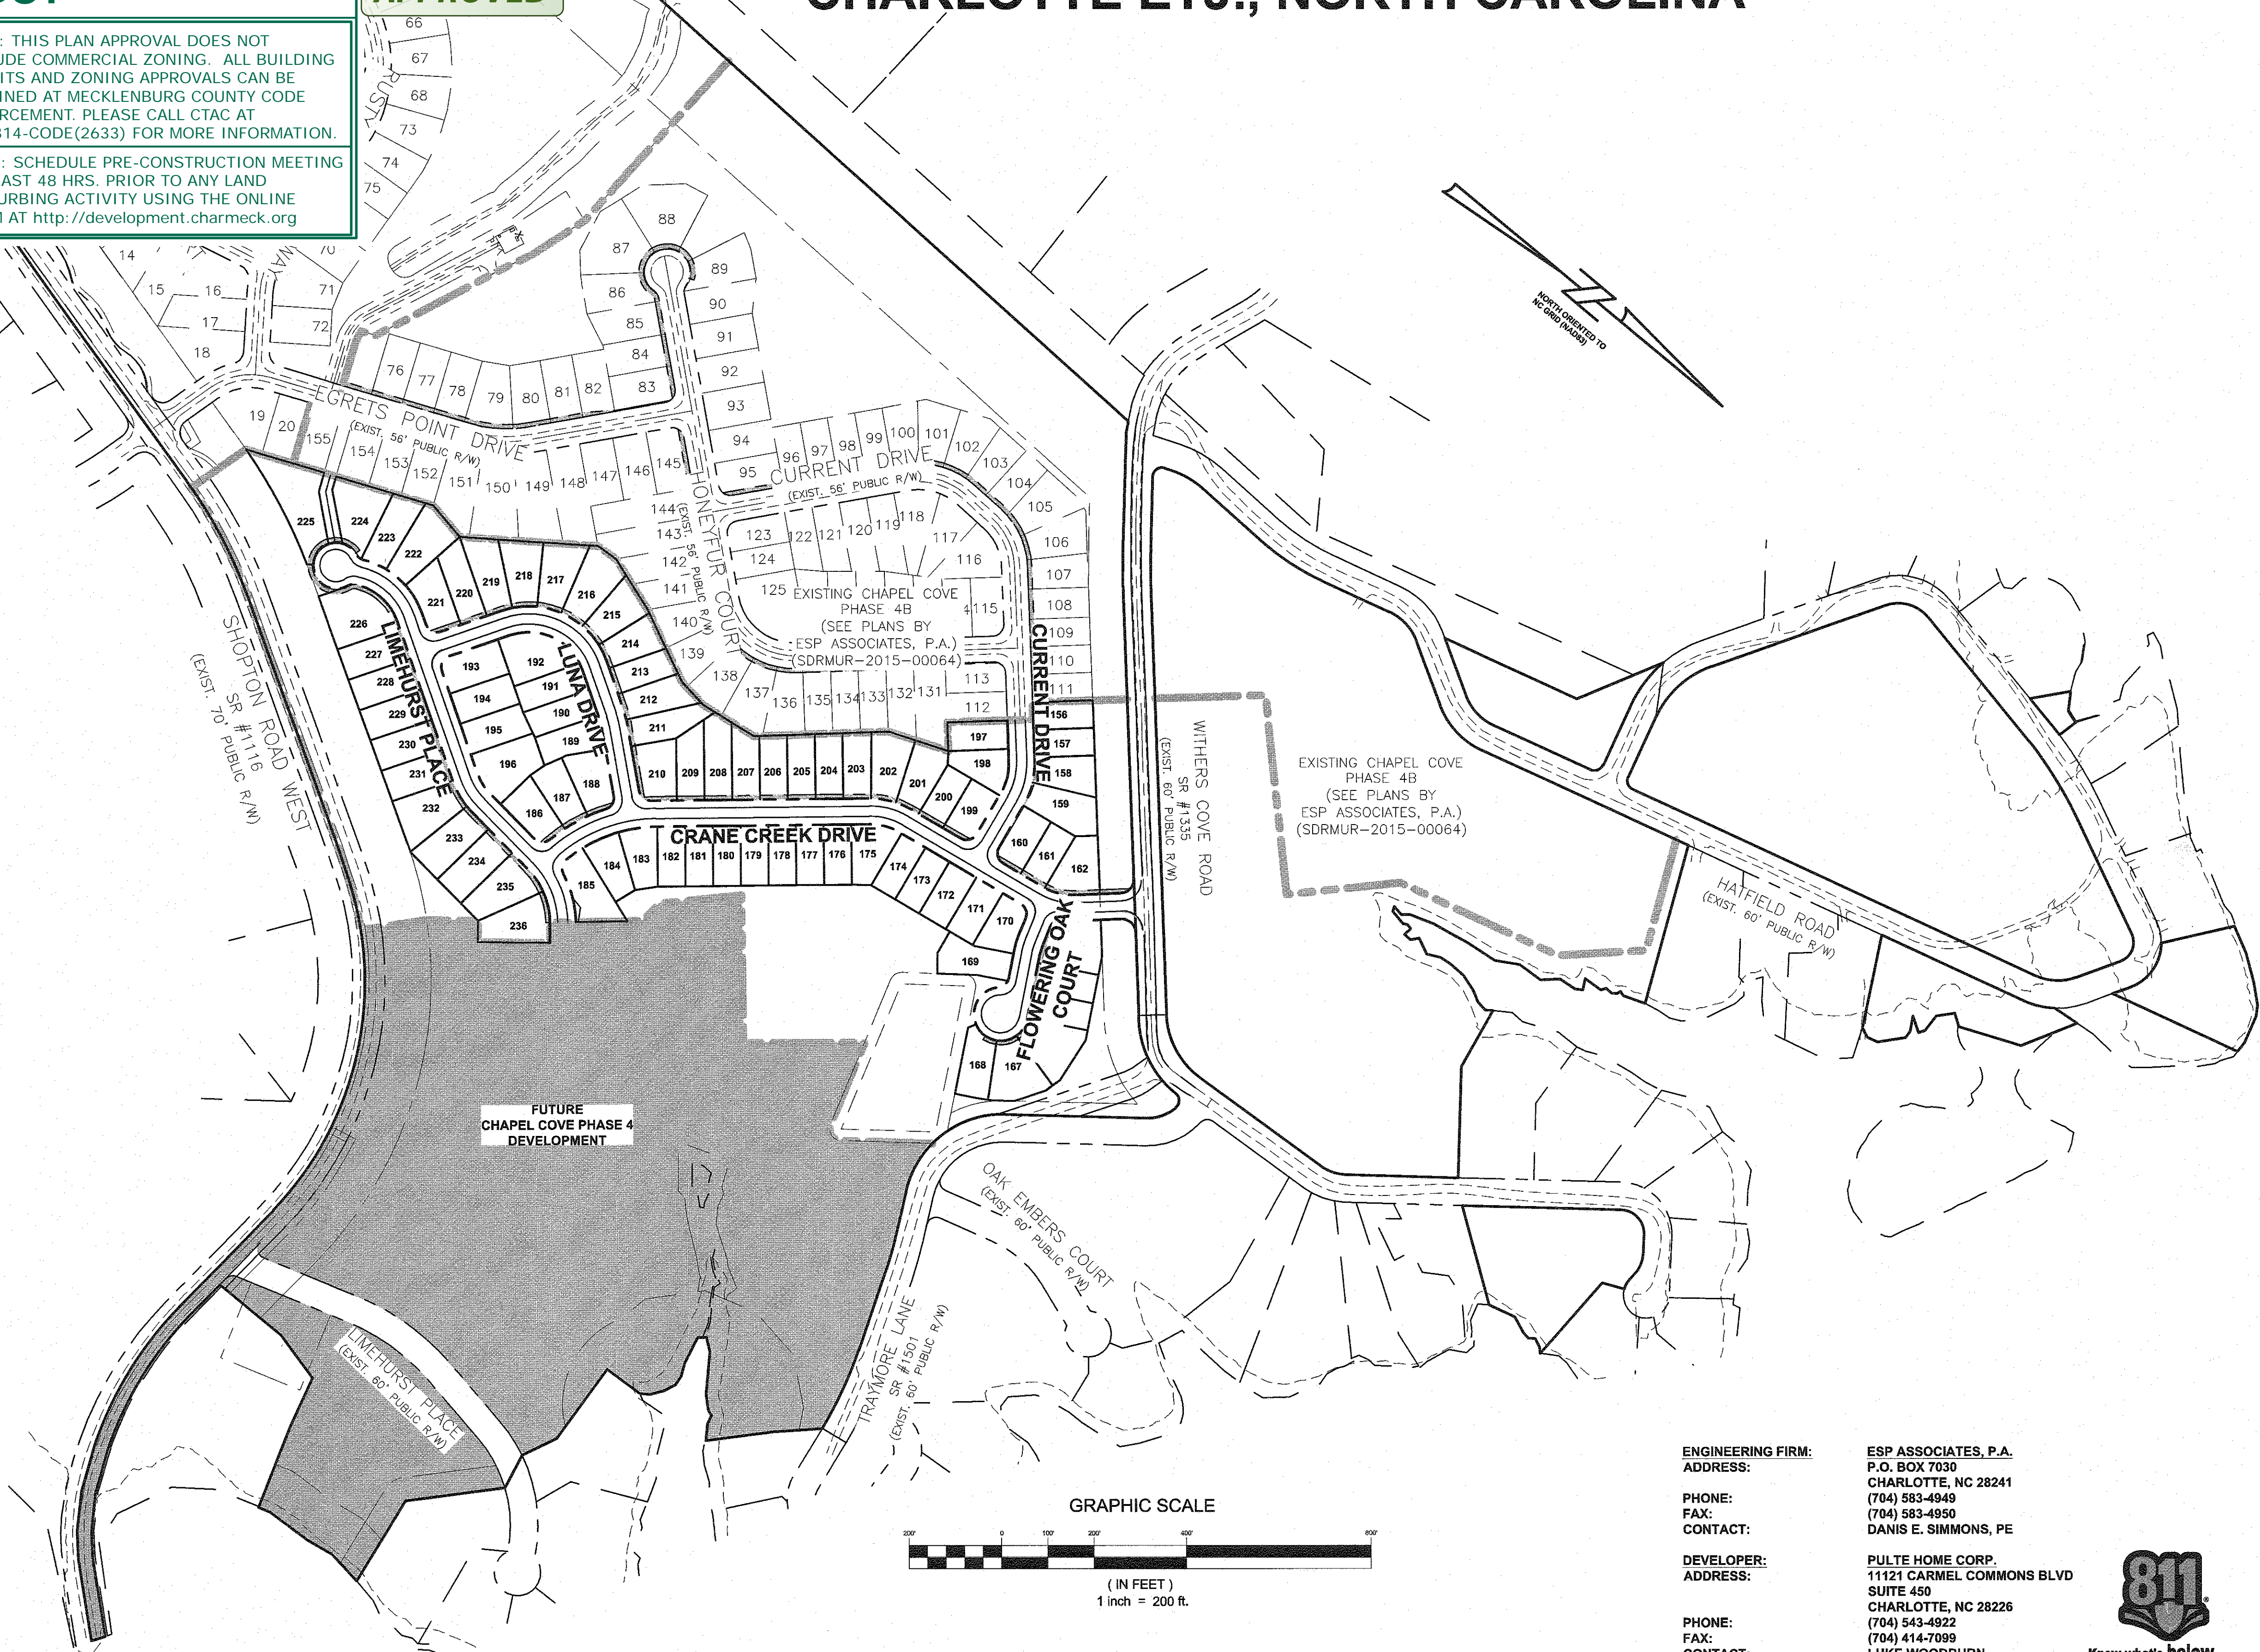

ENGINEERING FIRM:
ADDRESS:

PHONE:
FAX:
CONTACT:

DEVELOPER:
ADDRESS:

PHONE:
FAX:
CONTACT:

ESP ASSOCIATES, P.A.
P.O. BOX 7030
CHARLOTTE, NC 28241
(704) 583-4949
(704) 583-4950
DANIS E. SIMMONS, PE

PULTE HOME CORP.
11121 CARMEL COMMONS BLVD
SUITE 450
CHARLOTTE, NC 28226
(704) 543-4922
(704) 414-7099
LUKE WOODBURN



Know what's below.
Call before you dig.

ESP ASSOCIATES, P.A.
P.O. BOX 7030
CHARLOTTE, NC 28241
9475 Levenworth Blvd
Fort Mill, SC 29708
704-583-4949 (NC)
803-802-2440 (SC)
www.espprojects.com

ESP

NORTH CAROLINA
LICENSE NO.: C-0587
ESP ASSOCIATES, P.A.

NORTH CAROLINA
SEAL
25775
8/26/17
DANIS E. SIMMONS
REGISTERED PROFESSIONAL ENGINEER

NO.	DATE	REVISION	BY	REVISION
1	05/23/17	REVISED PER AGENCY COMMENTS	MJS	
2	07/13/17	REVISED PER AGENCY COMMENTS	MJS	
3	08/28/17	REVISED PER NC DOT COMMENTS	MJS	

COVER SHEET

CHAPEL COVE PHASE 4C

CHARLOTTE ETJ., NC

PULTE HOME CORP.

PROJECT INFORMATION	
PROJECT MANAGER:	APG
DESIGNED BY:	MJS
DRAWN BY:	MSS
PROJECT NUMBER:	CU28.430
ORIGINAL DATE:	04/08/2016
SHEET:	C0.0

THIS SET IS CURRENT THROUGH SHEET DATE 08/28/17