

VICINITY MAP
SCALE: 1"=400'

DAVIS LAKE TOWNHOMES SINGLE-FAMILY RESIDENTIAL DEVELOPMENT

4999 HARRIS WOODS ROAD
CHARLOTTE, NC 28269

PRELIMINARY PLANNED
MULTI-FAMILY SUBDIVISION
APPROVAL
CHARLOTTE-MECKLENBURG PLANNING DEPARTMENT
By Brent Wilkinson 2/16/17

LandDesign
100 South Orange Ave., Suite 700
Orlando, FL 32801
V: 407.270.7800
www.LandDesign.com
NC Engineering Firm License # C-0458



Sheet Index					
Sheet Number	Sheet Title	City of Charlotte 1st Submittal	City of Charlotte 2nd Submittal	City of Charlotte 3rd Submittal	City of Charlotte 4th Submittal
C-0.0	COVER	4/8/2016	6/22/2016	10/21/2016	1/10/2017
C-0.0	NCDOT COVER	4/8/2016	6/22/2016	10/21/2016	1/10/2017
C-1.0	EXISTING CONDITIONS	4/8/2016	6/22/2016	10/21/2016	1/10/2017
C-1.1	APPROVED REZONING PLAN	4/8/2016	6/22/2016	10/21/2016	1/10/2017
C-1.2	APPROVED REZONING PLAN	4/8/2016	6/22/2016	10/21/2016	1/10/2017
C-1.3	APPROVED REZONING PLAN	4/8/2016	6/22/2016	10/21/2016	1/10/2017
C-1.4	OVERALL DEMOLITION PLAN	4/8/2016	6/22/2016	10/21/2016	1/10/2017
C-2.0	OVERALL SITE PLAN	4/8/2016	6/22/2016	10/21/2016	1/10/2017
C-2.1	SITE PLAN AREA A	4/8/2016	6/22/2016	10/21/2016	1/10/2017
C-2.2	SITE PLAN AREA B	4/8/2016	6/22/2016	10/21/2016	1/10/2017
C-2.3	SITE DETAILS	4/8/2016	6/22/2016	10/21/2016	1/10/2017
C-2.4	SITE DETAILS	4/8/2016	6/22/2016	10/21/2016	1/10/2017
C-2.5	SITE DETAILS	4/8/2016	6/22/2016	10/21/2016	1/10/2017
C-2.6	SITE DETAILS	4/8/2016	6/22/2016	10/21/2016	1/10/2017
C-3.0	EROSION CONTROL PLAN PHASE 1	4/8/2016	6/22/2016	10/21/2016	1/10/2017
C-3.1	EROSION CONTROL PLAN PHASE 2	4/8/2016	6/22/2016	10/21/2016	1/10/2017
C-3.2	EROSION CONTROL PLAN PHASE 3	4/8/2016	6/22/2016	10/21/2016	1/10/2017
C-3.3	EROSION CONTROL DETAILS	4/8/2016	6/22/2016	10/21/2016	1/10/2017
C-3.4	EROSION CONTROL DETAILS	4/8/2016	6/22/2016	10/21/2016	1/10/2017
C-3.5	EROSION CONTROL DETAILS	4/8/2016	6/22/2016	10/21/2016	1/10/2017
C-4.0	OVERALL STORM AND GRADING PLAN	4/8/2016	6/22/2016	10/21/2016	1/10/2017
C-4.1	RETAINING WALLS PLAN	4/8/2016	6/22/2016	10/21/2016	1/10/2017
C-4.2	ROADWAY PROFILE - HARRIS BAY ROAD	4/8/2016	6/22/2016	10/21/2016	1/10/2017
C-4.3	ROADWAY PROFILE - HARRIS BAY ROAD	4/8/2016	6/22/2016	10/21/2016	1/10/2017
C-4.4	ROADWAY PROFILE - HARRIS WOODS BLVD	4/8/2016	6/22/2016	10/21/2016	1/10/2017
C-4.5	ROADWAY PROFILE - HARRIS WOODS BLVD	4/8/2016	6/22/2016	10/21/2016	1/10/2017
C-4.6	ROADWAY PROFILE - HARRIS RIVER WAY	4/8/2016	6/22/2016	10/21/2016	1/10/2017
C-4.7	ROADWAY PROFILE - HARRIS LAKE LANE	4/8/2016	6/22/2016	10/21/2016	1/10/2017
C-4.8	WET POND PLAN AND PROFILE	4/8/2016	6/22/2016	10/21/2016	1/10/2017
C-4.9	WET POND PLANTING PLAN	4/8/2016	6/22/2016	10/21/2016	1/10/2017
C-4.10	WET POND DETAILS	4/8/2016	6/22/2016	10/21/2016	1/10/2017
C-4.11	OVERALL PRE-DEVELOPMENT DRAINAGE AREA MAP	4/8/2016	6/22/2016	10/21/2016	1/10/2017
C-4.12	OVERALL POST-DEVELOPMENT DRAINAGE AREA MAP	4/8/2016	6/22/2016	10/21/2016	1/10/2017
C-4.13	POST-DEVELOPMENT DRAINAGE AREA A	4/8/2016	6/22/2016	10/21/2016	1/10/2017
C-4.14	POST-DEVELOPMENT DRAINAGE AREA B	4/8/2016	6/22/2016	10/21/2016	1/10/2017
C-4.15	STORM DETAILS	4/8/2016	6/22/2016	10/21/2016	1/10/2017
C-4.16	STORM DETAILS	4/8/2016	6/22/2016	10/21/2016	1/10/2017
C-4.17	STORM DETAILS	4/8/2016	6/22/2016	10/21/2016	1/10/2017
C-5.0	DAVID COX ROAD IMPROVEMENTS	4/8/2016	6/22/2016	10/21/2016	1/10/2017
C-5.1	DAVID COX ROAD STRIPING PLAN	-	6/22/2016	10/21/2016	1/10/2017
C-5.2	DAVID COX ROAD TYPICAL CROSS SECTIONS	-	6/22/2016	10/21/2016	1/10/2017
C-5.3	DAVID COX ROAD TRAFFIC CONTROL PLAN	-	6/22/2016	10/21/2016	1/10/2017
C-5.4	DAVID COX ROAD TRAFFIC CONTROL PLAN	-	6/22/2016	10/21/2016	1/10/2017
C-5.5	DAVID COX ROAD EROSION CONTROL PLAN	-	6/22/2016	10/21/2016	1/10/2017
C-5.6	DAVID COX ROAD EROSION CONTROL DETAILS	4/8/2016	6/22/2016	10/21/2016	1/10/2017
C-5.7	DAVID COX ROAD CROSS SECTIONS	4/8/2016	6/22/2016	10/21/2016	1/10/2017
C-5.8	DAVID COX ROAD CROSS SECTIONS	4/8/2016	6/22/2016	10/21/2016	1/10/2017
C-5.9	DAVID COX ROAD CROSS SECTIONS	4/8/2016	6/22/2016	10/21/2016	1/10/2017
C-5.10	DAVID COX ROAD CROSS SECTIONS	4/8/2016	6/22/2016	10/21/2016	1/10/2017
C-5.11	DAVID COX ROAD CROSS SECTIONS	4/8/2016	6/22/2016	10/21/2016	1/10/2017
C-5.12	DAVID COX ROAD CROSS SECTIONS	4/8/2016	6/22/2016	10/21/2016	1/10/2017
C-5.13	DAVIS LAKE PARKWAY IMPROVEMENTS	4/8/2016	6/22/2016	10/21/2016	1/10/2017
C-5.14	DAVIS LAKE PARKWAY STRIPING PLAN	4/8/2016	6/22/2016	10/21/2016	1/10/2017
C-5.15	DAVIS LAKE PARKWAY CROSS SECTIONS	4/8/2016	6/22/2016	10/21/2016	1/10/2017
C-5.16	DAVIS LAKE PARKWAY CROSS SECTIONS	4/8/2016	6/22/2016	10/21/2016	1/10/2017
C-5.17	DAVIS LAKE PARKWAY CROSS SECTIONS	4/8/2016	6/22/2016	10/21/2016	1/10/2017
C-5.18	DAVIS LAKE PARKWAY CROSS SECTIONS	4/8/2016	6/22/2016	10/21/2016	1/10/2017
C-5.19	DAVIS LAKE PARKWAY CROSS SECTIONS	4/8/2016	6/22/2016	10/21/2016	1/10/2017
C-6.0	OVERALL LANDSCAPING	4/8/2016	6/22/2016	10/21/2016	1/10/2017
C-6.1	LANDSCAPE DETAILS	4/8/2016	6/22/2016	10/21/2016	1/10/2017
C-7.0	BUILDING ELEVATIONS	-	-	10/21/2016	1/10/2017
RW-1	TITLE SHEET	-	-	10/21/2016	1/10/2017
RW-2	MECK-SI (APPENDIX B)	-	-	10/21/2016	1/10/2017
RW-3	PLAN VIEW	-	-	10/21/2016	1/10/2017
RW-4	ELEVATION VIEW (WALL "A")	-	-	10/21/2016	1/10/2017
RW-5	ELEVATION VIEW (WALL "A")	-	-	10/21/2016	1/10/2017
RW-6	ELEVATION VIEW (WALL "B")	-	-	10/21/2016	1/10/2017
RW-7	ELEVATION VIEW (WALL "B")	-	-	10/21/2016	1/10/2017
RW-8	ELEVATION VIEW (WALL "B")	-	-	10/21/2016	1/10/2017
RW-9	DETAILS	-	-	10/21/2016	1/10/2017
RW-10	GENERAL NOTES	-	-	10/21/2016	1/10/2017



FINAL
APPROVAL

ENGINEERING
PCO / DETENTION / DRAINAGE PLAN

EROSION CONTROL

URBAN FORESTRY
TREE ORDINANCE

CDOT

NOTE: SCHEDULE PRE-CONSTRUCTION MEETING
AT LEAST 48 HRS. PRIOR TO ANY LAND
DISTURBING ACTIVITY USING THE ONLINE
FORM AT <http://development.charmeck.org>

APPROVED
By mchapman at 2:46 pm, Feb 16, 2017

APPROVED
By Stan Armstrong at 4:33 pm, Jan 30, 2017



APPROVED

DAVIS LAKE TOWNHOMES
SINGLE-FAMILY RESIDENTIAL DEVELOPMENT
CHARLOTTE, NORTH CAROLINA
COVER

REVISIONS:

DATE: 01/10/2017
DESIGNED BY: DW
DRAWN BY: DW
CHECKED BY: DW
SCALE: N.T.S.
PROJECT #: 1015220

SHEET #:
C-0.0

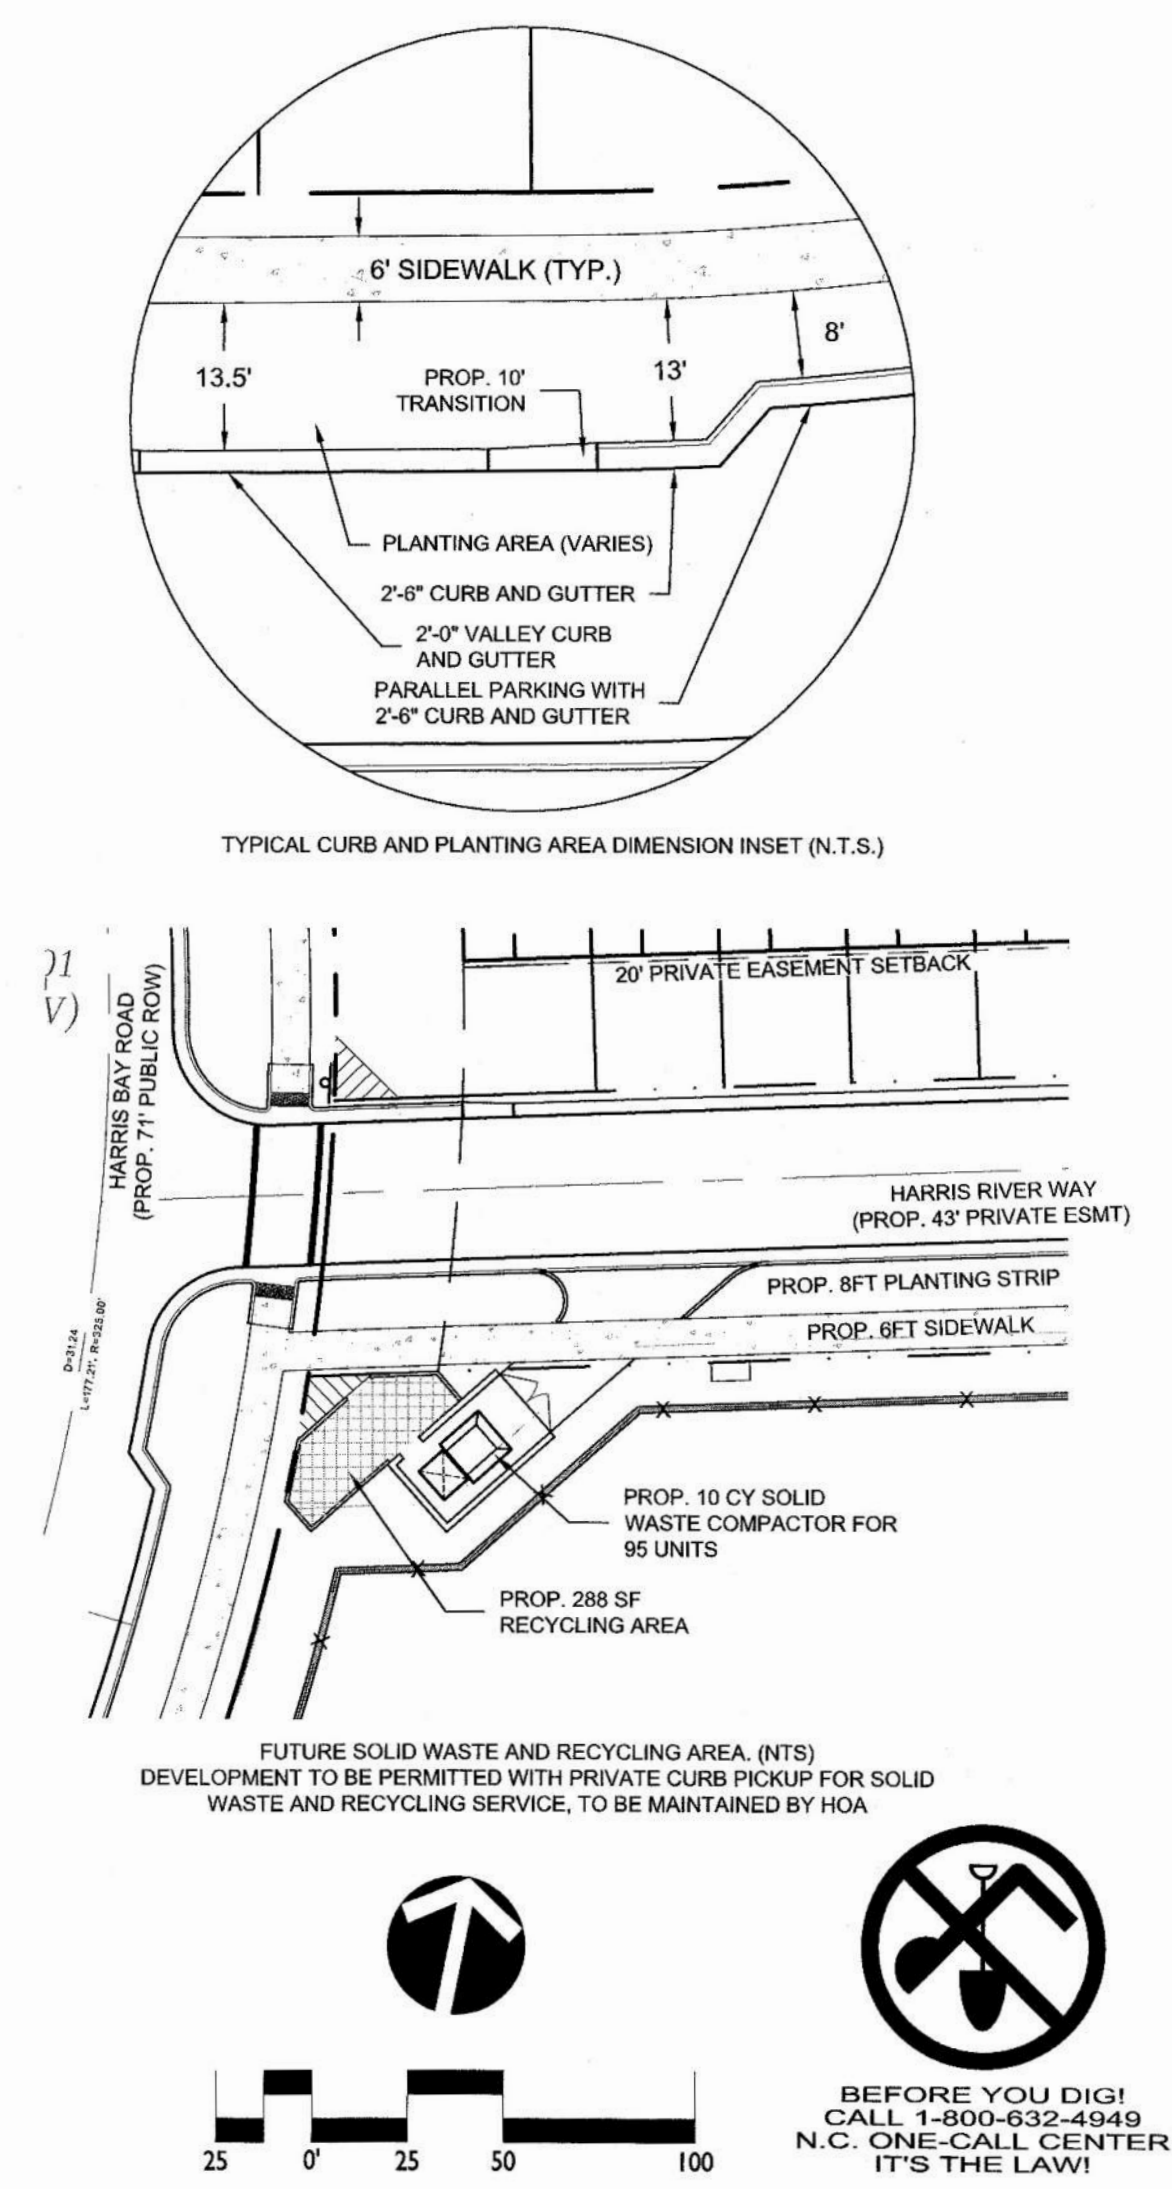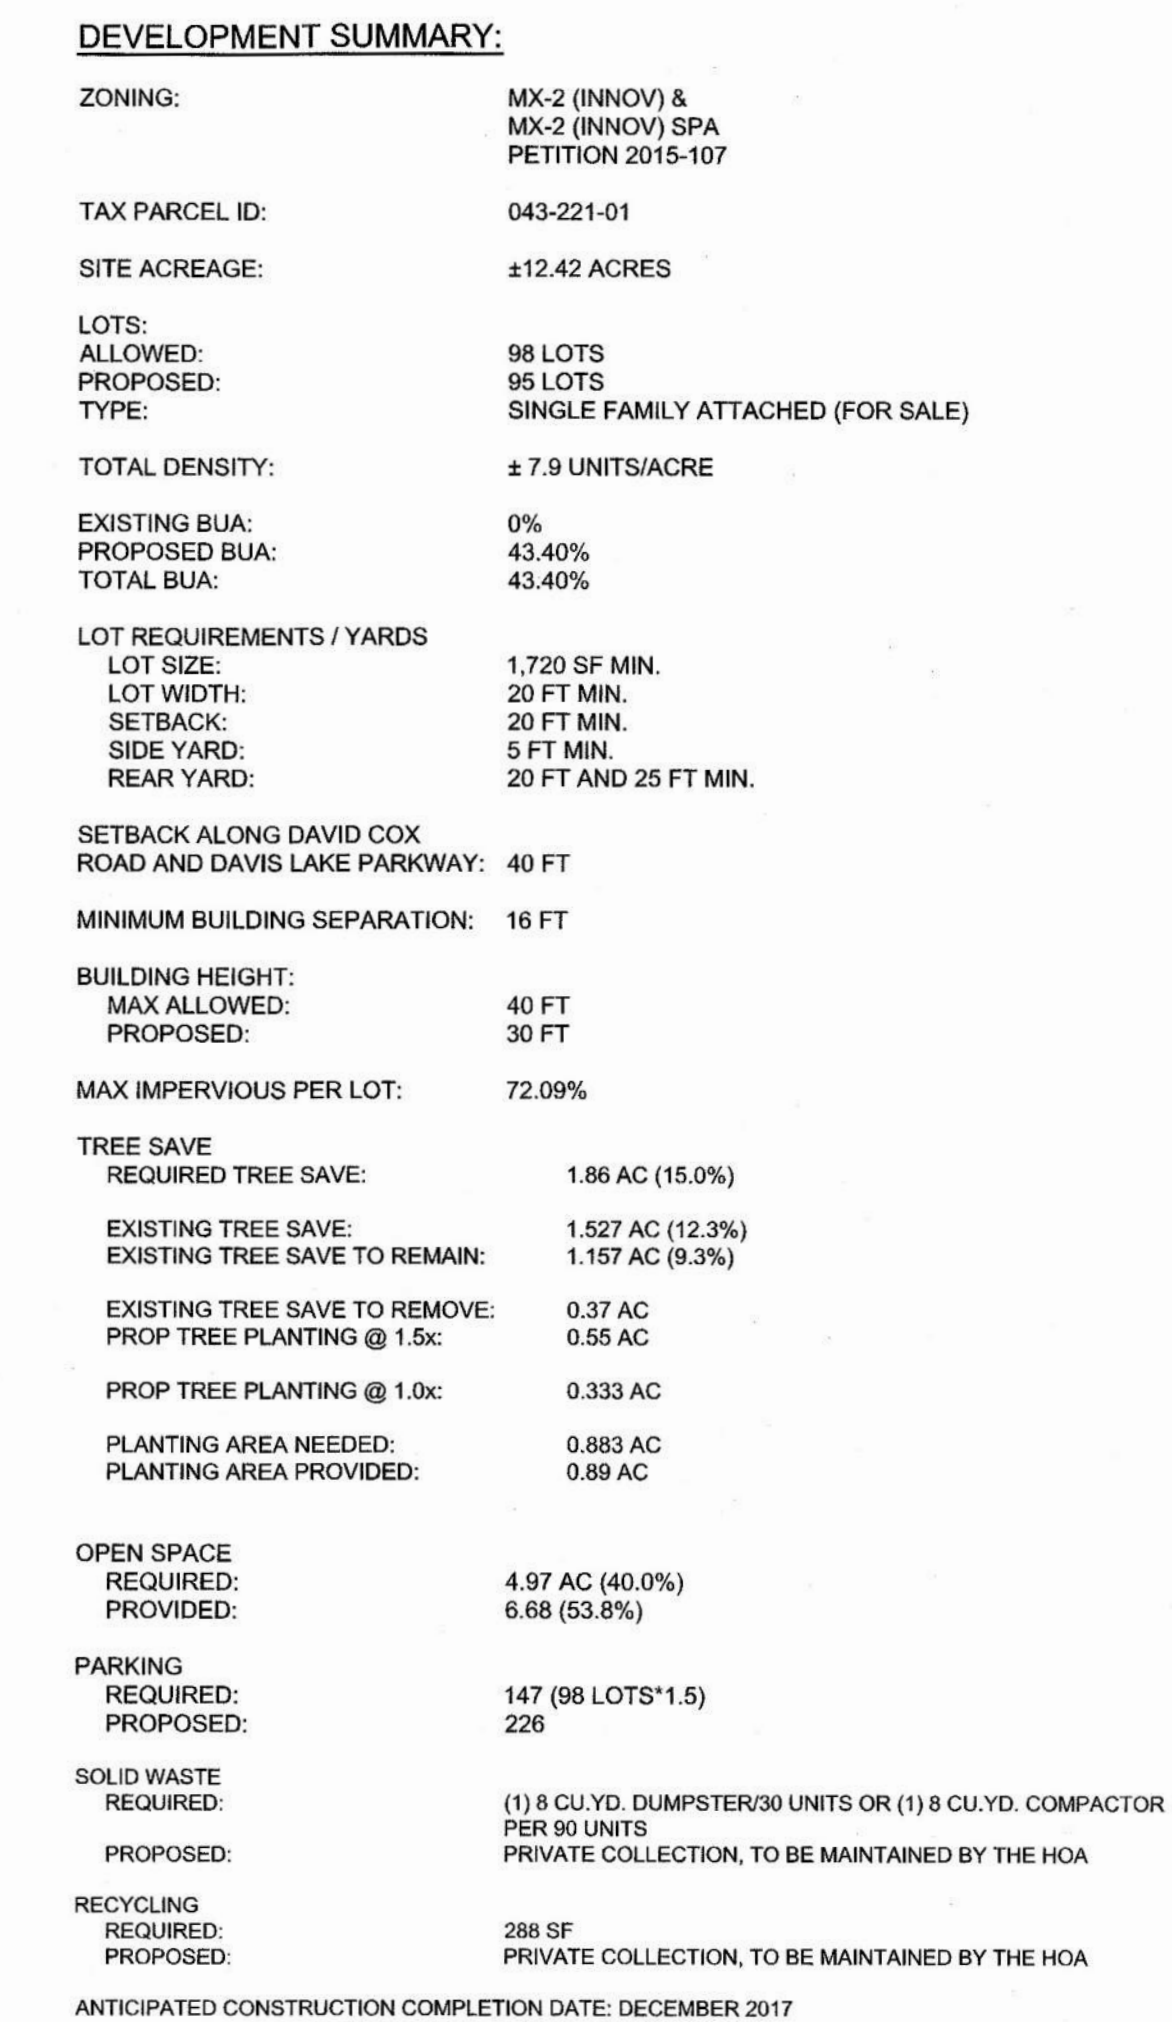

DAVIS LAKE TOWNHOMES
SINGLE-FAMILY RESIDENTIAL DEVELOPMENT
CHARLOTTE, NORTH CAROLINA
OVERALL SITE PLAN

REVISIONS:

DATE: 01/10/2017
DESIGNED BY: MTP
DRAWN BY: MTP
CHECKED BY: DGG
Q.C. BY: DGG
SCALE: 1"=50'
PROJECT #: 1015220

HEET #:

C-20

LandDesignTM
100 South Orange Ave., Suite 700
Orlando, FL 32801
Y: 407.270.7800
www.LandDesign.com
INC Engineering Firm | License # C-0458