




MULTI-FAMILY REAR ELEVATIONS (DETAIL 1)

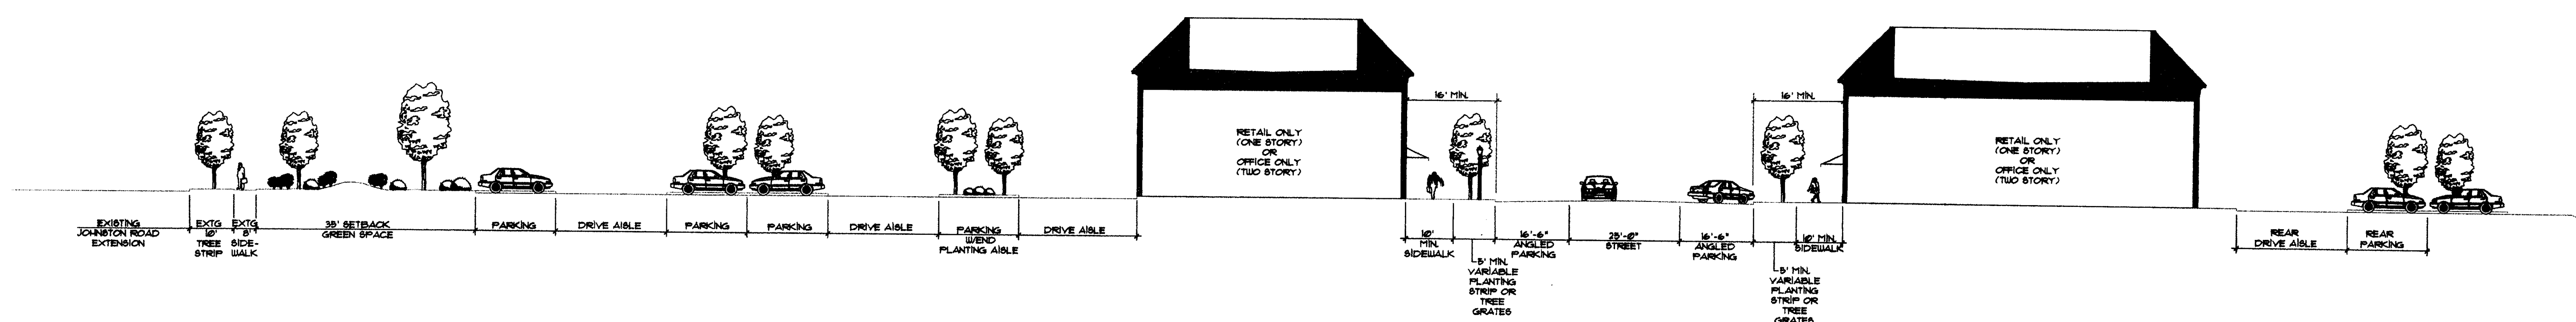

RETAIL/OFFICE (DETAIL 2)

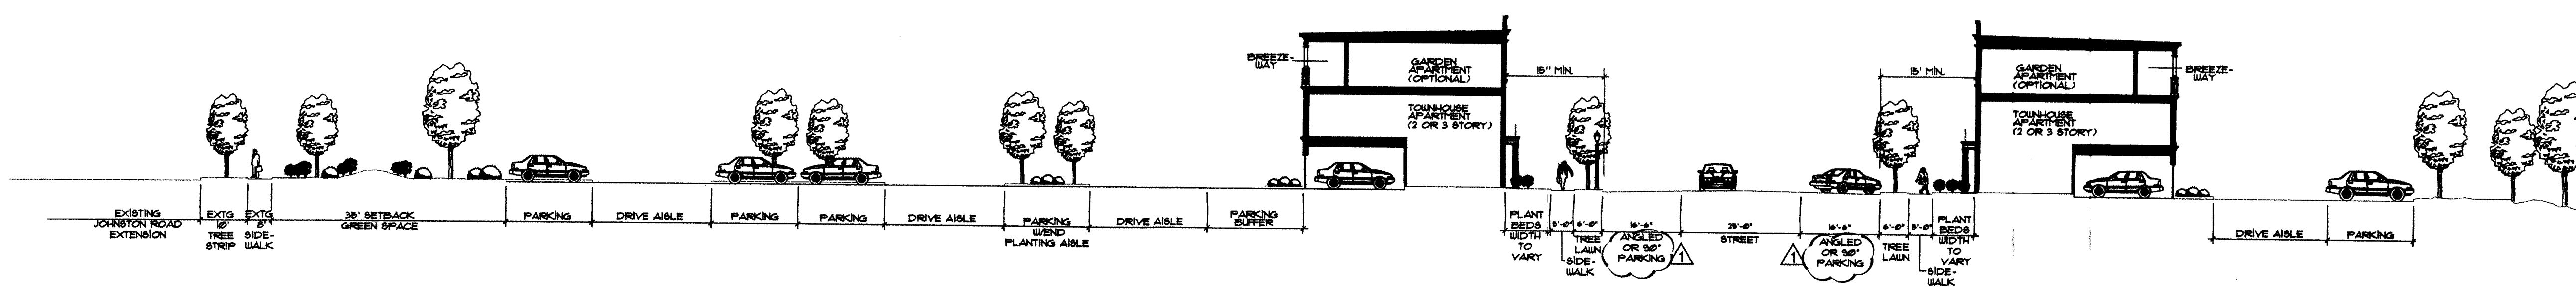

URBAN MULTI-FAMILY (DETAIL 3)  
PROPOSED TOWNHOMES OR INSTITUTIONAL USE

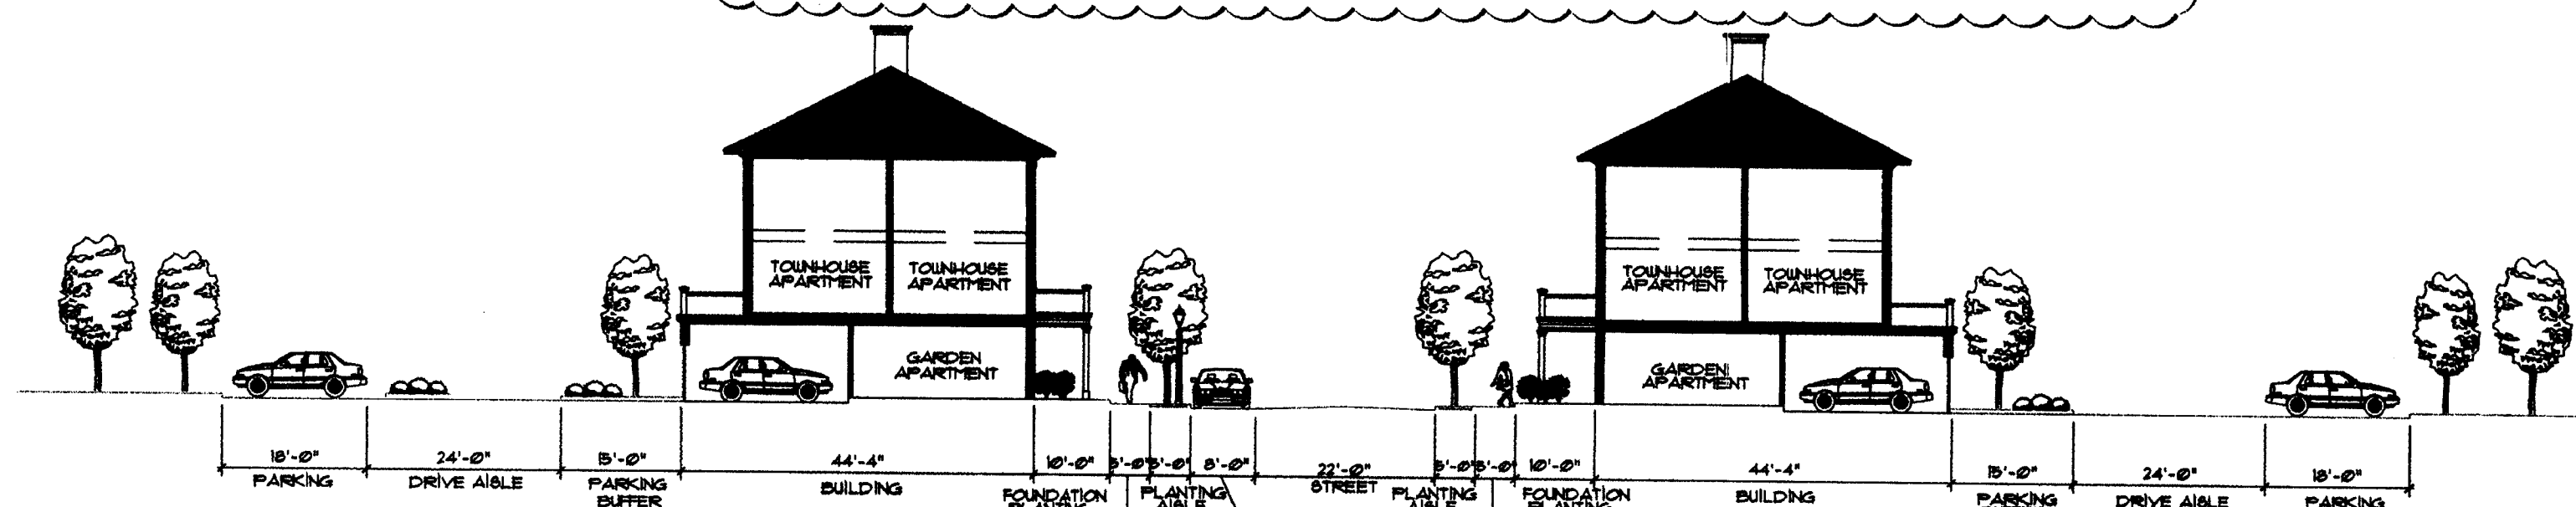

SUBURBAN MULTI-FAMILY (DETAIL 4)  
PREVIOUSLY PERMITTED AND BUILT  
OR UNDERCONSTRUCTION

NO.	DATE	DESCRIPTION
1	08.17.07	REVISED PER CITY STAFF REVIEW FOR PUBLIC HEARING


300 S. COLLEGE ST.  
SUITE 200  
CHARLOTTE, NC 28202  
T 704.334.7925  
F 704.334.7926  
www.stewartinc.com

**STEWART**


STEWART INC. is a professional architectural and engineering firm. We are not responsible for the accuracy or completeness of the information provided in this document. The information is provided for informational purposes only and should not be used for any other purpose. The information is provided as is, without warranty of any kind, express or implied, including but not limited to the accuracy, completeness, or reliability of the information. The information is provided for informational purposes only and should not be used for any other purpose. The information is provided as is, without warranty of any kind, express or implied, including but not limited to the accuracy, completeness, or reliability of the information.

STREETS OF TORGON  
CONDITIONAL REZONING SITE PLAN  
AMENDMENT REQUEST  
PETITIONER: NRI COMMUNITIES CHARLOTTE, LLC


CONCEPTUAL CROSS-SECTIONS
DATE: 05-11-2007
SCALE: N.T.S.
JOB NO. X7019.00
SHEET: RZ-2

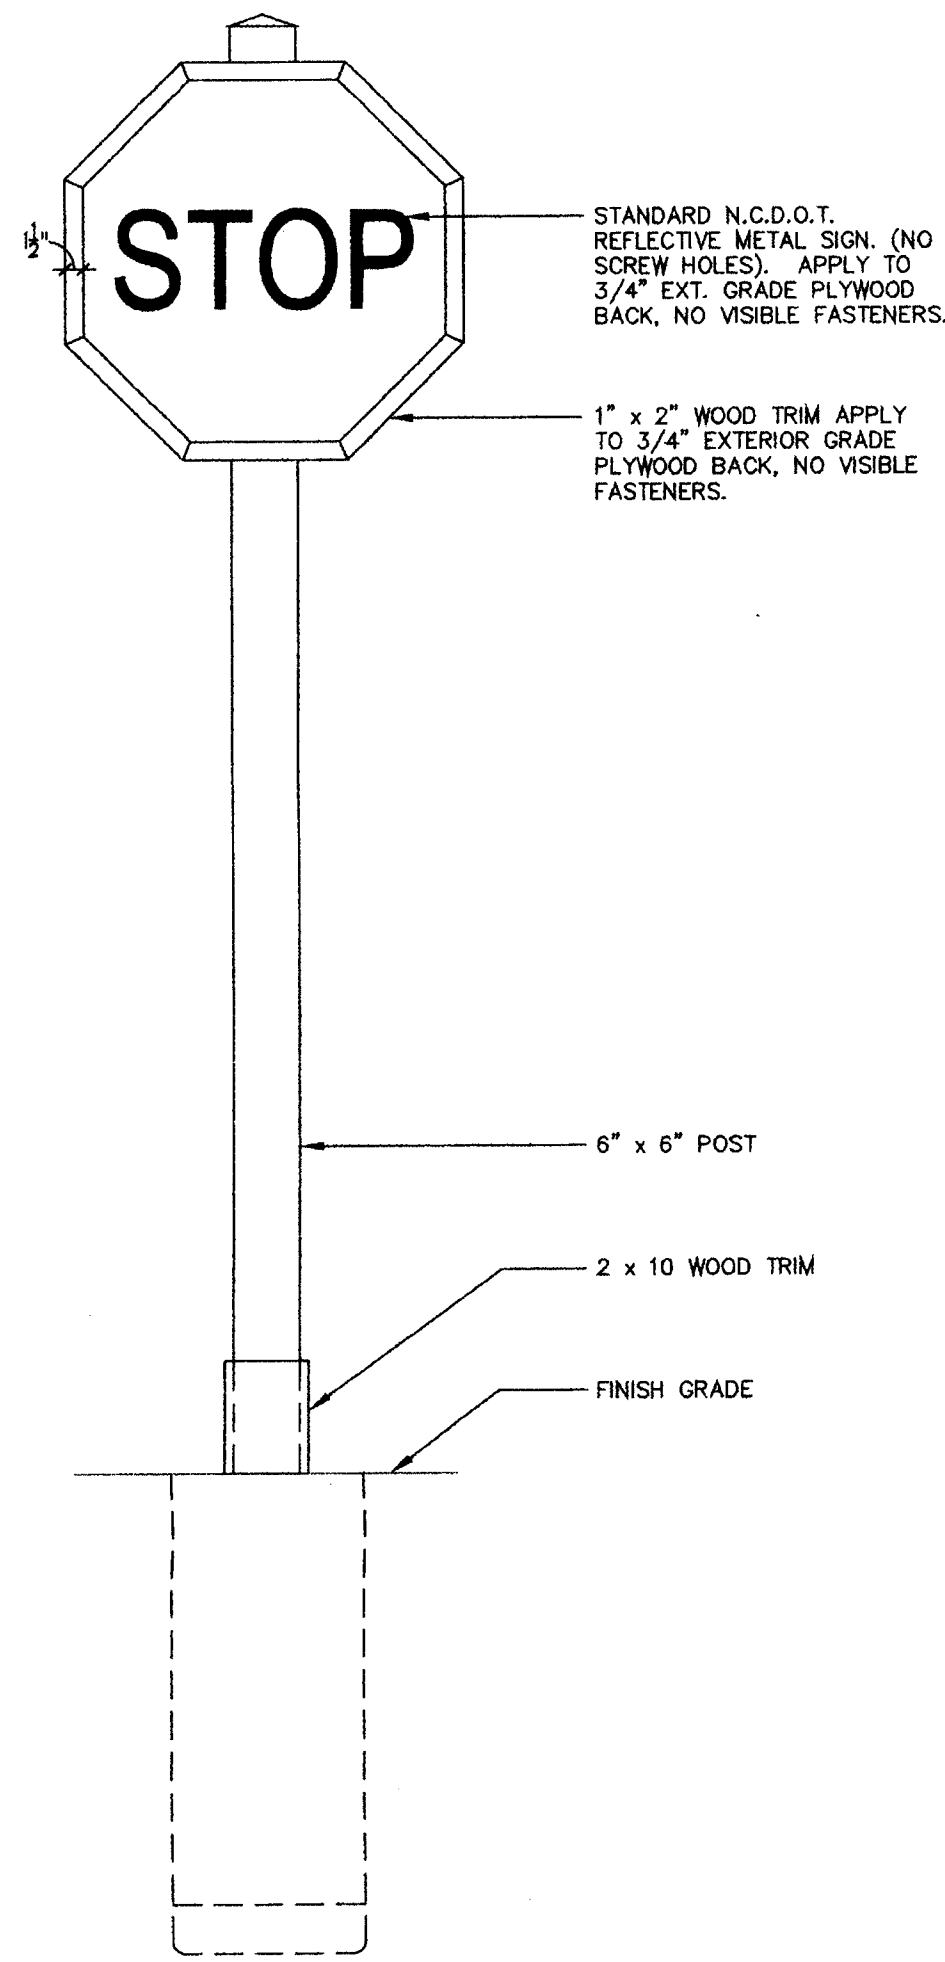

STOP SIGN

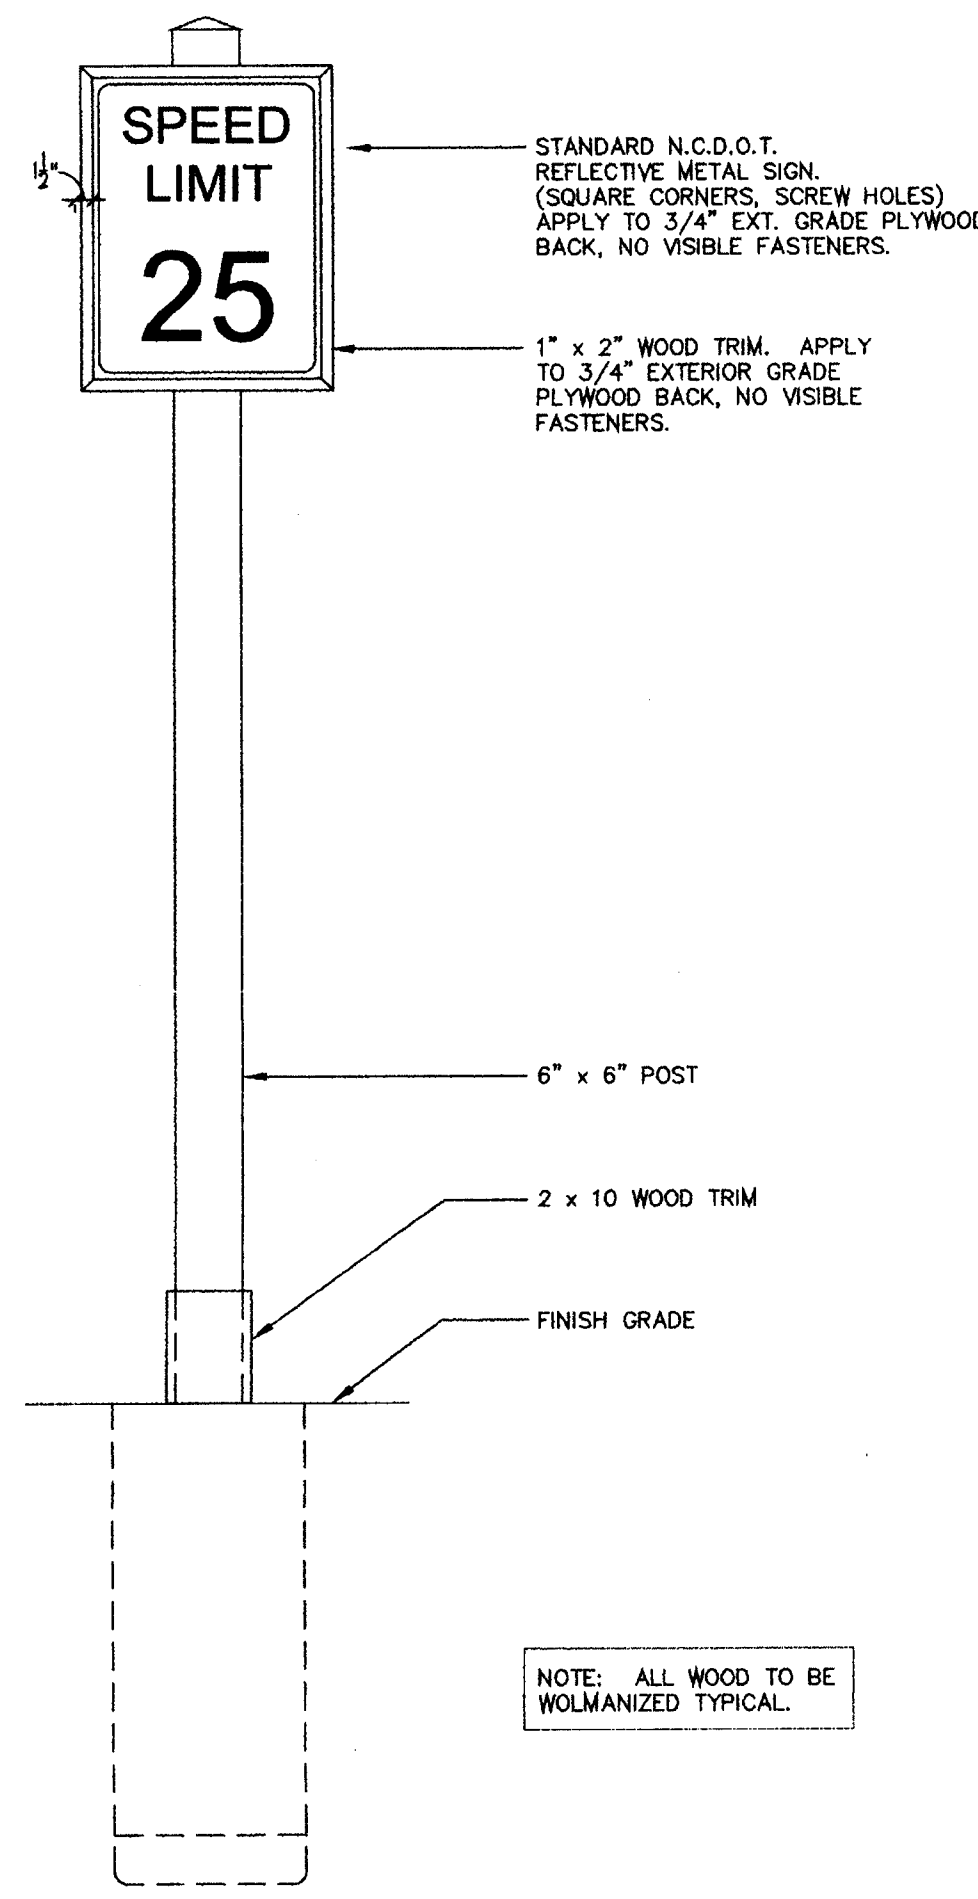


SPEED LIMIT SIGN

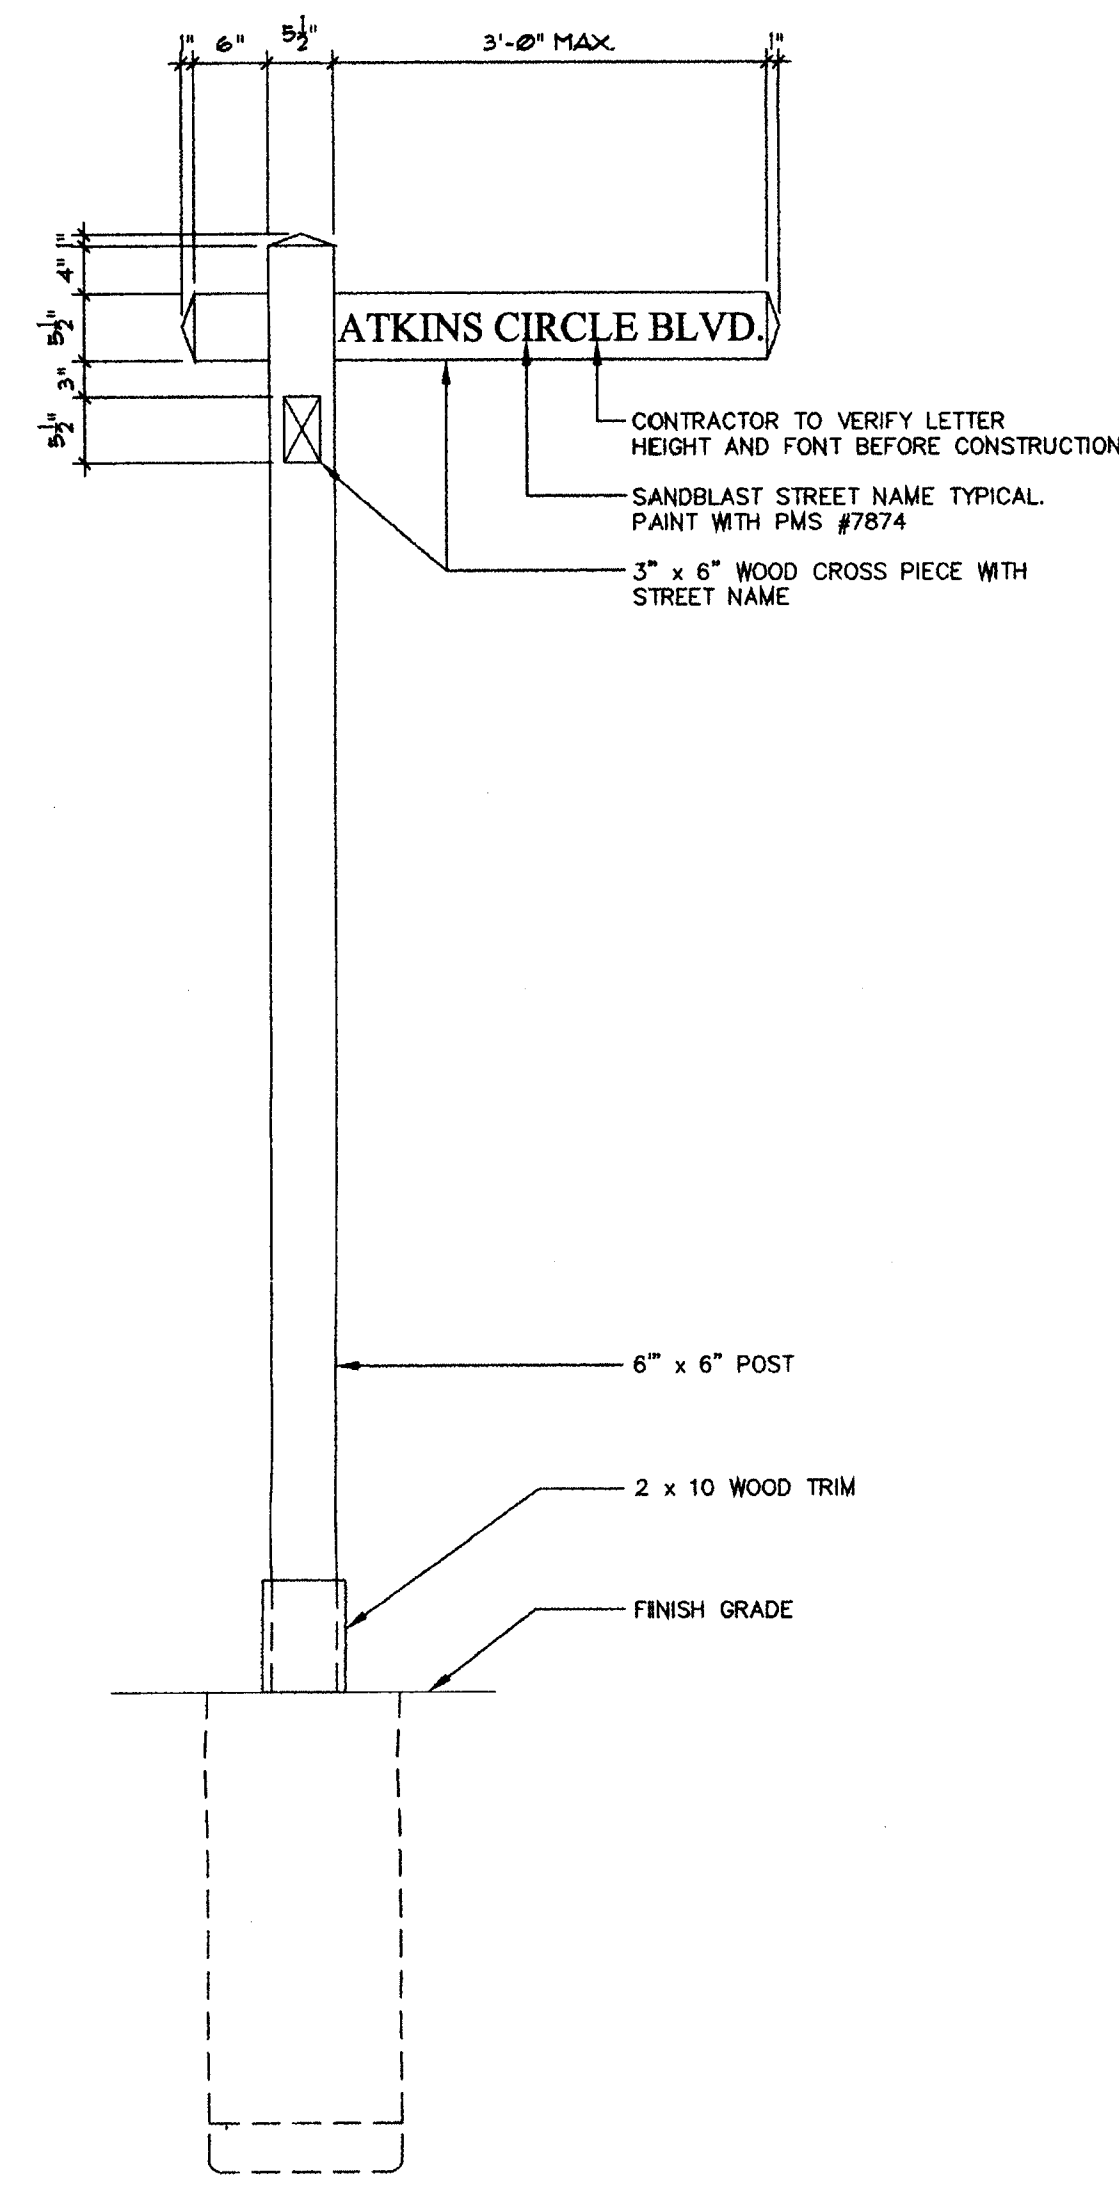


STREET SIGN


1 SIGNAGE DETAIL  
3/4" = 1'-0"

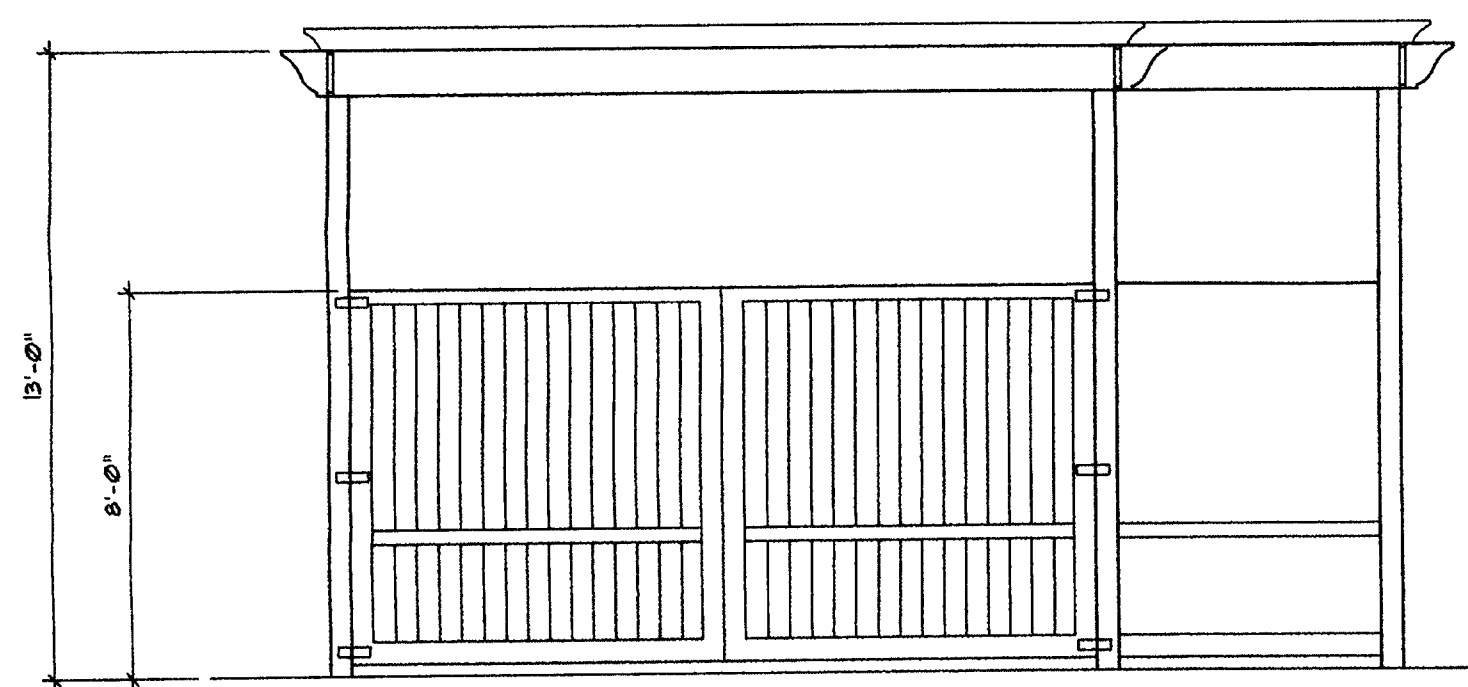


FRONT ELEVATION

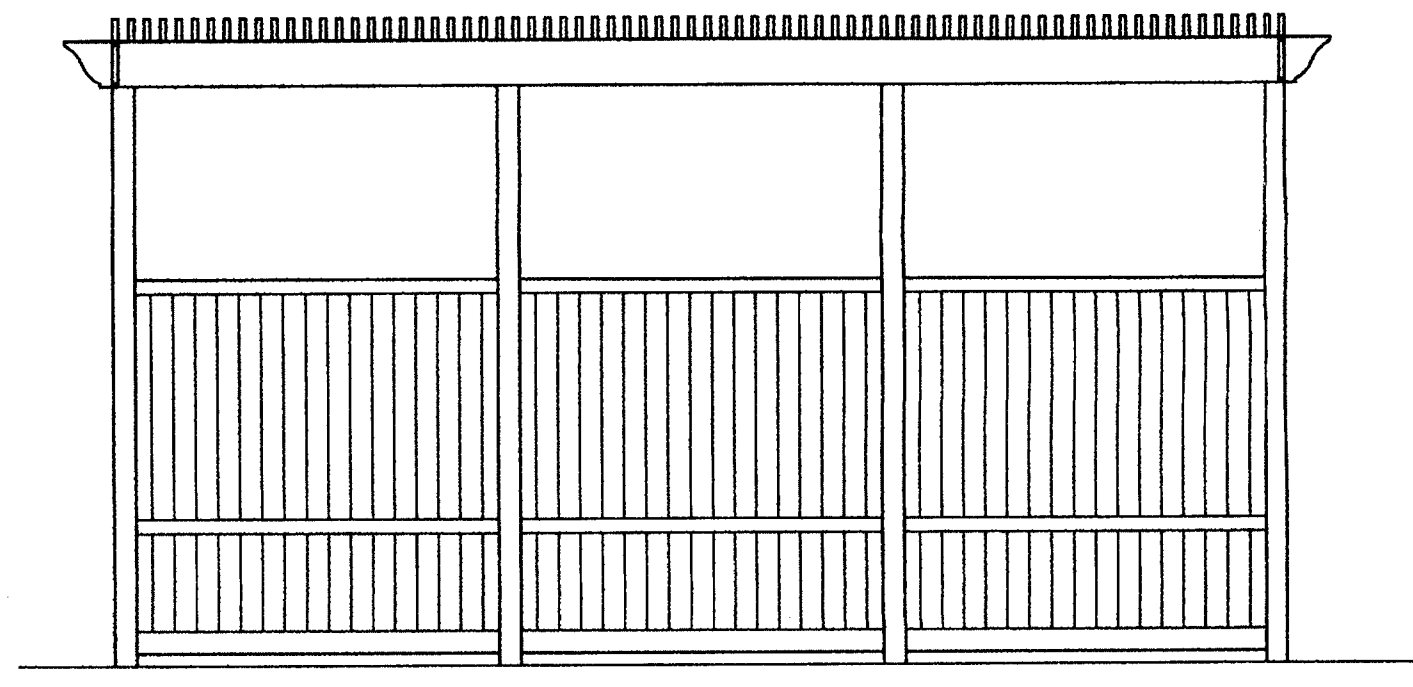

SIDE ELEVATION

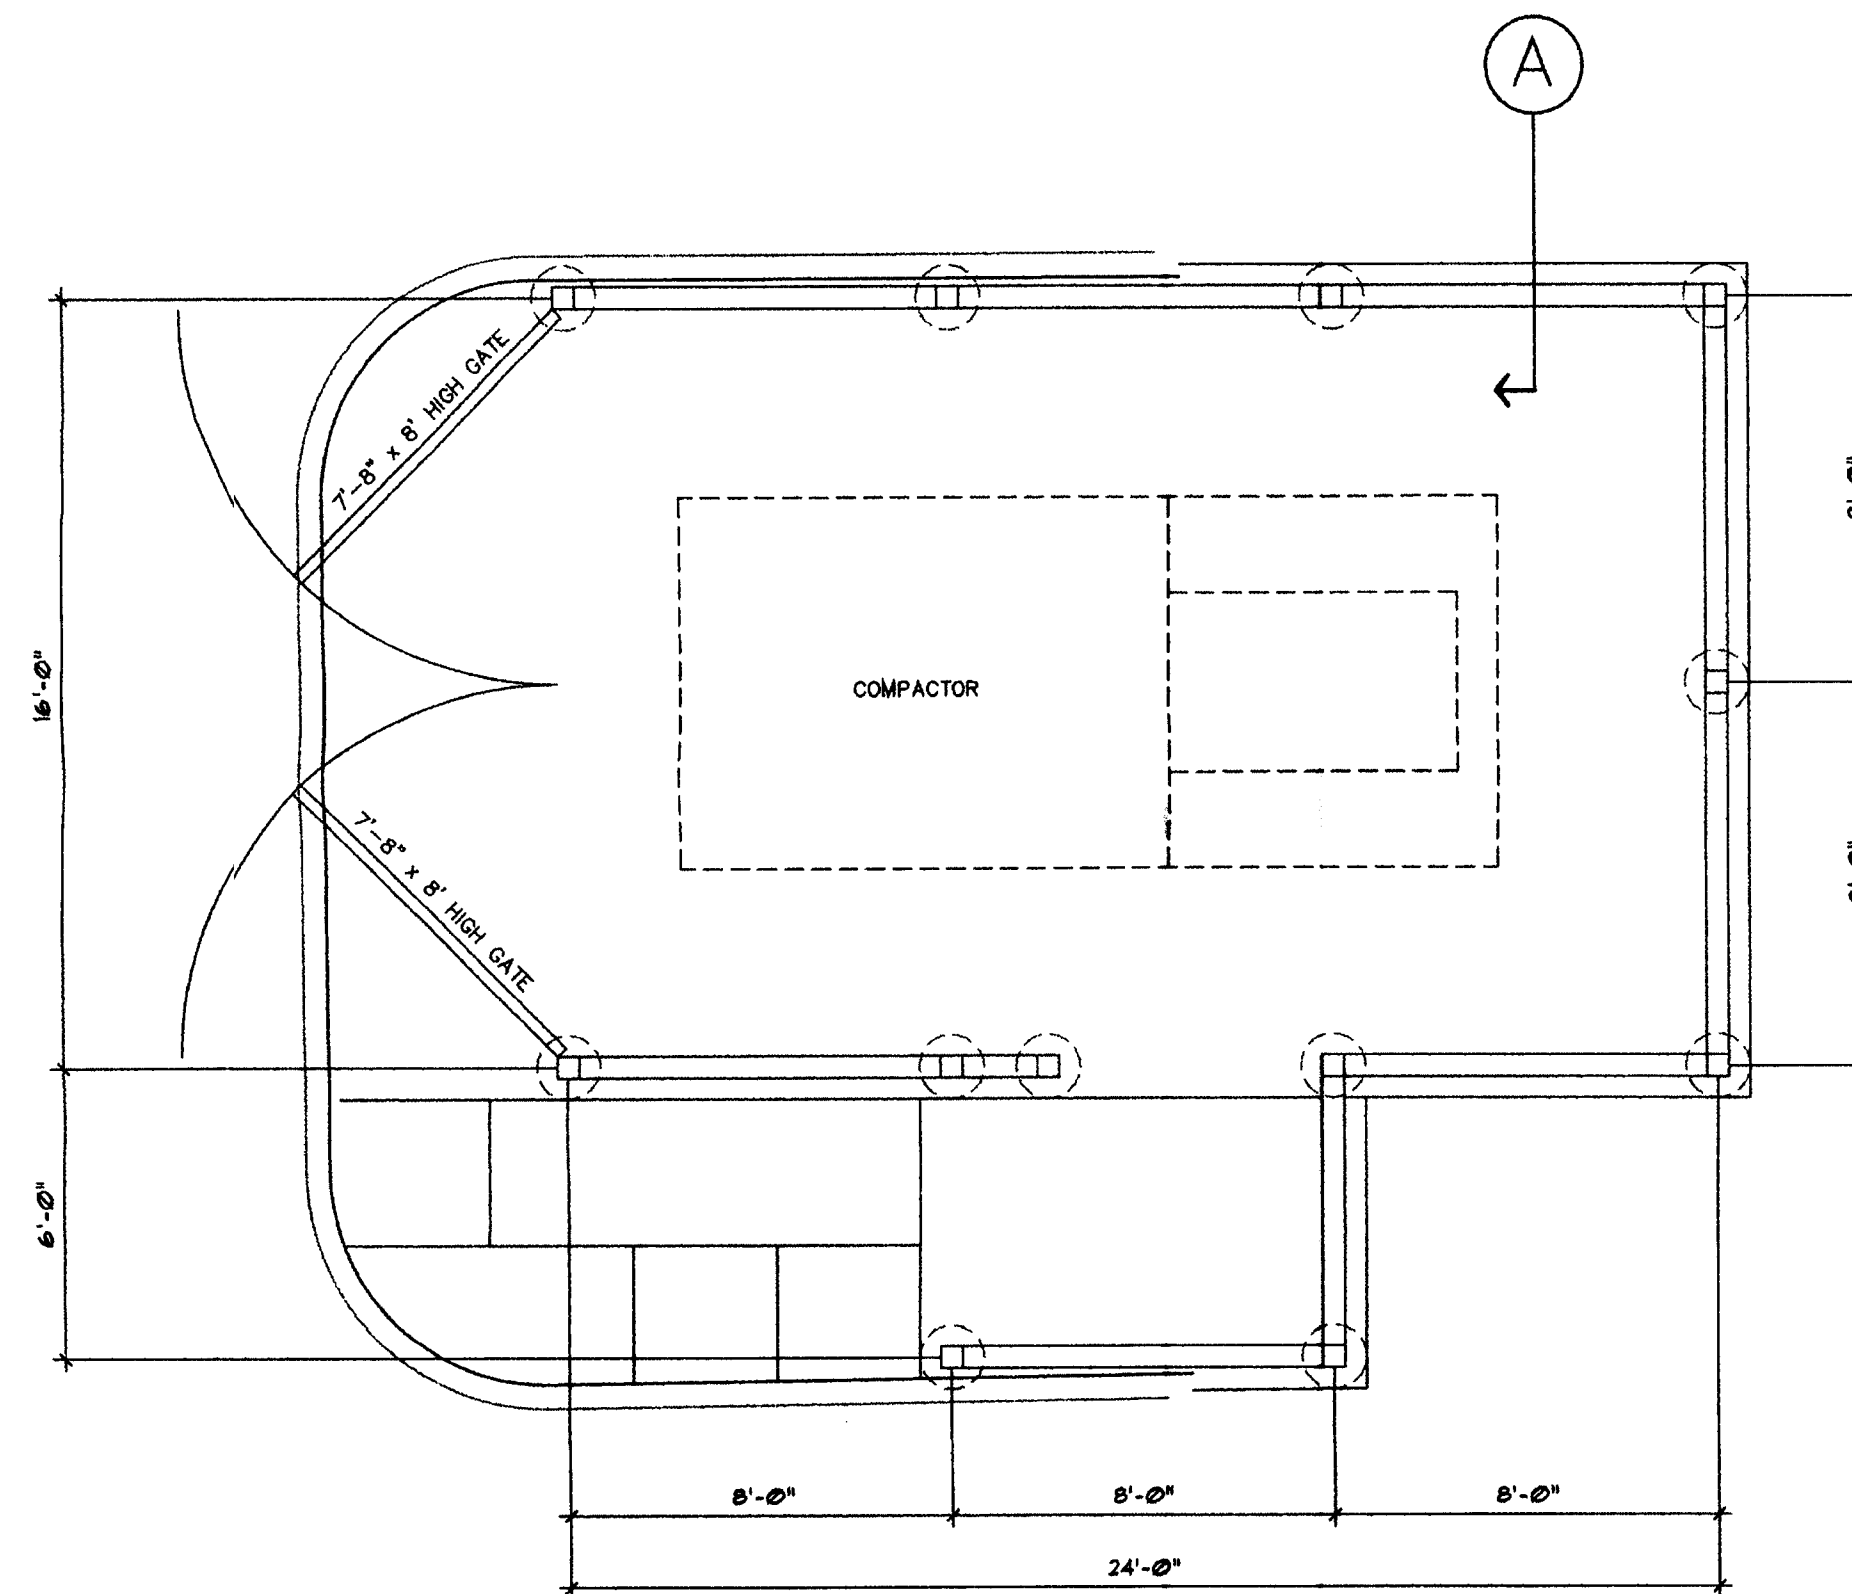

PLANVIEW

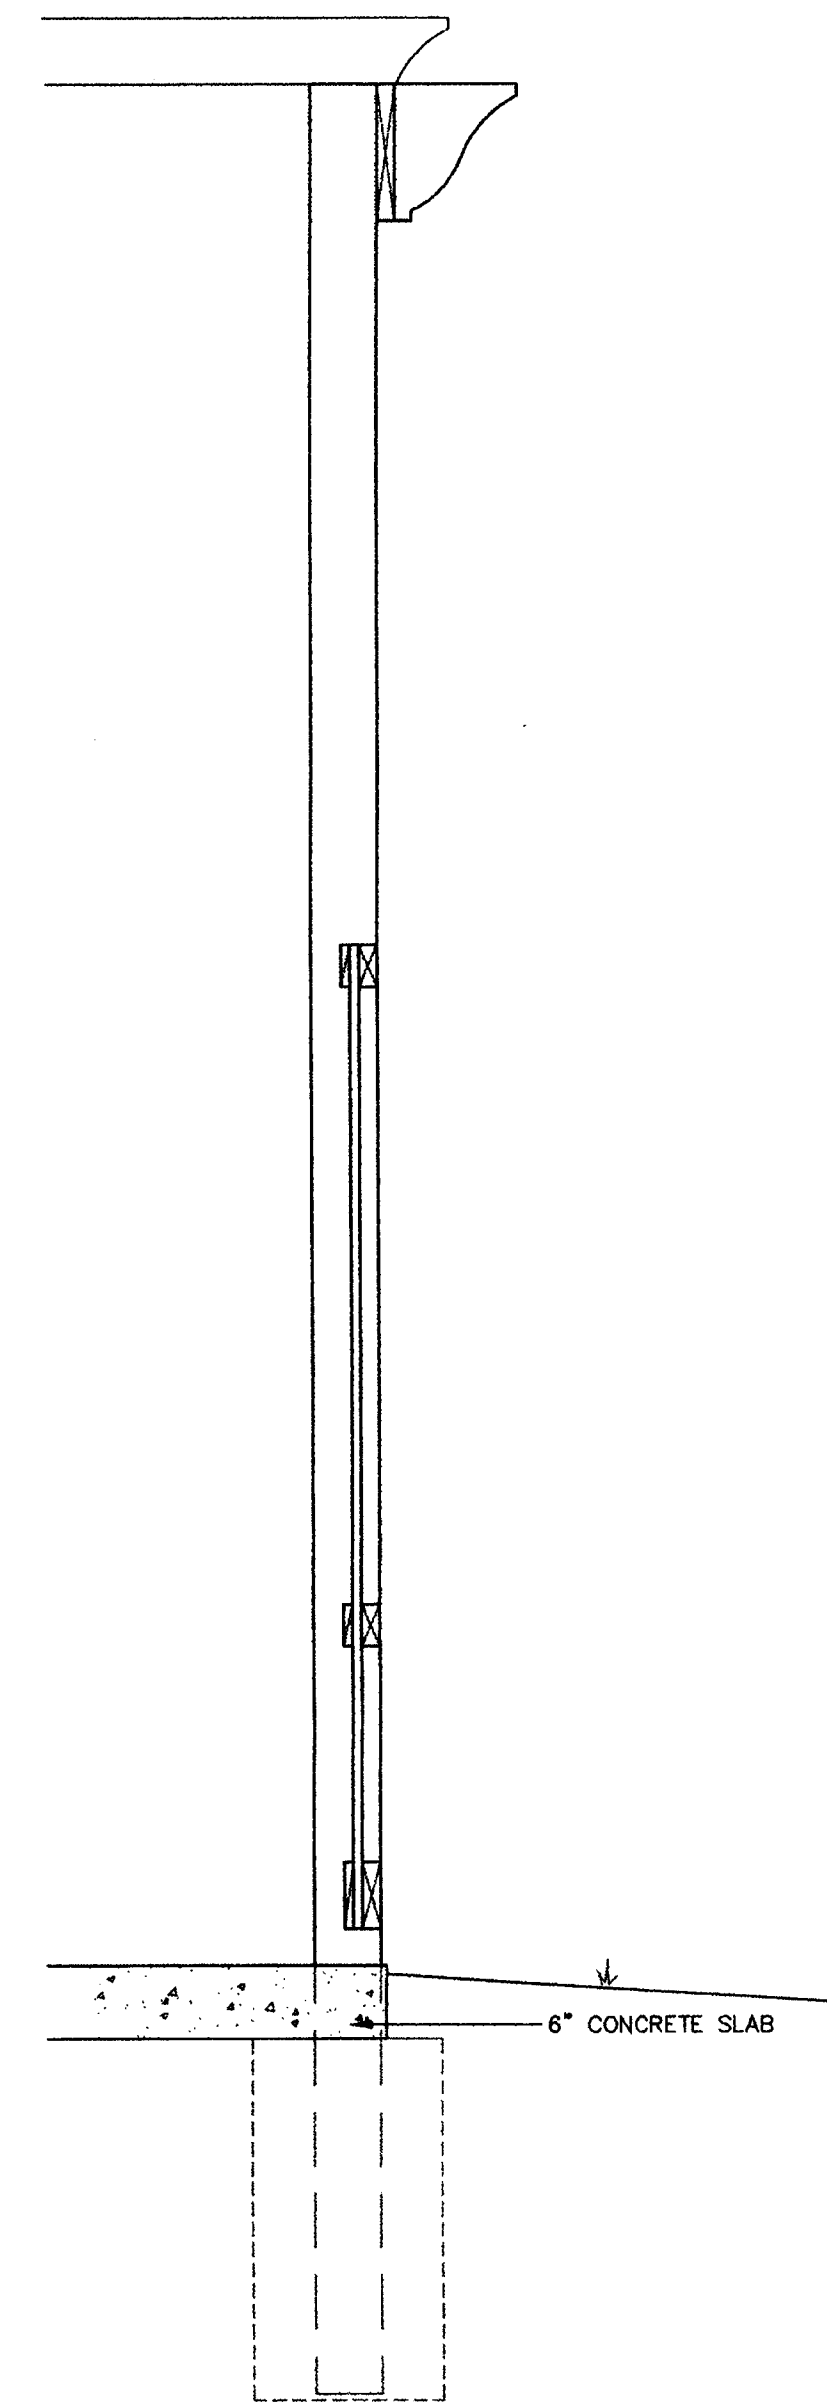

SECTION VIEW A (3/4"=1'-0")

2 DUMPSTER DETAIL  
1/4" = 1'-0"

100 S COLLEGE ST  
CHARLOTTE, NC 28202  
T 704.334.7925  
F 704.334.7926  
www.stewart-eng.com

**STEWART**  
ENGINEERING

© 2007 Stewart Engineering, Inc. All rights reserved. This drawing is the property of Stewart Engineering, Inc. and is not to be reproduced, stored in a retrieval system, or transmitted in any form or by any means, electronic, mechanical, photocopying, recording, or by any information storage and retrieval system, without the prior written permission of Stewart Engineering, Inc.

STREETS OF TORGON  
CONDITIONAL REZONING SITE PLAN  
AMENDMENT REQUEST  
PETITIONER: NRI COMMUNITIES CHARLOTTE, LLC

CONCEPTUAL  
SIGN AND  
DUMPSTER DETAILS

DATE: 05-11-2007

SCALE:

JOB NO. X7019.00

SHEET: RZ-3