




		Faison			
		ی د د	well Rd		
STING BOC		4+7 1	N Cas		
M EXISTING BOC					
	- OPTIONAL PLANTERS	Ad	onsultant Idress		
	- PLAZA	Ad Ph No. 1 2	RZ Revision RZ Revision	2/19/16 3/24/16	
	POTENTIAL RESTAURANT OUTDOOR SEATING	3 4	RZ Revision 3 RZ Revision 4	4/18/16 5/19/16	
	- 14' SETBACK FROM EXISTING BOC				
	- OPTIONAL PLANTERS				
	- 6' SIDEWALK				
	- 8' PLANTING STRIP FROM				
	- PROPERTY LINE			n	
	- EXISTING BOC		JI		
	- URBAN OPEN SPACE		RCHITEC 28 South Bo		
	- OPTIONAL PLANTERS	V	harlotte, NC 704.333.5 vww.bhmar	931	
)		Project N Date	Number	- 02/19/16	
	GENERAL CONCEPTUAL LAYOUT OF THE BUILDING ON TERIALLY AFFECT THE OVERALL CONCEPTUAL LAYOUT ISTRUCTION DRAWINGS.	S	ustrative ite Plan - etail Leve	Ð	
······		SHEET	RZ _{Scale}	2	

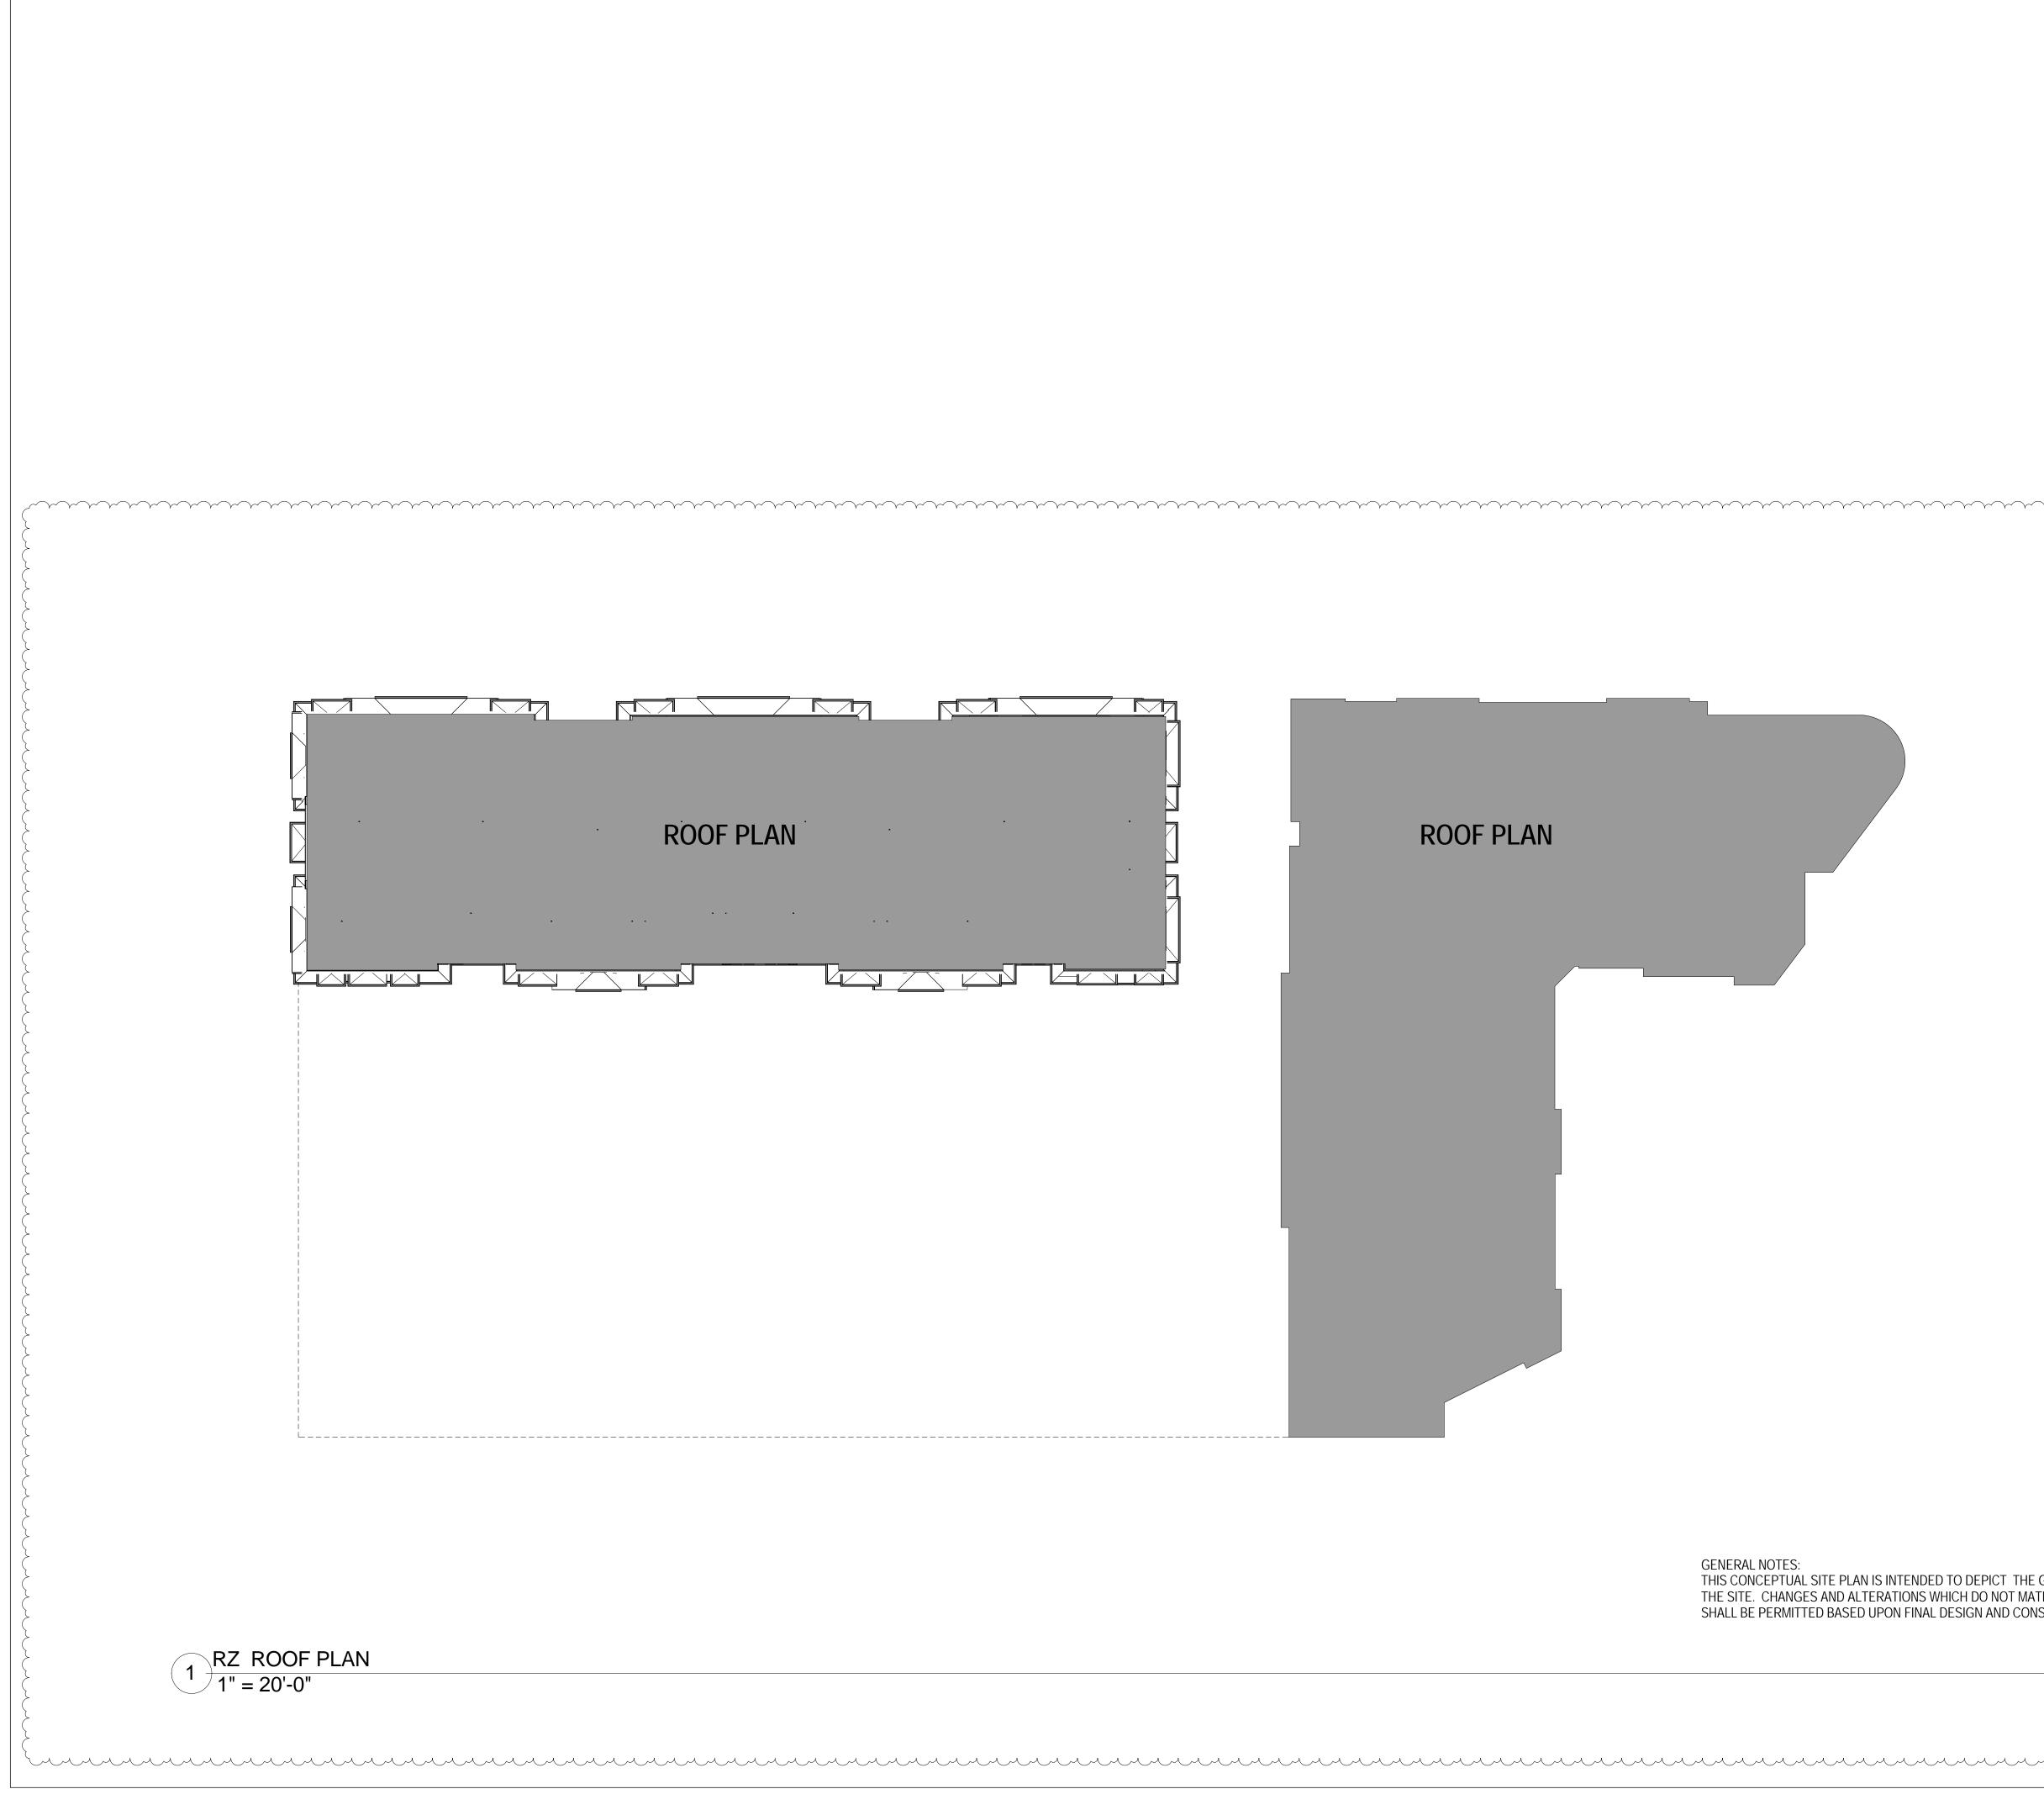


	Faison
	R Casswell Rd
	Consultant Address Address Address Phone No. Description Date 1 RZ Revision 3/24/16 2 RZ Revision 4 5/19/16 4 4 4
	ARCHITECTS PA 1928 South Boulevard Charlotte, NC 28203 704.333.5931 www.bhmarc.com
E GENERAL CONCEPTUAL LAYOUT OF THE BUILDING ON TERIALLY AFFECT THE OVERALL CONCEPTUAL LAYOUT NSTRUCTION DRAWINGS.	Project Number - Date 02/19/16 Roof Plan
	HI RZ 3

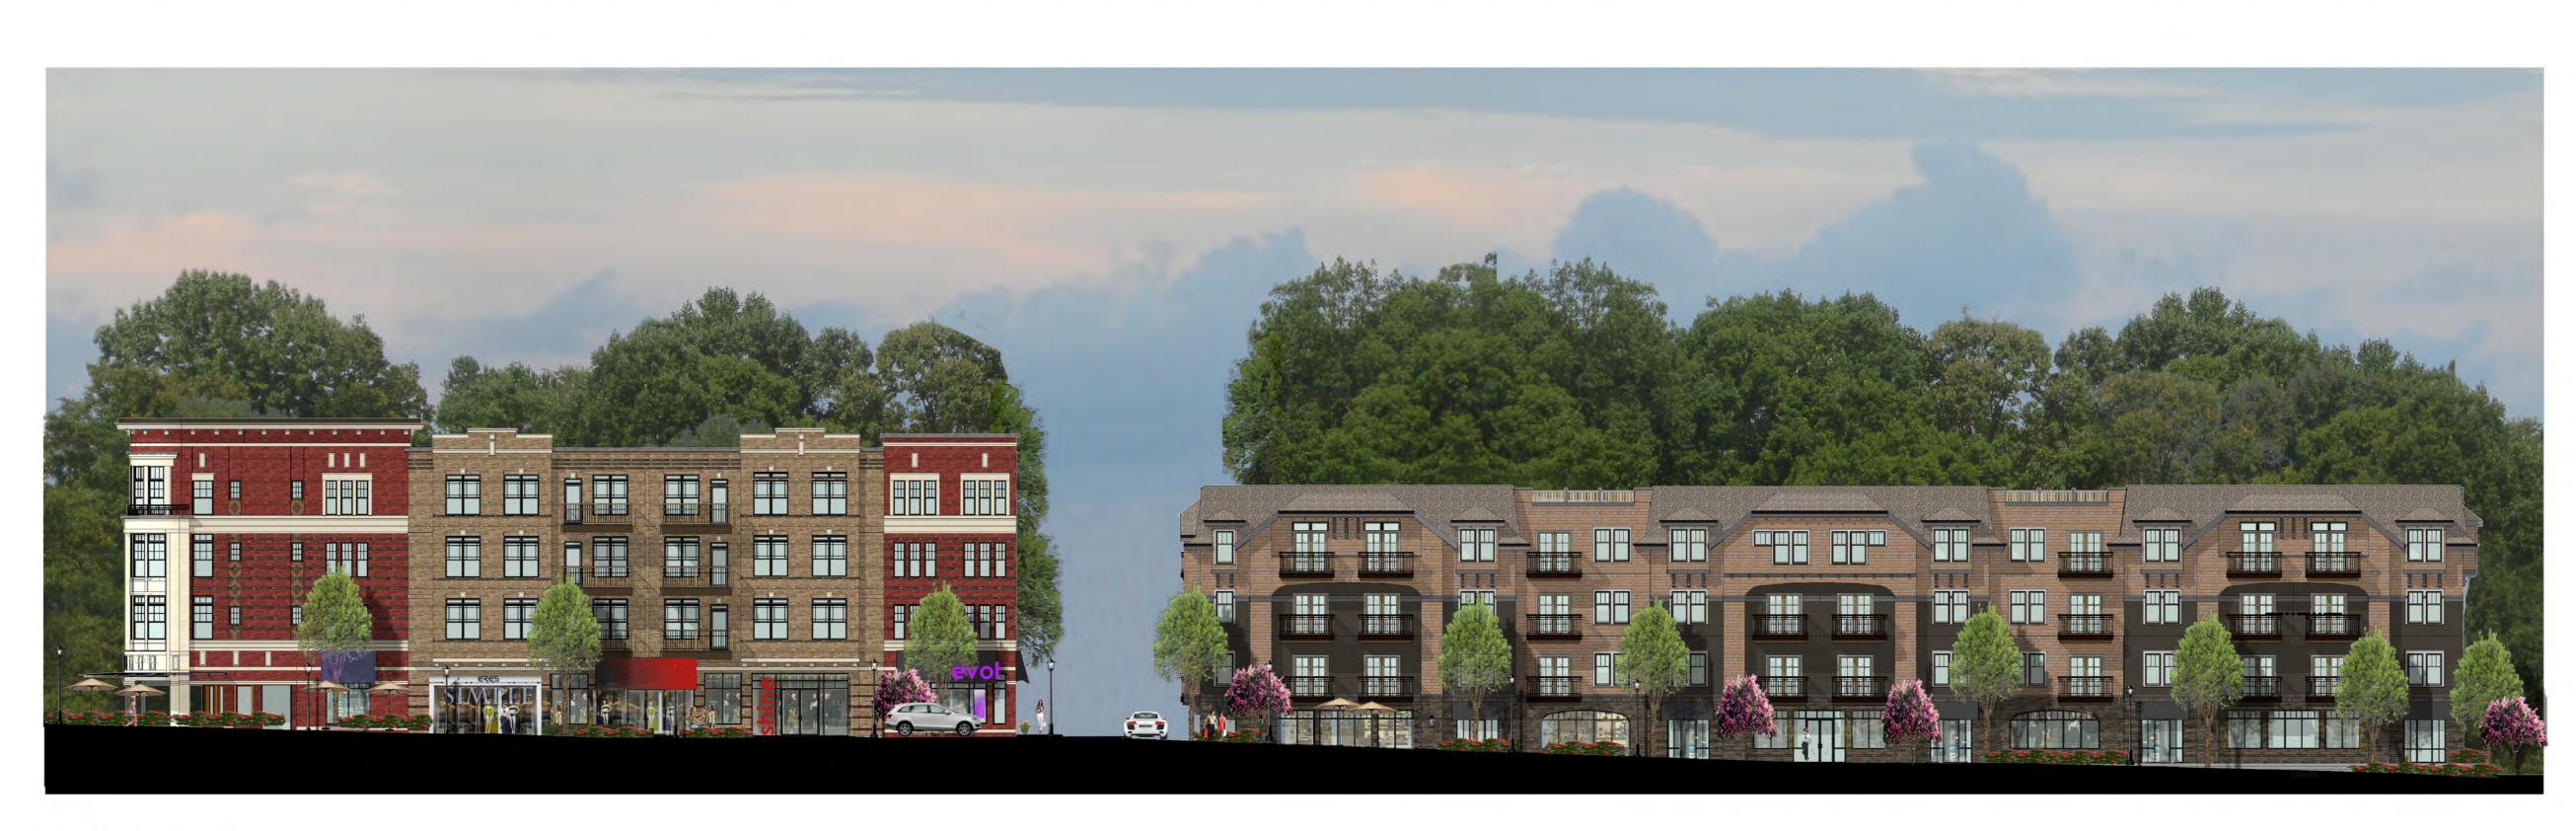


East 7th Street RZ-North Illustrative Elevation 1

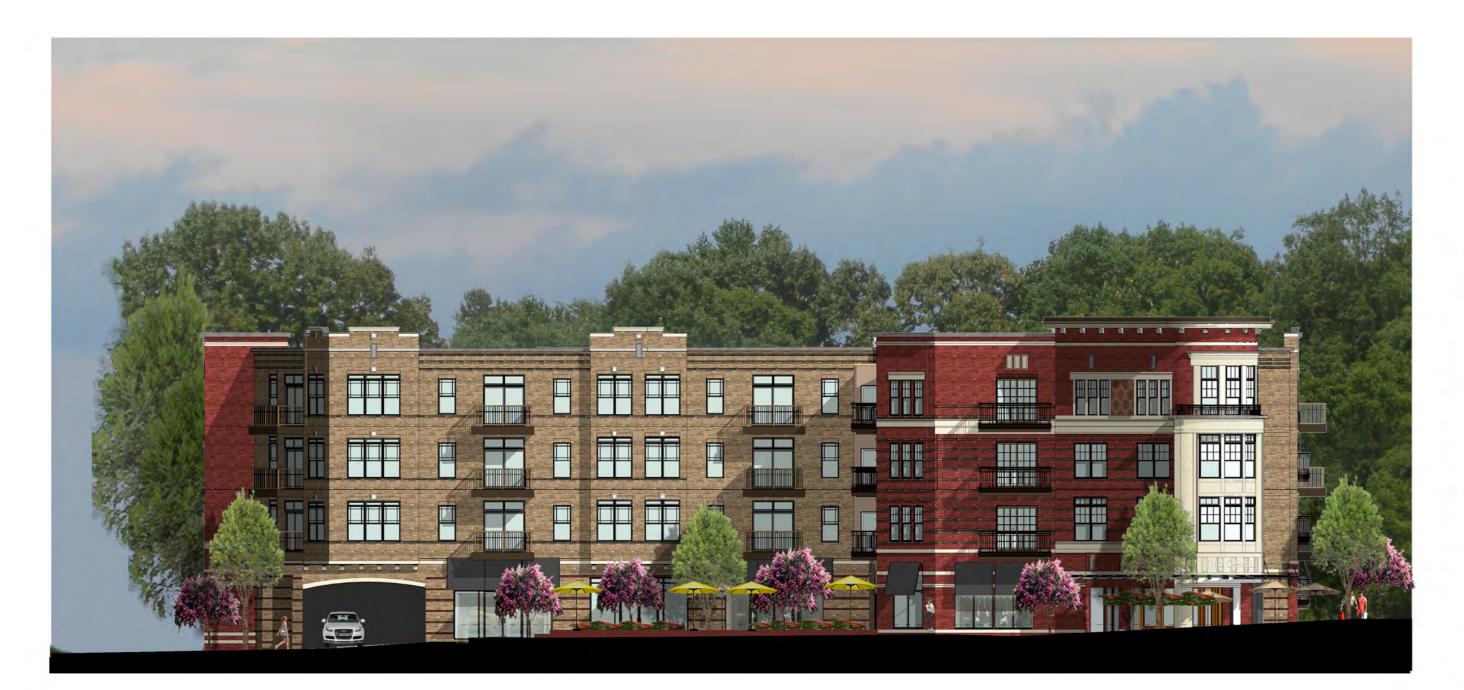


North Caswell Road

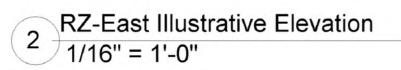


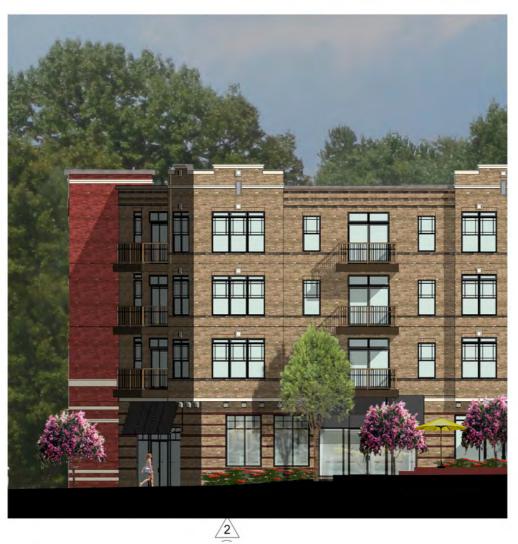


Optional North Caswell Road


GENERAL NOTES: PERMITTED BASED UPON FINAL DESIGN AND CONSTRUCTION DRAWINGS.

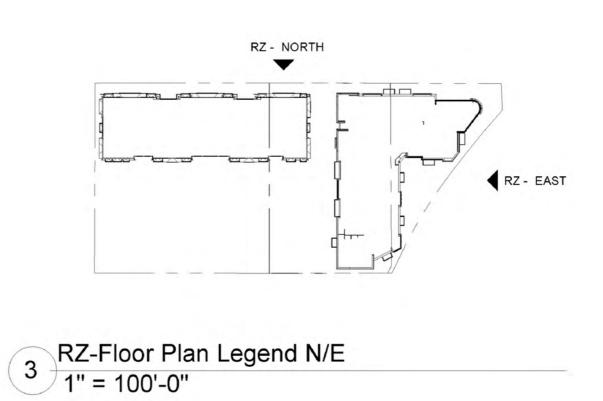

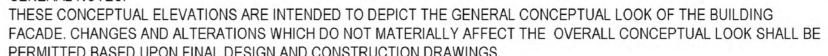


mmmy 3

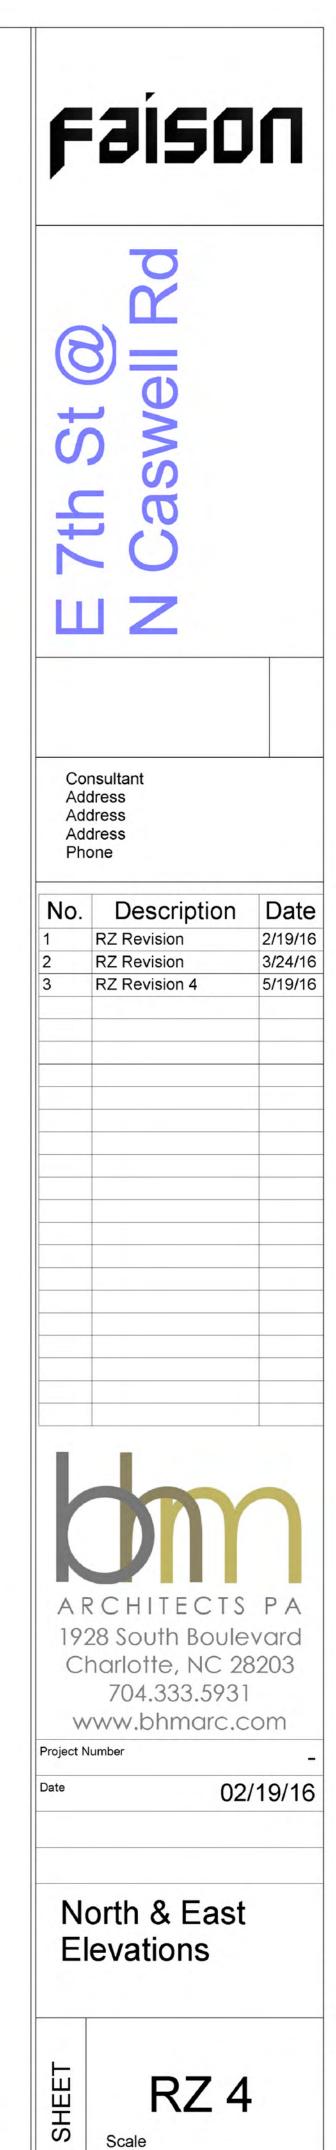


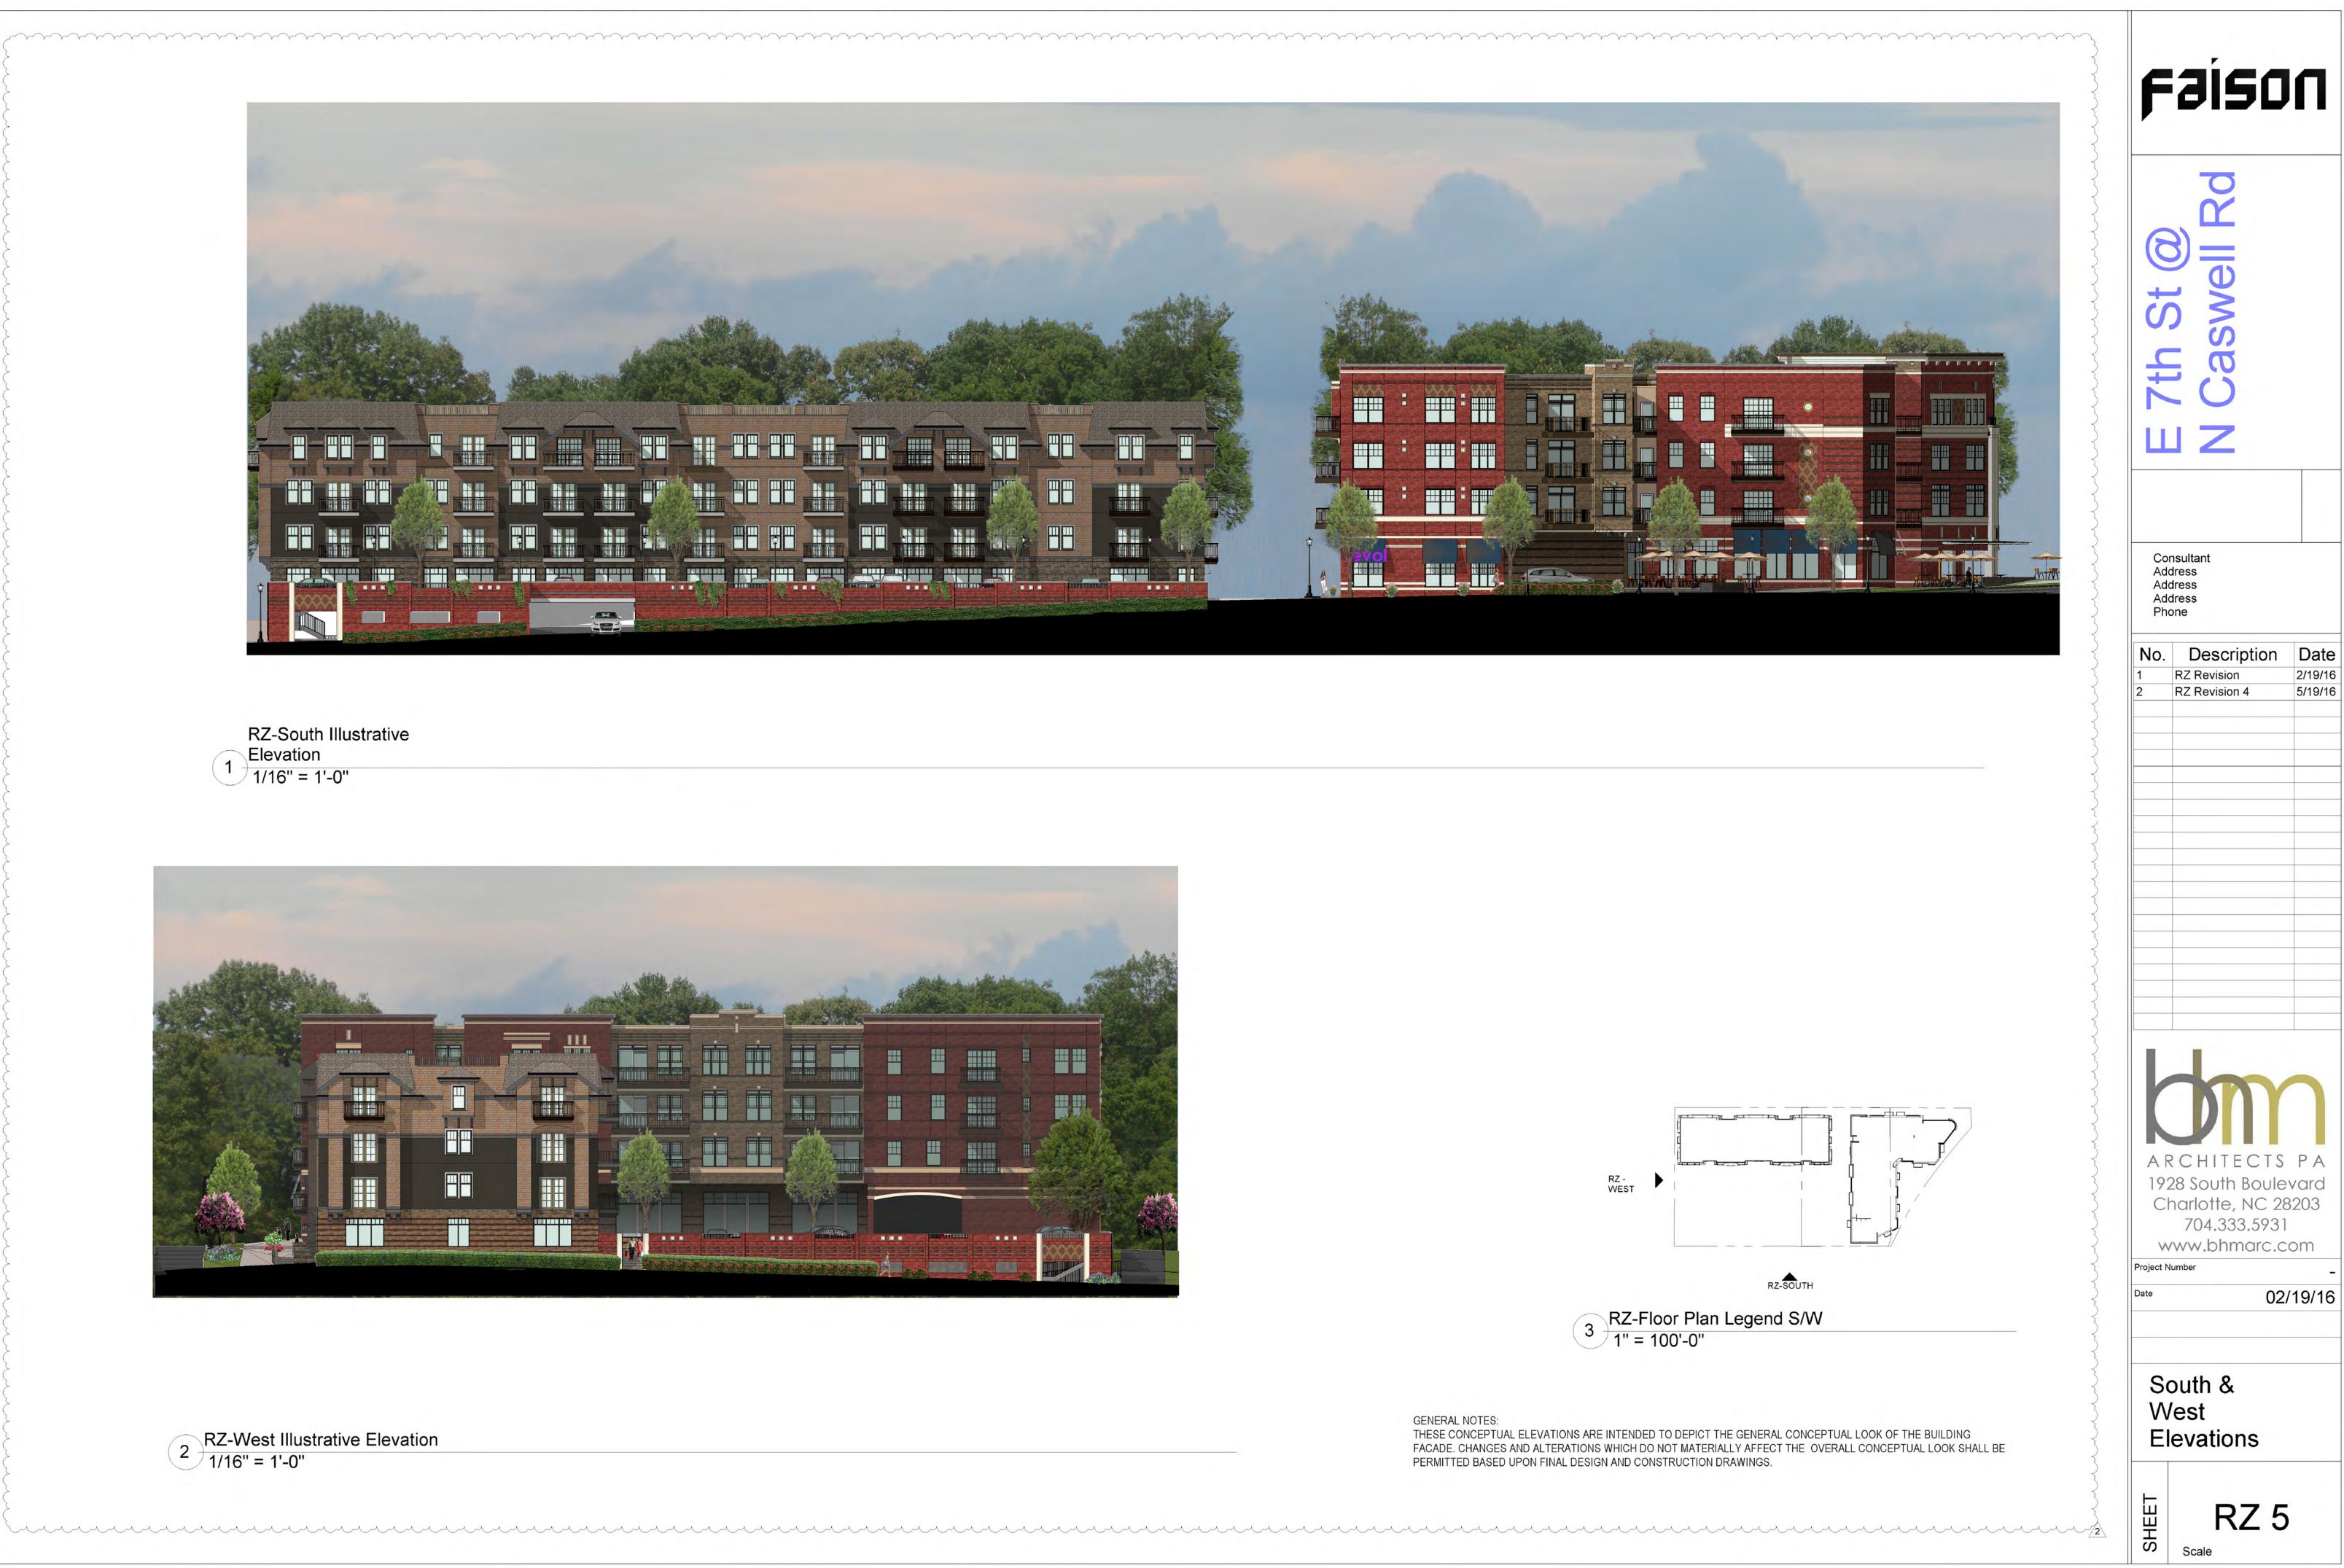

Elevation 1 / 1/16" = 1'-0"



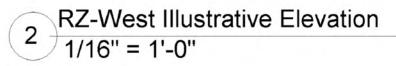

 

	3150	
Cor Ado Ado Ado	nsultant dress dress dress	
No.		Date 5/19/16



MA) REF	KIMUM HEIGHT ERENCE POINT 2 E NOTE 5C ON RZ1)		3150	
			Zaswell Rd	
		<pre> A</pre>	onsultant ddress ddress ddress hone	
		< No	. Description	Date
		3 1	RZ Revision	2/19/16
		3 2	RZ Revision	3/24/16
		3 4 	RZ Revision 3 RZ Revision 4	4/18/16
12	12 4	$\left \right $		
3	11 3	$\left \right $		
		$\left \right $		
		}		
		$\left\{ \left \right \right \right\}$		
		3		
		$\left \right $		
		3		
		5		