


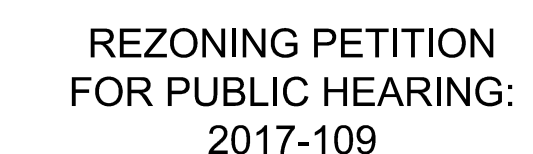

O 2459 Wilkinson Blvd, Ste 200 Charlotte, NC 28208
P 704.343.0608
W www.drgrp.com




REZONING PLANS

TYVOLA CROSSING
CHARLOTTE, NORTH CAROLINA

ENVIRO-MASTER
INTERNATIONAL FRANCHISE, LLC
417 MINUET LANE, SUITE G
CHARLOTTE, NC 28217-2702

SCHEMATIC SITE PLAN

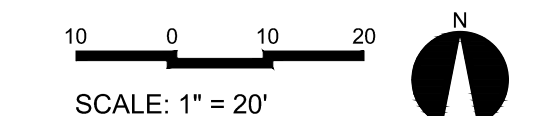


PROJECT #: 588-002
DRAWN BY: THH

JUNE 22, 2017

REVISIONS:
1. 09.11.17 - PER STAFF COMMENT


RZ 1.0

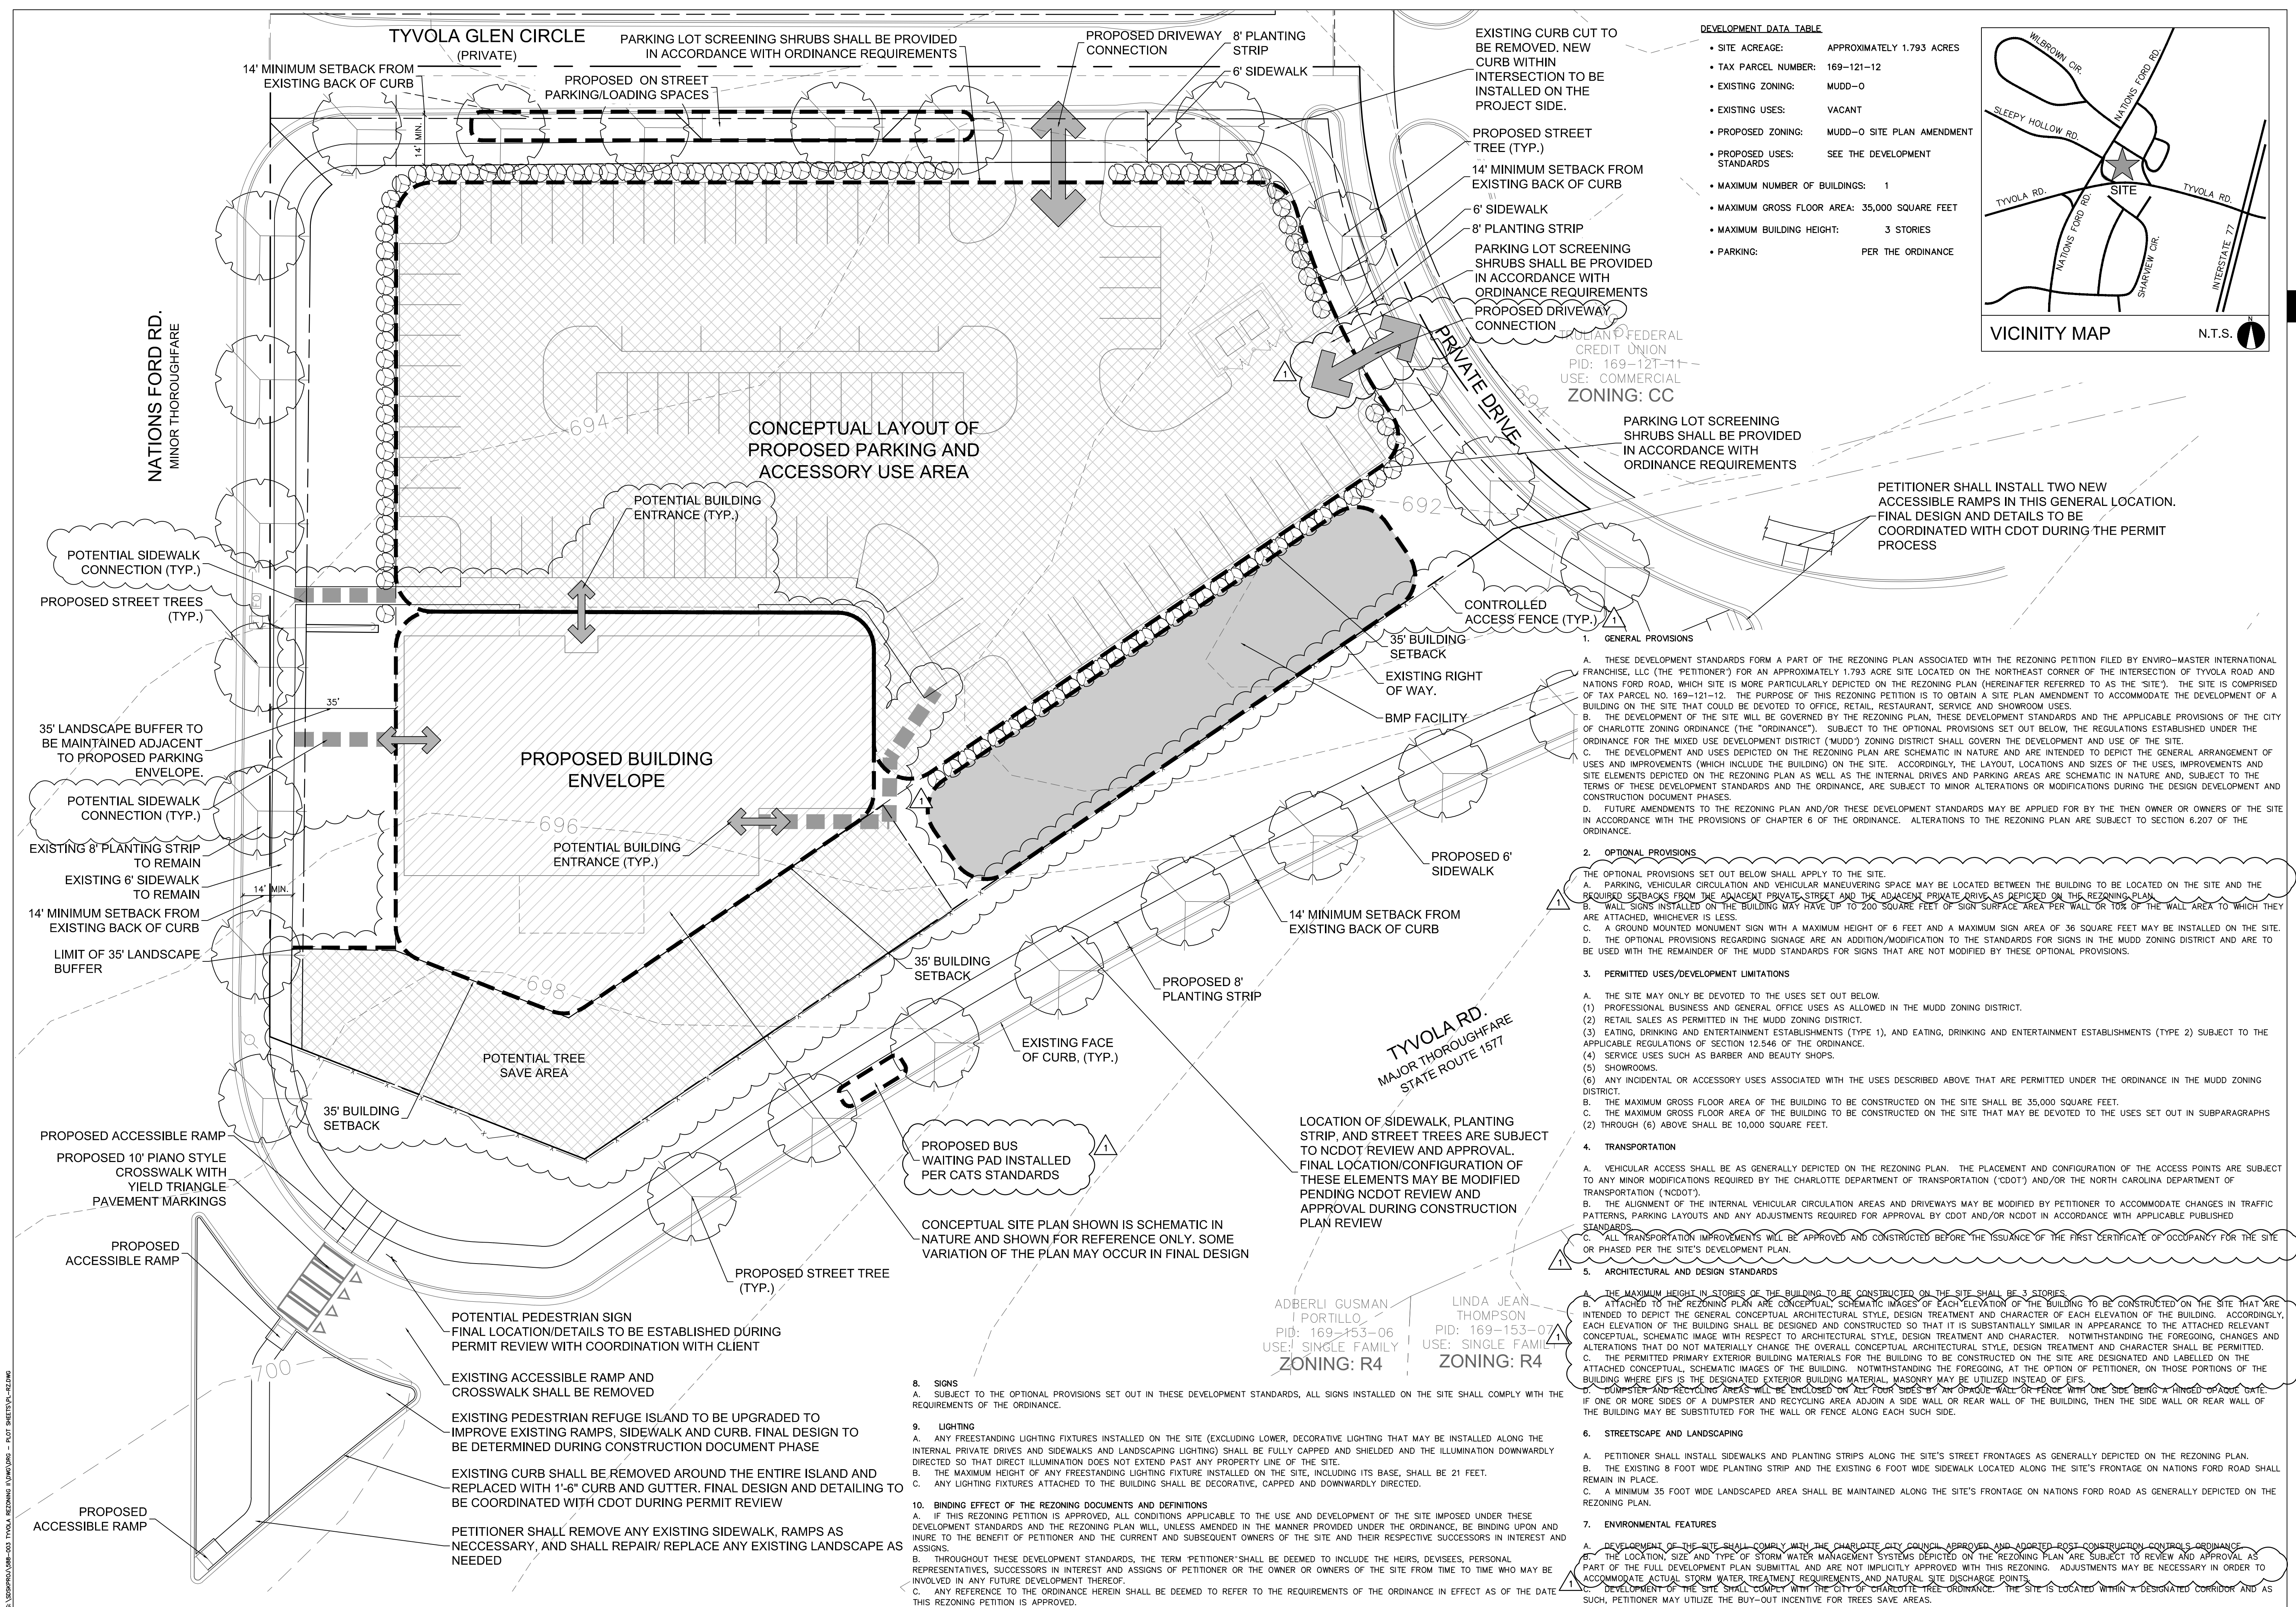

Copyright © 2016 Design Resource Group, PA This plan or drawing and any accompanying documents or calculations are the property of Design Resource Group, PA; and are intended solely for the use of the recipient noted. No third party use or modification is permitted without written authorization.



1. BUILDING PERSPECTIVE

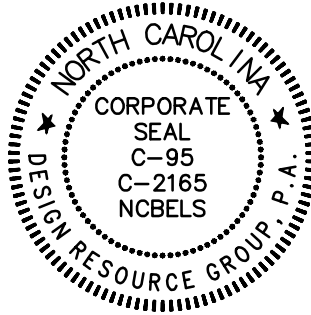

REZONING PETITION
FOR PUBLIC HEARING:
2017-109

REZONING PLANS

TYVOLA CROSSING
CHARLOTTE, NORTH CAROLINA
HAWTHORN HOLDING GROUP
P.O. BOX 958
DAVIDSON, NC 28036


BUILDING
ELEVATIONS

SCALE: N.T.S.

PROJECT #: 588-002
DRAWN BY: THH

JUNE 22, 2017

REVISIONS:
09.11.17 - PER STAFF COMMENT

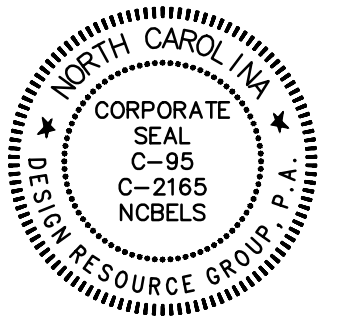

REZONING PETITION
FOR PUBLIC HEARING:
2017-109

REZONING PLANS

TYVOLA CROSSING
CHARLOTTE, NORTH CAROLINA
HAWTHORN HOLDING GROUP
P.O. BOX 958
DAVIDSON, NC 28036

**BUILDING
ELEVATIONS**

SCALE: N.T.S.


PROJECT #: 588-002
DRAWN BY: THH

JUNE 22, 2017

REVISIONS:
09.11.17 - PER STAFF COMMENT



1. FRONT ELEVATION

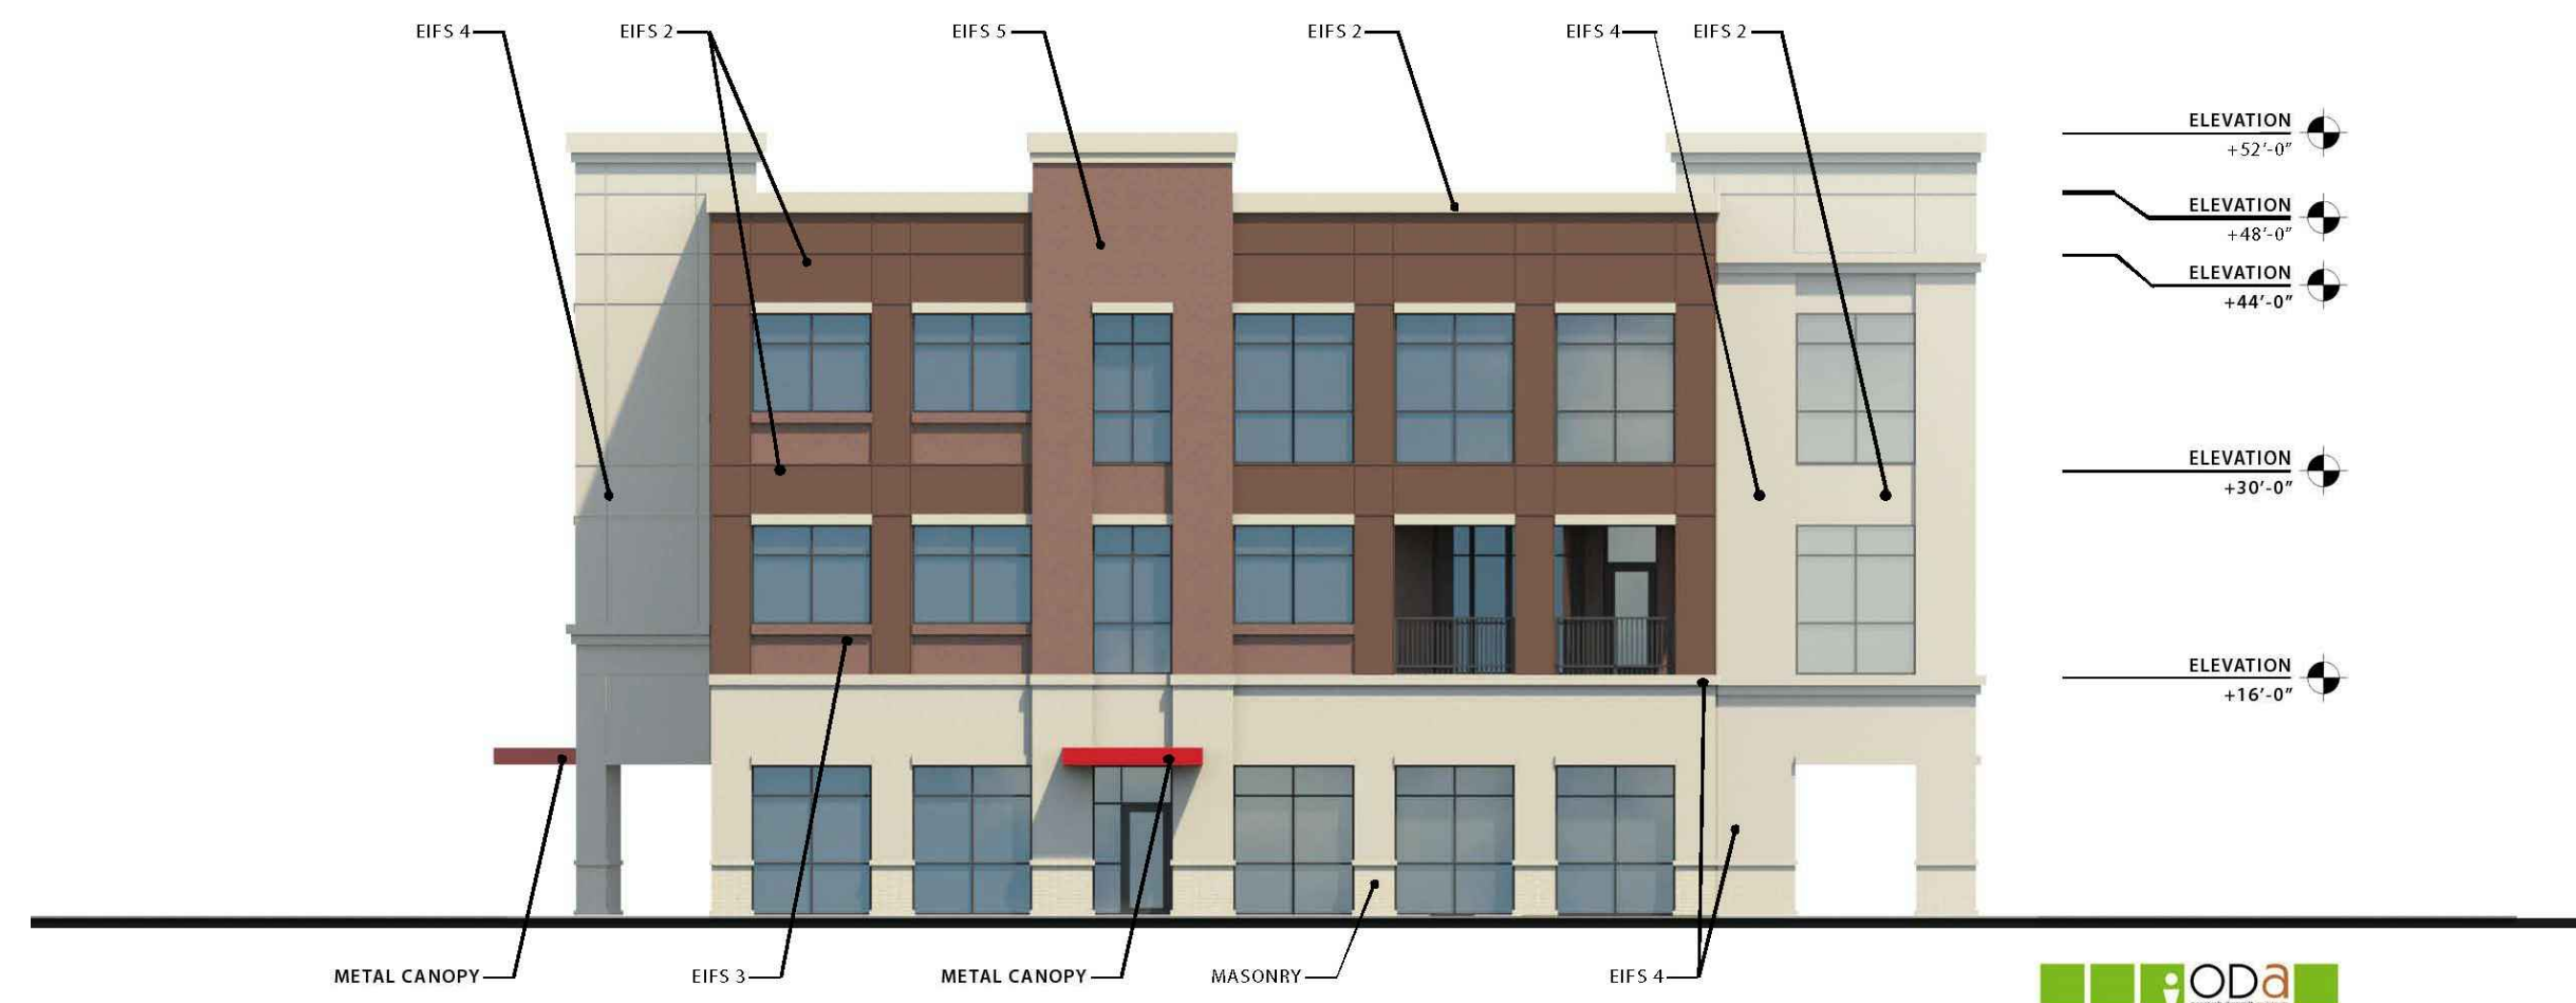

2. RIGHT ELEVATION



3. REAR ELEVATION



4. LEFT ELEVATION