

## **Charlotte-Mecklenburg Planning Department**

**DATE:** September 26, 2012

TO: Mark Fowler Zoning Supervisor FROM: Debra Campbell

Planning Director


**SUBJECT:** Administrative Approval for Petition No. 2006-087 Cotswold Center et al.

Attach is the revised site plan for petition 2006-087. The plan shows a relocation of 450 square feet of open space for the plaza to the southern portion of an existing building. Since this change does not alter the intent of the development and meets the requirements of the Charlotte Zoning Ordinance Section 6.207 <u>Alterations to Approval</u>, minor changes, I am administratively approving this plan. Please use these plans when evaluating requests for building permits and certificates of occupancy.


## Note all other Zoning Ordinance and conditional requirements still apply.

www.charmeck.org

600 East Fourth Street Charlotte, NC 28202-2853 PH: (704)-336-2205 FAX: (704)-336-5123

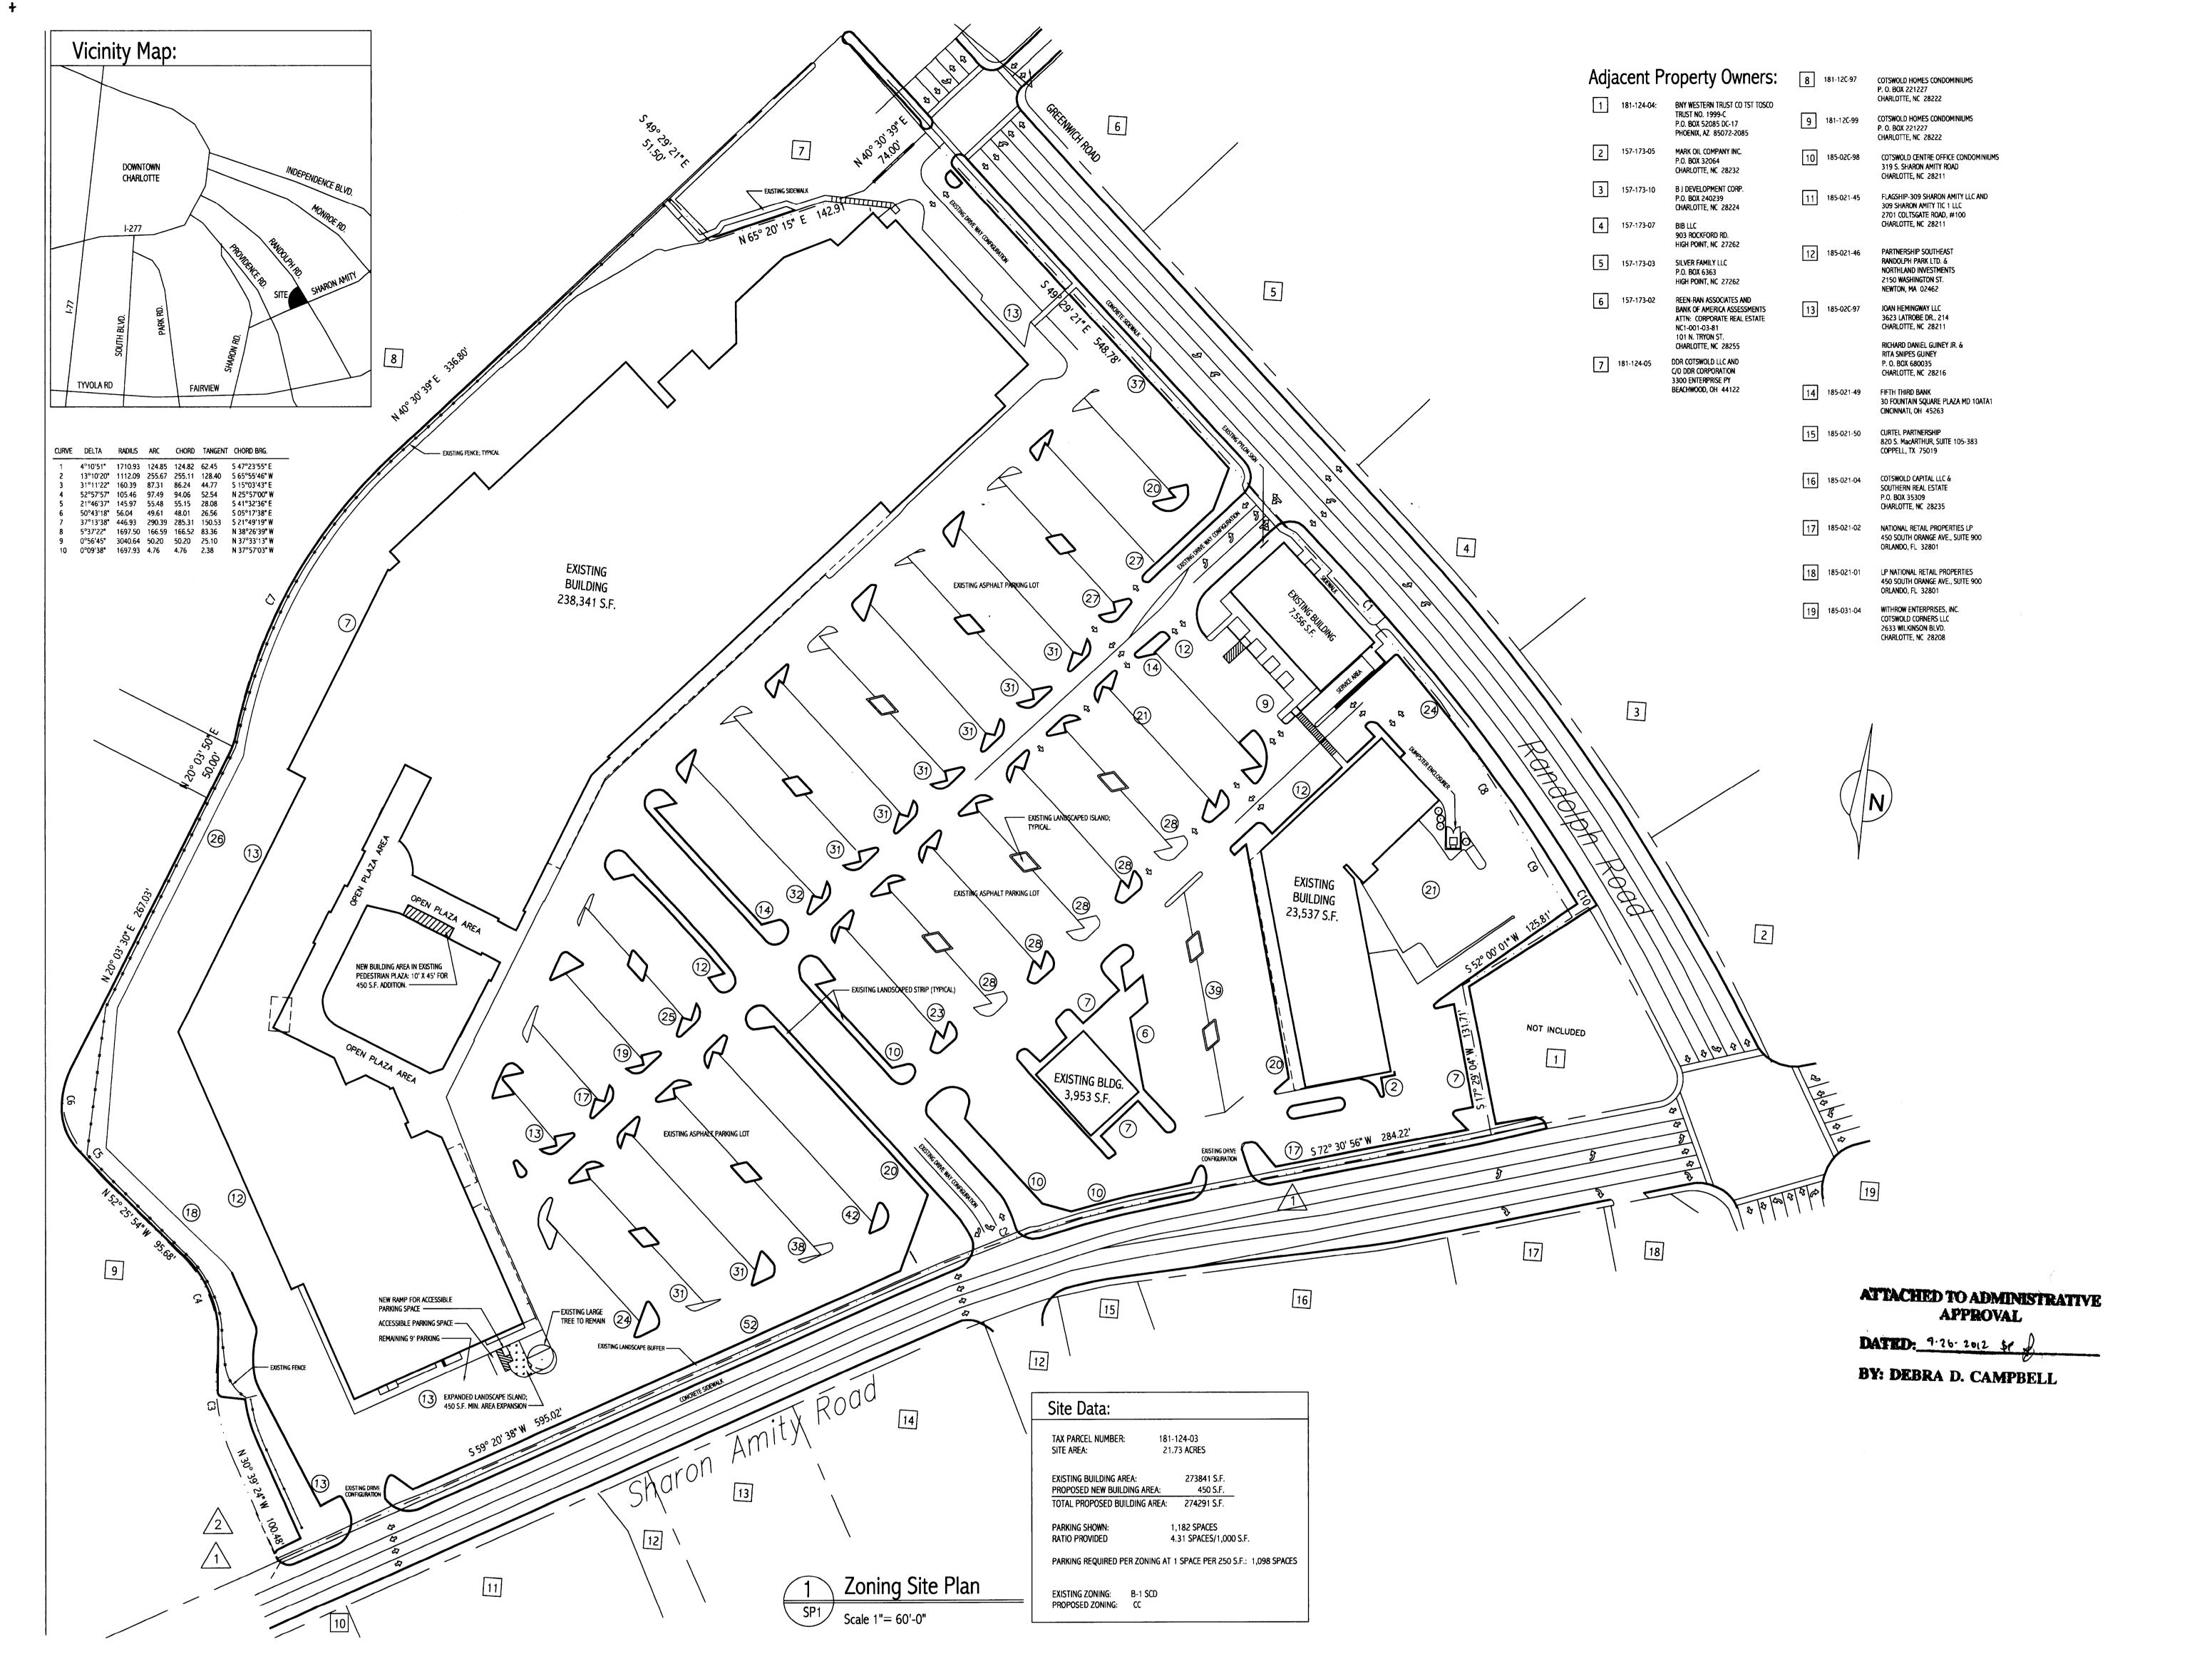

+

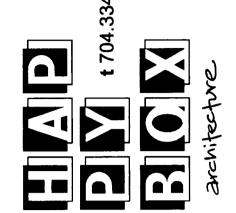

Issue Date: 09.13.2012

Job Number: 12–12 Drawn By: D G Hall



LICENSE NO.

Shops

mity Road and 282 Village NC oad J 2 Cotswold Charlotte Sharon Randolph ່ ເວັ

11



Zoning Site Plan

copyright 2012 happy box architecture pllc

## CHARLOTTE

## Charlotte-Mecklenburg Planning Department

DATE: September 26, 2012

FROM:

TO: Mark Fowler Zoning Supervisor

+--

Debra Campbell Planning Director

\$F

SUBJECT: Administrative Approval for Petition No. 2006-087 Cotswold Center et al.

Attach is the revised site plan for petition 2006-087. The plan show a relocation of 450 square feet of open space for the plaza to the southern portion of an existing building. Since this change does not alter the intent of the development and meets the requirements of the Charlotte Zoning Ordinance Section 6.207 Alterations to Approval, minor changes, I am administratively approving this plan. Please use these plans when evaluating requests for building permits and certificates of occupancy.

Note all other Zoning Ordinance and conditional requirements still apply.

CHARLOTTE-MECKLENBURG PLANNING DEPARTMENT

www.charmeck.org 600 East Fourth Street Charlotte, NC 28202-2853 PH: (704)-336-2205 FAX: (704)-336-5123