



**HOUSING
STUDIO**
333 West Trade Street, Suite 300
Charlotte, NC 28202
T: 704.333.7862 F: 704.343.9380

ALPHA MILL II
CHARLOTTE, NC



NORTHWOOD RAVIN




Project No: 1214
Issue Date: April 13, 2012
Issued For: Rezoning - Resubmittal

4.13.12 - Plan Revisions per Staff Comments (Rezoning)

BUILDING ELEVATIONS - NEW CALVINE AND NORTH BREVARD STREETS

A4.0

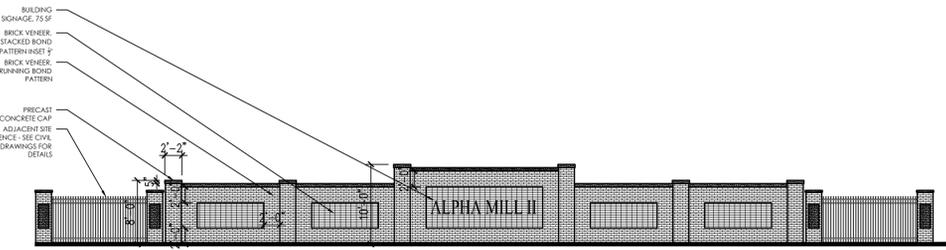


3 DUMPSTER ENCLOSURE
3/32" = 1'-0"



NOTES:
1. See I/A4.1 for typical notes.
2. These elevations are provided to reflect the architectural style and quality of the building that may be constructed on the site. The actual building constructed on the site may vary from these illustrations as long as the general architectural concepts and intent illustrated is maintained.

2 NORTH BREVARD STREET ELEVATION
3/32" = 1'-0"

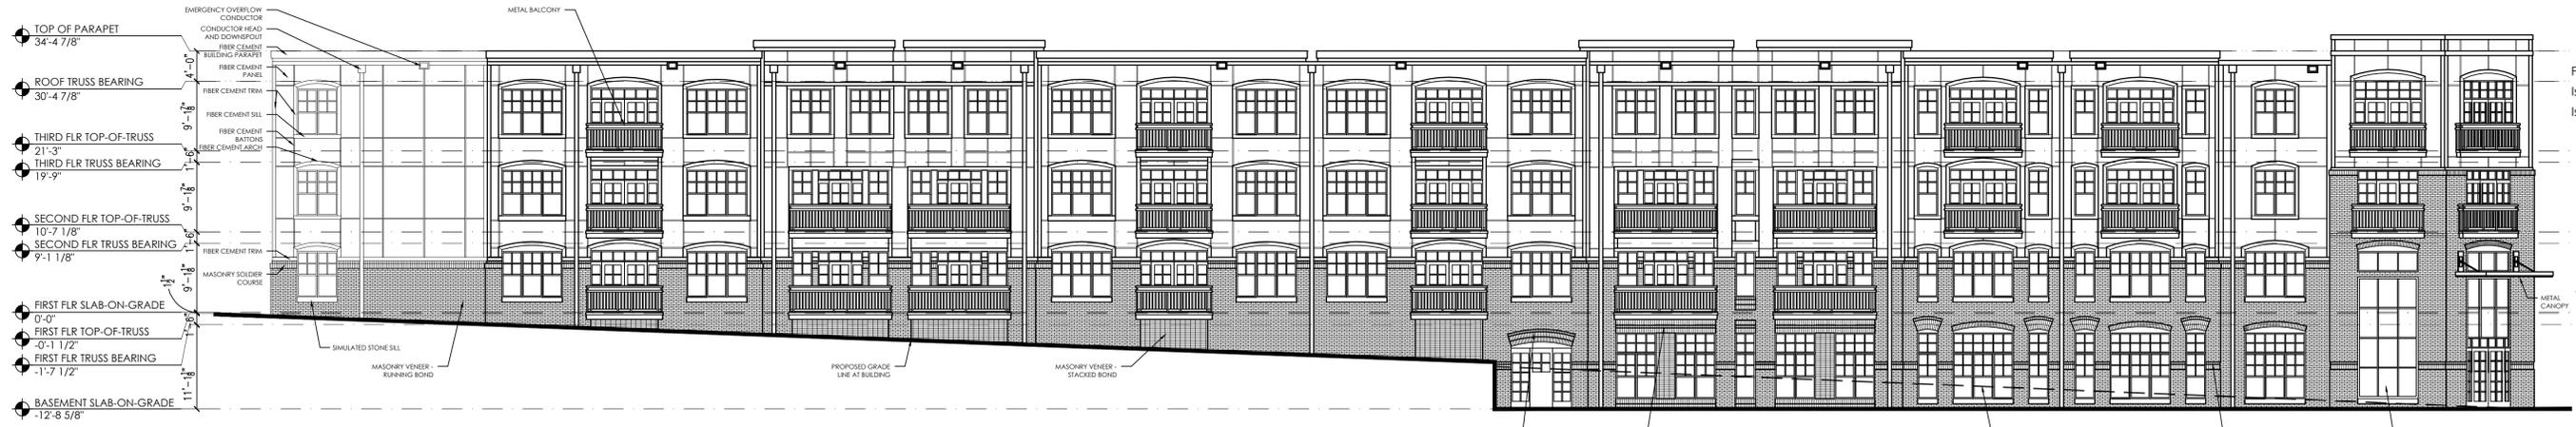

1 NEW CALVINE STREET ELEVATION
3/32" = 1'-0"