


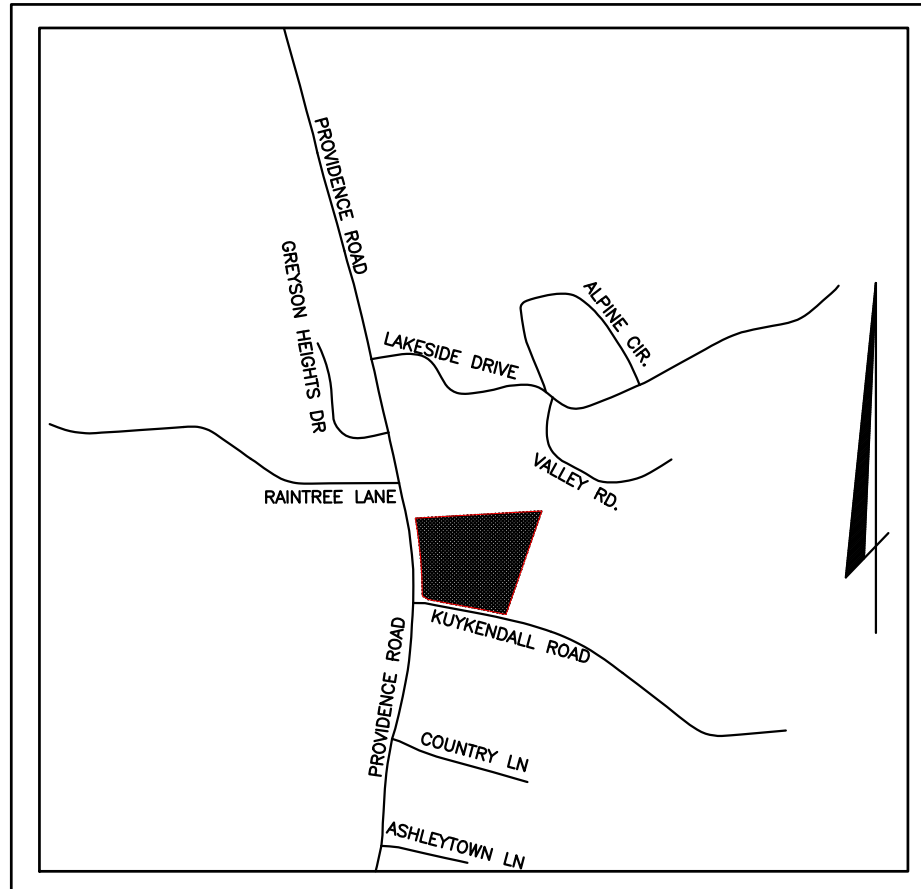

LOCATION MAP
Not to Scale


<u>DEVELOPMENT DATA</u>	
<u>Site Acreage</u>	
Existing:	Tract 1 = 3.88± Acres(169,013 SF) Tract 2 = 1.73± Acres(75,359 SF) Tract 3 = 3.39± Acres(147,669 SF) Tract 4 = 1.27± Acres(55,321 SF) Right of Way = 0.79± Acres(34,412 SF) Total = 11.06± Acres(461,774 SF)
Proposed:	Proposed Acres to be Rezoned = 10.01± Acres (436,036 SF) Proposed Acres to Remain R-3 = 1.05± Acres (45,738 SF)
<u>Tax Parcel Nos.:</u>	
	Tract 1 = 227-09-328 Tract 2 = 227-09-326 Tract 3 = 224-09-329 Tract 4 = 224-09-327
<u>Zoning</u>	
Existing:	R-3
Proposed:	INST-CD
Existing Use:	Tract 1 = Single Family Residential Tract 2-4 = Vacant Land
Proposed Use:	Home for the Aged
<u>Building Data Lot A</u>	
Proposed Number of Units:	134 Suites
Floor Area Ratio:	0.50
Allowable:	124,000 SF/402,059 SF = 0.31
Provided:	
Density:	43 Units/Acre
Allowable:	134 Units/9.23 Acres = 14.52 Units/Acre
Provided:	
Maximum Building Height:	40'
Allowable:	44' (see note)
Provided:	
Setbacks/Yards:	
Required:	Front Setback: 30' Side Yard: 20' (15' along Providence Road) Rear Yard: 20'
Provided:	Front Setback: 40' Side Yard: 25' (40' along Providence Road) Rear Yard: 25'
<u>Parking Lot A</u>	
Auto Parking:	
Required:	1 space per 3 beds 134 Suites x 120% = 160.8 Beds 161 Beds / 3 beds = 54 Spaces Note: 20% of suites are 2 bedroom. Multiply number of suites by 120% to obtain number of beds.
Provided:	65 Spaces 4 Spaces (handicap) 12 Spaces (garage) 81 Spaces (total)
Bike Parking:	
Required:	
Long Term:	2
Short Term:	5% x 81 Auto Spaces = 5
Provided:	
Long Term:	2
Short Term:	5
<u>Tree Save Area</u>	
Required:	402,059 SF x 15% = 60,309 SF
Provided:	130,551 SF = 3.00 Acres

FEMA NOTE

1. The proposed Site is located outside of the 100 year floodplain.
2. According to the Federal Emergency Management Agency's Flood Insurance Map, dated March 02, 2009, the subject tract shown herein does not lie within Zone "X" (areas determined to be outside 0.2% annual chance floodplain), Community Panel Nos. 3701594468 J and 3701594478 J.
3. In areas where the Floodway Regulations are applicable, the Future Conditions Line, FEMA Flood Fringe Line, Community Encroachment Line, and FEMA Floodway Encroachment Line shall be shown on the preliminary plan and the final plan. An application for a Floodlands Development Permit shall be submitted and approved by the County Engineering Department in accordance with the requirements set forth in the City/County Floodway Regulations prior to plan approval.

TBR = To Be Removed
TBRL = To Be Relocated
DND = Do Not Disturb

NOTE: The existing site is completely wooded.

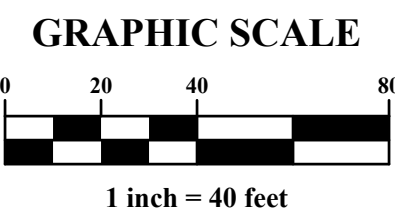

(REZONING PETITION 2014-013)

REVISIONS		
MARK	DATE	DESCRIPTION
1	02/13/14	REVISED PER CITY OF CHARLOTTE COMMENTS
2	03/20/14	REVISED PER CITY OF CHARLOTTE COMMENTS

HAWTHORN
RETIREMENT GROUP

9310 NE Vancouver Mall Dr., Suite 200
Vancouver, WA 98662-8210
(360) 213-1550 Fax (360) 213-1540
6715 NE 63rd Vancouver, WA 98661

**CITY OF CHARLOTTE, MECKLENBURG COUNTY,
NORTH CAROLINA
REZONING PLAN
FOR
CHARLOTTE
RETIREMENT RESIDENCE
EXISTING CONDITIONS PLAN**

lenity
architecture

3150 Kettle Court SE, Salem, Oregon 97301
503 399 1090 • 503 399 0565 • www.lenityarchitecture.com

EMT
Evans, Mechwart, Hambleton & Tilton, Inc.,
Engineers • Surveyors • Planners • Scientists
101 McCutough Dr., Ste. 109, Charlotte, NC 28262
phone: 704.549.0393 Toll Free: 888.775.3443
emht.com

DATE
March 20, 2014

SCALE

1" = 40'

JOB NO.
2013-1743

SHEET

1/3

[illegible]





Providence Road

lenity
architecture

3150 Kettle Court SE, Salem, Oregon 97301
P 503 399 1090 F 503 399 0565 W lenityarchitecture.com

Kuykendall Road

134 Suites
Retirement Residence
3 Story

PLANTING LEGEND

Symbol	Botanical / Common Name	Quantity	Specifications
	CANOPY TREES: <i>Zelkova serrata</i> 'Green Vase' Green Vase Zelkova Deciduous	14	2" cal. x 10'-12" ht. B+B
	<i>Quercus phellos</i> Willow Oak Deciduous	14	2" cal. x 10'-12" ht. B+B
	<i>Ulmus parvifolia</i> 'Bosque' Bosque Chinese Elm Deciduous	1	2" cal. x 10'-12" ht. B+B
	<i>Liriodendron tulipifera</i> Tulip Tree Deciduous	15	2" cal. x 10'-12" ht. B+B
	SCREENING / ORNAMENTAL TREES: <i>Magnolia grandiflora</i> 'Little Gem' Little Gem Southern Magnolia Evergreen	2	8' ht. B+B
	<i>Pinus taeda</i> Loblolly Pine Evergreen	43	10 gal. container
	<i>Cryptomeria japonica</i> Japanese Cryptomeria Evergreen	65	10'-12" ht. B+B
	<i>Halesia carolina</i> Carolina Silverbell Deciduous	56	15" cal. x 1'-8" ht. B+B
	<i>Quercus laurifolia</i> Laurel Oak Semi-Evergreen	24	2" cal. x 10'-12" ht. B+B
	<i>Lagerstroemia speciosa</i> 'Muskogee' Crape Myrtle Deciduous	10	2" cal. x 8'-10" ht. B+B Multiple Trunk
	<i>Cercis canadensis</i> Eastern Redbud Deciduous	9	2" cal. x 10'-12" ht. B+B
	<i>Acer tataricum</i> 'Flame' Flame Amur Maple Deciduous	13	2" cal. x 10'-12" ht. B+B Kuykendall ROW Tree



PLANTING LEGEND continued

	SHRUBS <i>Abelia grandiflora</i> 'Kaleidoscope' Glossy Abelia	3 gal. container
	<i>Buxus microphylla</i> 'Wintergreen' Wintergreen Boxwood	3 gal. container
	<i>Camellia sasanqua</i> Camellia	3 gal. container
	<i>Chamaecyparis obtusa</i> 'Koster' Koster Hinoki Cypress	10 gal. container
	<i>Cornus sericea</i> 'Bailey' Variegated Redtwig Dogwood	3 gal. container
	<i>Cotoneaster salicifolia</i> 'Repens' Willowleaf Cotoneaster	3 gal. container
	<i>Gardenia jasminoides</i> 'Frostproof' Frostproof Gardenia	3 gal. container
	<i>Ilex cornuta</i> 'Dwarf Burford' Dwarf Burford Holly	3 gal. container
	<i>Ilex crenata</i> 'Helleri' Japanese Holly	3 gal. container
	<i>Ilex crenata</i> 'Sky Pencil' Sky Pencil Holly	7 gal. container
	<i>Ilex glabra</i> 'Shamrock' Inkberry Holly	3 gal. container
	<i>Itea virginica</i> 'Henry's Garnet' Sweetspire	3 gal. container
	<i>Juniperus chinensis</i> 'Keteleeri' Juniper	10 gal. container
	<i>Liriodendron chinense</i> 'Ruby' Ruby Loropetalum	3 gal. container
	<i>Myrica cerifera</i> Wax Myrtle	7 gal. container
	<i>Nandina domestica</i> 'Wood's Dwarf' Heavenly Bamboo	3 gal. container
	<i>Osmanthus fragrans</i> Tea Olive	7 gal. container
	<i>Podocarpus macrophyllus</i> 'Maki' Japanese Yew	15 gal. container
	<i>Rhampholepis umbellata</i> 'Snow White' Indian Hawthorn	3 gal. container
	<i>Rhododendron</i> spp. Azalea - assorted	3 gal. container
	<i>Rosa</i> spp. Carpet Roses-assorted	3 gal. container
	<i>Rosa</i> spp. Knock-out Rose-assorted	3 gal. container
	<i>Sarcococca confusa</i> Sweetbox	3 gal. container
	<i>Spiraea nipponica</i> 'Snowmound' Snowmound Spiraea	3 gal. container
	<i>Viburnum tinus</i> 'Spring Bouquet' Spring Bouquet Viburnum	3 gal. container
	VINES <i>Jasminum nudiflorum</i> Winter Jasmine	3 gal. container
	PERENNIALS / GRASSES: <i>Agapanthus</i> x 'Midnight Blue' Lily-of-the-Nile	1 gal. container
	<i>Hemerocallis</i> 'Stella de Oro' Daylily	1 gal. container
	<i>Iberis sempervirens</i> Evergreen Candytuft	1 gal. container
	<i>Liriope muscari</i> Lily Turf	1 gal. container
	<i>Heuchera micrantha</i> 'Plum Riddling' Plum Riddling Heuchera	1 gal. container
	<i>Hosta</i> spp. Plantain Lily	3 gal. container
	<i>Pennisetum alopecuroides</i> 'Hameln' Hameln Fountain Grass	1 gal. container
	<i>Rudbeckia fulgida</i> 'Goldsturm' Goldsturm Black-eyed Susan	1 gal. container

NOTES:
1. Tree preservation fencing shall remain in place until completion of construction.
2. Irrigation system shall be designed/build by selected landscape contractor on separate irrigation meter and shall provide 100% coverage to all areas. System shall include weather based controller, weather sensor, flow sensor and master valve. Separate hydrozones shall be provided for lawn and shrub areas, by exposure and by plant cultural requirements.
3. All shrub beds are to receive a 2" minimum layer of organic mulch. All trees are to receive a 3" minimum layer of organic mulch. Mulch shall be fresh medium-grind tree bark or pine straw.

Preliminary Landscape Plan

DATE: 02-10-2014 rev. 03-20-2014
SCALE: 1" = 30'

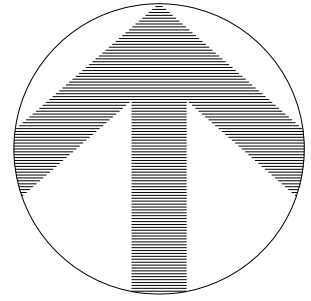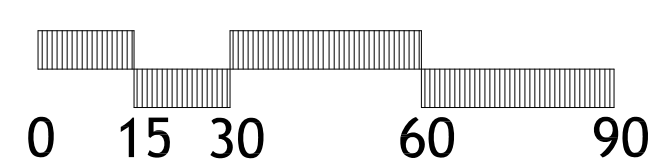

Charlotte Retirement Residence
Charlotte, North Carolina

HAWTHORN
RETIREMENT GROUP

9310 NE Vancouver Mall Dr., Suite 200
Vancouver, WA 98662-8210
(360) 213-1550 Fax (360) 213-1540



E WEST ELEVATION
SCALE: 1/8" = 1'-0" (TYP. ALL DIMS THIS SHEET UNLESS NOTED)




F WEST ELEVATION
SCALE: 1/8" = 1'-0" (TYP. ALL DIMS THIS SHEET UNLESS NOTED)



D REAR ELEVATION
SCALE: 1/8" = 1'-0" (TYP. ALL DIMS THIS SHEET UNLESS NOTED)

COMPOSITION SHINGLES ROOFING.
VINYL FRAMED INSULATED WINDOWS TYP.
2x8 FASCIA W/ CONT. GUTTER TYP.
SHINGLE SIDING
PRE-MANUFACTURED ALUMINUM RAILING.

STONE VENEER TYP.
HORIZONTAL SIDING, HARDI-PLANK

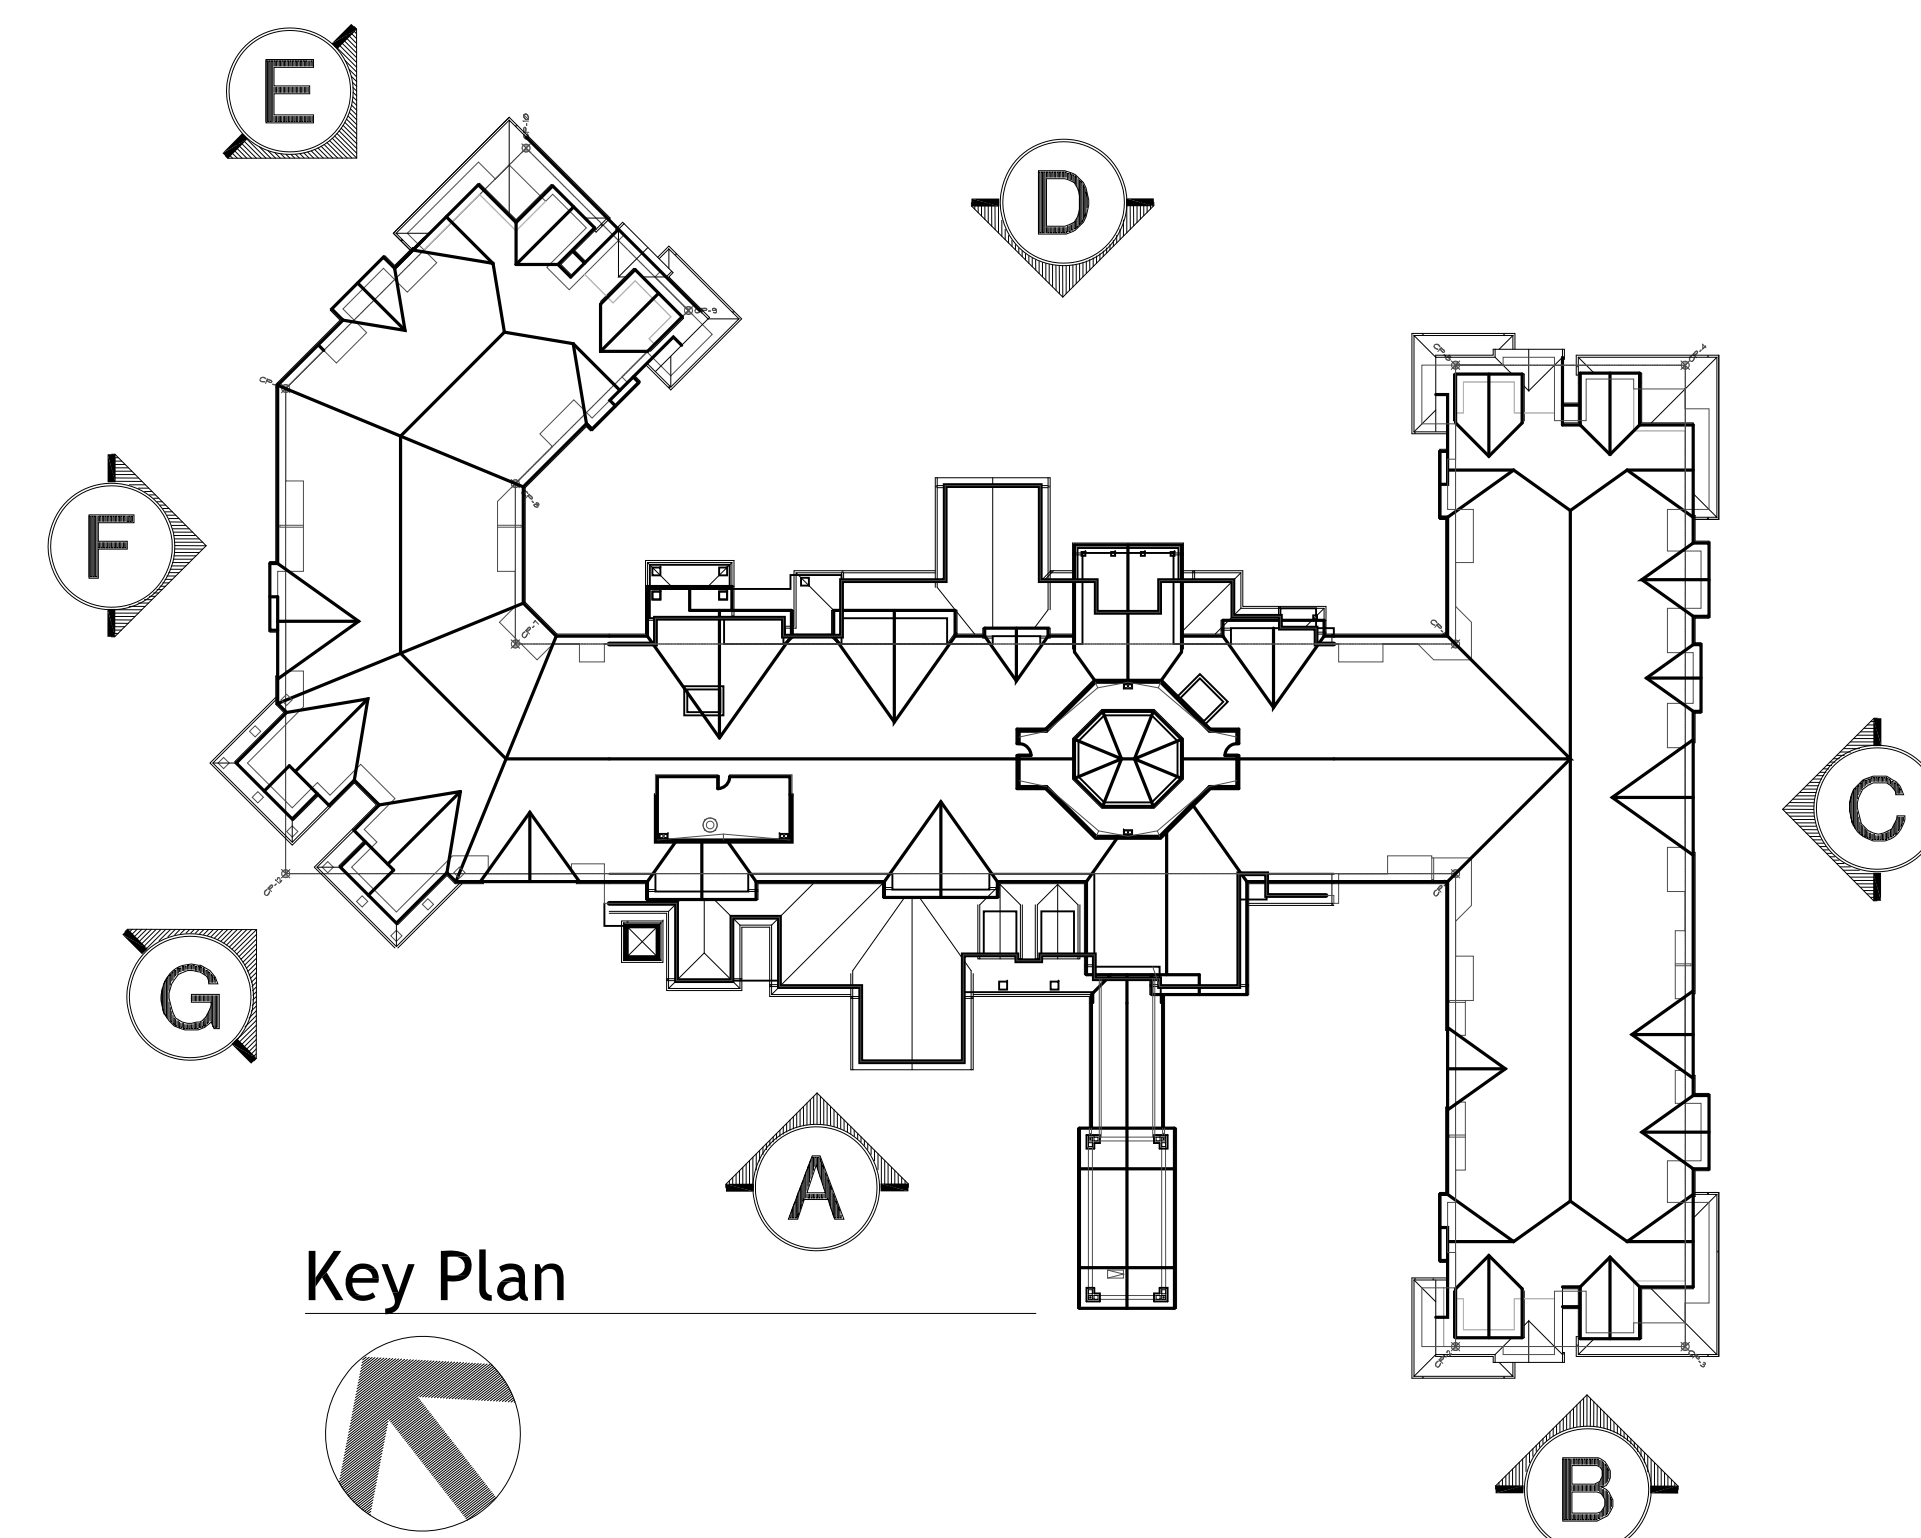

Key Plan



G ELBOW ELEVATION
SCALE: 1/8" = 1'-0" (TYP. ALL DIMS THIS SHEET UNLESS NOTED)



C EAST ELEVATION
SCALE: 1/8" = 1'-0" (TYP. ALL DIMS THIS SHEET UNLESS NOTED)



A FRONT ELEVATION
SCALE: 1/8" = 1'-0" (TYP. ALL DIMS THIS SHEET UNLESS NOTED)

COMPOSITION SHINGLES ROOFING.
VINYL FRAMED INSULATED WINDOWS TYP.
2x8 FASCIA W/ CONT. GUTTER TYP.
PRE-MANUFACTURED ALUMINUM RAILING.
SHINGLE SIDING


HORIZONTAL SIDING, HARDI-PLANK
STONE VENEER TYP.

B FRONT ELEVATION CONT.
SCALE: 1/8" = 1'-0" (TYP. ALL DIMS THIS SHEET UNLESS NOTED)

Exterior Elevations

DATE: 03-18-14

SCALE: 1" = 16'-0"

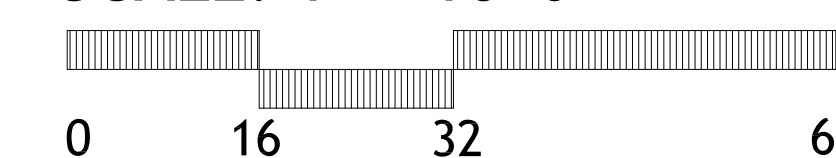

lenity
architecture

3150 Kettle Court SE, Salem, Oregon 97301
P 503 399 1090 F 503 399 0565 W lenityarchitecture.com

Charlotte Retirement Residence

Charlotte, North Carolina

HAWTHORN
RETIREMENT GROUP

9310 NE Vancouver Mall Dr., Suite 200
Vancouver, WA 98662-8210
(360) 213-1550 Fax (360) 213-1540