




O 2459 Wilkinson Blvd, Ste 200 Charlotte, NC 28208
P 704.343.0608
W www.drgrp.com

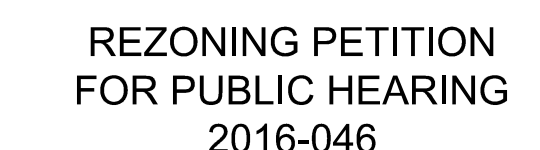


CENTRAL STORAGE
CHARLOTTE, NORTH CAROLINA

1101 CENTRAL GROUP, LLC
P.O. BOX 958
DAVIDSON, NC 28036

JANUARY 21, 2016

Copyright © 2016 Design Resource Group, PA. This plan or drawing and any accompanying documents or calculations are the property of Design Resource Group, PA, and are intended solely for the use of the recipient noted. No third party use or modification is permitted without written authorization.

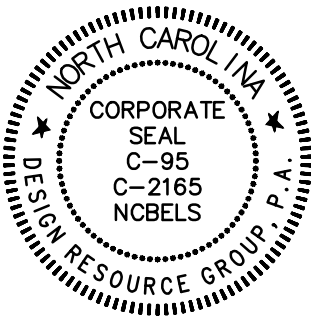

REZONING PETITION
FOR PUBLIC HEARING
2016-XXX

REZONING PLANS

CENTRAL STORAGE
CHARLOTTE, NORTH CAROLINA
1101 CENTRAL GROUP, LLC
P.O. BOX 958
DAVIDSON, NC 28036



**BUILDING
SECTIONS**

SCALE: N.T.S.


PROJECT #: 588-001
DRAWN BY: DK
CHECKED BY: TH

JANUARY 21, 2016

REVISIONS:
03.21.16 PER CITY REVIEW

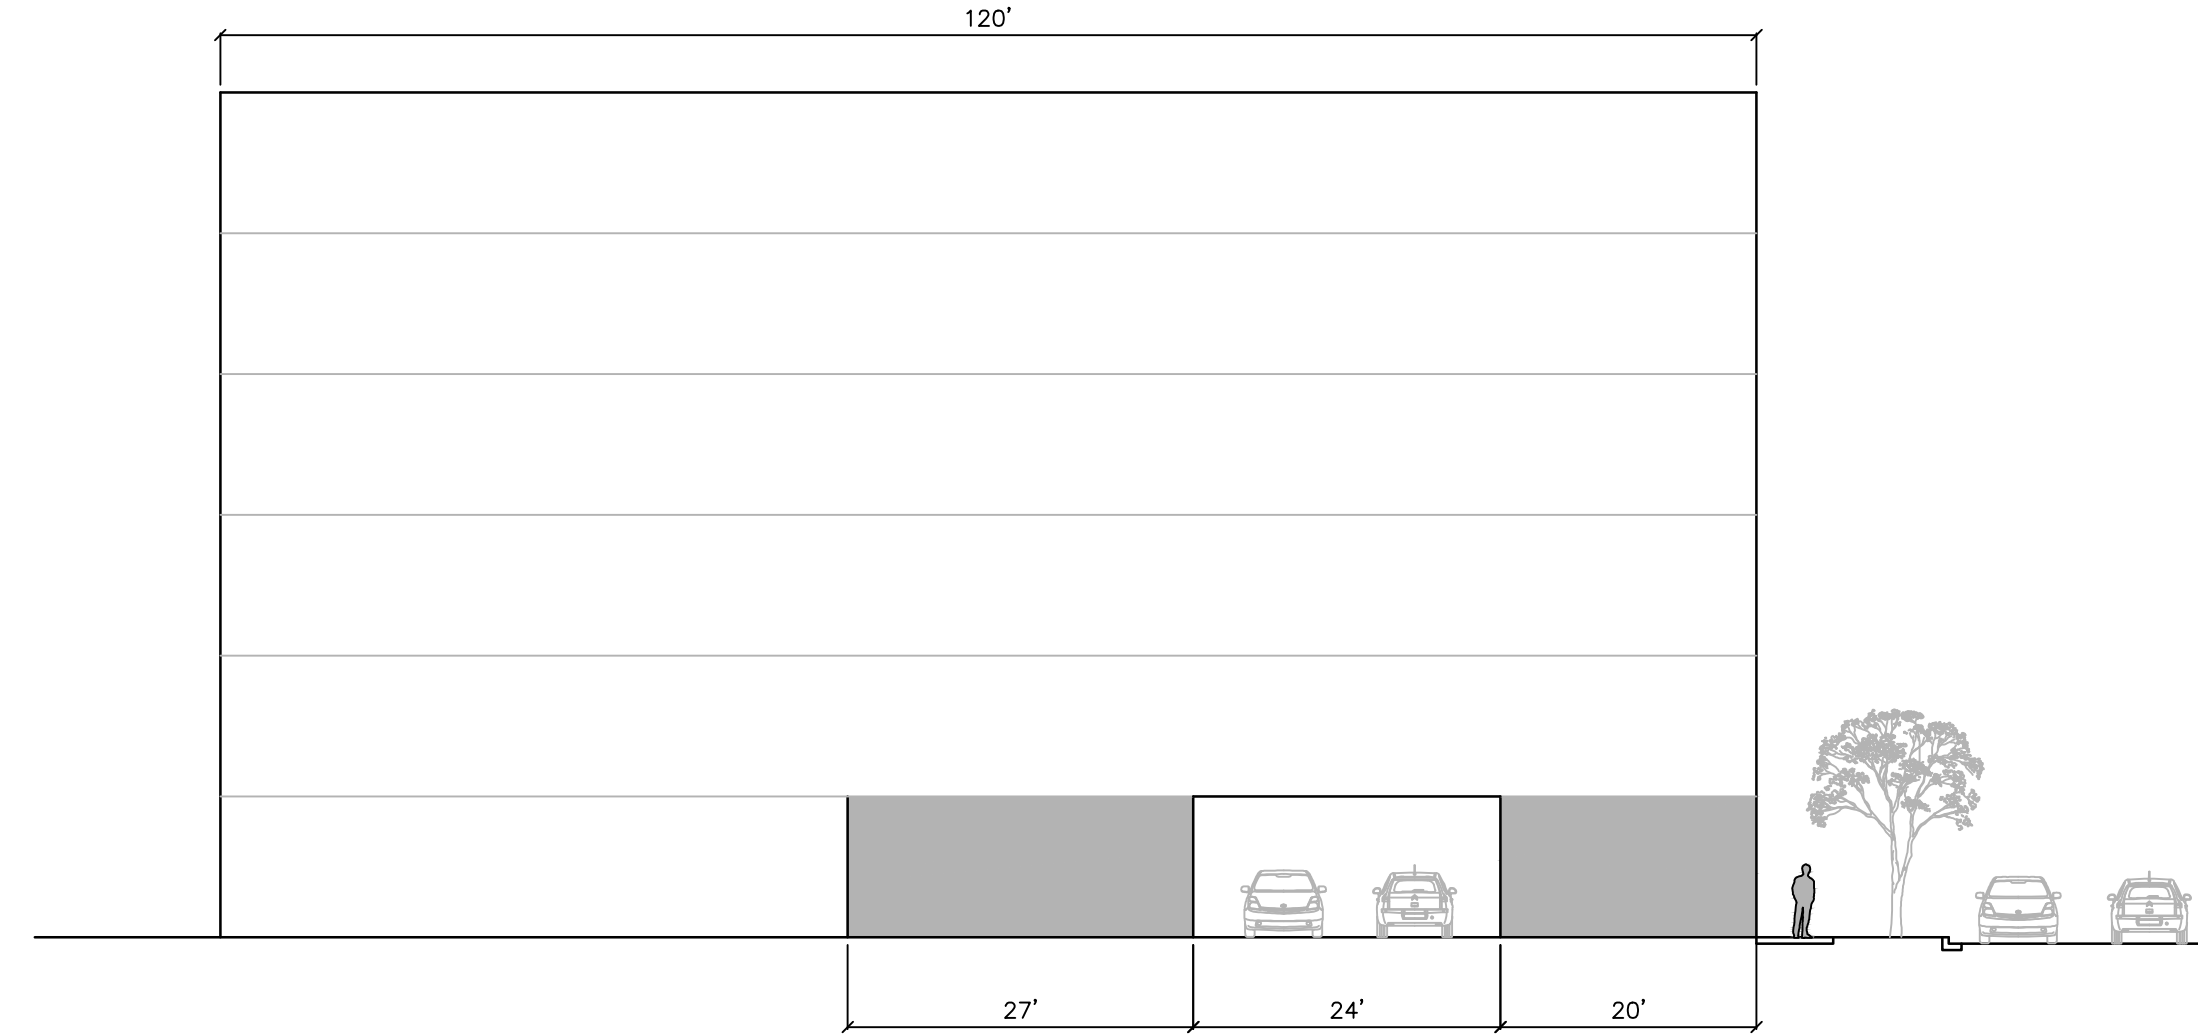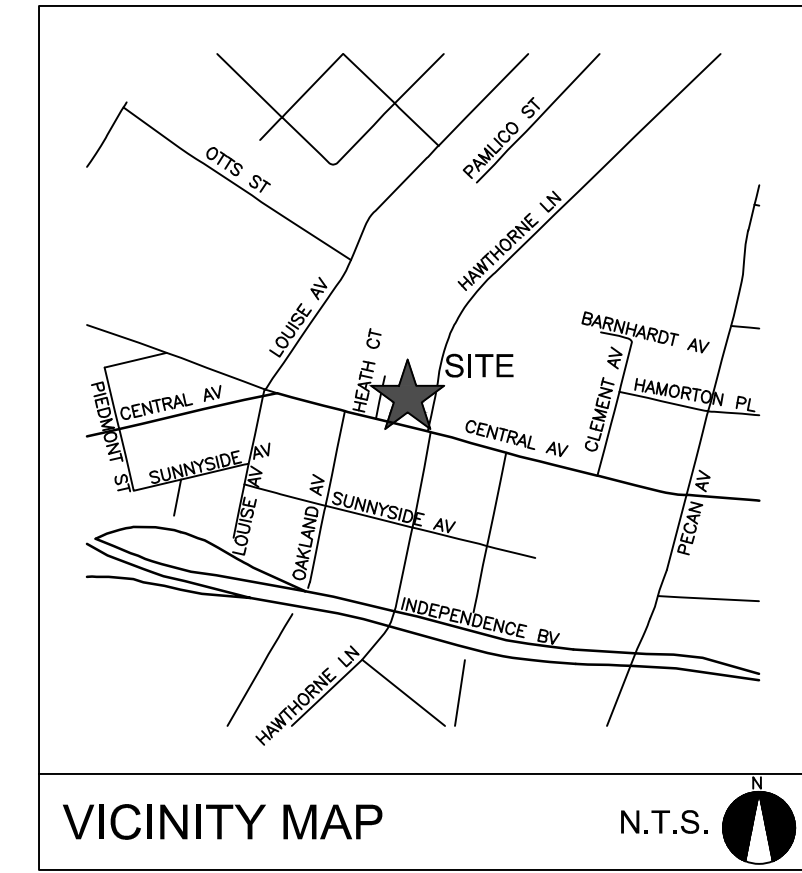


BUILDING ELEVATION - HEATH COURT
N.T.S.

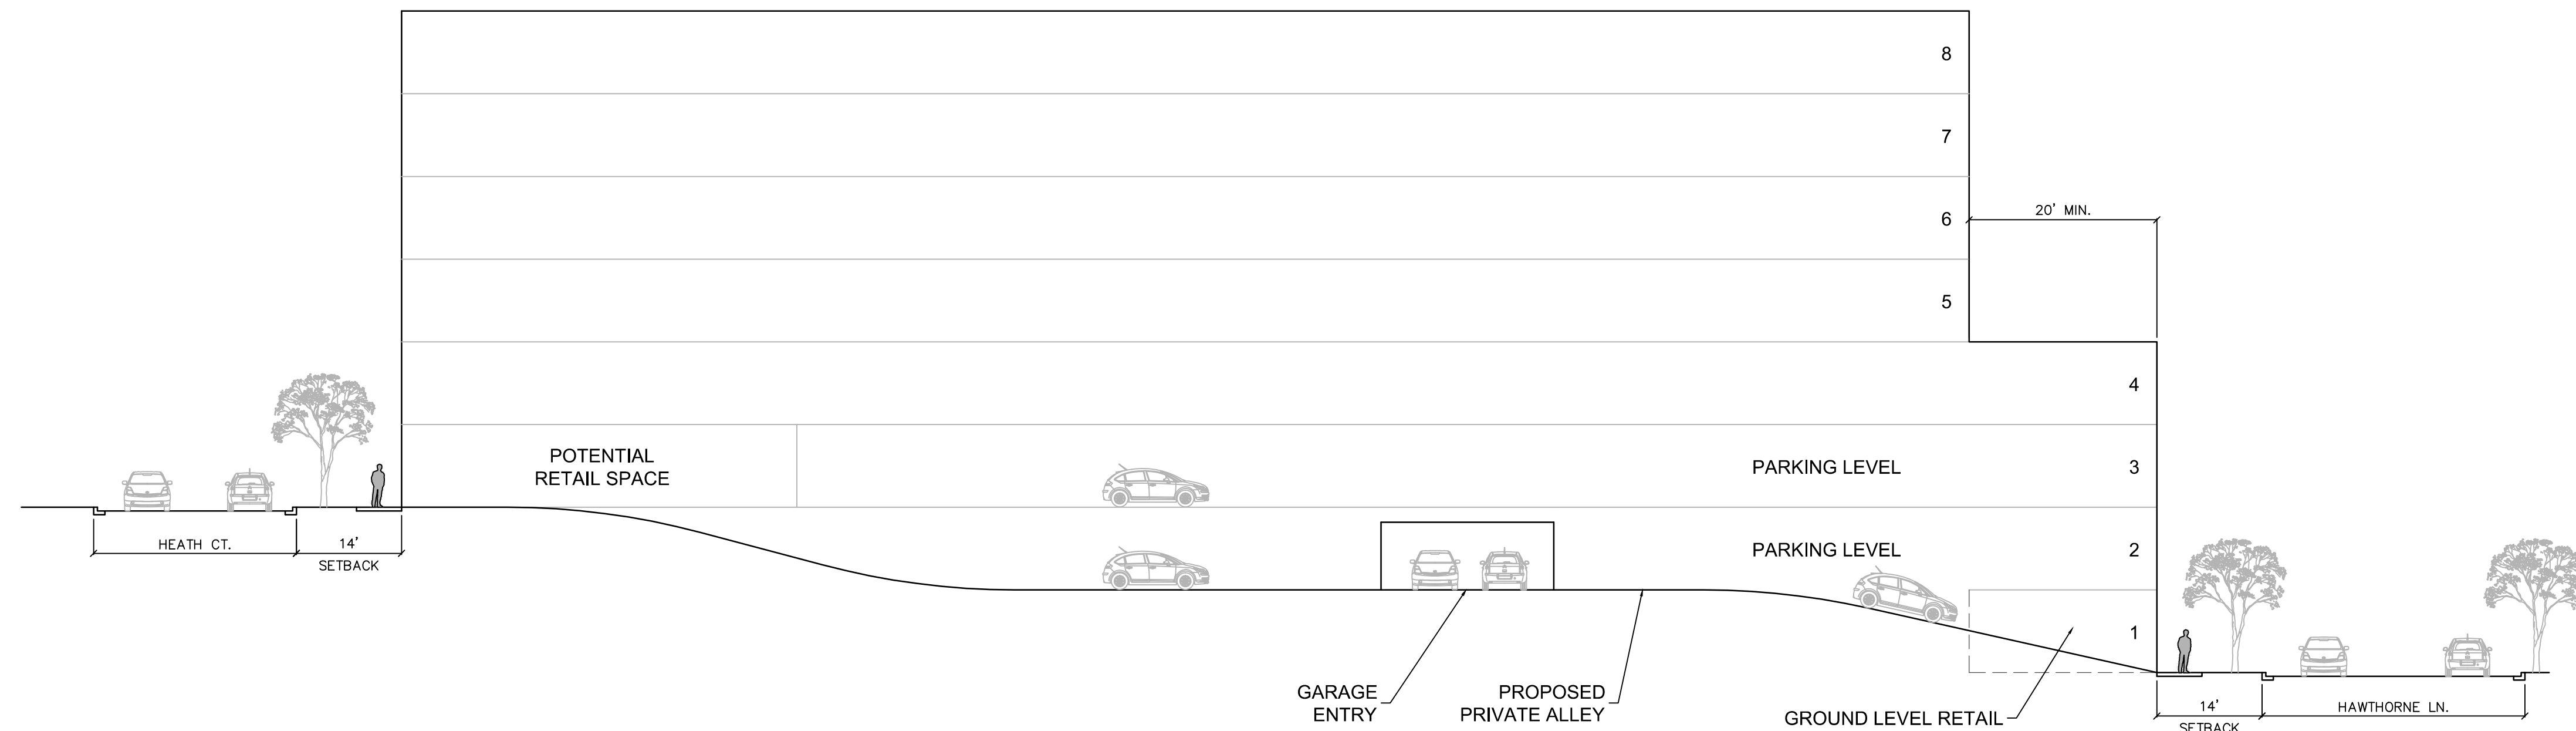

BUILDING SECTION
N.T.S.



GENERAL NOTE:
THESE RENDERINGS ARE CONCEPTUAL IN NATURE, AND ARE INTENDED TO ILLUSTRATE THE GENERAL APPEARANCE OF THE BUILDING. CHANGES AND ALTERATIONS WHICH DO NOT SUBSTANTIALLY AFFECT THE OVERALL APPEARANCE SHALL BE PERMITTED BASED ON THE FINAL DESIGN AND CONSTRUCTION DRAWINGS.

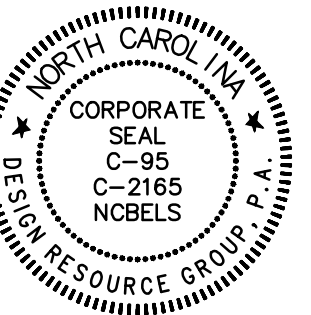

REZONING PETITION
FOR PUBLIC HEARING
2016-046

REZONING PLANS

CENTRAL STORAGE
CHARLOTTE, NORTH CAROLINA
1101 CENTRAL GROUP, LLC
P.O. BOX 958
DAVIDSON, NC 28036

**ILLUSTRATIVE
RENDERINGS**

SCALE: N.T.S.

PROJECT #: 588-001
DRAWN BY: DK
CHECKED BY: TH

JANUARY 21, 2016

REVISIONS:
03.21.16 PER CITY REVIEW