


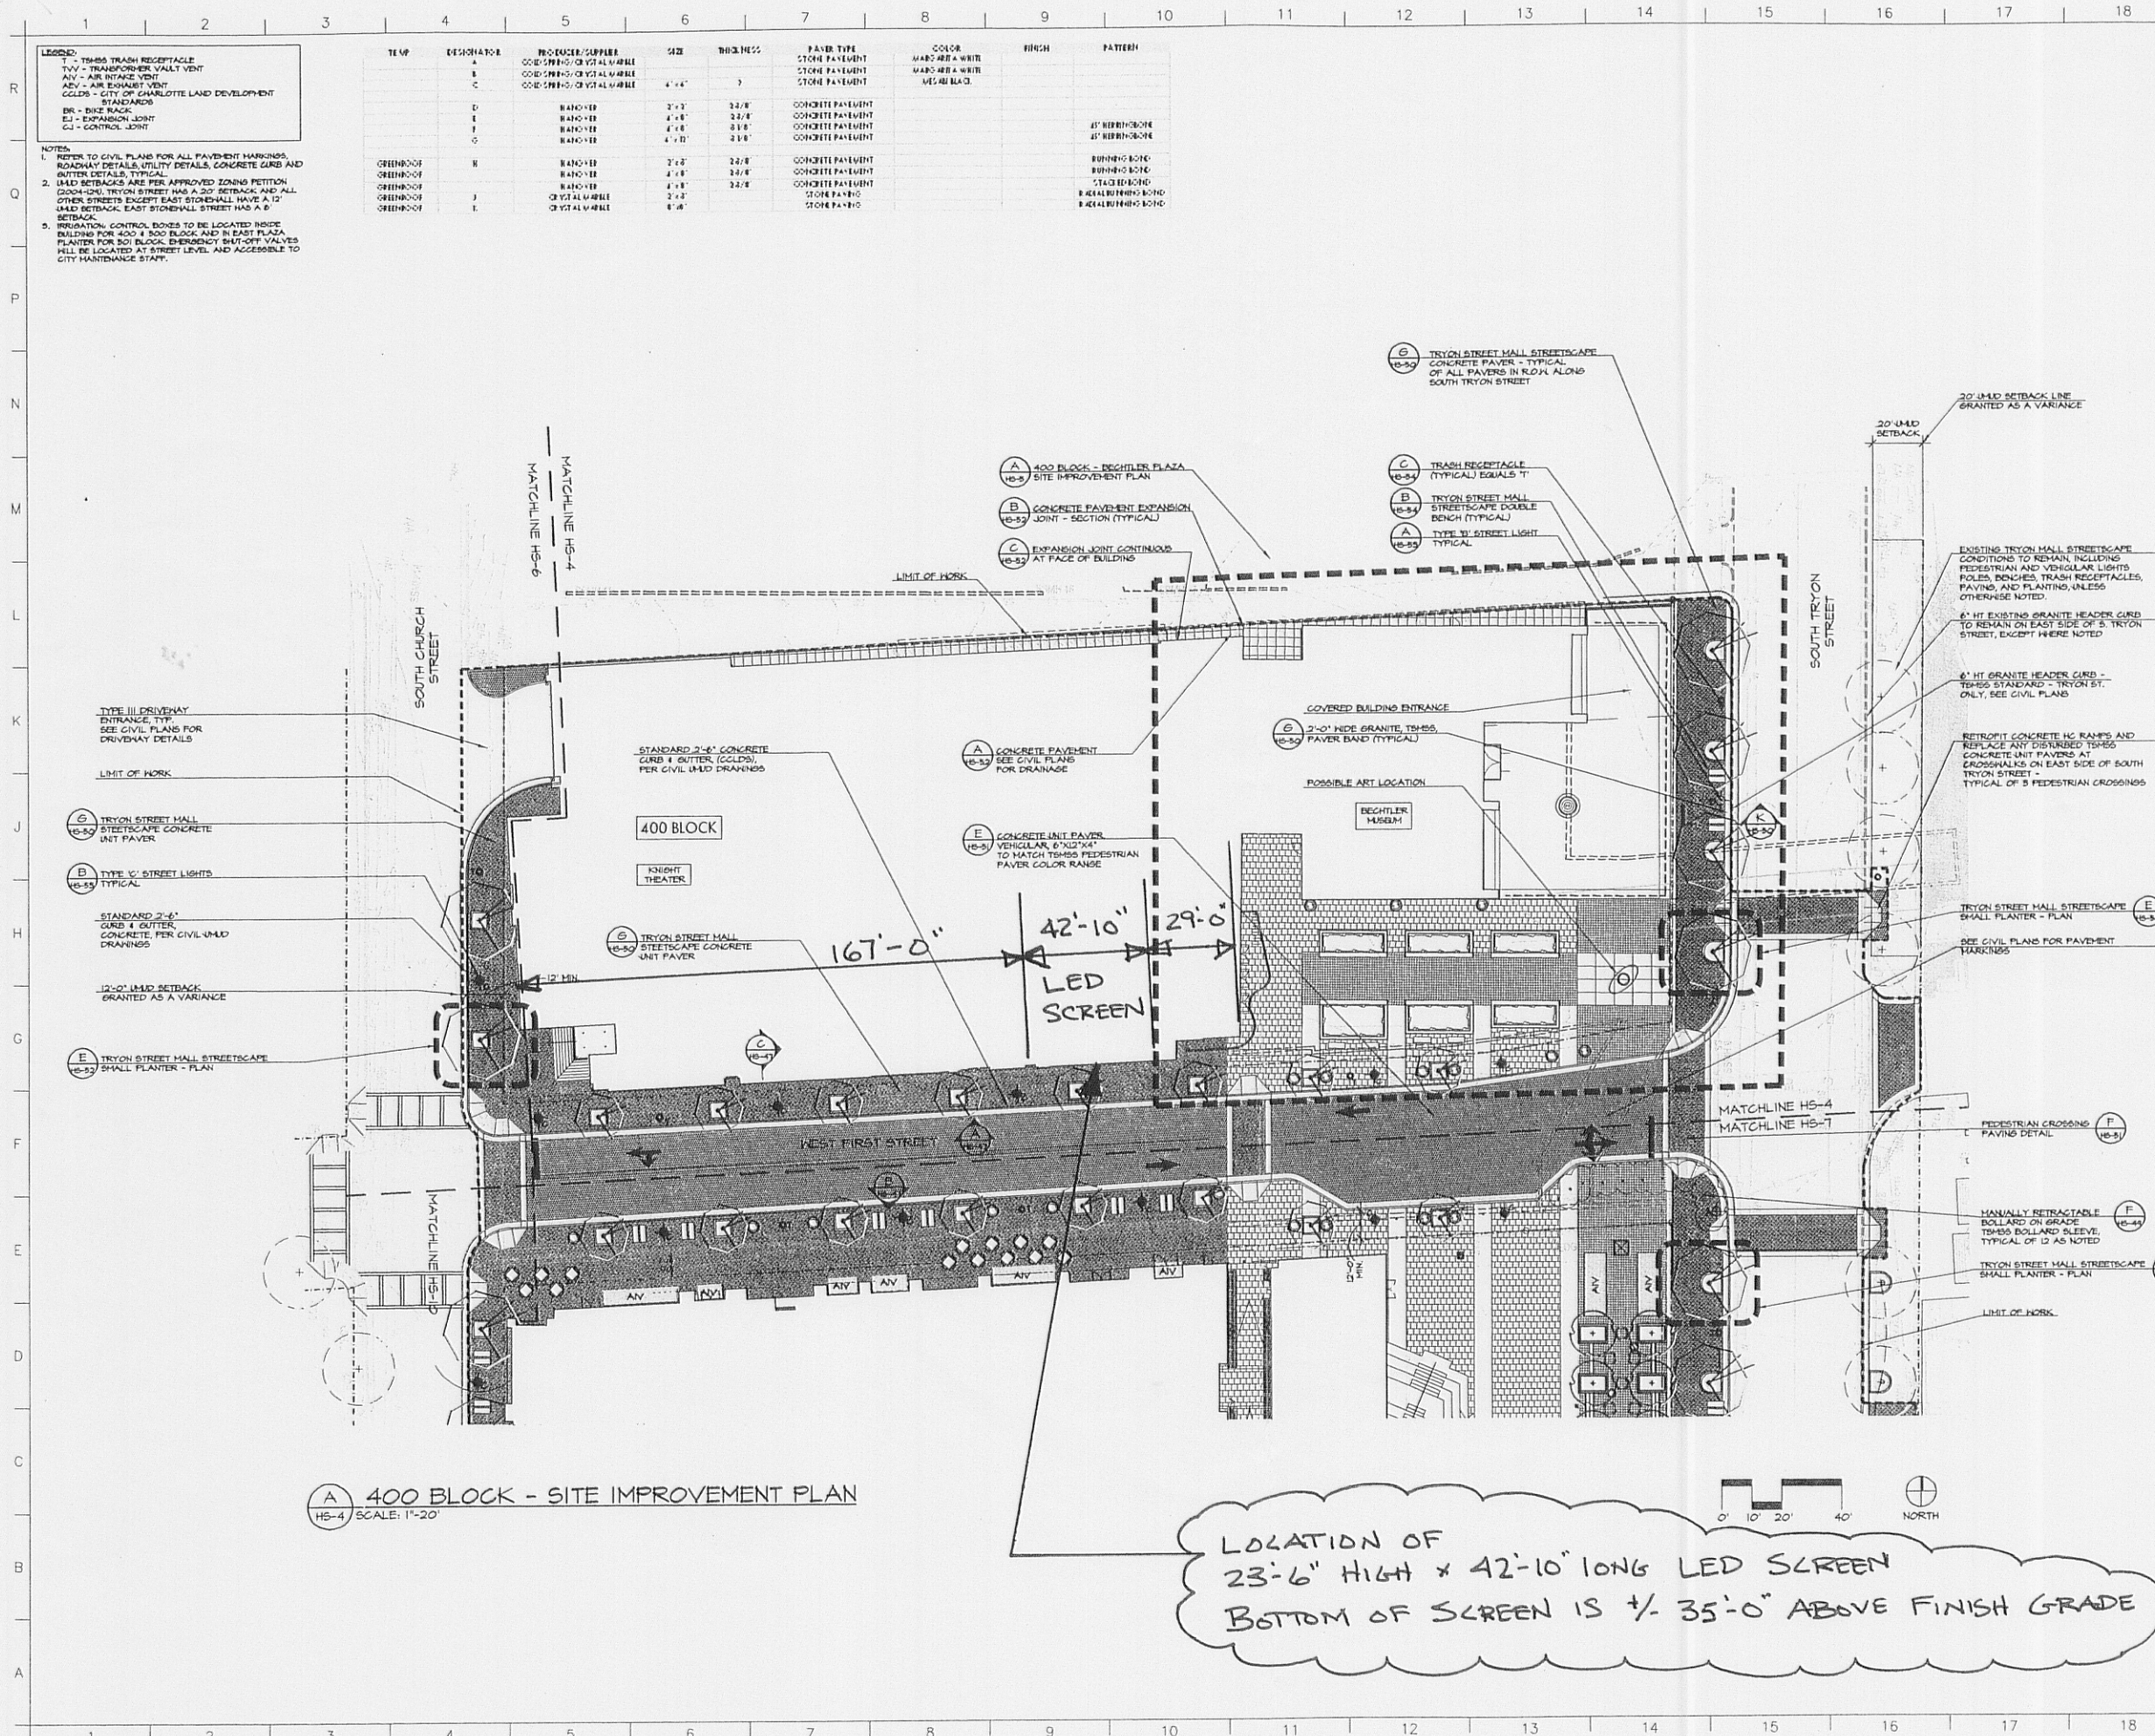

- LEGEND:**
- T - TRASH RECEPTACLE
 - TV - TRANSFORMER VAULT VENT
 - AV - AIR INTAKE VENT
 - AEV - AIR EXHAUST VENT
 - GLDS - CITY OF CHARLOTTE LAND DEVELOPMENT STANDARDS
 - BR - BIKE RACK
 - EJ - EXPANSION JOINT
 - CJ - CONTROL JOINT
- NOTES:**
- REFER TO CIVIL PLANS FOR ALL PAVEMENT MARKINGS, ROADWAY DETAILS, UTILITY DETAILS, CONCRETE CURB AND GUTTER DETAILS, TYPICAL.
 - LAND SETBACKS ARE PER APPROVED ZONING PETITION (2004-120). TRYON STREET HAS A 20' SETBACK, AND ALL OTHER STREETS EXCEPT EAST STONEHALL HAVE A 12' LAND SETBACK. EAST STONEHALL STREET HAS A 0' SETBACK.
 - IRRIGATION CONTROL BOXES TO BE LOCATED INSIDE BUILDING FOR 400 & 500 BLOCK, AND IN EAST PLAZA PLANTER FOR 501 BLOCK. EMERGENCY SHUT-OFF VALVES WILL BE LOCATED AT STREET LEVEL AND ACCESSIBLE TO CITY MAINTENANCE STAFF.

ITEM	DESIGNATOR	PRODUCER/SUPPLIER	SIZE	THICKNESS	PAVER TYPE	COLOR	HATCH	PATTERN
	A	CONCRETE/CRYSTAL MABLE	4'-4"	3"	STONE PAVEMENT	MARO ARTE A WHITE		
	B	CONCRETE/CRYSTAL MABLE	4'-4"	3"	STONE PAVEMENT	MARO ARTE A WHITE		
	C	CONCRETE/CRYSTAL MABLE	4'-4"	3"	STONE PAVEMENT	MARO ARTE A WHITE		
	D	BAJO-VER	2'-2"	3 1/2"	CONCRETE PAVEMENT			
	E	BAJO-VER	4'-6"	3 1/2"	CONCRETE PAVEMENT			
	F	BAJO-VER	4'-6"	3 1/2"	CONCRETE PAVEMENT			
	G	BAJO-VER	4'-10"	3 1/2"	CONCRETE PAVEMENT			
	H	BAJO-VER	2'-2"	3 1/2"	CONCRETE PAVEMENT			
	I	BAJO-VER	4'-6"	3 1/2"	CONCRETE PAVEMENT			
	J	CRYSTAL MABLE	4'-4"	3 1/2"	CONCRETE PAVEMENT			
	K	CRYSTAL MABLE	2'-2"	3 1/2"	CONCRETE PAVEMENT			
	L	CRYSTAL MABLE	8'-6"		STONE PAVING			

tvsv

THOMPSON, VENTULETTI, STANBACK & ASSOCIATES, INC.

2705 PINEHURST TWO, 12TH FLOOR, STREET A.E.
ATLANTA, GEORGIA 30309-3601
T 404 488-6800
F 404 488-6700

Scale as stated herein are valid on the original drawing, the dimensions of which are 30x45 inches. These scales shall not be used for any other project. It is only to be used for the project and the specifically identified herein and is not to be used on any other project. It is to be returned upon request.

This drawing is the property of THOMPSON, VENTULETTI, STANBACK & ASSOCIATES, INC. and is not to be reproduced or copied in whole or in part. It is only to be used for the project and the specifically identified herein and is not to be used on any other project. It is to be returned upon request.


© THOMPSON, VENTULETTI, STANBACK & ASSOCIATES, INC.

HGOR

HUGHES | GOOD | O'LEARY & RYAN

6 EXECUTIVE PARK DRIVE • SUITE 300 • ATLANTA • GEORGIA 30329
P 404 248 1960 F 404 248 1092 EMAIL hgor@hgor.com

LANDSCAPE ARCHITECTURE • PLANNING • URBAN DESIGN • ENVIRONMENTAL SERVICES

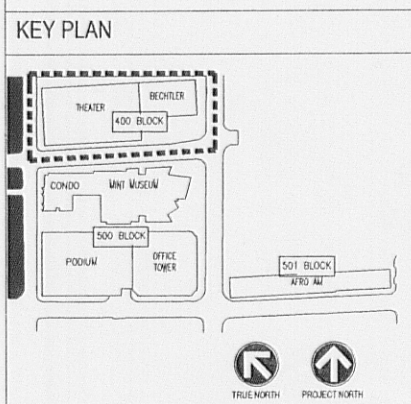

100% DESIGN DEVELOPMENT
No. REVISIONS/SUBMISSIONS
Date 08/31/07

First Street Development
Charlotte, North Carolina
Childress-Klein Properties
Charlotte, North Carolina

Drawing Title
400 Block - Site Improvement Plan

Drawing No.
HS-4

Project No.
00143

Drawn by:
BP

Checked by:
BP

Date
08-31-07

Scale
1" = 20'

4 or 64

LOCATION OF
23'-6" HIGH x 42'-10" LONG LED SCREEN
BOTTOM OF SCREEN IS +/- 35'-0" ABOVE FINISH GRADE

APPROVED BY
CITY COUNCIL.

JUL 21 2008

