



## CHARLOTTE HISTORIC DISTRICT COMMISSION

### CERTIFICATE OF APPROPRIATENESS

**CERTIFICATE NUMBER:** HDCADMRM-2019-00776

**DATE:** 10 December 2019

**ADDRESS OF PROPERTY:** 1529 Dilworth Rd

**TAX PARCEL NUMBER:** 12310504

**HISTORIC DISTRICT:** Dilworth

**OWNER(S):** Allen & Marcia Jackson

**DETAILS OF APPROVED PROJECT:** Tree Replanting. This project is tree replanting to replace an unhealthy and hazardous tree per the Certified Arborist report. New tree(s) will be selected from the approved plant species, large maturing canopy tree list as outlined in the Charlotte Land Development Standards Manual (CLDSM). The replacement tree should be approximately 2"-3" caliper in size and planted during the next replanting season. See exhibit 'Site Plan – 2019'

1. Applicable Policy & Design Guidelines and Approval Authority – Projects Eligible for Administrative Approval, page 2.6: Landscape and Site Features.
2. The applicable Policy & Design Guidelines for Trees (page 8.5) have been met.

**If changes to the approved plans are needed, please contact staff as soon as possible. Any deviation from the work/materials approved in this COA may result in 1.) a Notice of Violation and Stop Work Order, and 2.) required removal or replacement to bring the work into compliance with this COA and the Charlotte Historic District Design Guidelines**

- This Certificate of Appropriateness (COA) indicates that this project proposal has been determined to comply with the standards and policies of the Charlotte Historic District Commission.
- Display the blue COA placard in a visible location along with any required permits.
- No other approvals are to be inferred.
- No demolition other than that specifically indicated on any attached plans is authorized under this approval.
- All work must be completed in accordance with all other applicable state and local codes.
- Any changes from or additions or deletions to the plans referenced herein will void this Certificate, and a new application must be filed with the Historic District Commission.

**This Certificate is valid for a period of twelve (12) months from the date of issuance. Failure to obtain a building permit in that time will be considered as a failure to comply with the Certificate and the Certificate will become invalid. If a building permit is not required, then the approved work must be completed within twelve (12) months of the date of issuance of this Certificate. In either situation, the Certificate can be renewed for an additional twelve (12) months by Historic District Commission staff by written request within the first twelve (12) months from the date of issuance.**

  
James Haden, Chairman

  
Staff

CHARLOTTE-MECKLENBURG PLANNING DEPARTMENT

[www.charlotteplanning.org](http://www.charlotteplanning.org)



600 East Fourth Street  
Charlotte, NC 28202-2853  
PH: (704)-336-2205  
FAX: (704)-336-5123

THIS SURVEY IS CERTIFIED TO ONLY THE PERSONS OR ENTITIES  
THIS IS TO CERTIFY THAT THIS SURVEY IS BASED UPON MY BEST  
THIS SURVEY DOES NOT REFLECT A COMPLETE TITLE EXAMINATION

LEGEND  
ch. chora  
L/R curve length & radius  
s.f. square feet (by coordinates)  
I.P.I.N. iron survey stake  
conc. concrete  
a/c air conditioner  
MB. DB record map and deed references

SHOWN IN THE TITLE RECORD AND MY  
KNOWLEDGE AND BELIEF TO BE  
PRECISION IS TO WITHIN 1/100

SEAL  
L-3066  
ANDREW G. ZOUTENWELLE  
LAND SURVEYOR

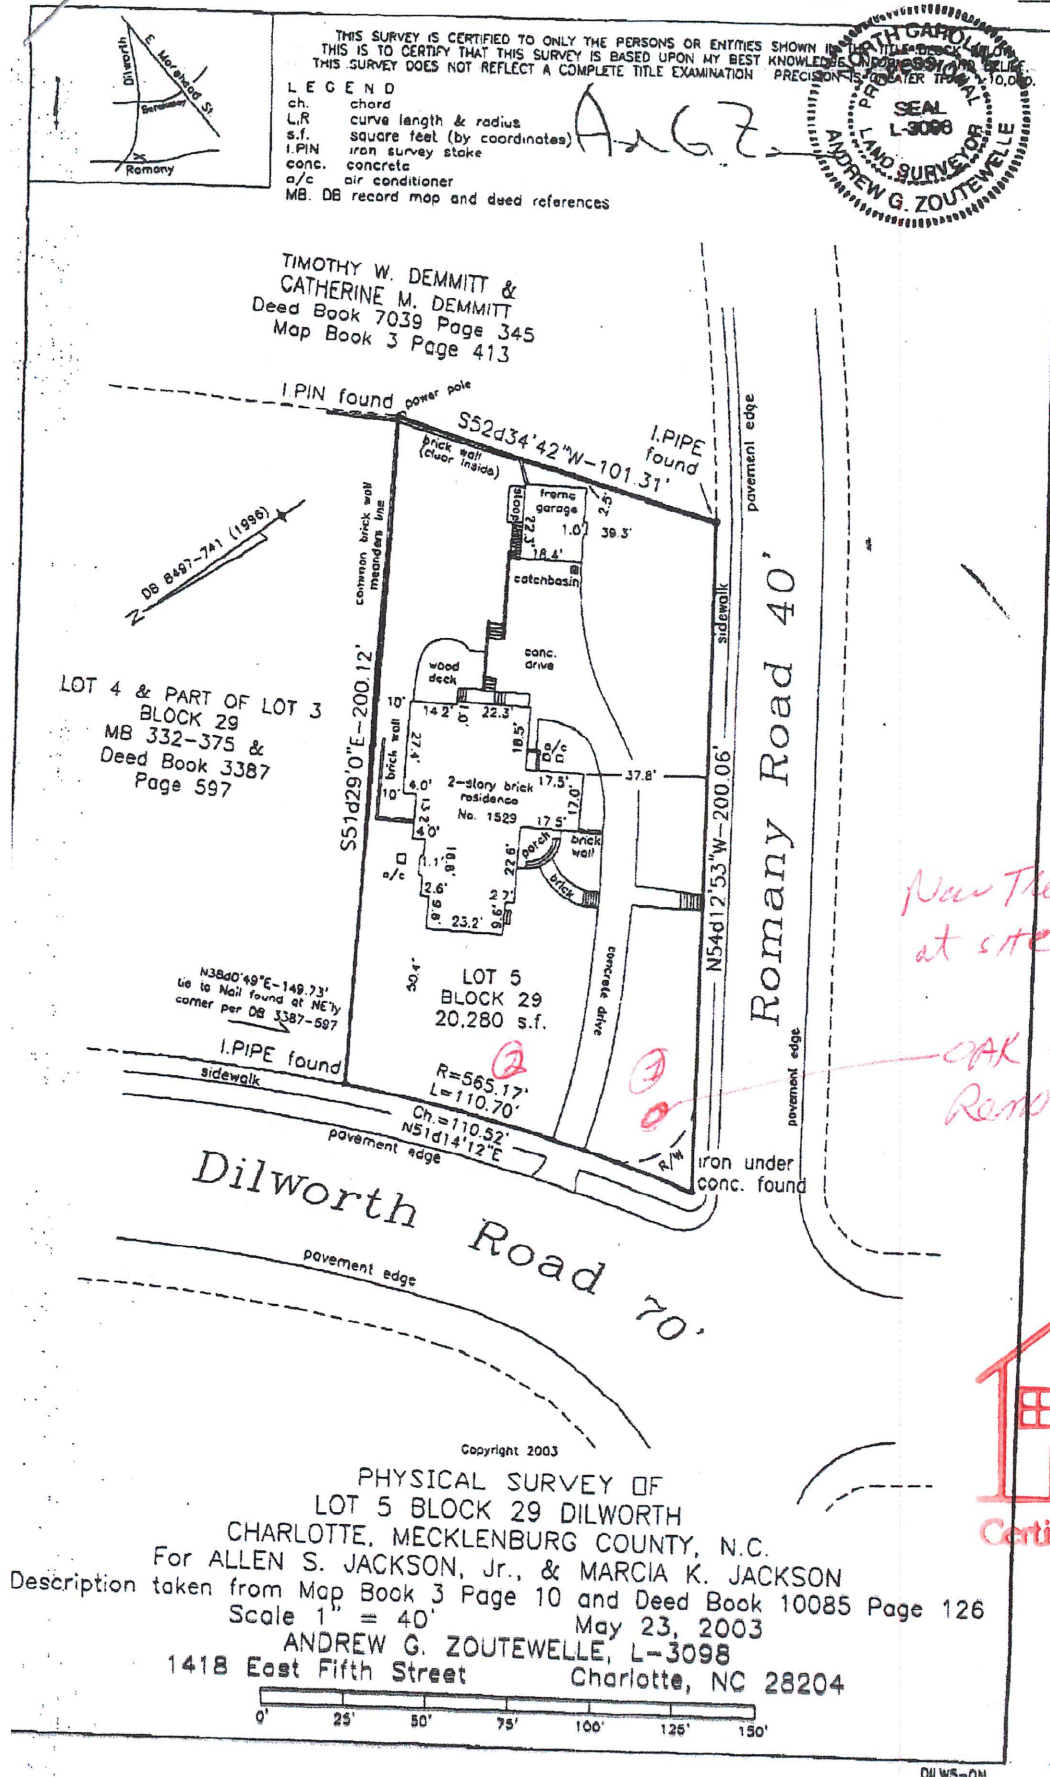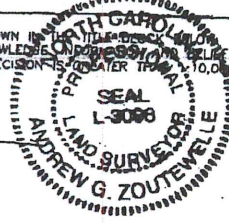

APPROVED


Charlotte  
Historic District  
Commission

**Certificate of Appropriateness:**

HDCADMINM  
2019 - 00776  
Site Plan  
Dec 2019



1529 Dilworth Road  
Allen Jackson

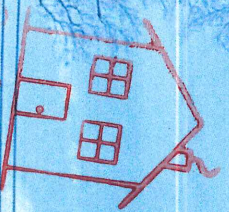

APPROVED

Charlotte  
Historic District  
Commission

Certificate of Appropriateness

HDC ADME#1  
2019-00776  
Site Plan  
Dec 2019

Dilworth

Romney

View from Dilworth East Diamond Tree

