



TOWNHOUSE BUILDING TYPE A




TOWNHOUSE BUILDING TYPE B




TOWNHOUSE BUILDING TYPE A

GRANDIN ROAD STREETSCAPE

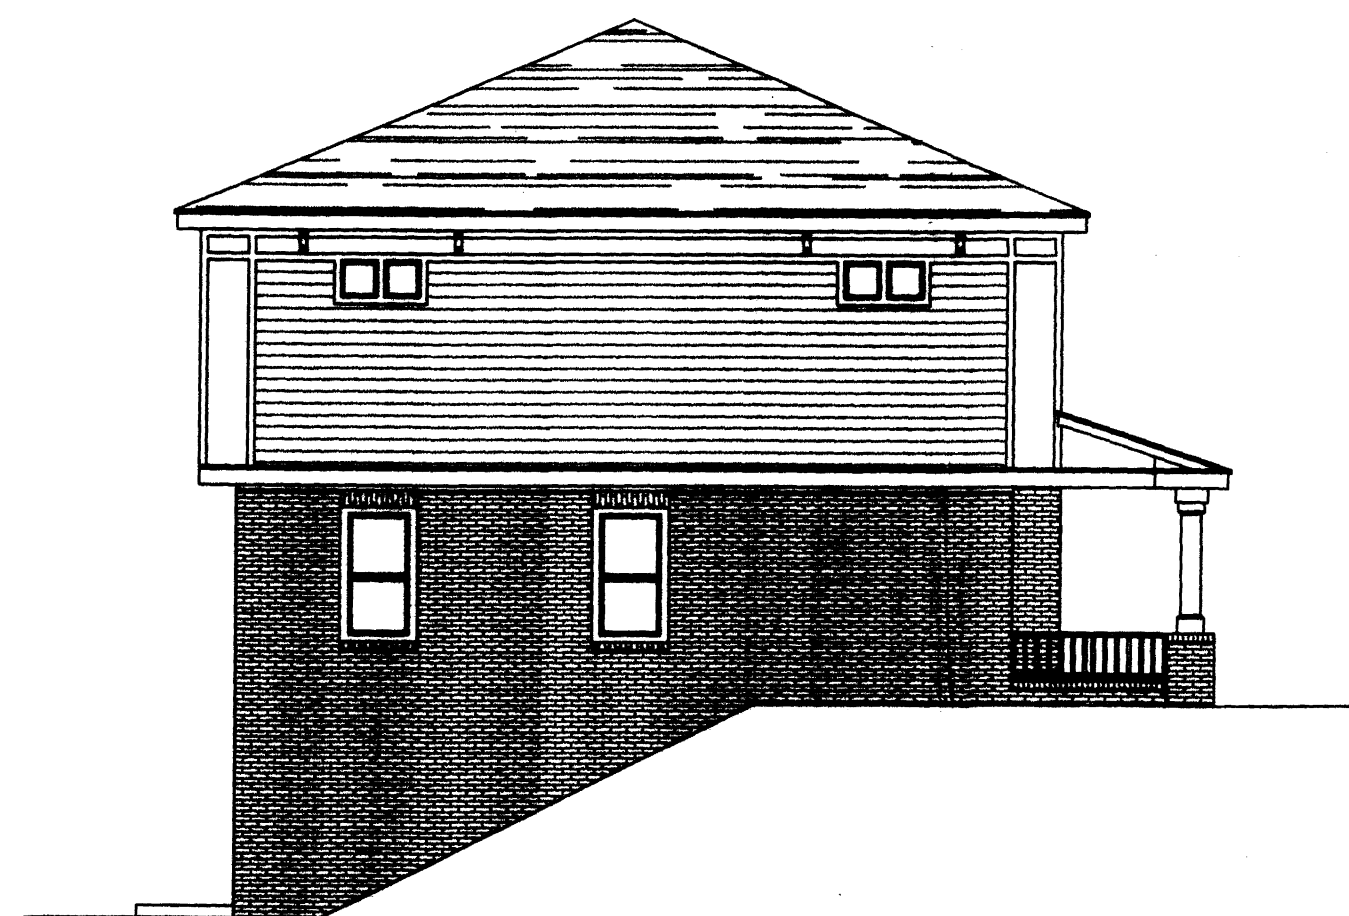


TOWNHOUSE BUILDING TYPE B

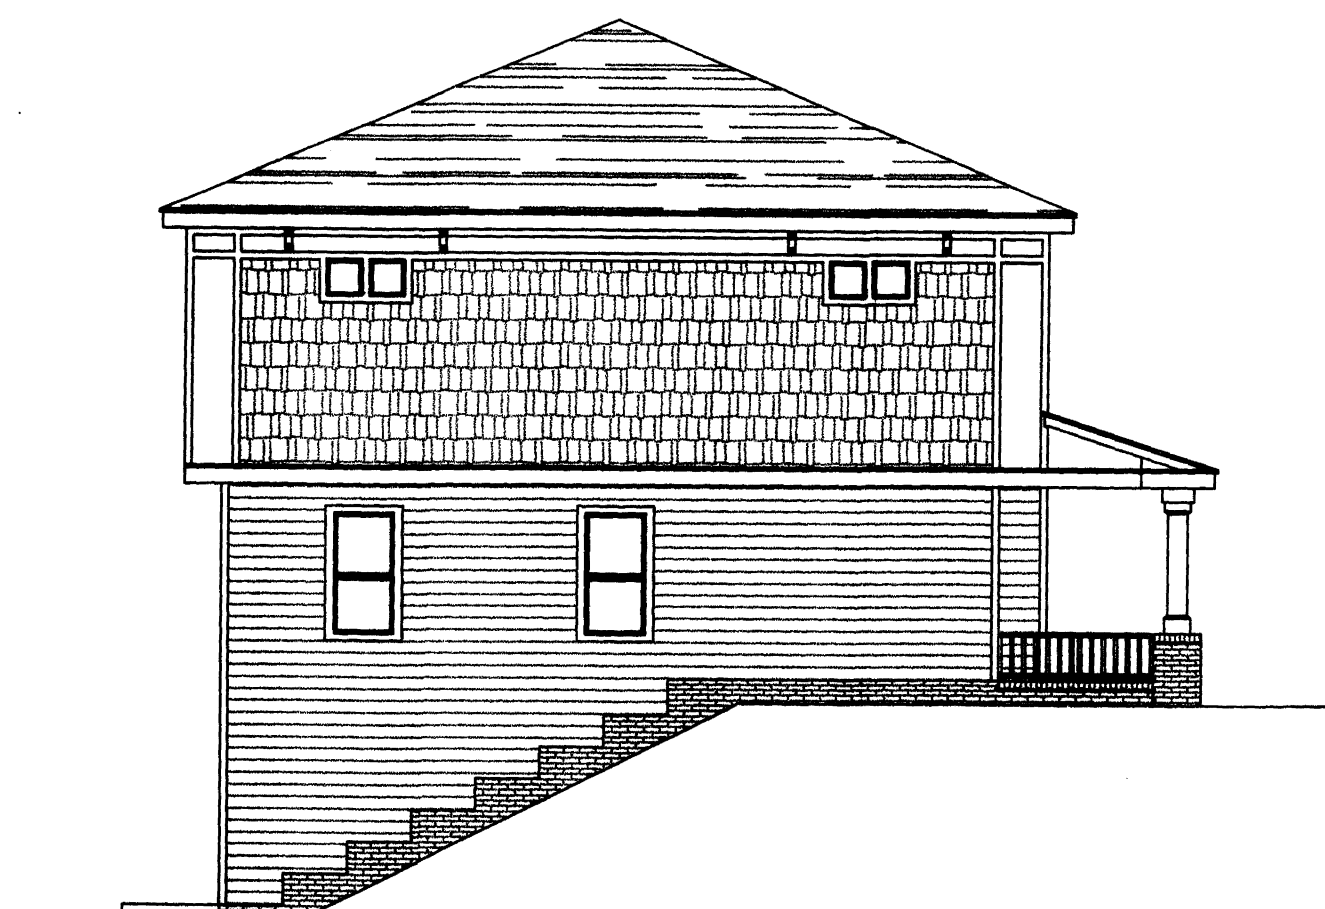


TOWNHOUSE BUILDING TYPE A

SIDE ELEVATIONS

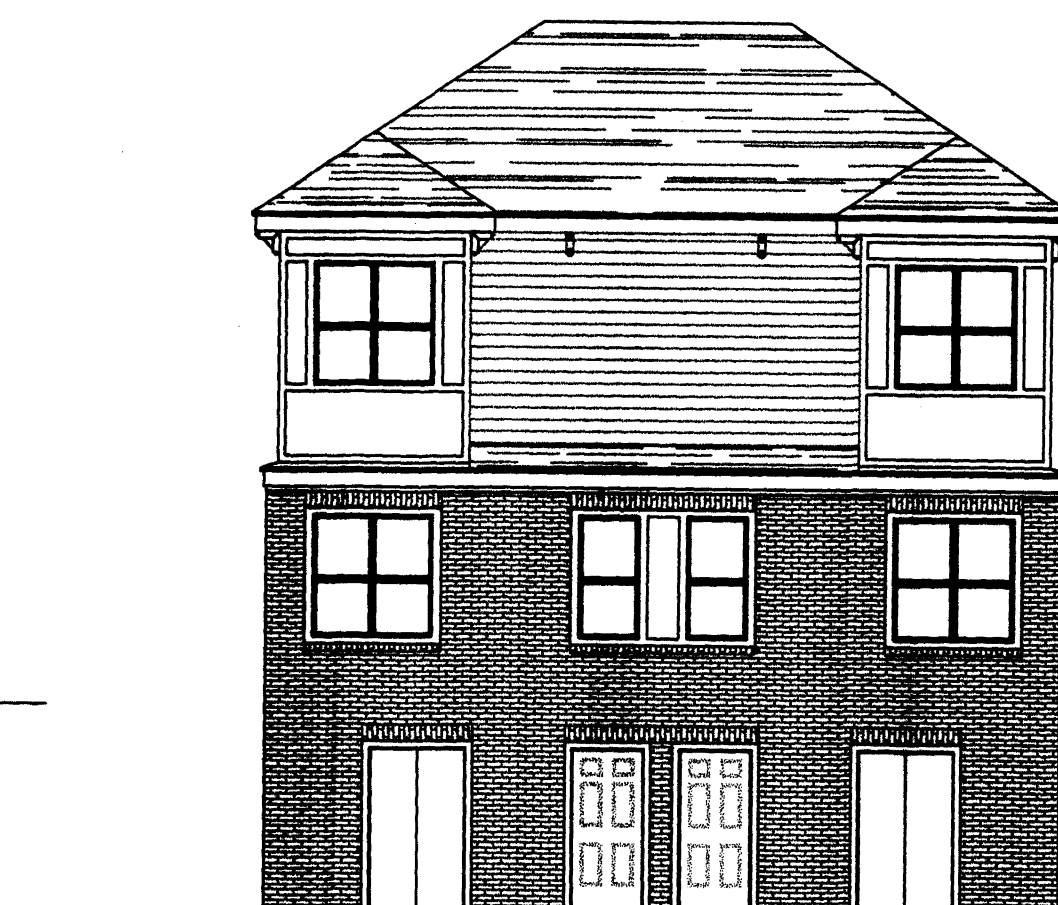

TOWNHOUSE BUILDING TYPE A

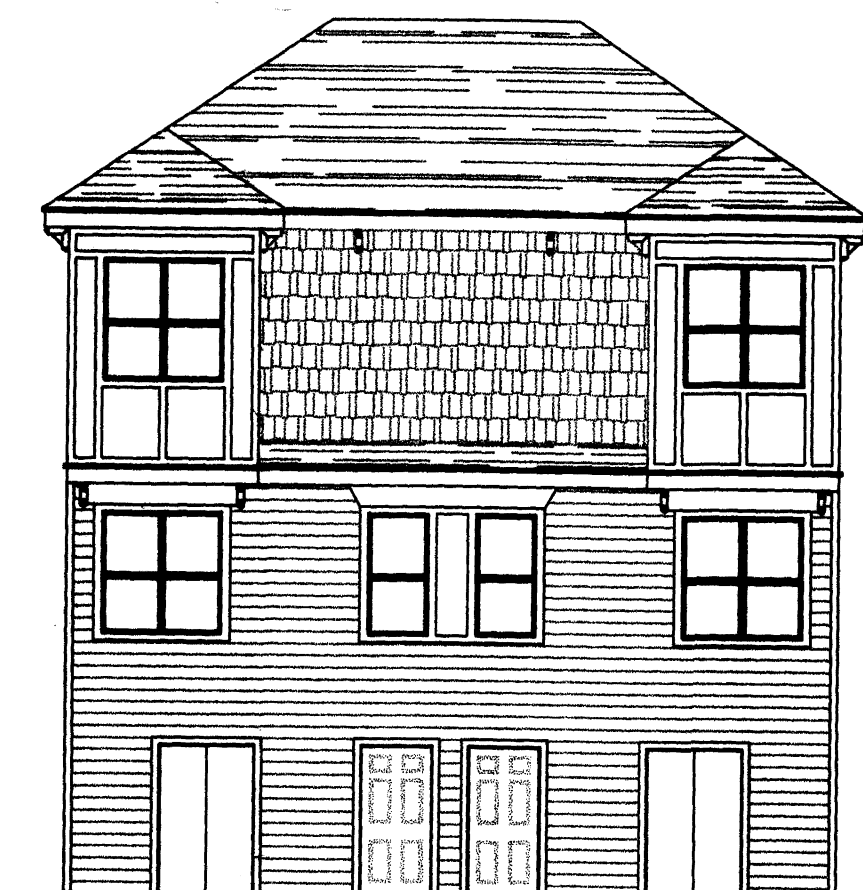


TOWNHOUSE BUILDING TYPE B

REAR ELEVATIONS


1/8" = 1'-0"

APPROVED BY CITY COUNCIL

DATE 7/5/02

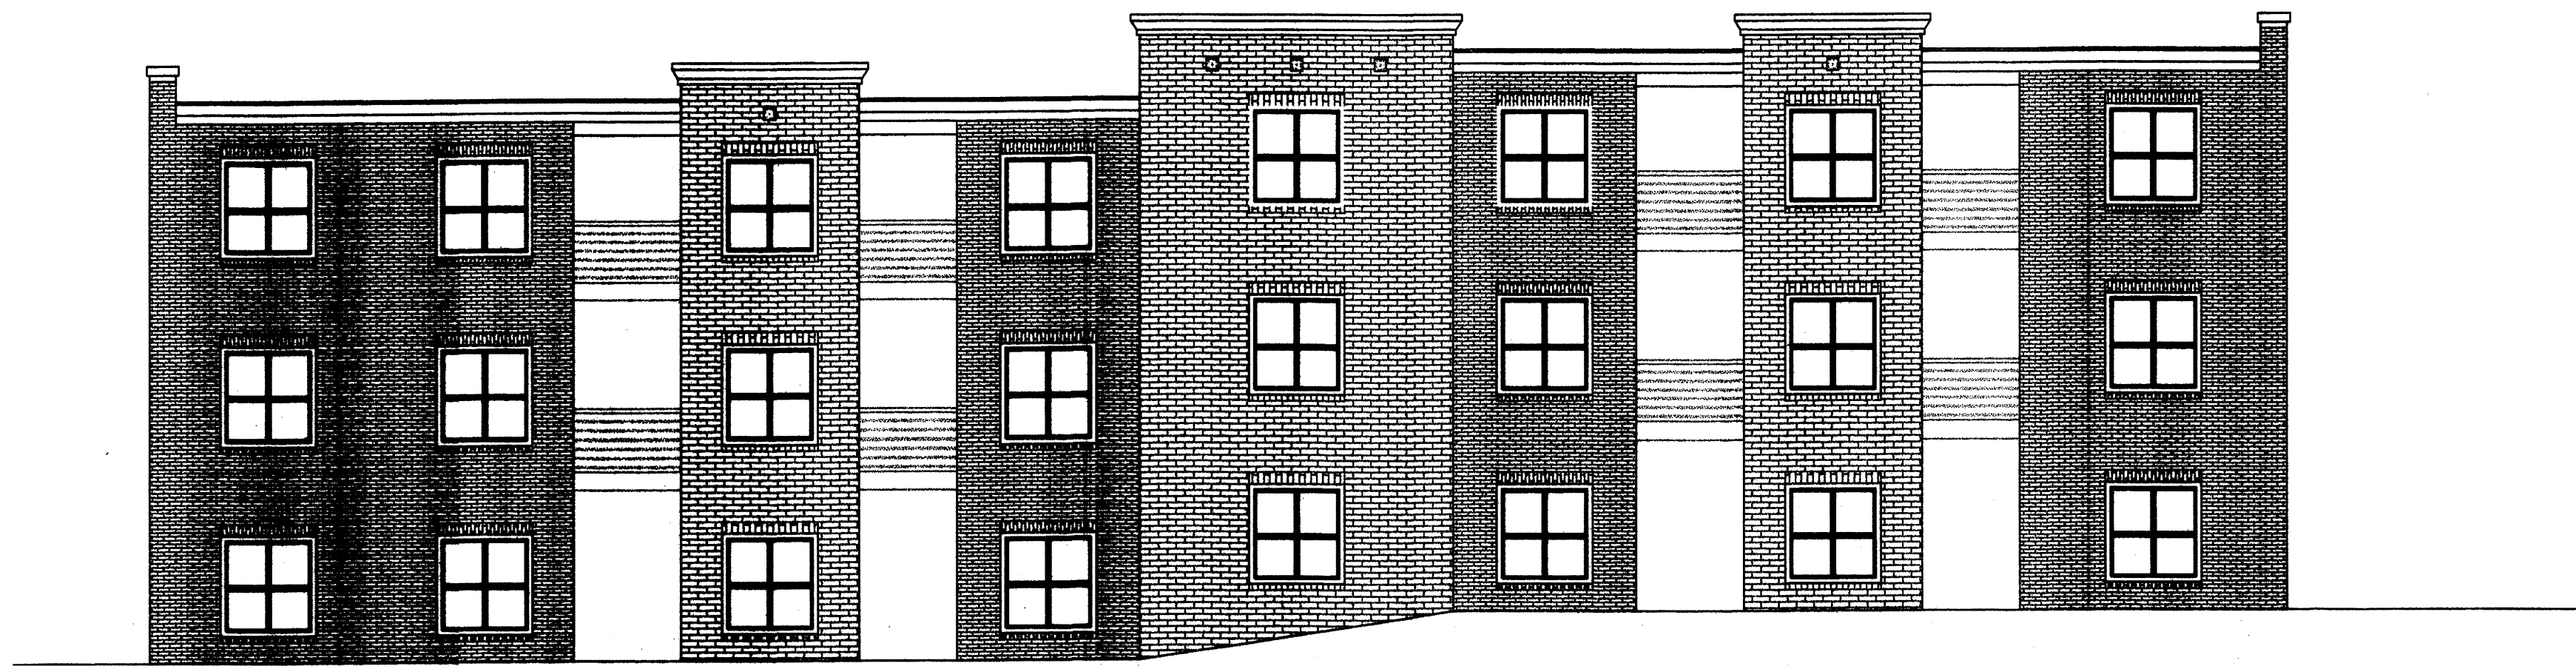


REAR ELEVATION
FACING DOWNTOWN

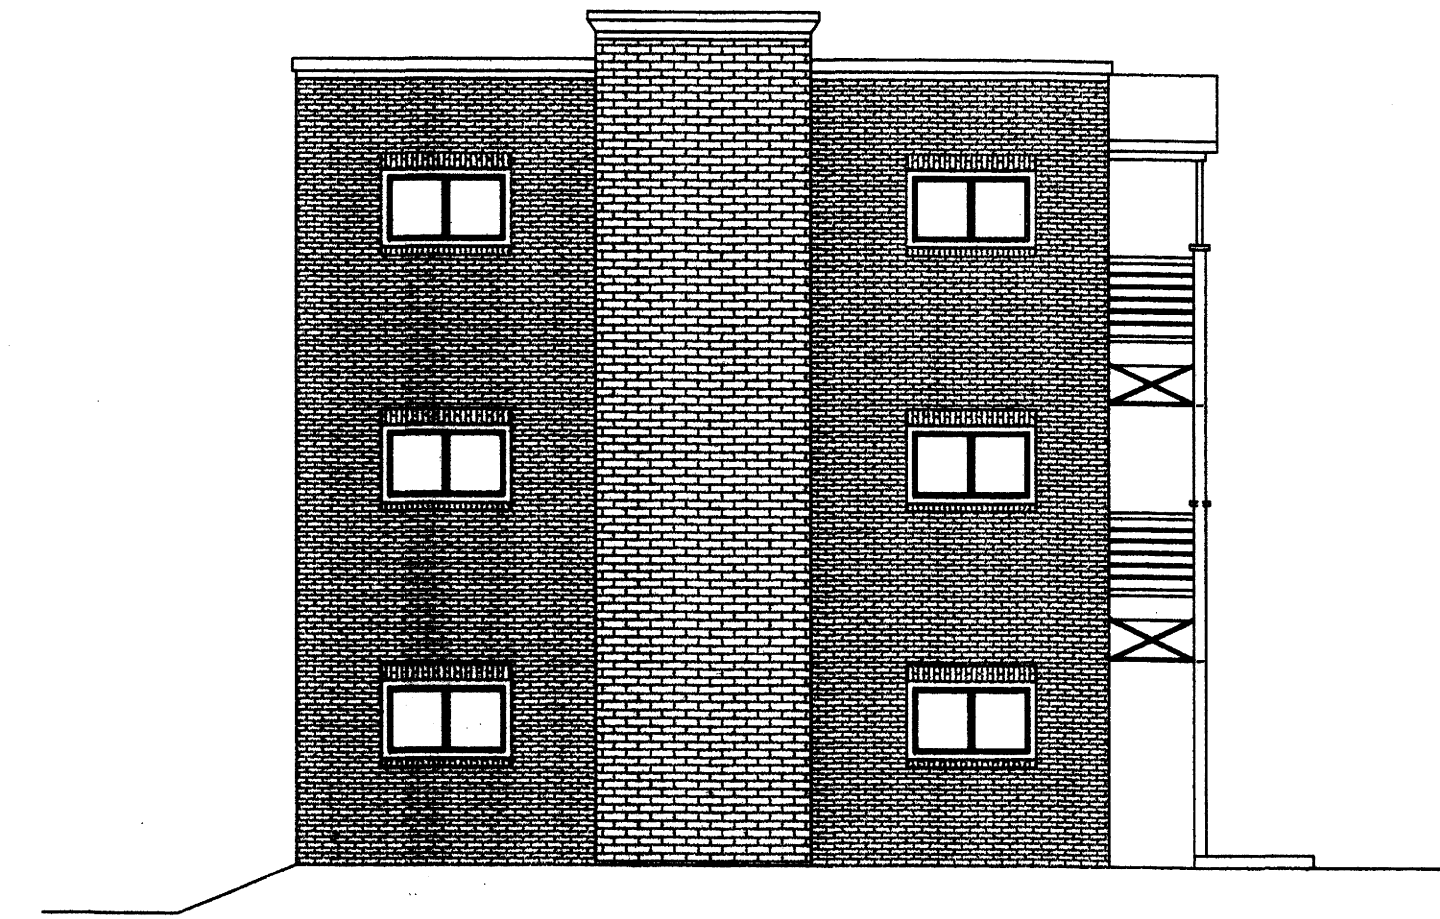

LEFT SIDE ELEVATION
FACING WESLEY HEIGHTS



FRONT ELEVATION
FACING PARKING LOT

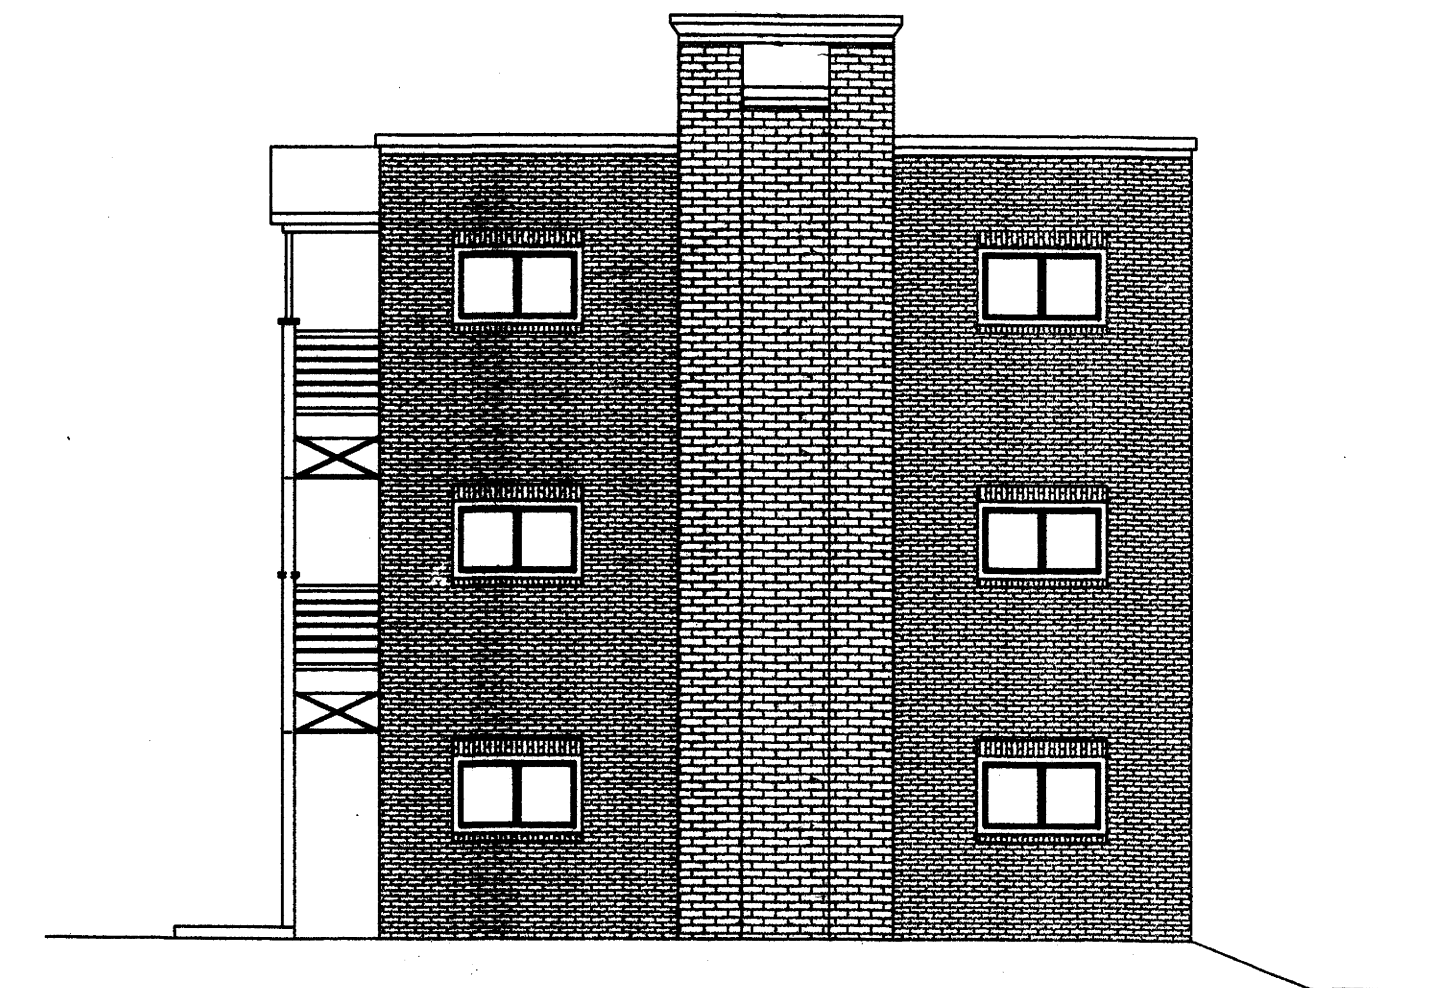

RIGHT SIDE ELEVATION
FACING WEST MOREHEAD STREET

REAR BUILDING ELEVATIONS

1/8" = 1'-0"

APPROVED BY CITY COUNCIL

DATE 7/15/02