


2006-59

dmi

Ballantyne Commons Parkway

Development-Management, Inc.
P.O. Box 35349, Charlotte, NC 28235-5349
1701 East 3rd Street, Charlotte NC 28204
(704) 343-0056 Fax (704) 343-0059
dmi@dmi-nc.com

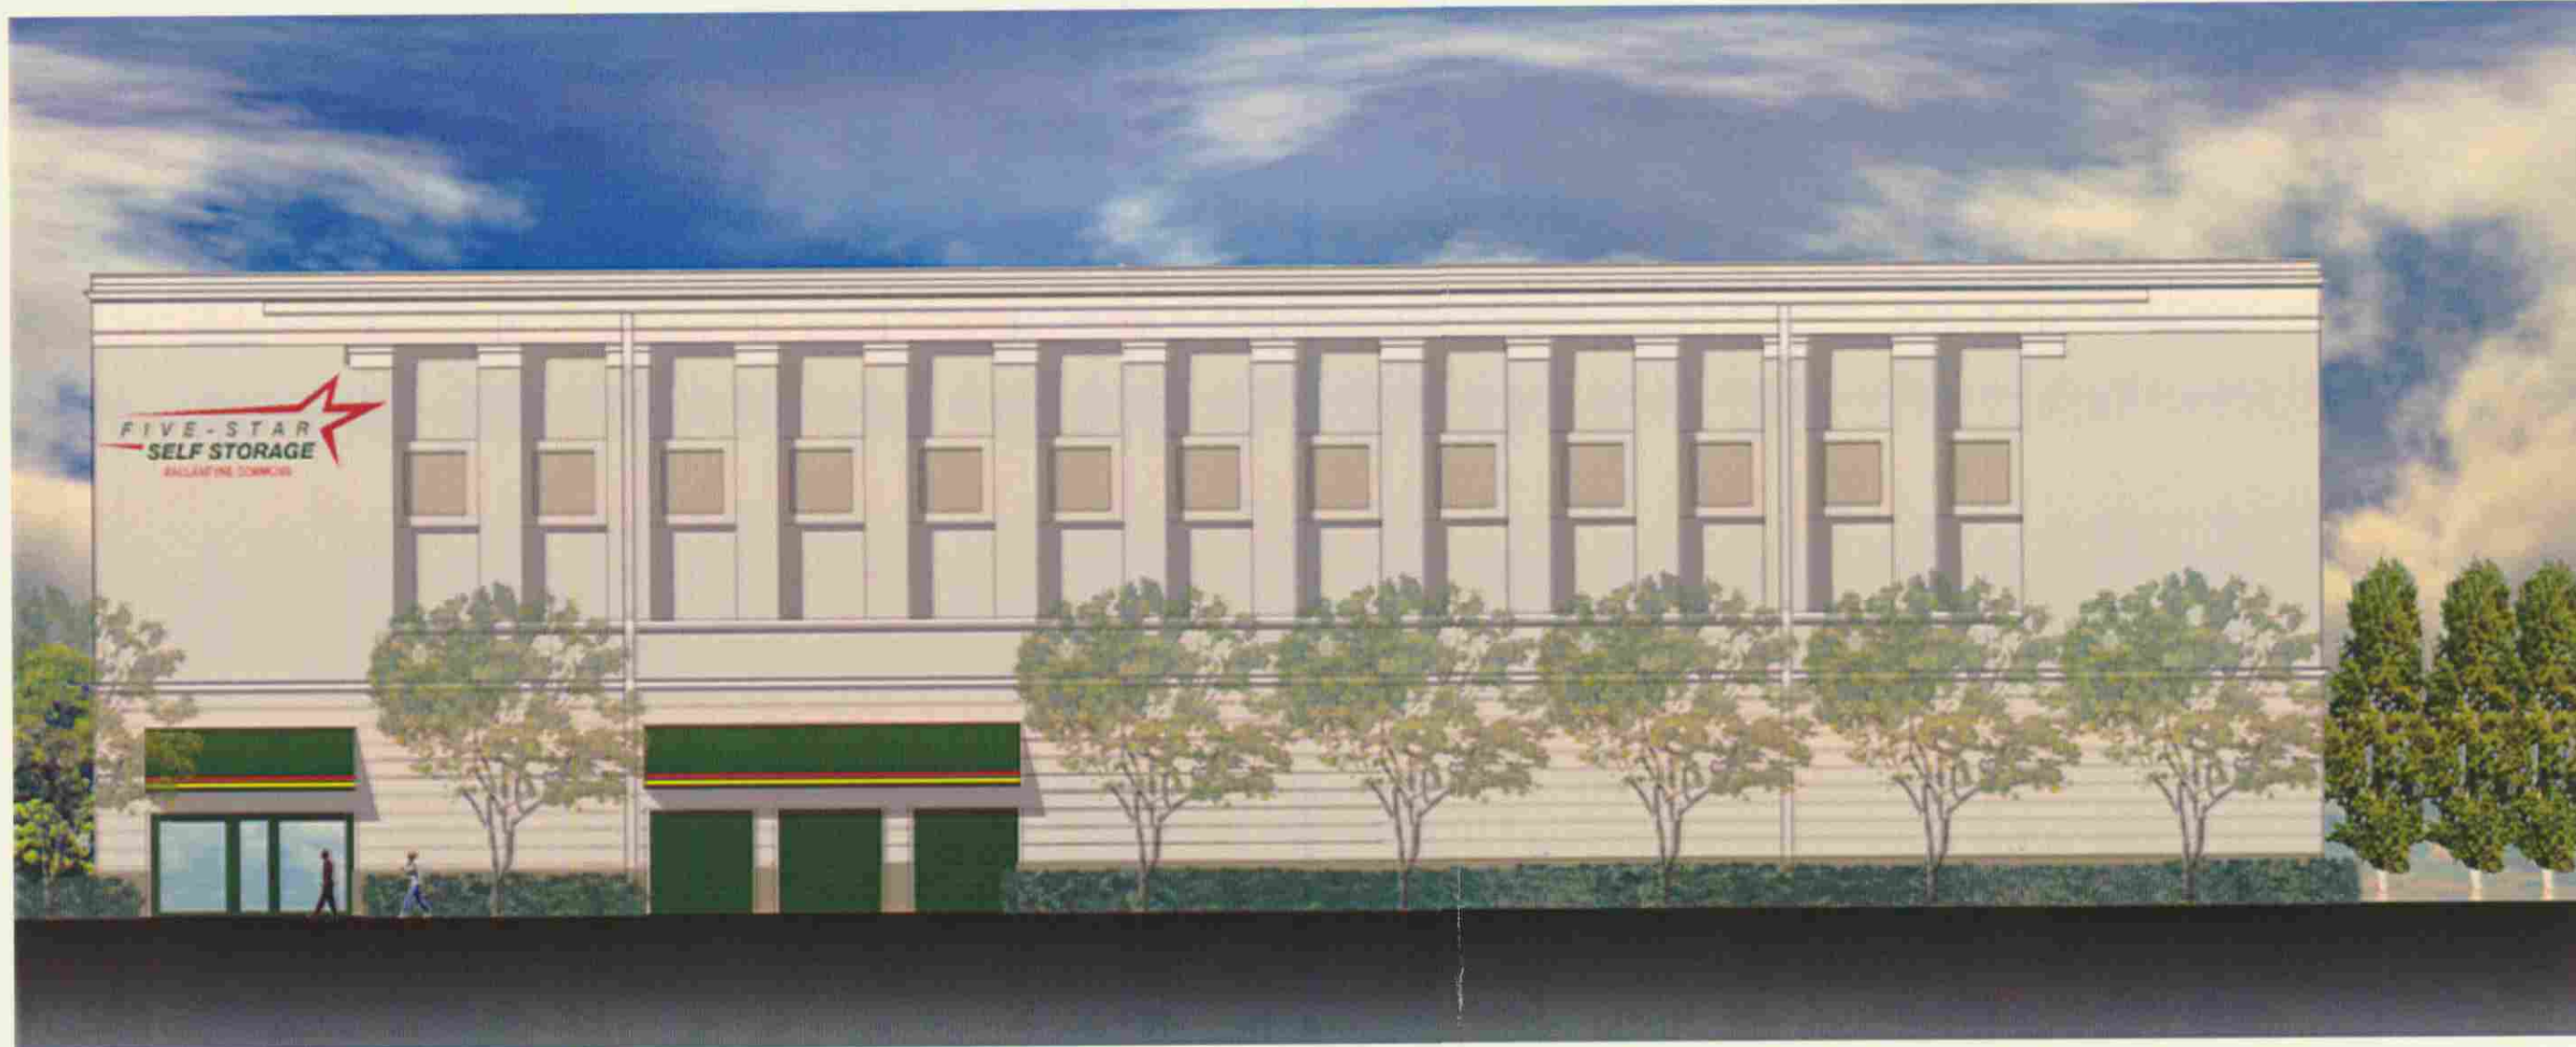

Main Elevation

2006-59

Jenkins • Peer Architects

Jenkins • Peer

© 2004