

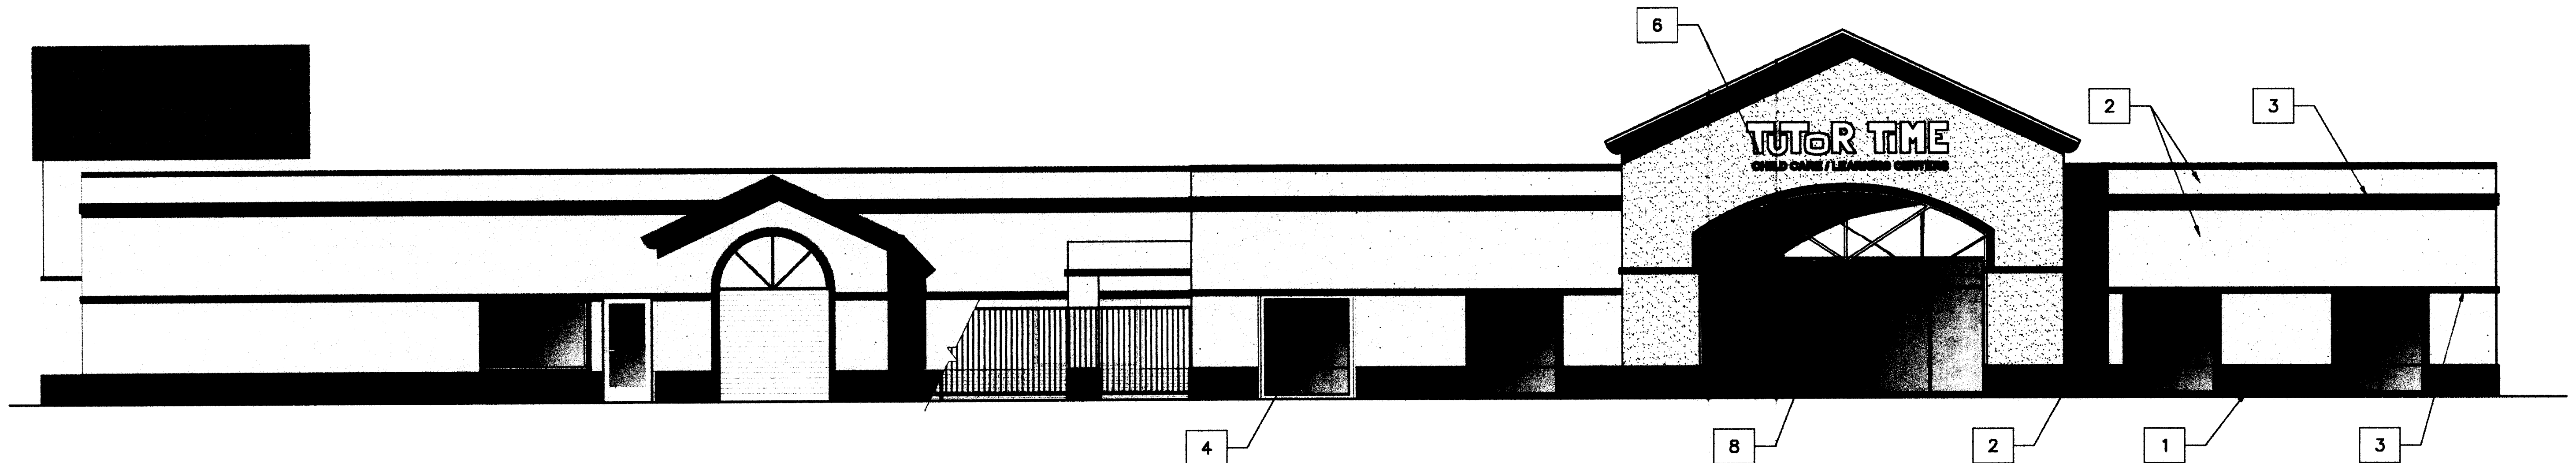
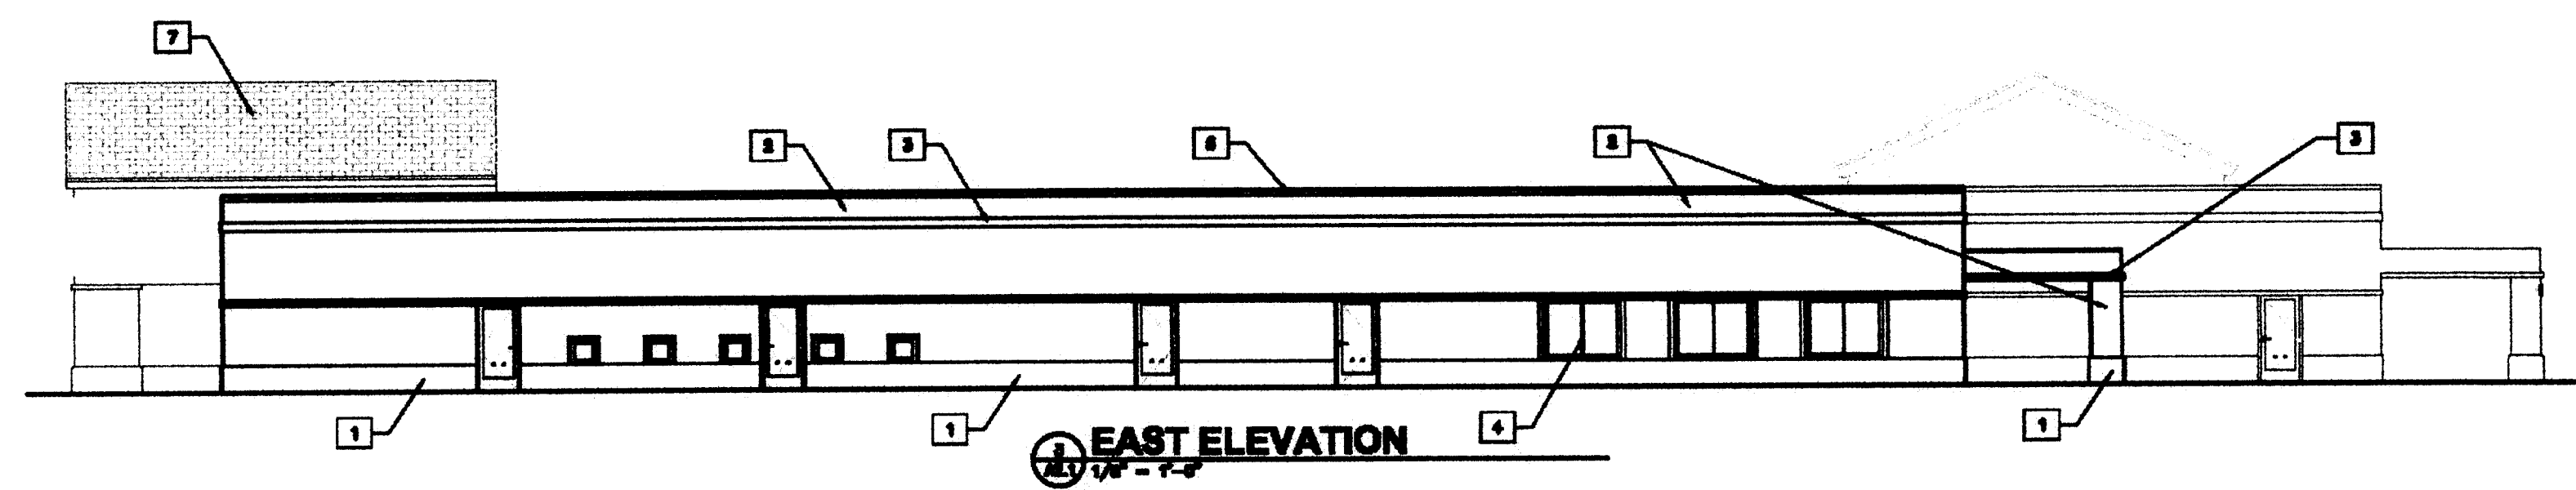


[illegible]

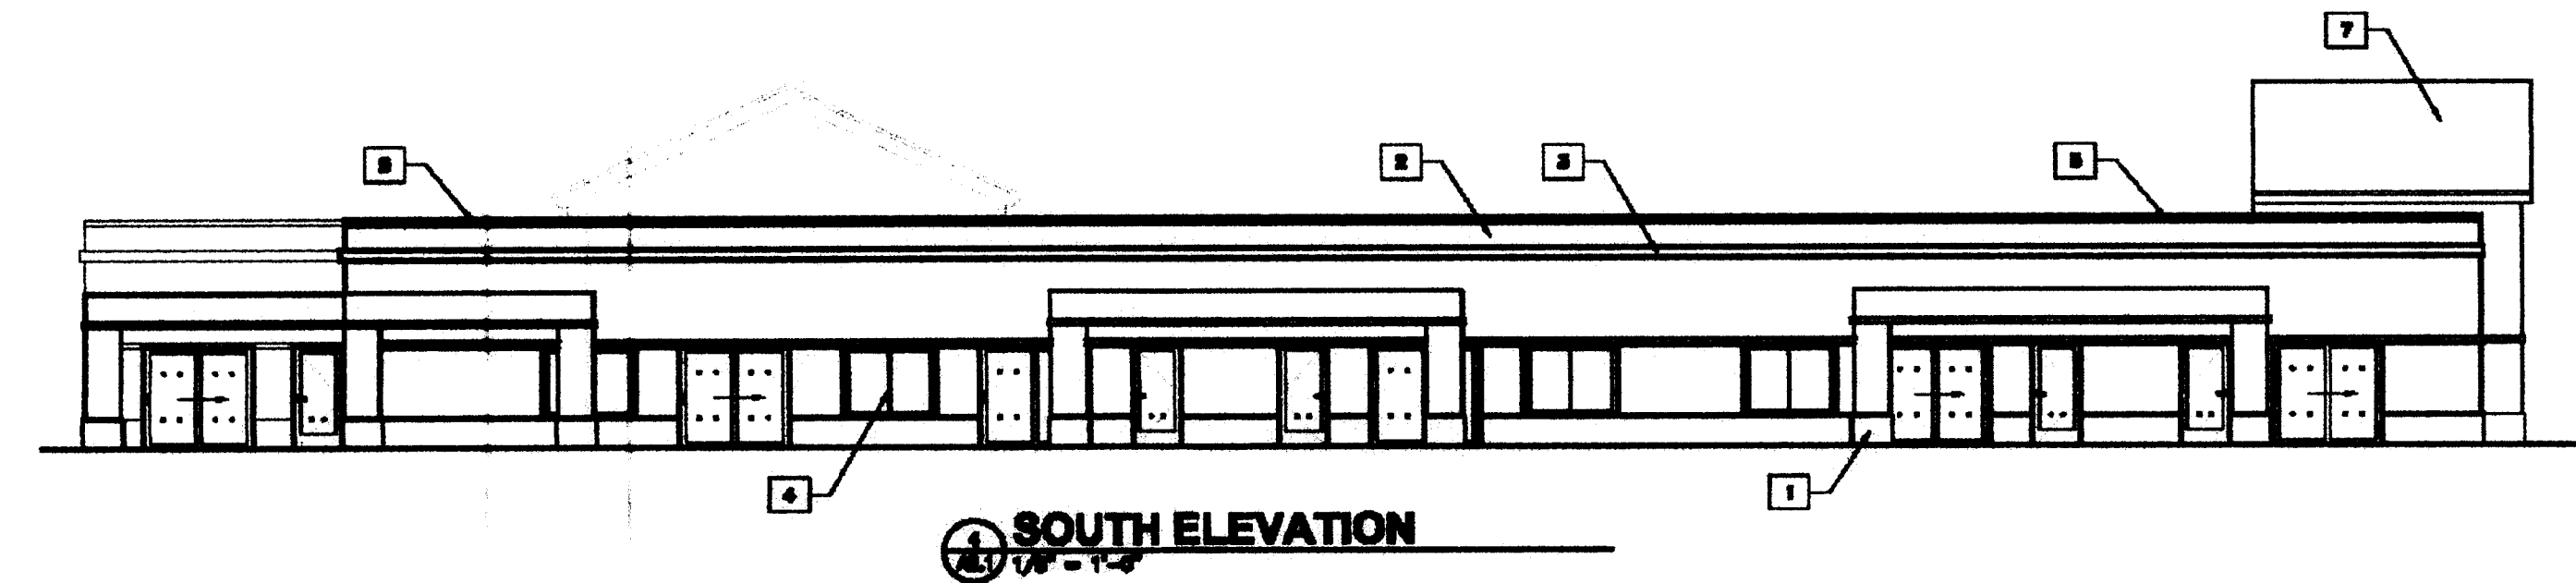

2 WEST ELEVATION
A2.1 1/8" = 1'-0"

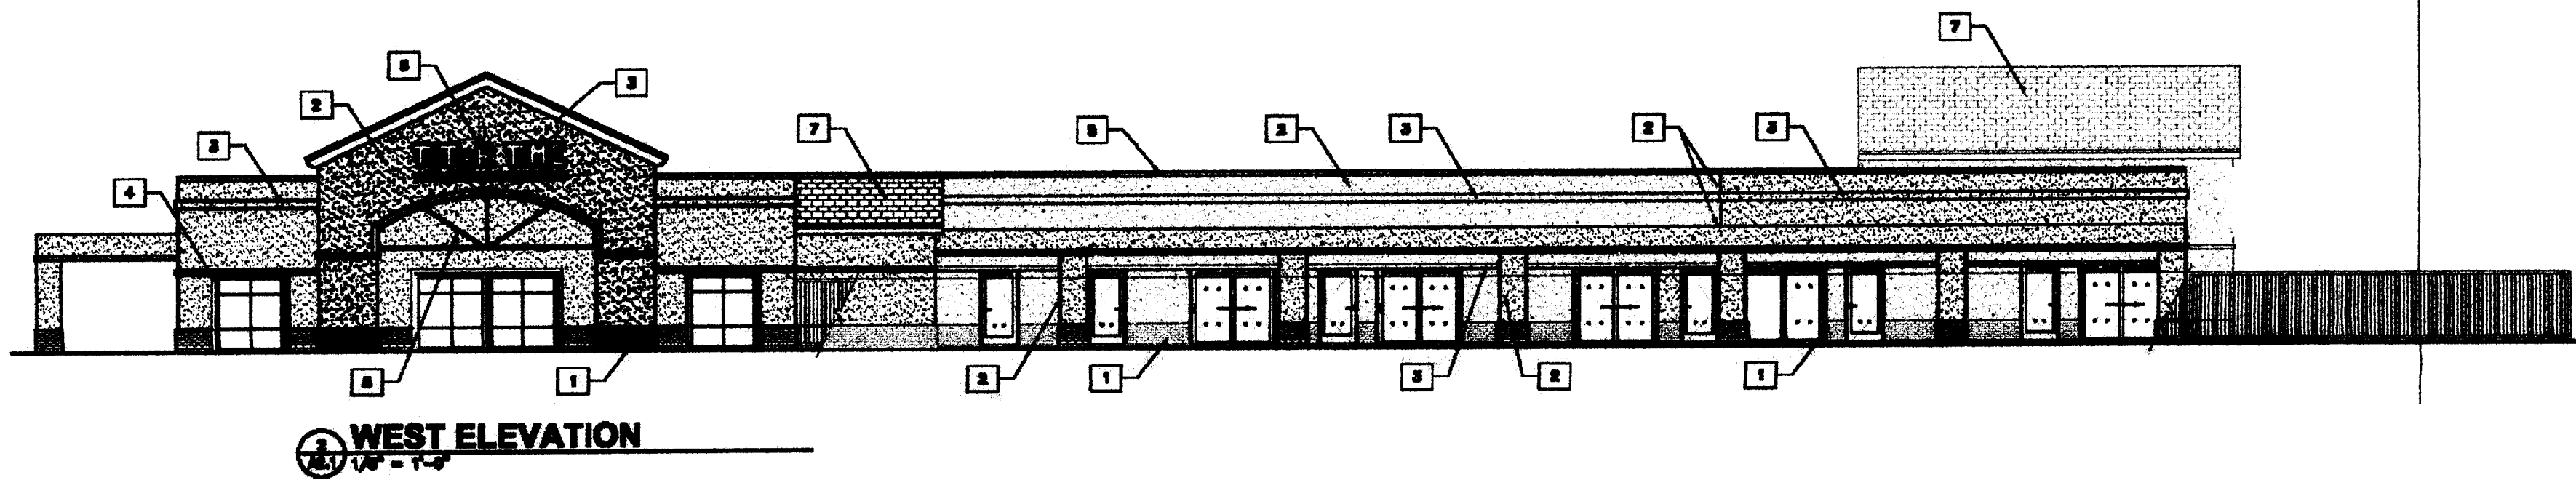

EXTERIOR MATERIALS & FINISHES					
MARK	MATERIAL	COLOR	FINISH	MFR./ MODEL#	REMARKS
1	BRICK VENEER	RED	FLASHED	T.B.D.	MORTAR T.B.D.
2	FIELD E.I.F.S.	LIGHT TAN		DRYVIT BUCKSKIN #449	WALL SURFACES
3	ACCENT E.I.F.S.	DARK TAN	SANDPEBBLE FINE	DRYVIT MONASTERY BROWN #381	TRIM ACCENTS AND CORNICE
4	VINYL WINDOWS	WHITE		MILGARD OR EQUIVALENT	
5	METAL CAP FLASHING		-	-	COLOR TO MATCH ADJACENT EIFS
6	ALUMINUM CHANNEL LETTERS	WHITE W/ RED FACE	-	-	PROVIDED BY OWNER
7	ARCHITECTURAL SHINGLES	GREY			
8	DECORATIVE TUBE STEEL	WHITE			

NOTE: CONSTRUCT ON SITE SAMPLE PANEL FOR FINAL MATERIAL & COLOR SELECTION/APPROVAL.
INCLUDE MIN. (1) CONTROL JOINT FOR SEALANT SELECTION/APPROVAL.

American Child Care Properties, L.L.C.

NC0002 South Tryon Street

South Tryon Street
Mecklenburg County, North Carolina

