


BUILDING ELEVATION AT PARK ROAD

ELEVATION AT DREXEL PLACE

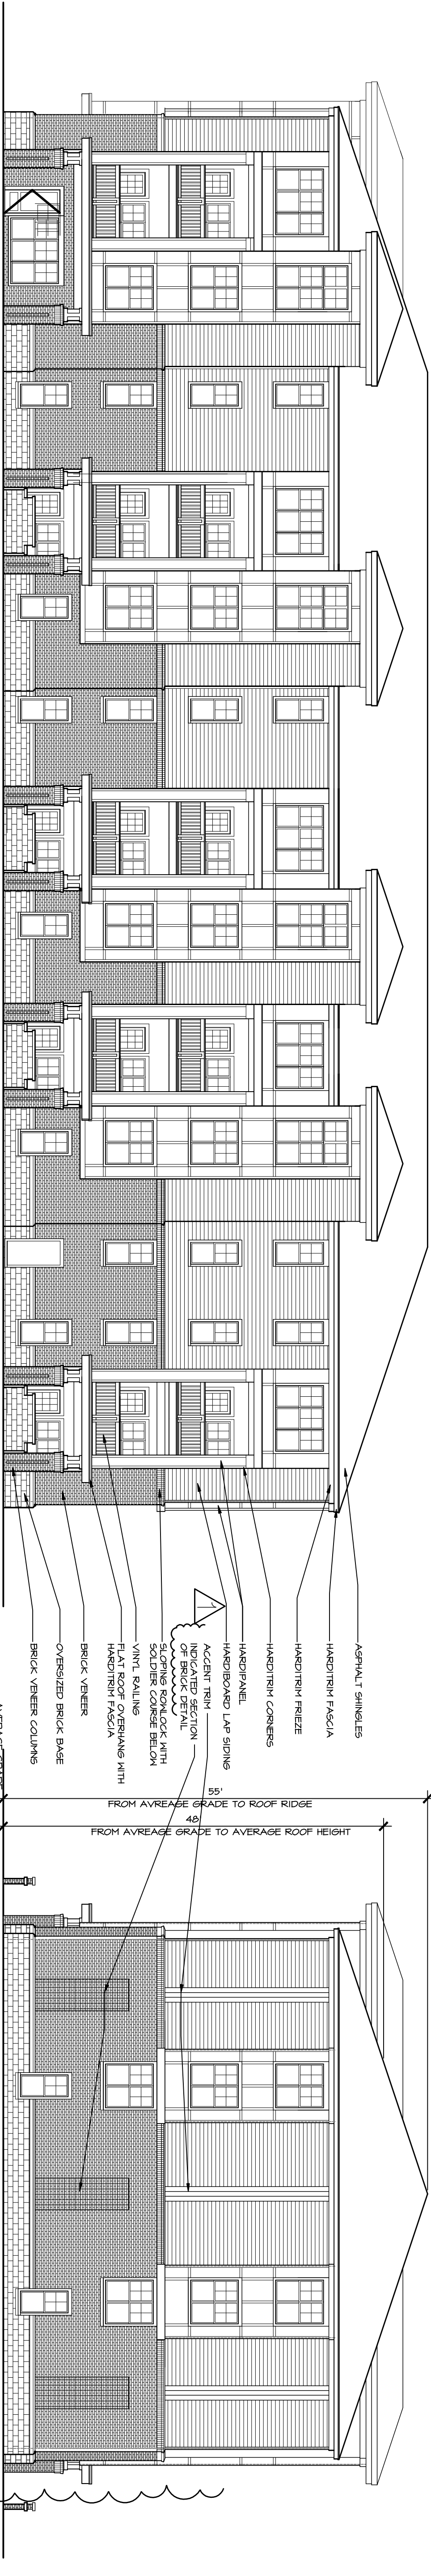

BUILDING ELEVATION AT PARKING SIDE

ELEVATION OPPOSITE DREXEL PLACE

The attached Building elevation is illustrative and intended to represent the general architectural theme and overall design of the proposed building. Petitioner reserves the right to alter the various building/design elements, so long as the general overall architectural theme is preserved.