




PRELIMINARY - DO NOT USE FOR CONSTRUCTION

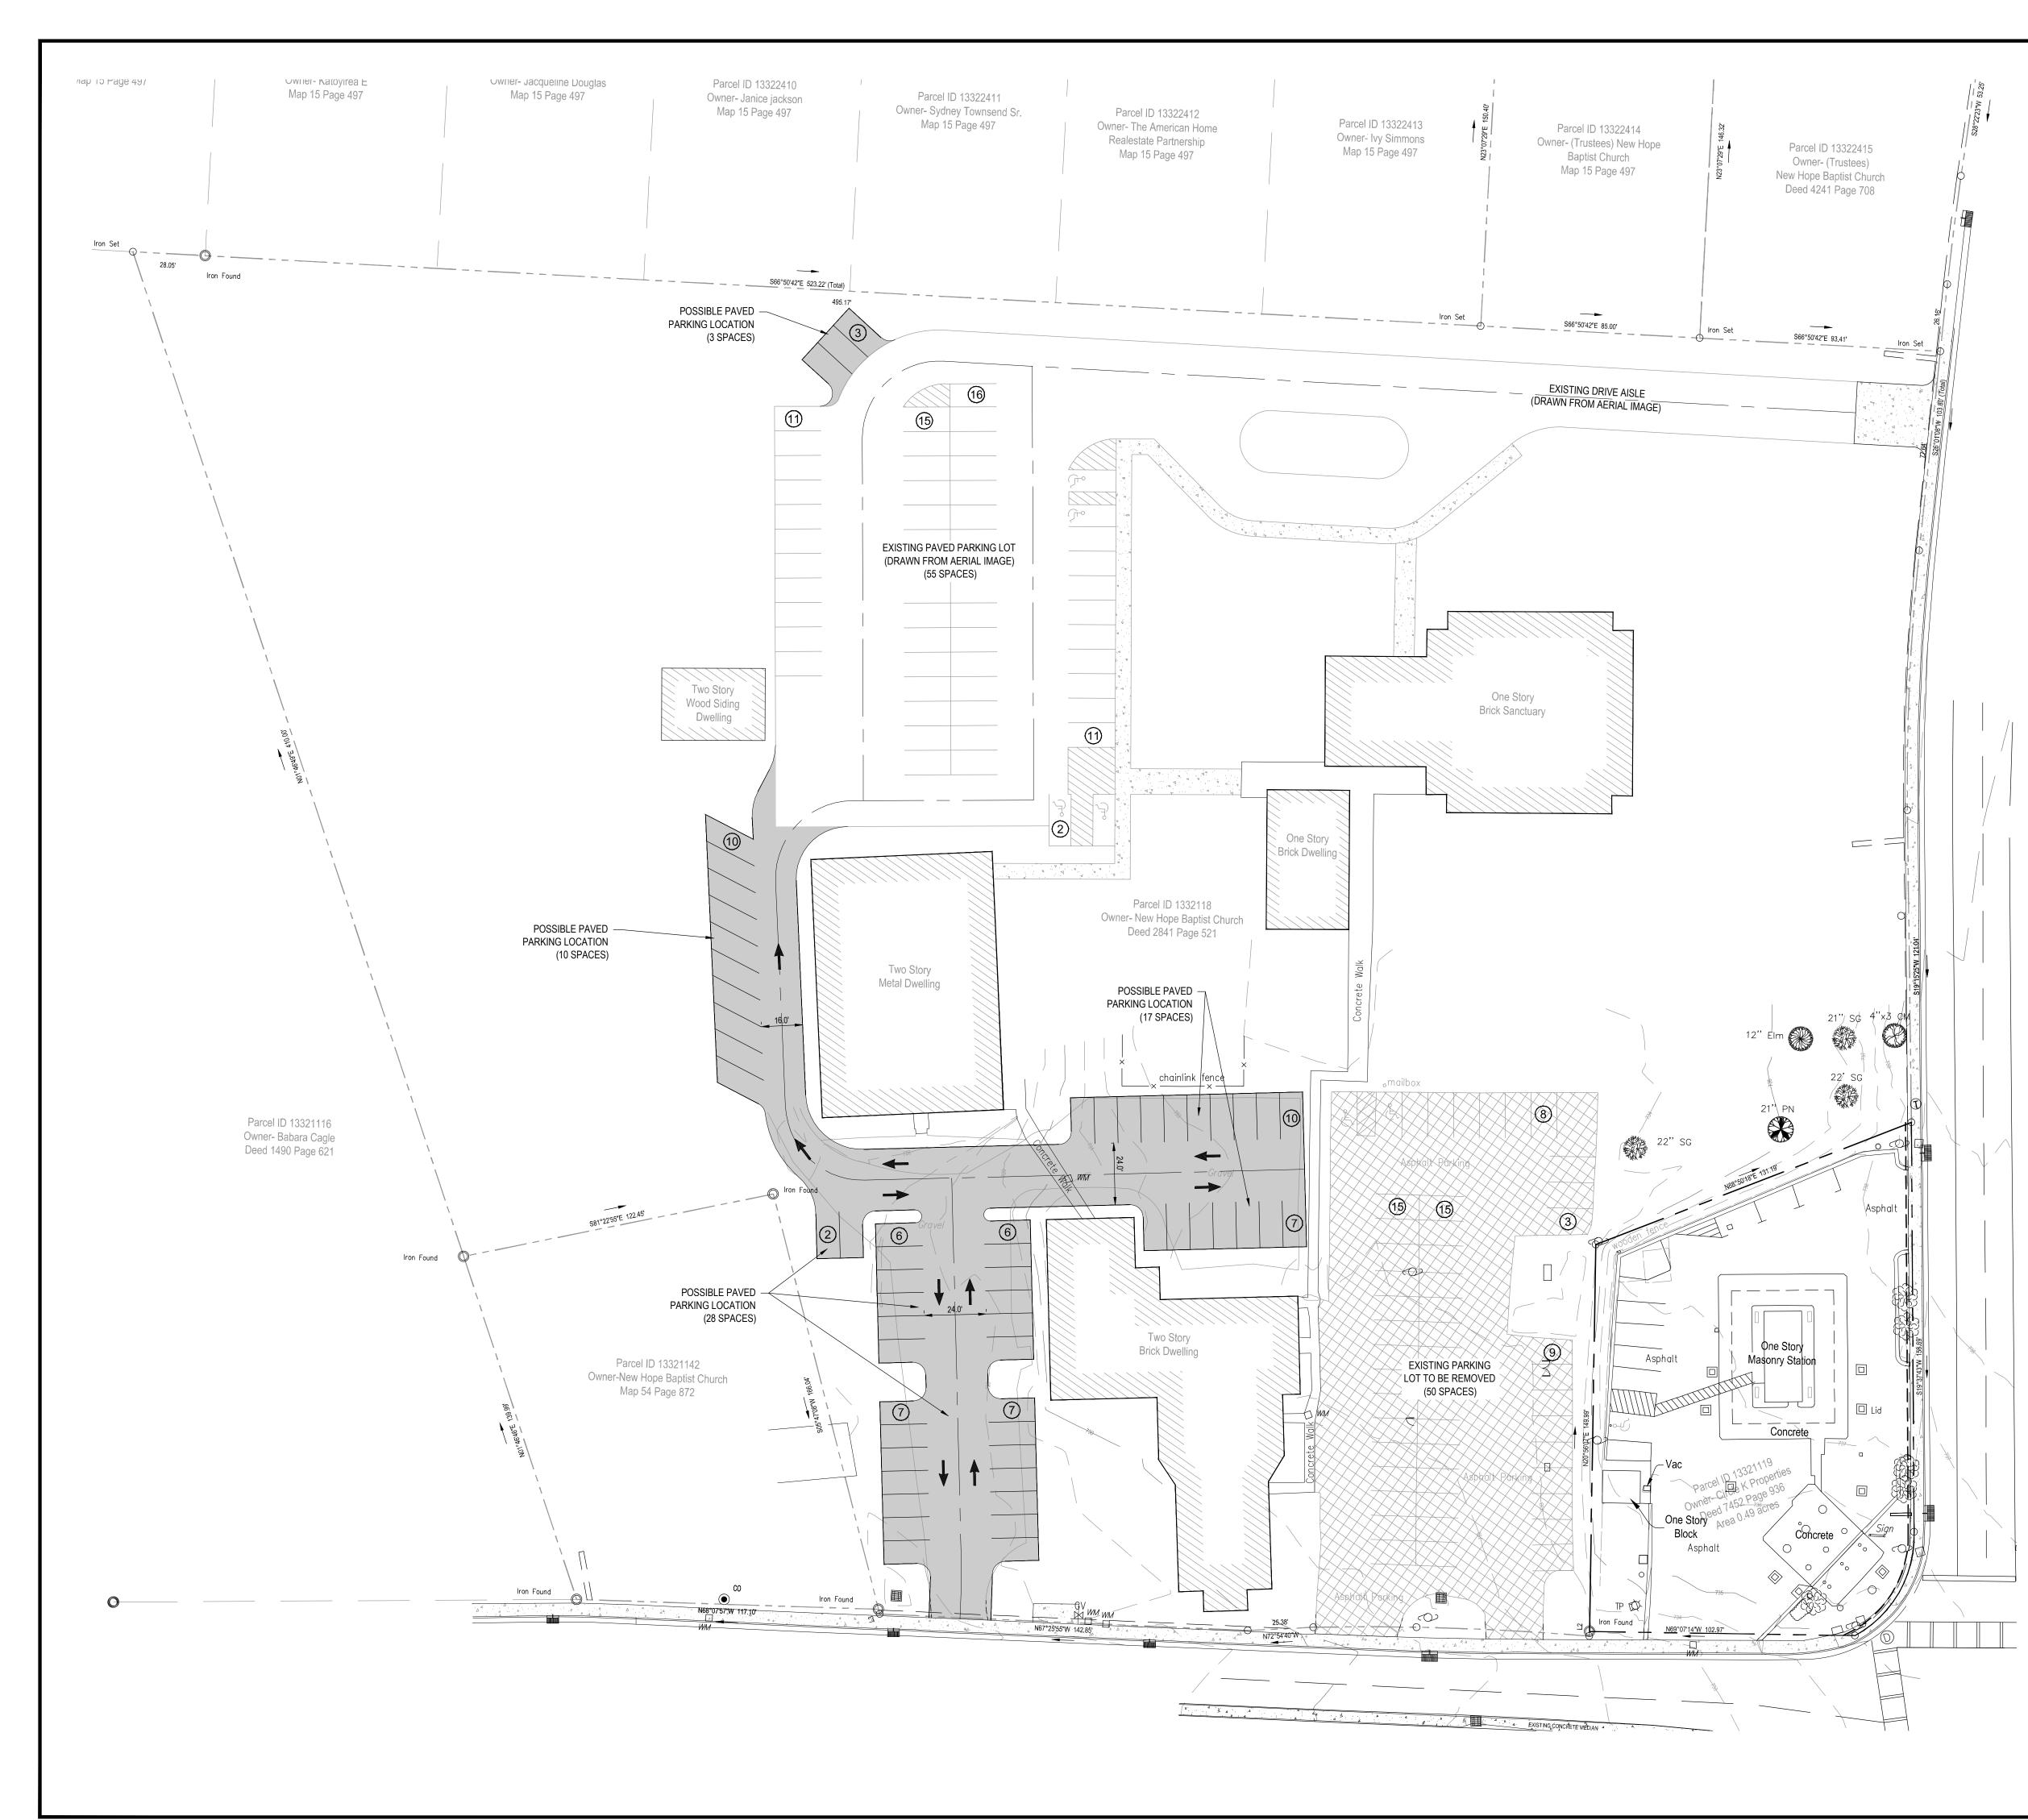

LEGEND)
--------	---

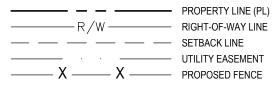

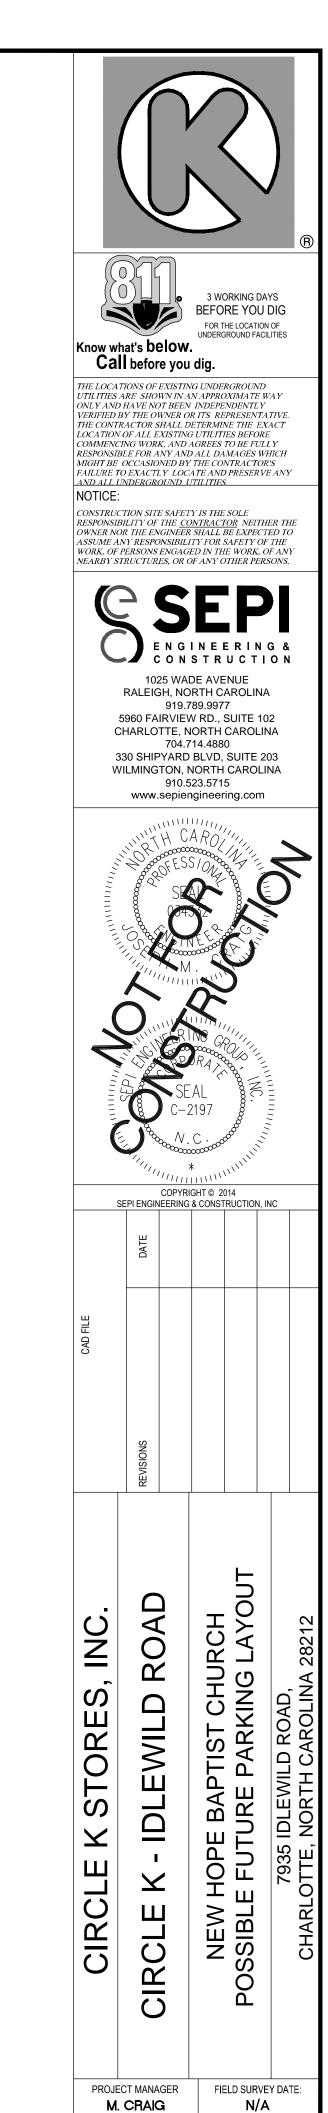

CHECKED BY:

J. BEARD

DRAWN BY:

B. MUELLER

DRAWING DATE:

02/11/2015 JOB #:

SC14.023.00

C-2.0

PARKING CALCS FOR NEW HOPE BAPTIST CHURCH

EXISTING PARKING = 135 SPACES CHURCH OCCUPANCY (NEW SANCTUARY) = 450 PARKING SPACES REQUIRED = 450 x 1 SPACE / 4 SEATS - 112.5 = 113 SPACES PARKING SPACES BEING REMOVED = 50 SPACES TOTAL SPACES AFTER REZONING = 85 SPACES SPACES NEEDED FOR COMPLIANCE = 28 SPACES SPACES SHOWN AS POSSIBLE FUTURE SPACES = 28 SPACES * FOR POTENTIAL FUTURE SPACES SEE THIS SHEET





(IN FEET)

1 inch = 30 ft.

PRELIMINARY - DO NOT USE FOR CONSTRUCTION

