


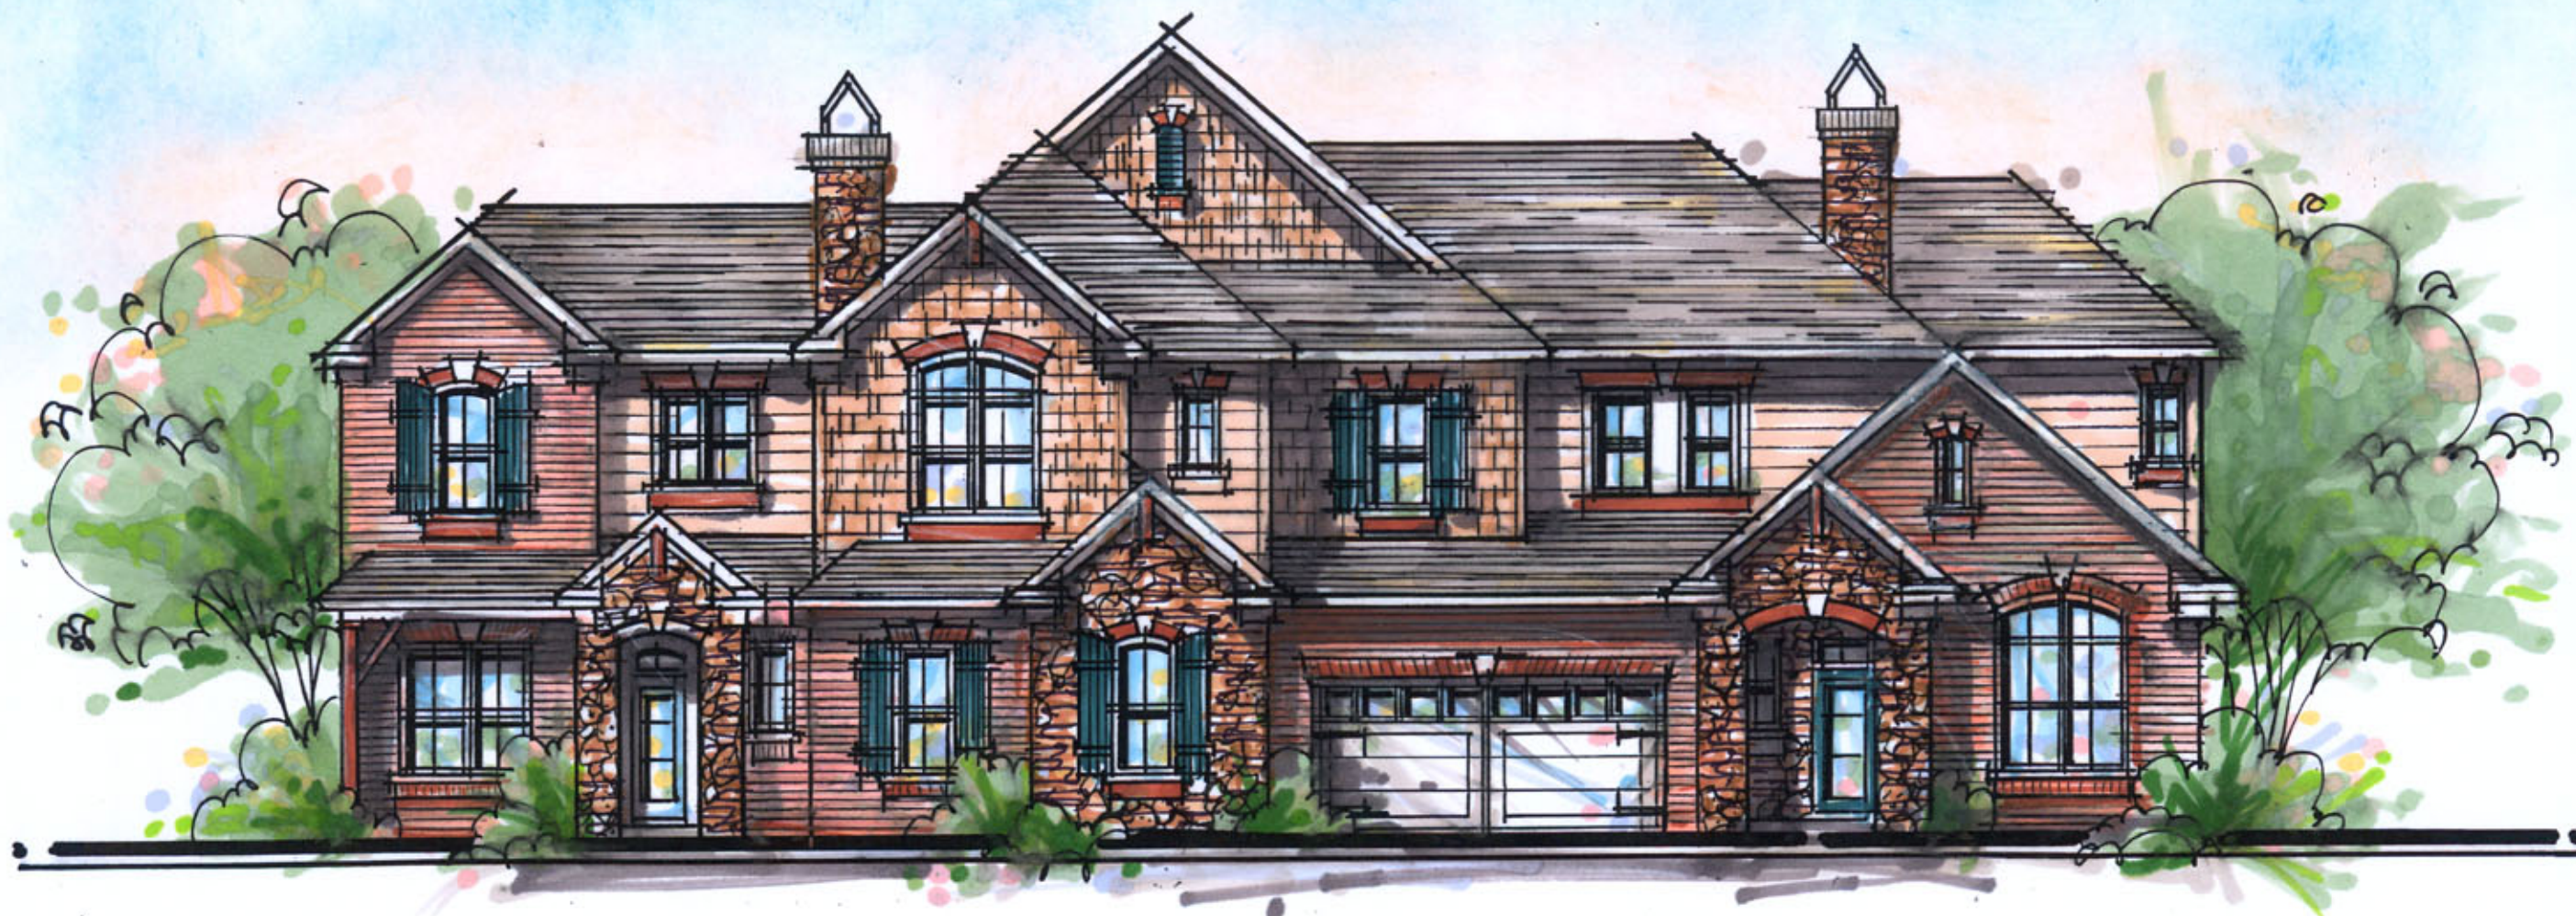

The Bridges
CENTEX HOMES

DUPLEX

Architects and Planners, Inc.
Bloodgood Sharp Buster
© 2006

J16008

7-12-06
REV. 8-25-06



4 UNIT TOWNHOMES

The Bridges

CENTEX HOMES



Architects and Planners, Inc.

Bloodgood Sharp Buster

© 2006

J16011

8-25-06




The Bridges
CENTEX HOMES

6 UNIT TOWN HOMES


Architects and Planners, Inc.
Bloodgood Sharp Buster
© 2006

J 16008


7.19.06

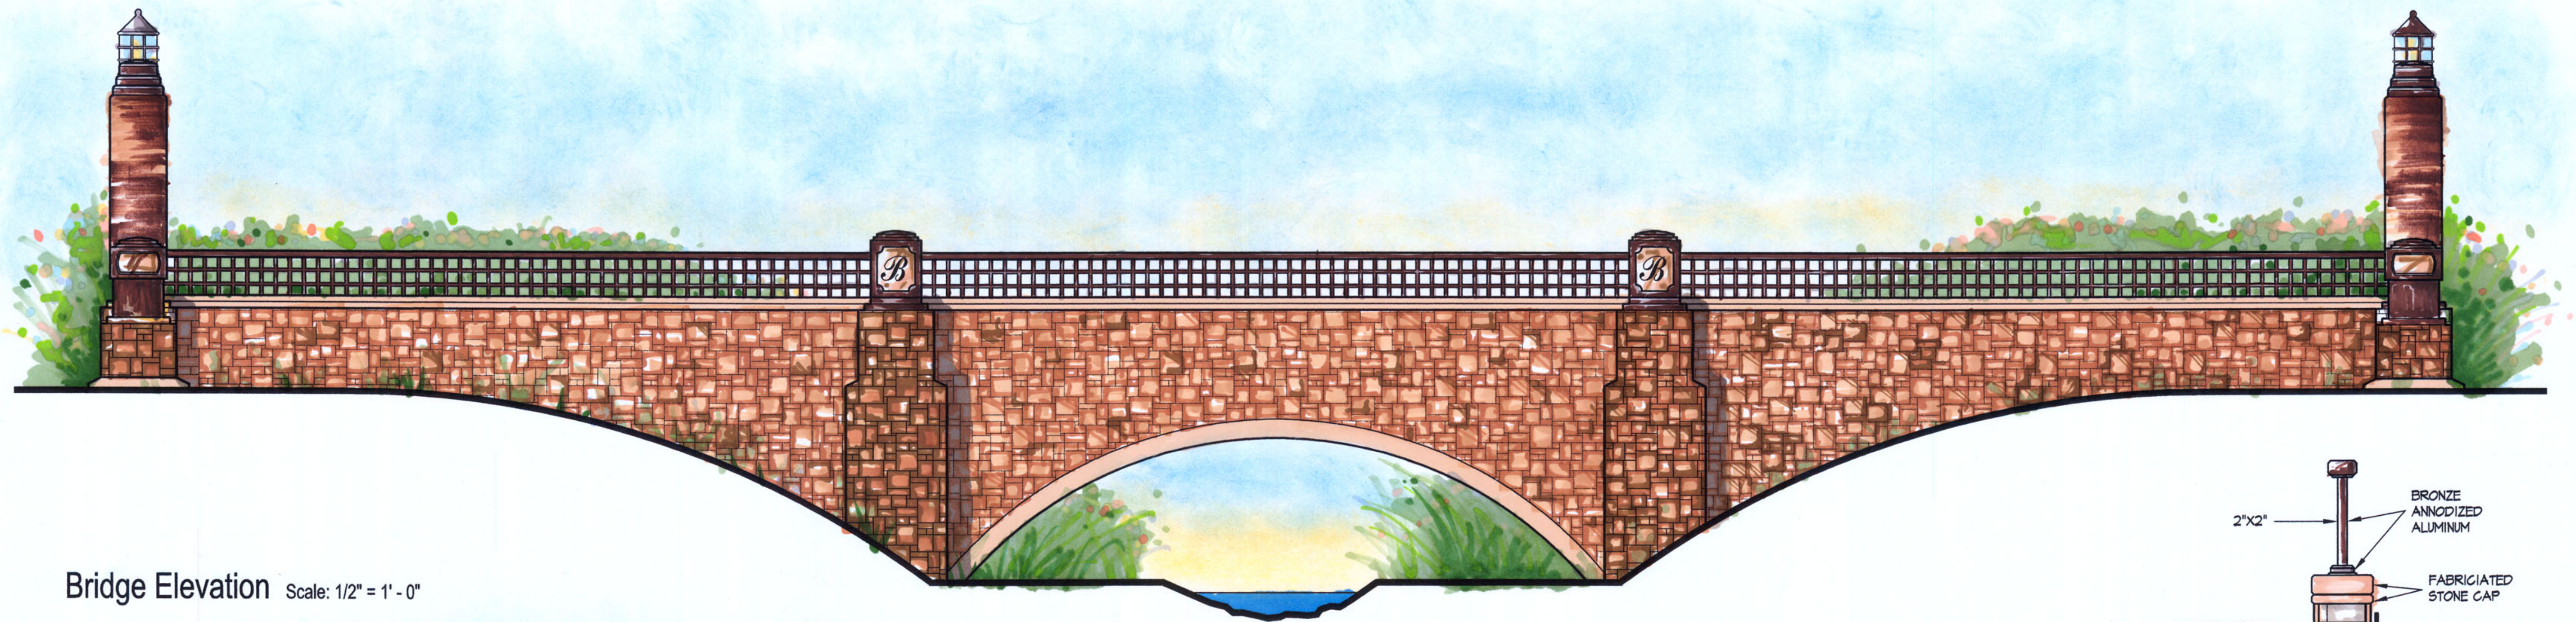


Bridge Elevation Scale: 1/2" = 1' - 0"

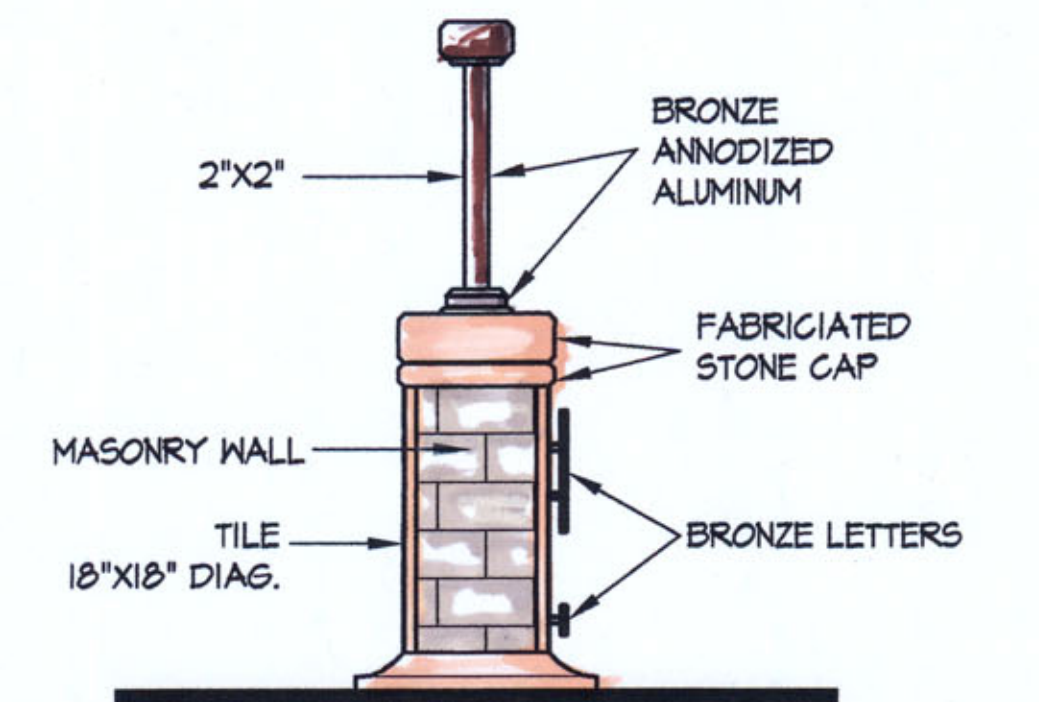

Entry Sign Detail Scale: 3/4" = 1' - 0"

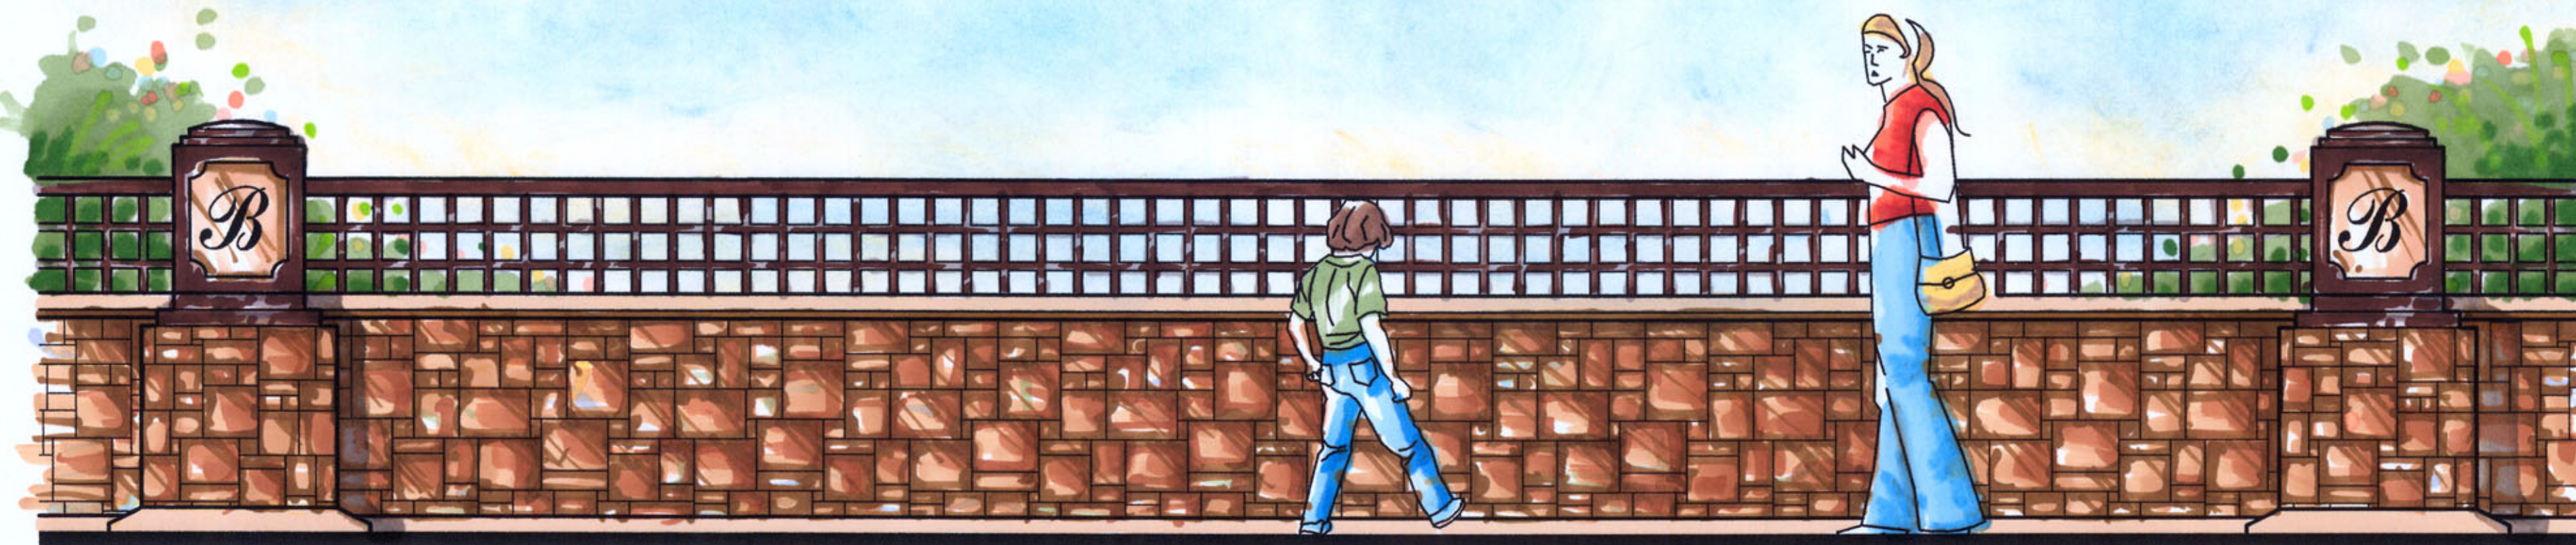


Bridge Elevation Scale: 3/4" = 1' - 0"

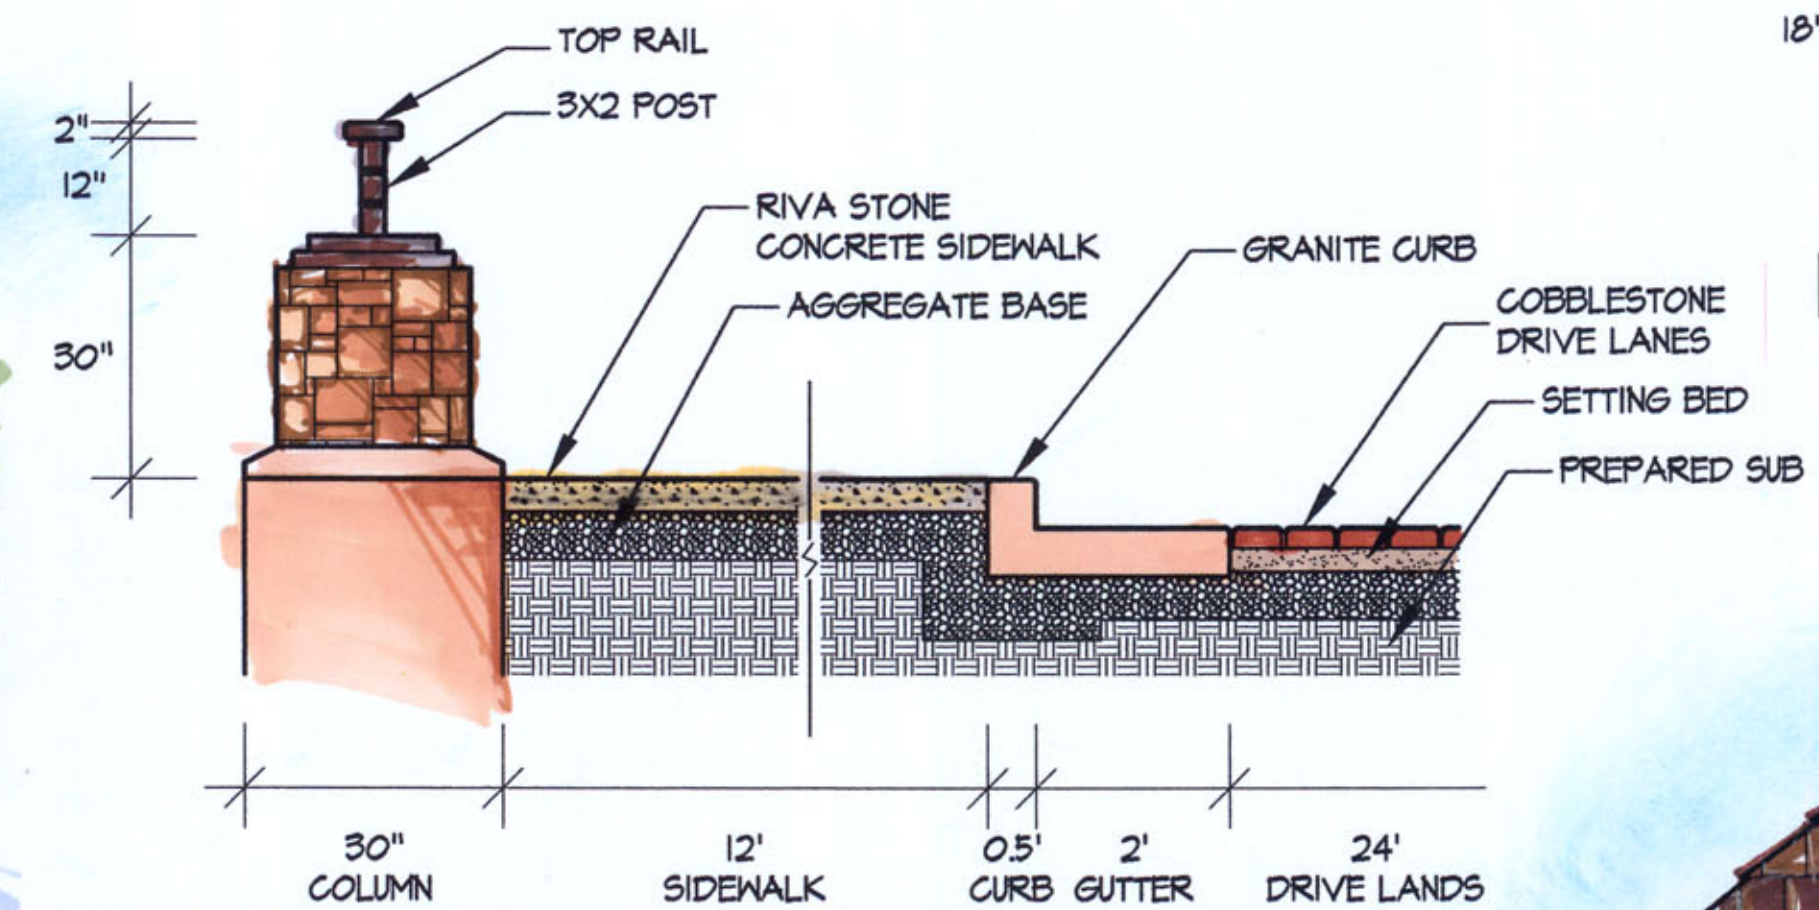

Bridge Detail Scale: 1/2" = 1' - 0"

**Main Entrance
Elevation and Details
The Bridges**
Charlotte, NC
A Centex Community

Bloodgood Sharp Buster
Architects and Planners, Inc.
8647 Baypine Road, Suite 200
Jacksonville, FL 32256
904 732 7335 904 732 7346 fax
www.bsbdesign.com
F:\DWG\2006\J16002\Entry Elev.Bridge.Details.dwg
08/21/2006

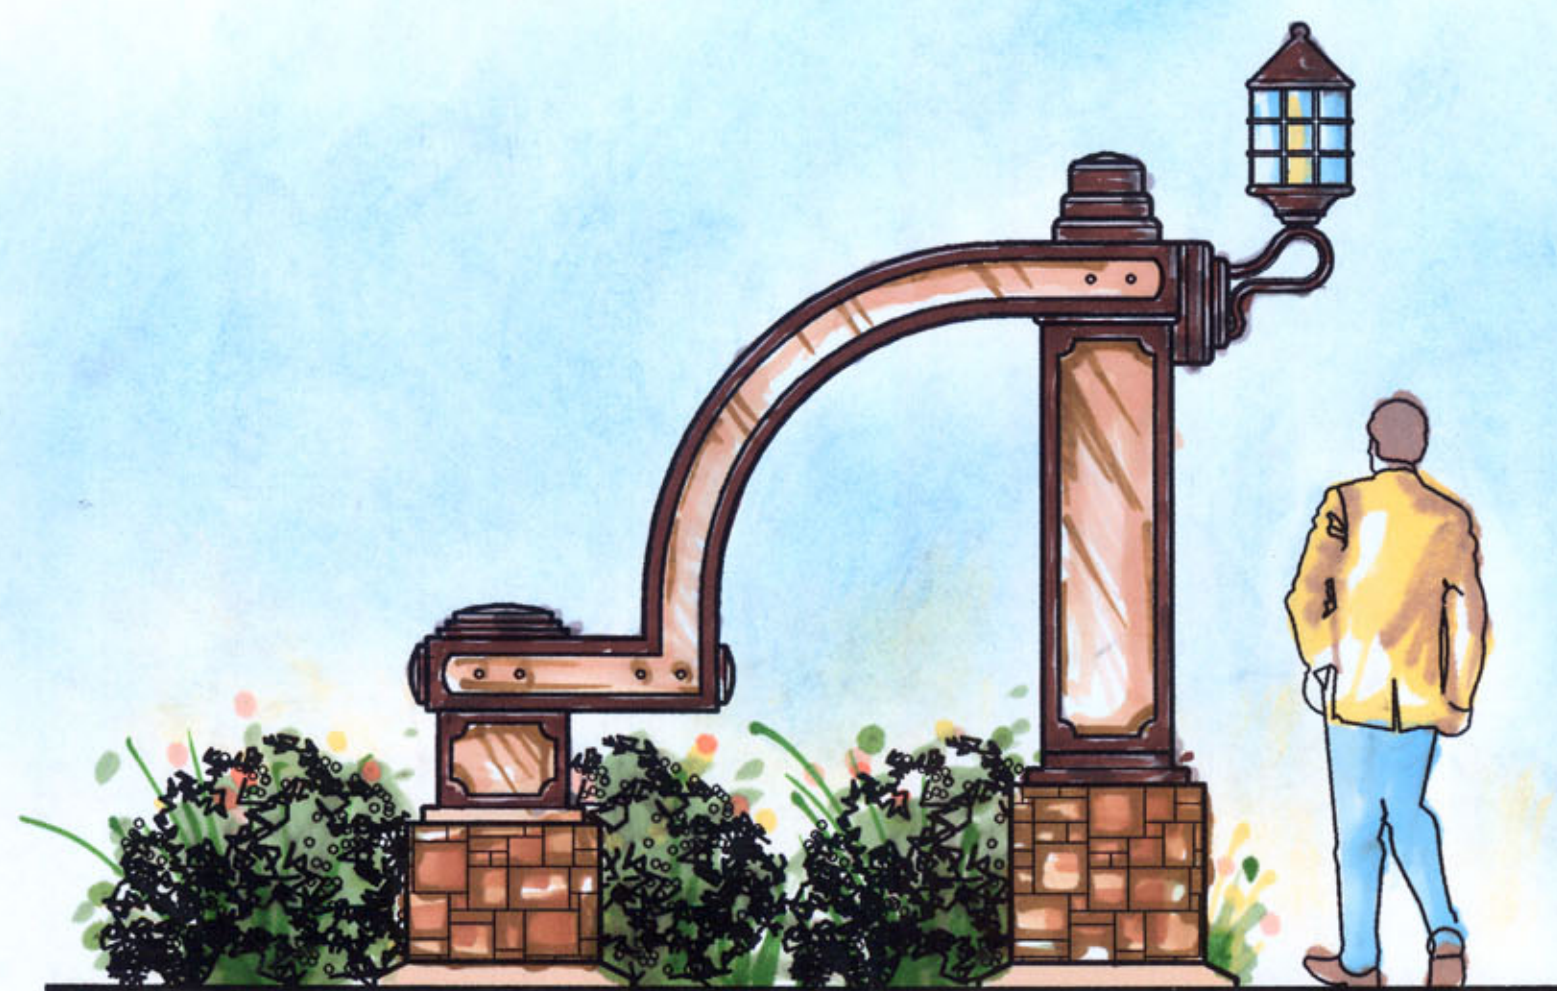

Bridge Entry Column 'A' Scale: 1/2" = 1' - 0"



Main Entrance Entry Sign Scale: 1/2" = 1' - 0"



Main Entrance Plan Scale: 1" = 10'



Main Entrance
Plan and Elevation
The Bridges
Charlotte, NC
A Centex Community

Bloodgood Sharp Buster
Architects and Planners, Inc.
8647 Baypine Road, Suite 200
Jacksonville, FL 32256
904 732 7335 904 732 7346 fax
www.bsbdesign.com
F:\DWG\2006\J16002\Entry Plan.dwg
8/21/2006



Main Entrance Elevation Scale: 1" = 4'



The Bridges
CENTEX HOMES

CLUBHOUSE

Architects and Planners, Inc.
Bloodgood Sharp Buster

J16012

© 2006
8-23-06