
JLR JLR DESIGN JLR APPROV

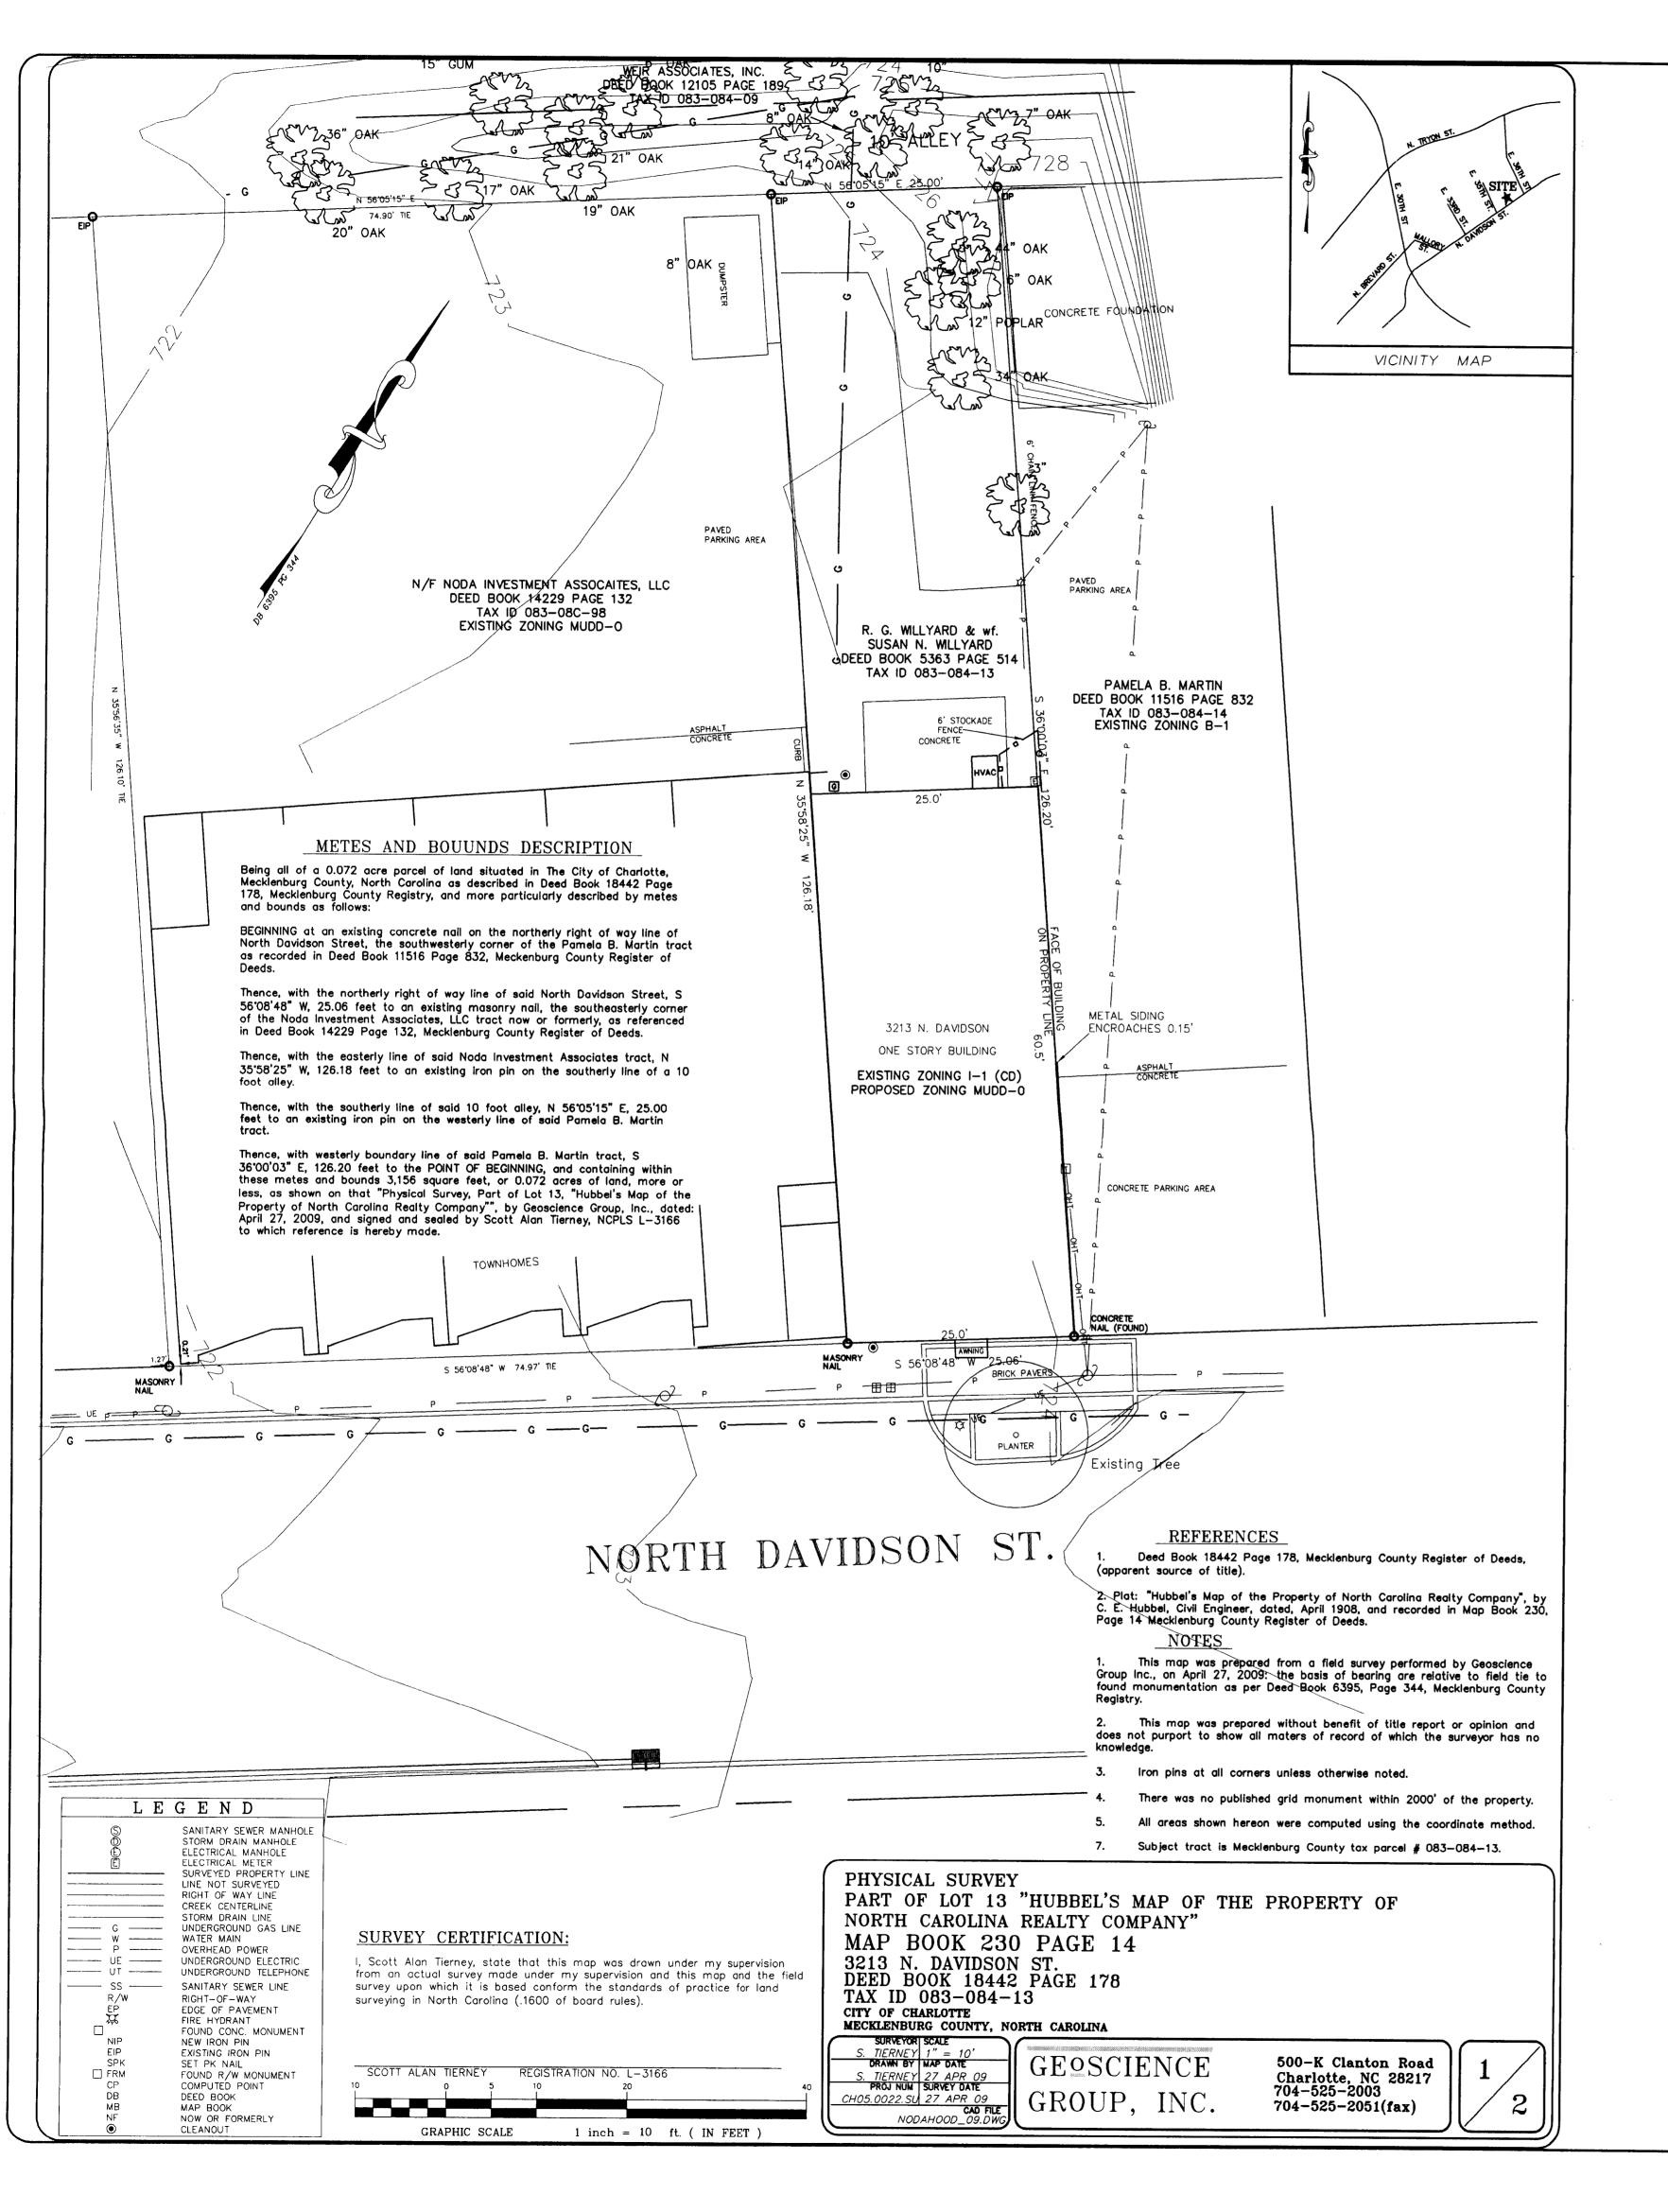

PROPOSED ZONING: MUDD OPTIONAL EXISTING ZONING: I-1(CD)

## <u>Site Data:</u>


Acreage: 0.072 acres, 3156 sq.ft. Existing Building Size: 1500 sq.ft. Building Height: 20 feet

## Notes:

Building uses shall be any uses permitted by the Zoning Ordinance under MUDD, including those uses permitted by right and those uses permitted under prescribed conditions so long as the prescribed conditions are met, and any permitted accessory uses subject to applicable regulation. Building uses shall include but not be limited to "Entertainment Establishments" such as bars, nightclub or lounges provided that they meet the prescribed conditions.

- 2. Future Development will comply with applicable sections of the tree ordinance and subject to review and approval by the city tree staff. Also, street trees to be provided in accordance with the Business Corridor Improvements Along North Davidson Street & Urban Design Plan, which is already in place.
- 3. Building Signage is limited to 5% of wall with a maximum of 100 sq. ft. of building signage with no detached signs, and comply with the applicable requirements of the Zoning Ordinance.
- 4. Ten parking spaces will be provided by offsite parking at a location within 1,600 feet from permitted use pursuant to a lease with a minimum term of five years.
- 5. Lighting will be shielded with full cut off, and will comply with the regulations of the Zoning Ordinance and the existing plans for North Davidson Street.
- 6. Loading and deliveries will be accomplished through rear access. No space for loading is required by the Loading Standards of the Zoning Ordinance.
- 7. Any dumpster and trash receptacles will be screened as required by the Zoning
- 8. The existing building entrance will be used. Pedestrian access will enter and exit through the existing door fronting North Davidson Street.
- 9. Use of existing building does not require the provision of urban open spaces pursuant to the Zoning Ordinance..
- 10. Since the existing building does not meet some of "MUDD" standards, we are seeking "MUDD OPTIONAL."
  - OPTIONAL NOTES are:
    a. Reduce setback along N. Davidson Street to align with the existing buildings. 14' setback along N. Davidson Street to be reduced to 6'-6" from back of curb to face of building. Sideyards and rearyards to remain as standard 0'.
  - b. Streetscaping fronting N. Davidson Street to remain per existing BUSINESS CORRIDOR IMPROVEMENTS ALONG NORTH DAVIDSON STREET & URBAN DESIGN PLAN (which is already in place).

Revised submission: June 18, 2009

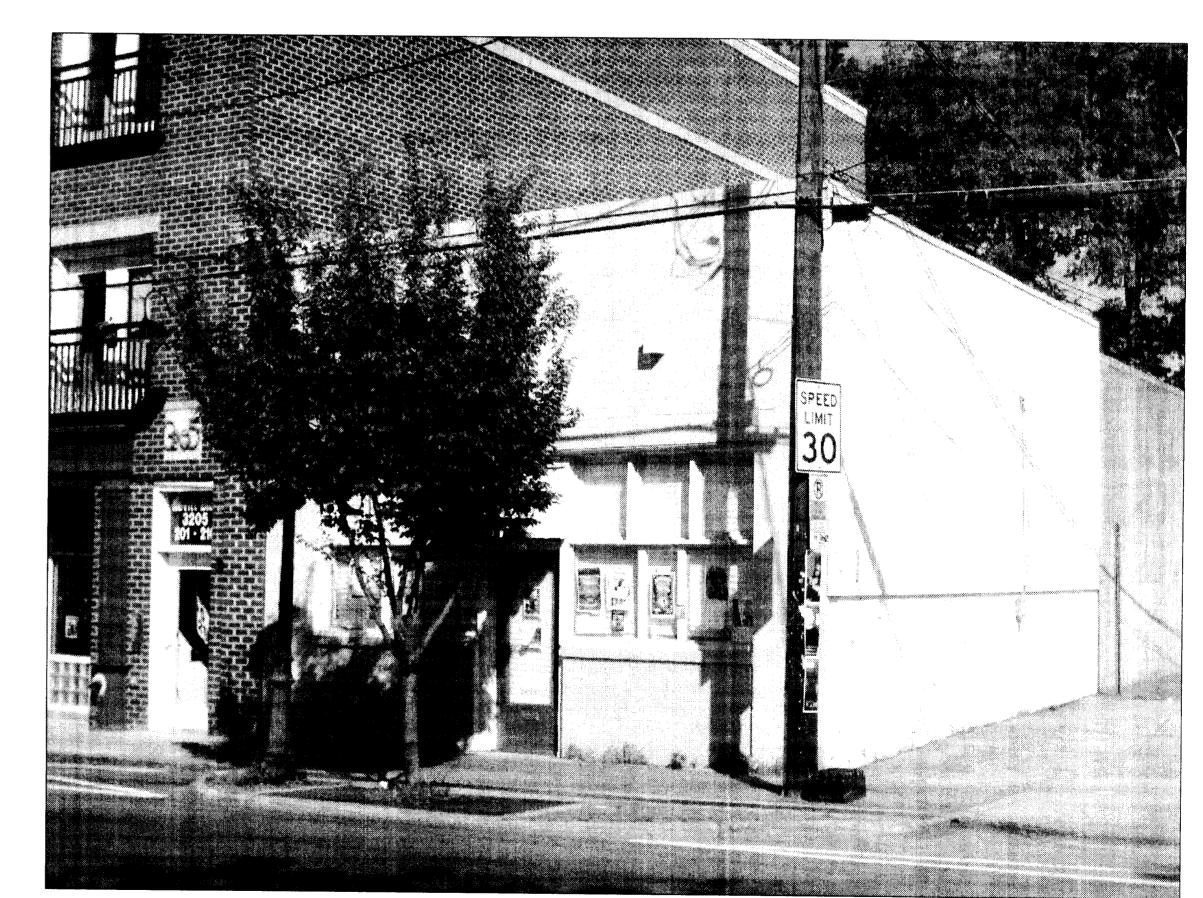

EXISTING BUILDING ELEVATION

FOR PUBLIC HEARING 2009-055