

**KENNEY DESIGN GROUP, PA**

1316 GREENWOOD CLIFF  
CHARLOTTE, NORTH CAROLINA 28204  
PH: 704/377-6099 FAX: 704/377-6097  
EMAIL: KENNEY@KENNEYDESIGN.COM

Scale: 1"=80'

Date: 11/28/11

Drawn By: MK

Designed By: MK

Job No.: 1210

Public Hearing Map for Rezoning Petition #2012-008


**Northlake Crossing Apartments**

City of Charlotte, Mecklenburg County, North Carolina  
NLCM, LLC, 424 S. York St., Gastonia, NC 28052

Sheet No. 1

or 1



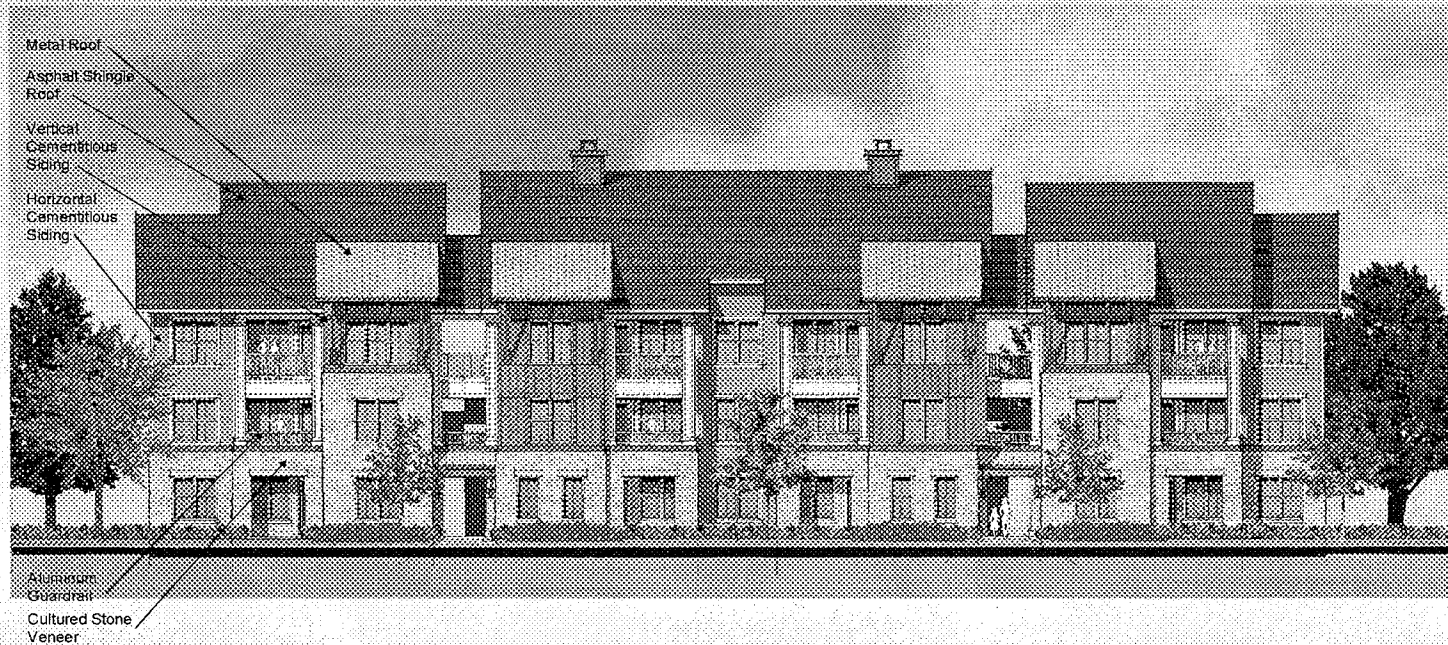

project inspiration - 3 story front elevation


N O R T H L A K E C R O S S I N G  
A P A R T M E N T S

EPOCH PROPERTIES

  
FUGLEBERG KOCH



1.19.12

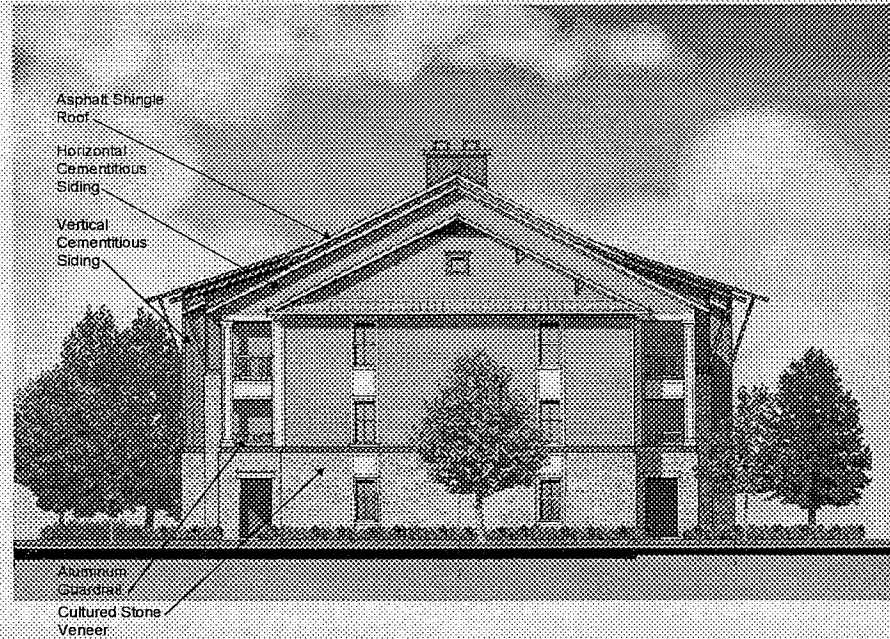

project inspiration - 3 story side elevation

NORTHLAKE CROSSING  
APARTMENTS

EPOCH PROPERTIES

FUGLERBERG KUCH



1.19.12



Asphalt Shingle  
Roof

Vertical  
Cementitious  
Siding

Horizontal  
Cementitious  
Siding

Metal Roof

Cultured Stone  
Veneer



project inspiration - 2 story front and side elevation

NORTHLAKE CROSSING  
APARTMENTS

EPOCH PROPERTIES

  
FUGLEBERG KOCH



1.19.12