

ORSBORN ENGINEERING GROUP
610 EAST MOREHEAD STREET, SUITE 106
CHARLOTTE, NC 28202
P) 704-749-1432 • F) 704-749-1433

-044

TRANSPORTATIO

- TRANSPORTATIO

ROAD PRICE

2. PETITIONER'S STATEMENT OF FACTS

- ## 5. PARKING ON T

- 7 PETITIONER'S CH

- ## 2.1 MATERIALS

MATERIALS THAT ARE EXCLUDED AS PART OF THE

- ### 3. BUILDINGS WILL AND PROVIDER

2. PETITIONER SH

CONCLUSION

5. A SETBACK ON

- ## 7 THE PROPOSED


LIGHTING

- COI-Off LIGH



916 NORTH POPLAR STREET
CHARLOTTE, NC 28206
P. 704-968-4466
F. 704-335-6400

FOR
REZONING PETITION # 2013-044

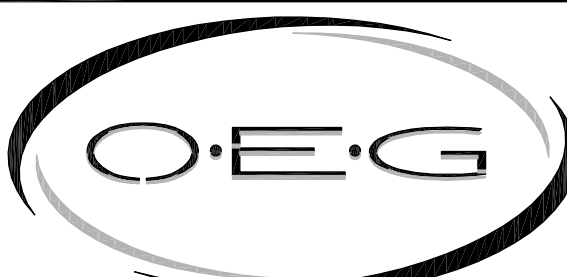


ORSBORN ENGINEERING GROUP
610 EAST MOREHEAD STREET, SUITE 106
CHARLOTTE, NC 28202
P) 704-749-1432 • F) 704-749-1433

[illegible]

JOB #	12019
DATE:	02/25/13
SCALE:	1" = 30'
DRAWN BY:	JAW
APPROVED BY:	JCO

C2.1

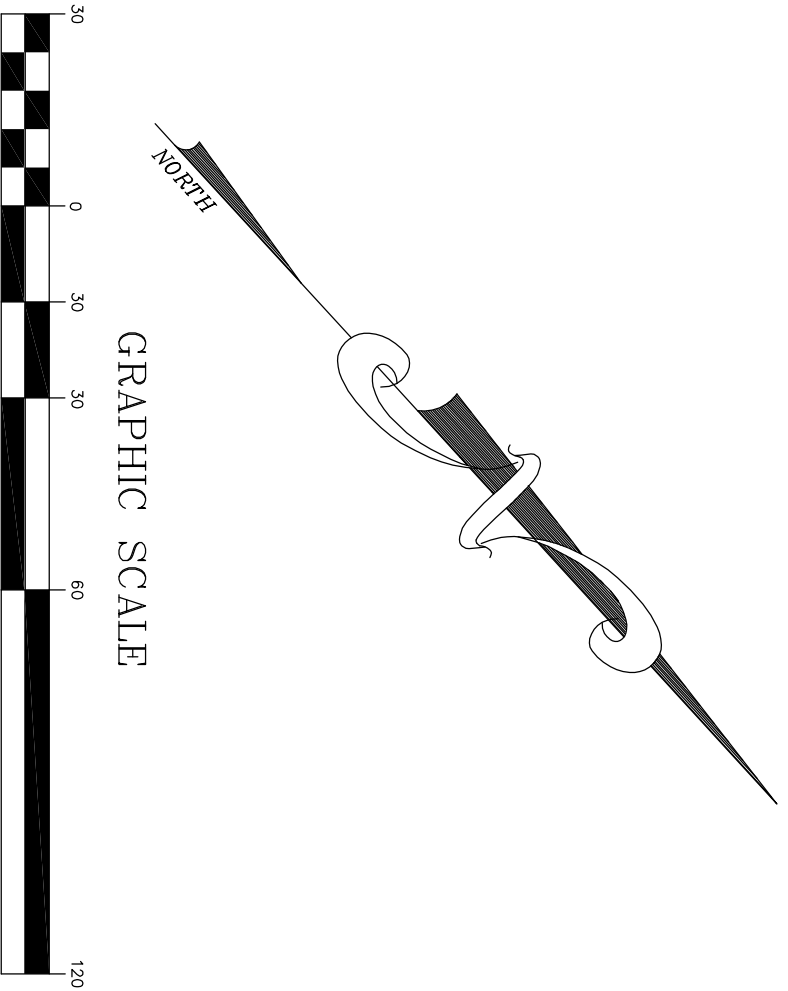



INTERIOR COURTYARD PERSPECTIVE



PERSPECTIVE @ PROVIDENCE RD & PROVIDENCE DR



BeachamBunce+Manley
ARCHITECTURE PLLC
grinnell waterworks building
1435 w. morehead st.
[suite 200]
charlotte, north carolina 28208
vc 704|334|1716
fx 704|334|6571

REZONING PETITION
#2013 - 044

WFG
ASSOCIATES
LLC.

charlotte, north carolina

PROJECT | 12WF980
DATE | 04.19.13
DRAWN |
PATH |

copyright © BB+M Arch. PLLC
2013

REVISIONS		
Number	Date	Comment

ILLUSTRATIVE
BUILDING
PERSPECTIVES

RZ0.01