




RANDOLPH ROAD ELEVATION

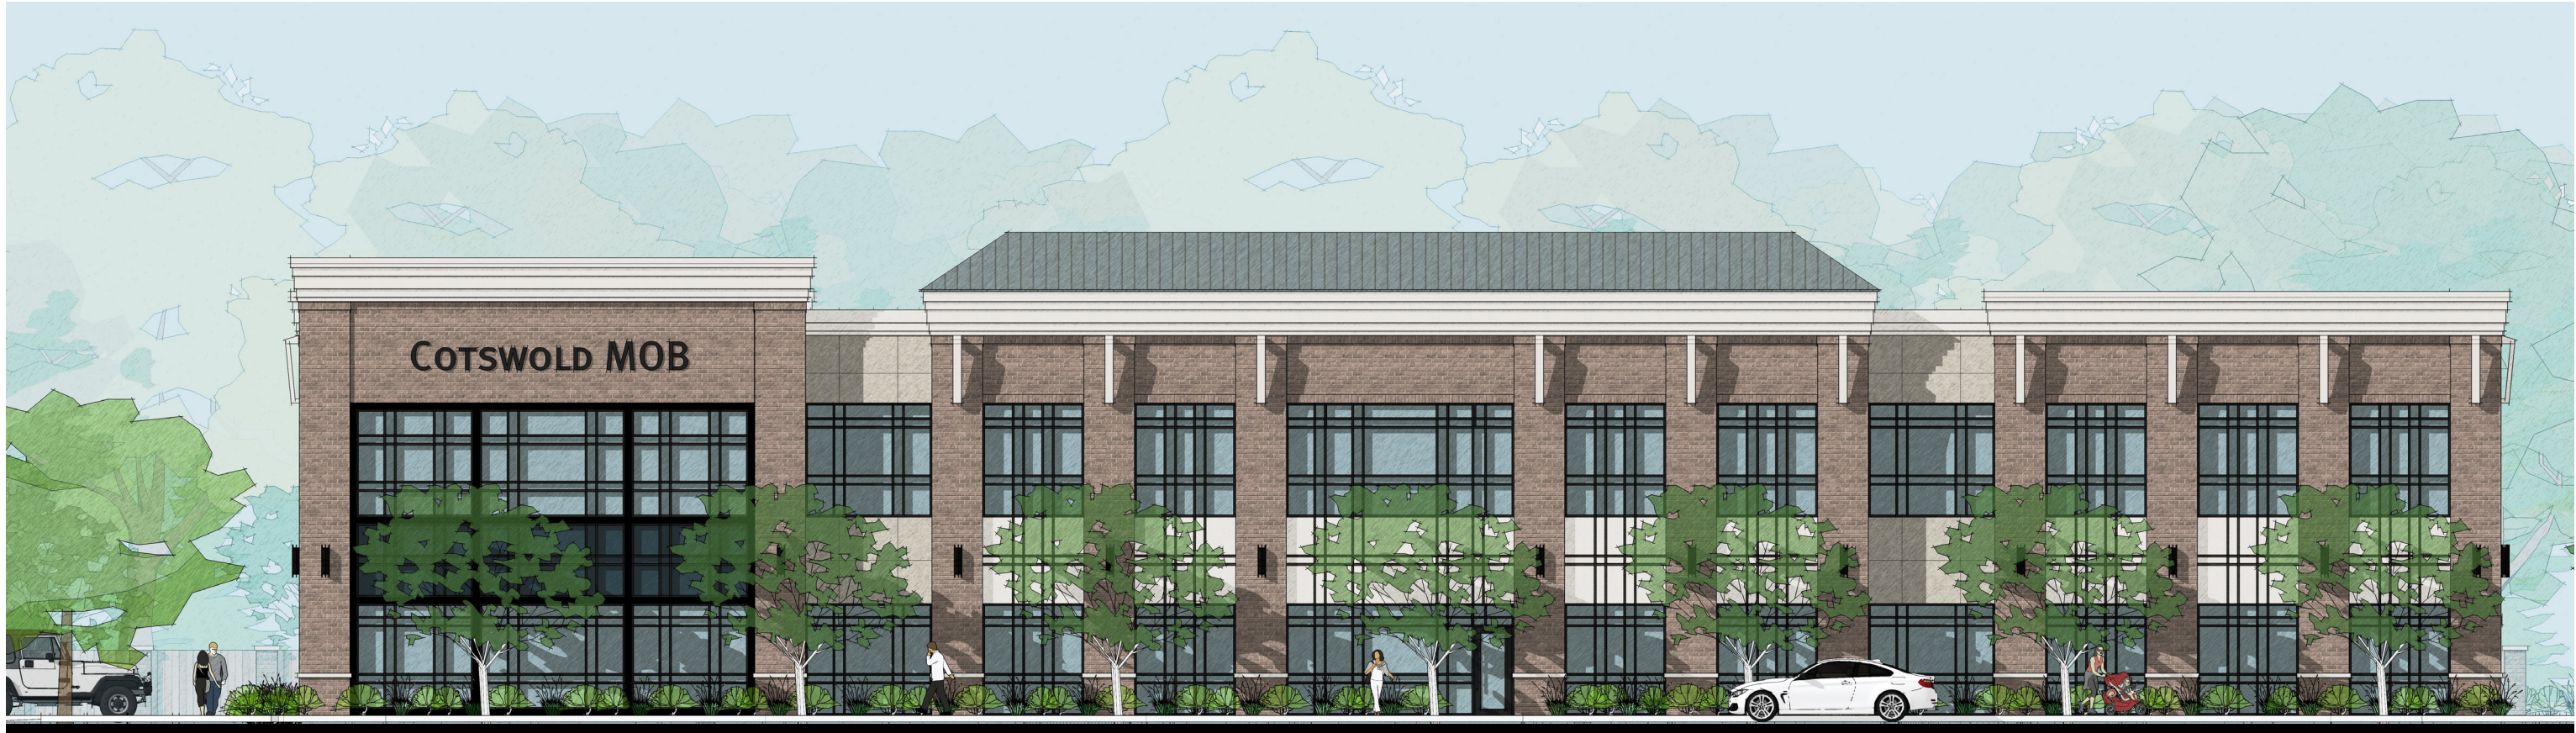

RANDOLPH ROAD ELEVATION DETAIL

**COPYRIGHT**  
 This drawing is the property of ROBERT JOHNSON ARCHITECTS, Inc. and is not to be reproduced or copied in whole or in part. It is only to be used for the project and site specifically identified herein and is not to be used on any other project. It is to be returned upon request.

# COTSWOLD MOB

ELEVATION PROPOSAL - RJA PROJECT 1838 - 05/31/2018



THESE PLANS ARE PRELIMINARY USE ONLY AND SHALL NOT BE USED FOR FINAL PRICING, PERMITTING, CONSTRUCTION OR AS AN EXHIBIT IN ANY OFFICIAL AGREEMENTS

ROBERT JOHNSON  
**architects**  
 1808 West Morehead St.  
 Charlotte, NC 28208  
 T 704 / 342.1058  
 F 704 / 342.3043  
 E info@rjarchitects.com





VIEW FROM ENTRY DRIVE

**COPYRIGHT**  
 This drawing is the property of ROBERT JOHNSON ARCHITECTS, Inc. and is not to be reproduced or copied in whole or in part. It is only to be used for the project and site specifically identified herein and is not to be used on any other project. It is to be returned upon request.

# COTSWOLD MOB

ELEVATION PROPOSAL - RJA PROJECT 1838 - 05/31/2018



THESE PLANS ARE PRELIMINARY USE ONLY AND SHALL NOT BE USED FOR FINAL PRICING, PERMITTING, CONSTRUCTION OR AS AN EXHIBIT IN ANY OFFICIAL AGREEMENTS

**ROBERT JOHNSON  
architects**  
 1808 West Morehead St.  
 Charlotte, NC 28208  
 T 704 / 342.1058  
 F 704 / 342.3043  
 E info@rjarchitects.com





HODGSON ROAD ELEVATION

**COPYRIGHT**  
This drawing is the property of ROBERT JOHNSON ARCHITECTS, Inc. and is not to be reproduced or copied in whole or in part. It is only to be used for the project and site specifically identified herein and is not to be used on any other project. It is to be returned upon request.

# COTSWOLD MOB

ELEVATION PROPOSAL - RJA PROJECT 1838 - 05/31/2018



THESE PLANS ARE PRELIMINARY USE ONLY AND SHALL NOT BE USED FOR FINAL PRICING, PERMITTING, CONSTRUCTION OR AS AN EXHIBIT IN ANY OFFICIAL AGREEMENTS

ROBERT JOHNSON  
**architects**  
1808 West Morehead St.  
Charlotte, NC 28208  
T 704 / 342.1058  
F 704 / 342.3043  
E info@rjarchitects.com





VIEW FROM RANDOLPH

**COPYRIGHT**  
 This drawing is the property of ROBERT JOHNSON ARCHITECTS, Inc. and is not to be reproduced or copied in whole or in part. It is only to be used for the project and site specifically identified herein and is not to be used on any other project. It is to be returned upon request.

# COTSWOLD MOB


ELEVATION PROPOSAL - RJA PROJECT 1838 - 05/31/2018



THESE PLANS ARE PRELIMINARY USE ONLY AND SHALL NOT BE USED FOR FINAL PRICING, PERMITTING, CONSTRUCTION OR AS AN EXHIBIT IN ANY OFFICIAL AGREEMENTS

ROBERT JOHNSON  
**architects**  
 1808 West Morehead St.  
 Charlotte, NC 28208  
 T 704 / 342.1058  
 F 704 / 342.3043  
 E info@rjarchitects.com



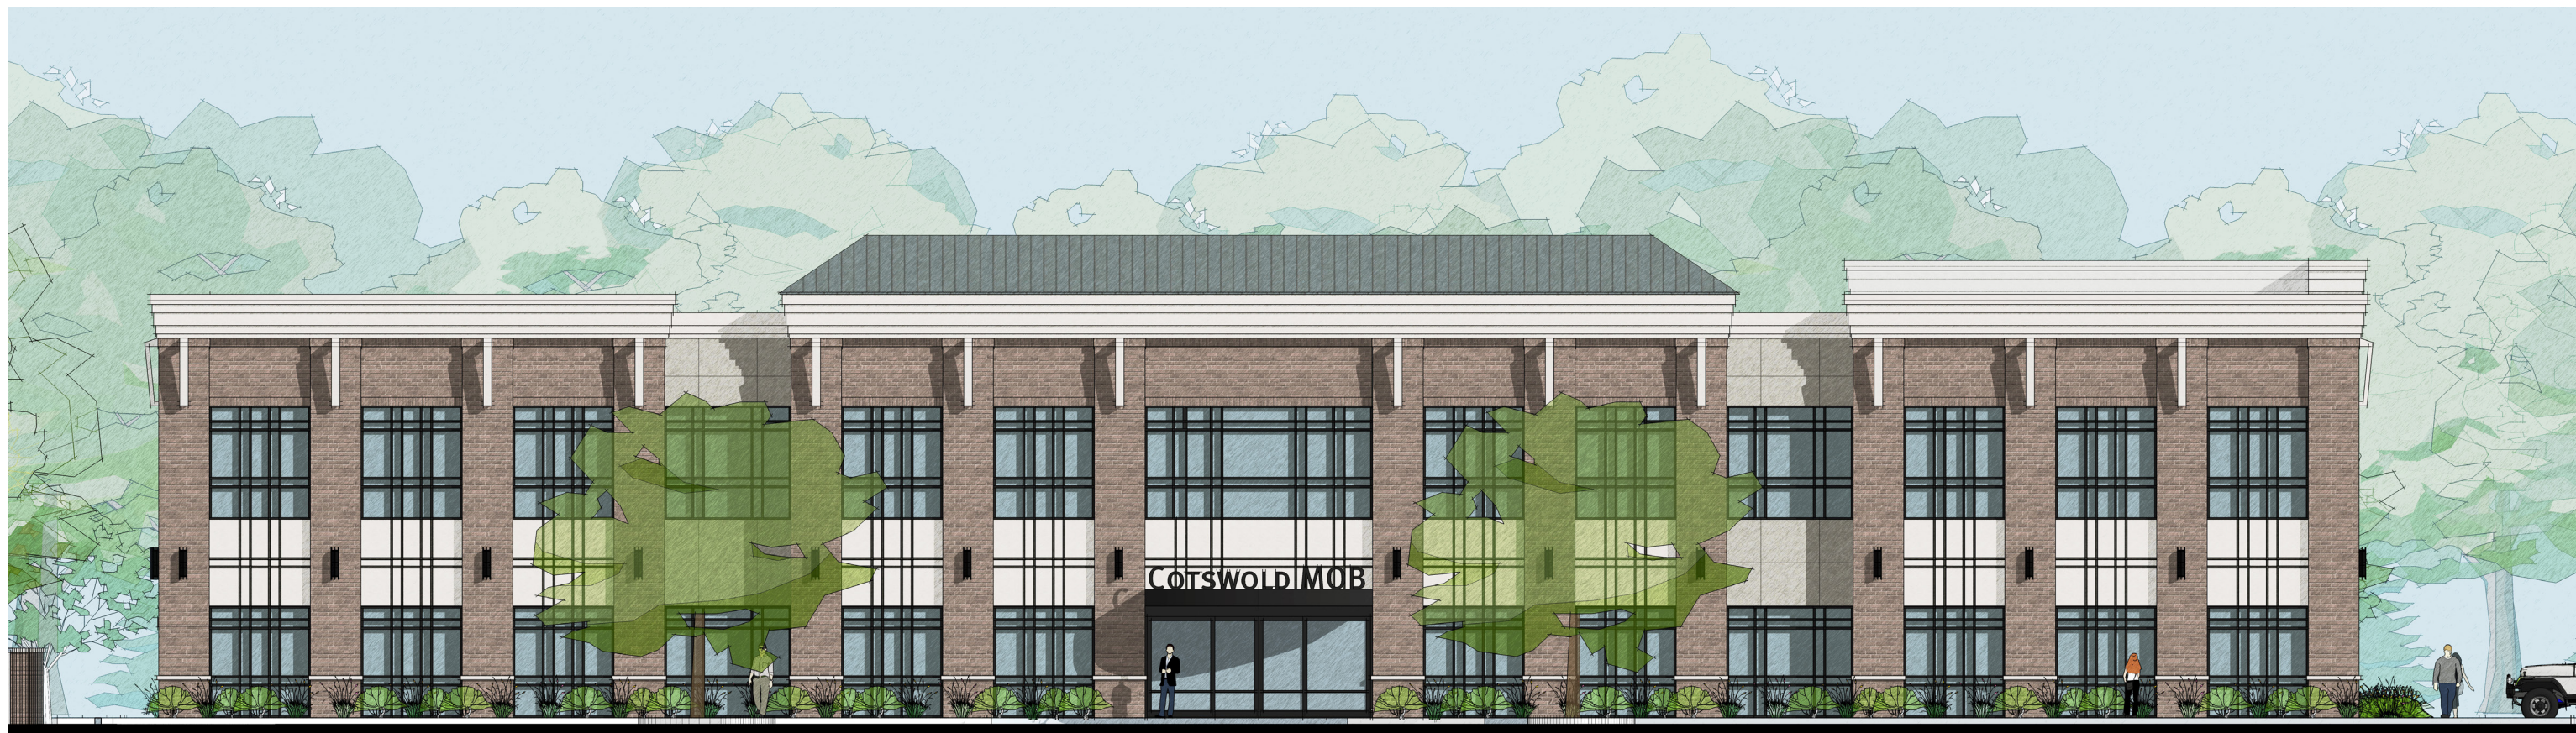

ENTRY ELEVATION

**COPYRIGHT**  
This drawing is the property of ROBERT JOHNSON ARCHITECTS, Inc. and is not to be reproduced or copied in whole or in part. It is only to be used for the project and site specifically identified herein and is not to be used on any other project. It is to be returned upon request.

# COTSWOLD MOB


ELEVATION PROPOSAL - RJA PROJECT 1838 - 05/31/2018



THESE PLANS ARE PRELIMINARY USE ONLY AND SHALL NOT BE USED FOR FINAL PRICING, PERMITTING, CONSTRUCTION OR AS AN EXHIBIT IN ANY OFFICIAL AGREEMENTS

**ROBERT JOHNSON**  
**architects**  
1808 West Morehead St.  
Charlotte, NC 28208  
T 704 / 342.1058  
F 704 / 342.3043  
E info@rjarchitects.com



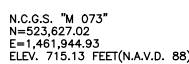

SCALE: 1" = 30'

**--Parking:** Parking will be provided as required by the Ordinance.

a. If this Rezoning Petition is approved, all conditions applicable to the development of the Site imposed under the Rezoning Plan will, unless amended in the manner provided under the Ordinance, be binding upon and inure to the benefit of the Petitioner and subsequent owners of the Site and their respective heirs, devisees, personal representatives, successors in interest or assigns.

PROJECT MANAGER	REV.	DRAWING SCALE 1"=30'	DATE
JR		PROJECT DATE 6.11.18	
DESIGN BY		PROJECT NUMBER	
APPROVED BY		TASK	
JR		PHASE	
FILE NAME		PILOT DATE	

**GEO SCIENCE  
GROUP**  
Incorporated  
500-A Clanton Road  
Charlotte, NC 28217  
Phone: 704.525.2003  
Fax: 704.525.2051  
[www.geosciencegroup.com](http://www.geosciencegroup.com)

RANDOLPH MOB  
CHARLOTTE, NORTH CAROLINA

2018-061  
REZONING PETITION

RZ

1