





2010 south tryon st. suite 1a
charlotte north carolina 28203
office.704.332.1615
web.www.odarch.com

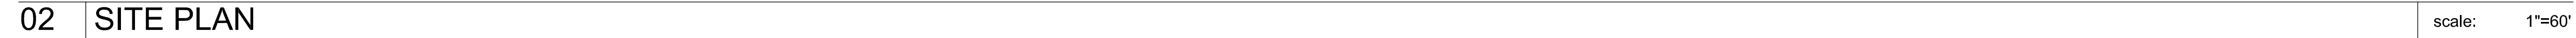

scale: NTS

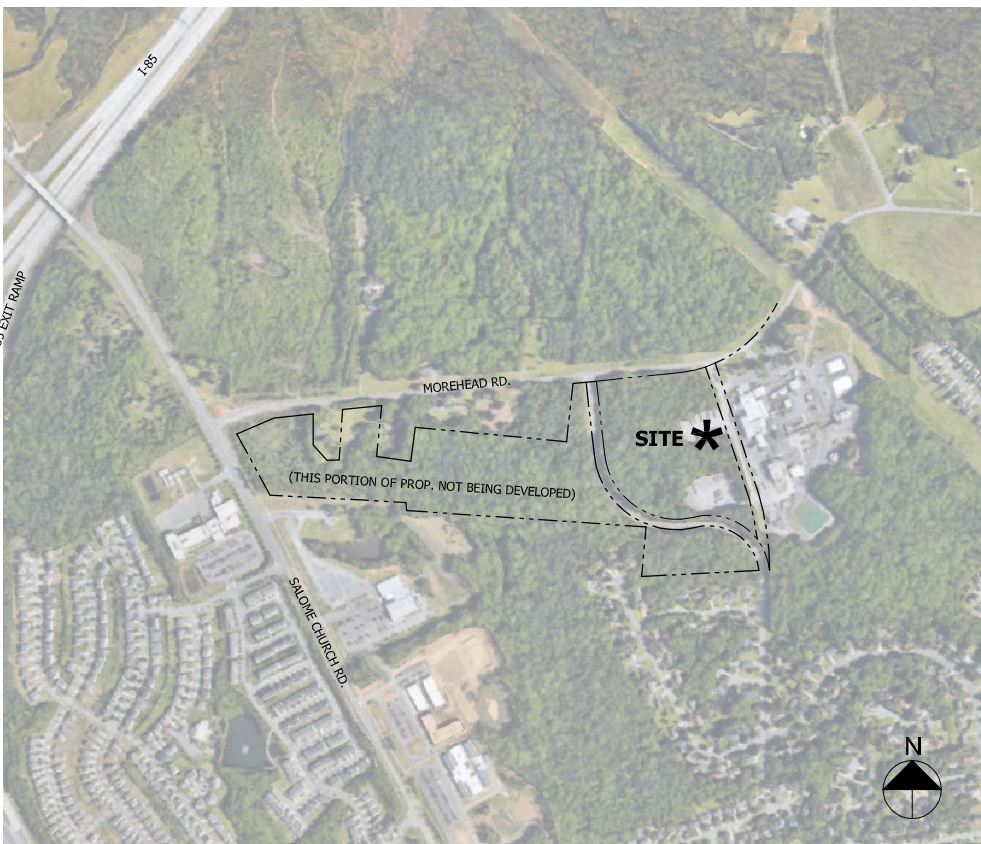

scale: NTS

7. No storm water detention shall be placed in the setback / tree-save area.

scale: NTS

CHARLOTTE, NORTH CAROLINA
ODA Project No. 183377

PETITION NO. XXXX-XXX
FOR PUBLIC HEARING

01.31.2019

[illegible]

ILLUSTRATIVE PLAN

RZ-1

Copyright 2018 Overcash Demmitt Architects