



Proposed Thoroughfare Section
NTS

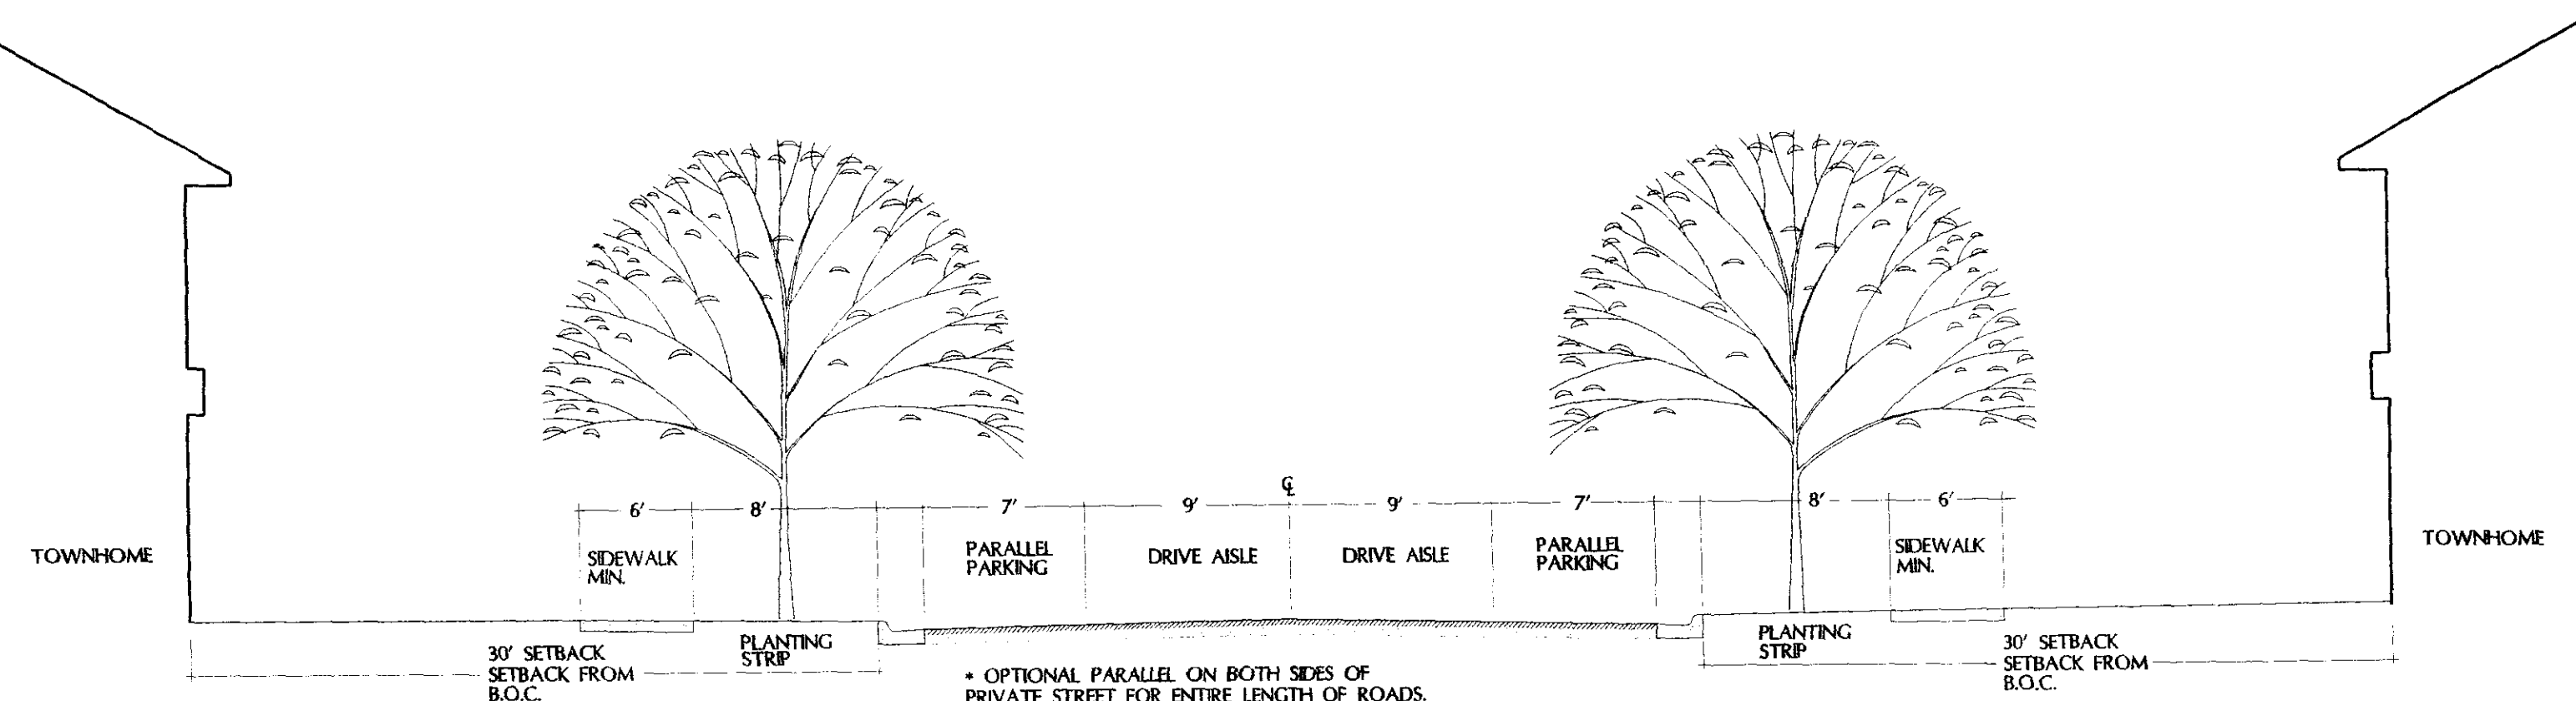

PRIVATE STREET SECTION

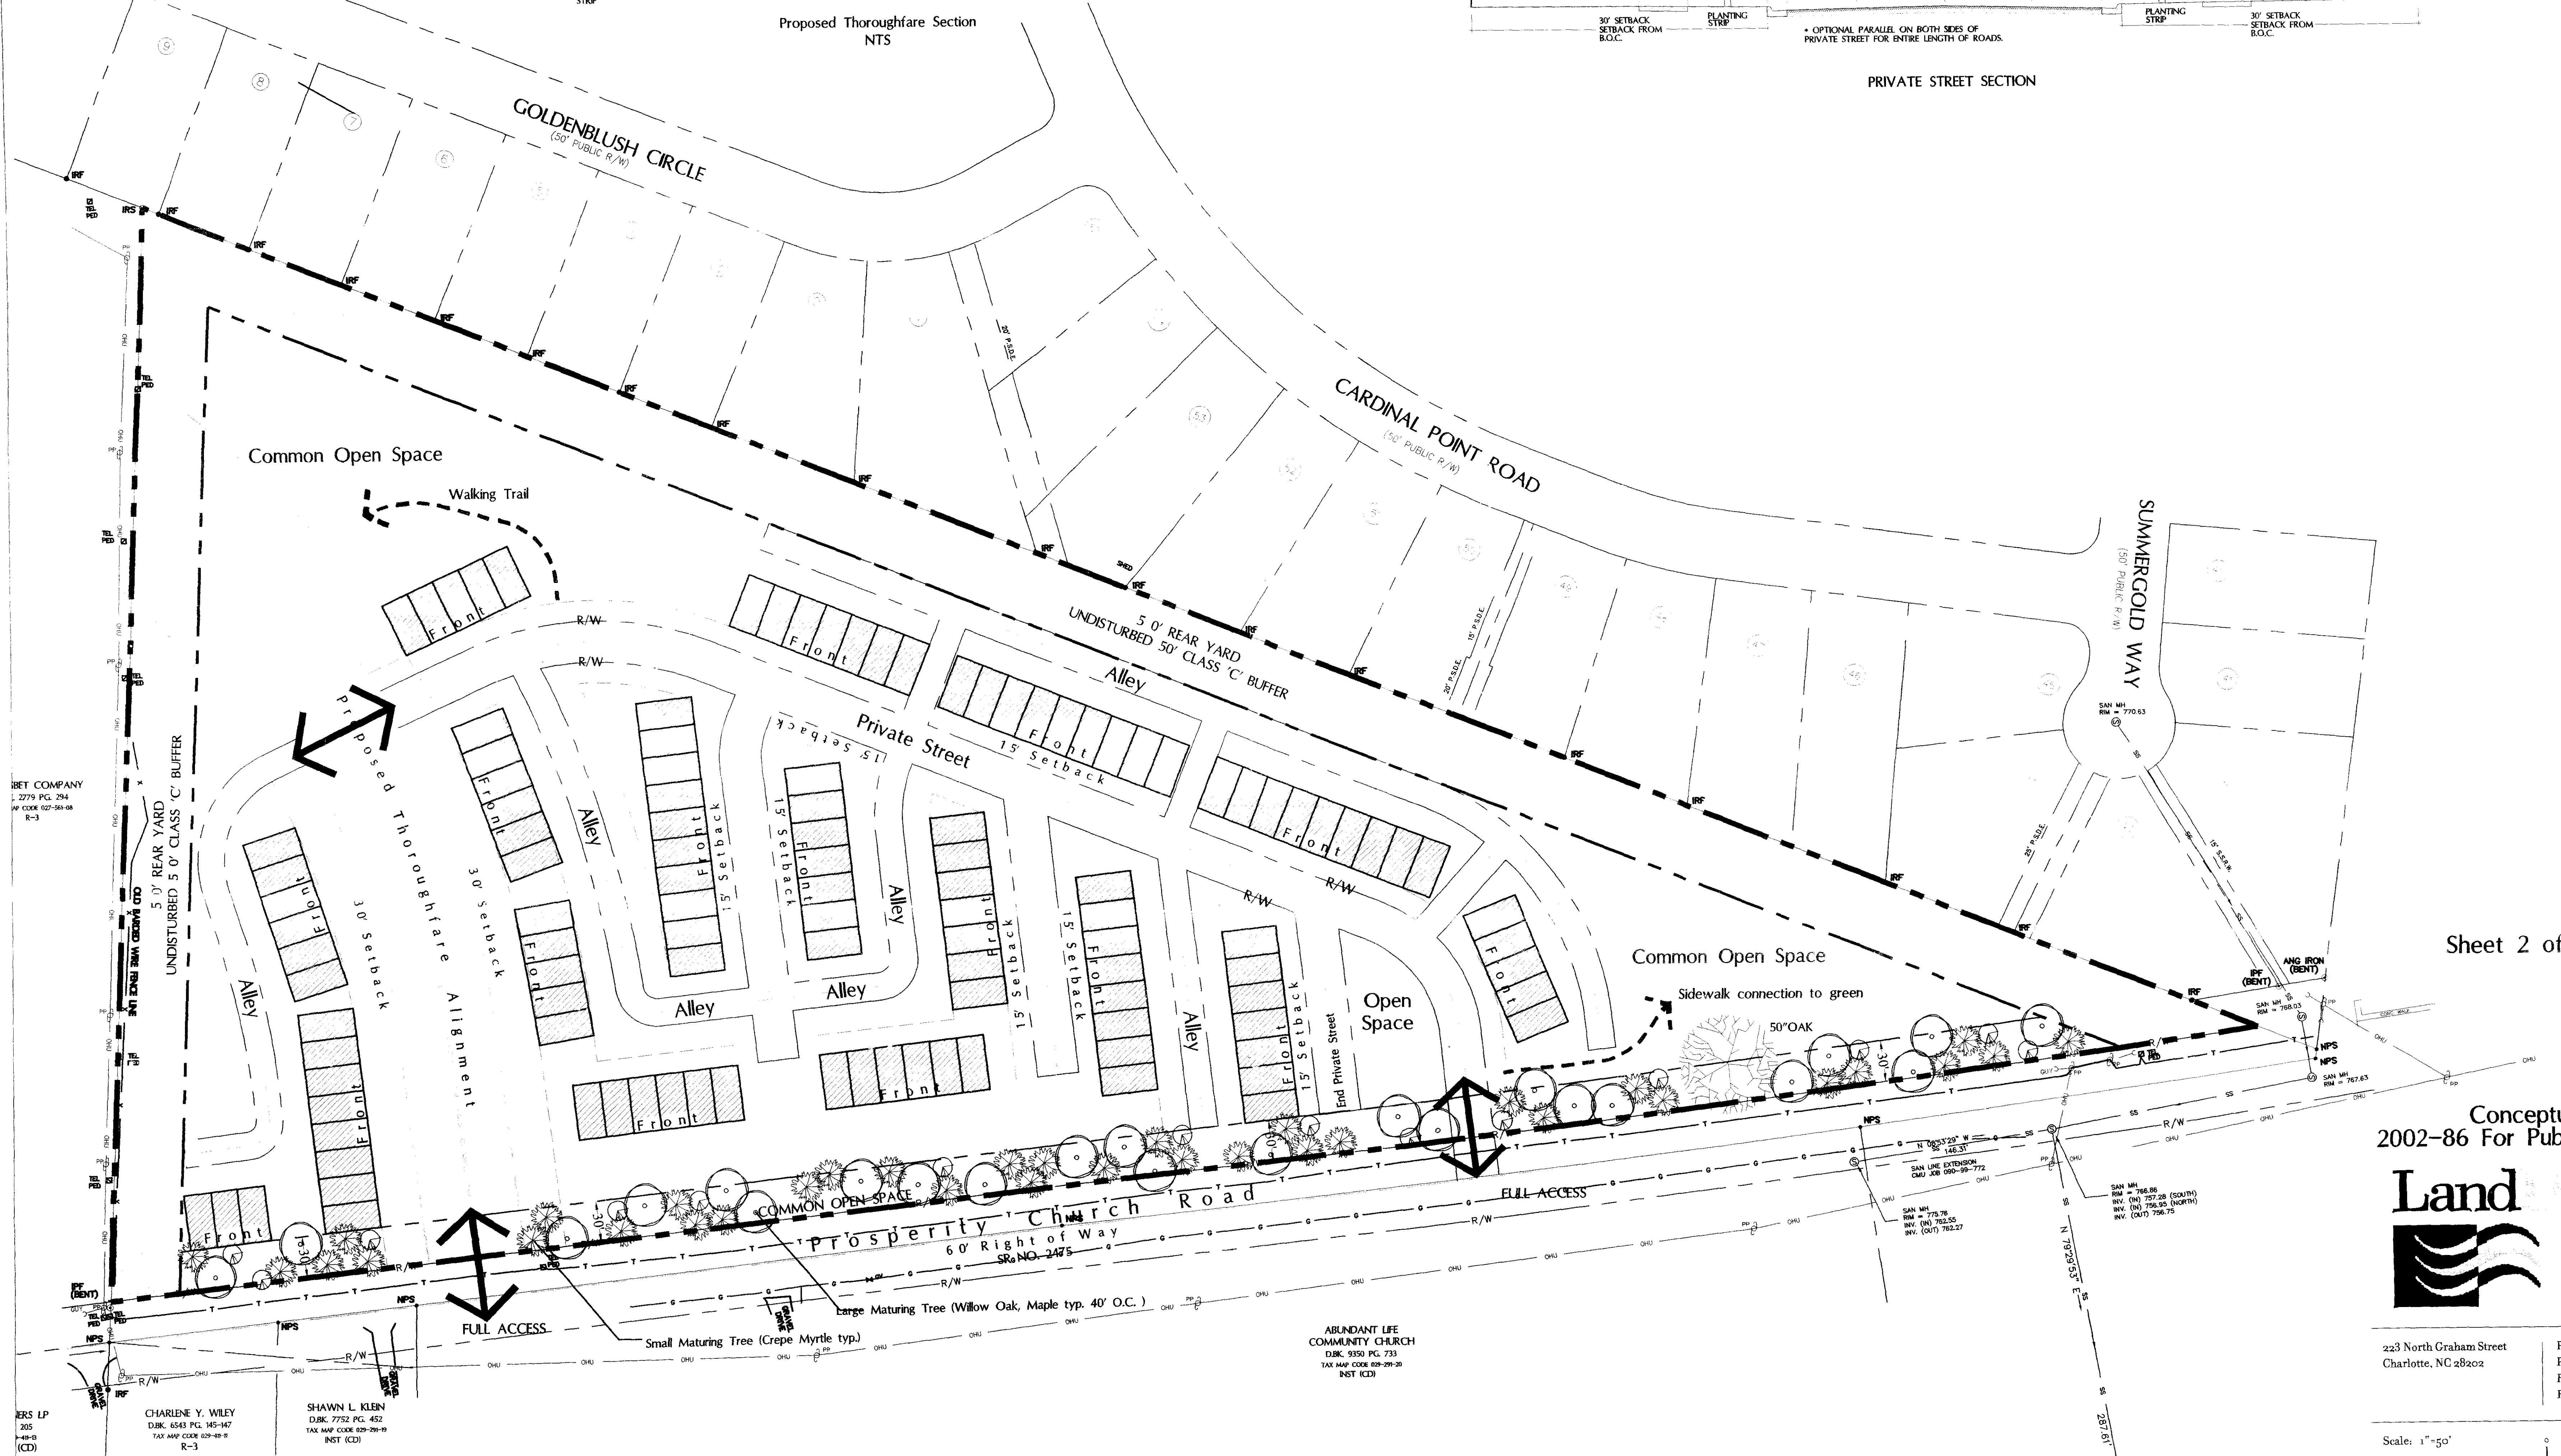

Sheet 2 of 3

Conceptual Plan
2002-86 For Public Hearing



223 North Graham Street
Charlotte, NC 28202

Phone: 704.333.0325
Phone: 704.376.7777
Fax: 704.332.3446
Fax: 704.376.8235

Scale: 1"=50'

Date: 22 April 2002
Project Number: 1002105
Revision 1: 06/20/02
Revision 2: 18 July 2002
Revision 3: 8 August 2002

Note: This Plan is Conceptual in Nature and
Subject to change.

APPROVED BY CITY COUNCIL
10/23/02





Conceptual Plan
2002-86 For Public Hearing

LandDesign



223 North Graham Street
Charlotte, NC 28202

Phone: 704.333.0325


Phone: 704.376.7777

Fax: 704.332.3246


Fax: 704.376.8235

Avondale

Note: This Plan is Conceptual in Nature
and Subject to change.

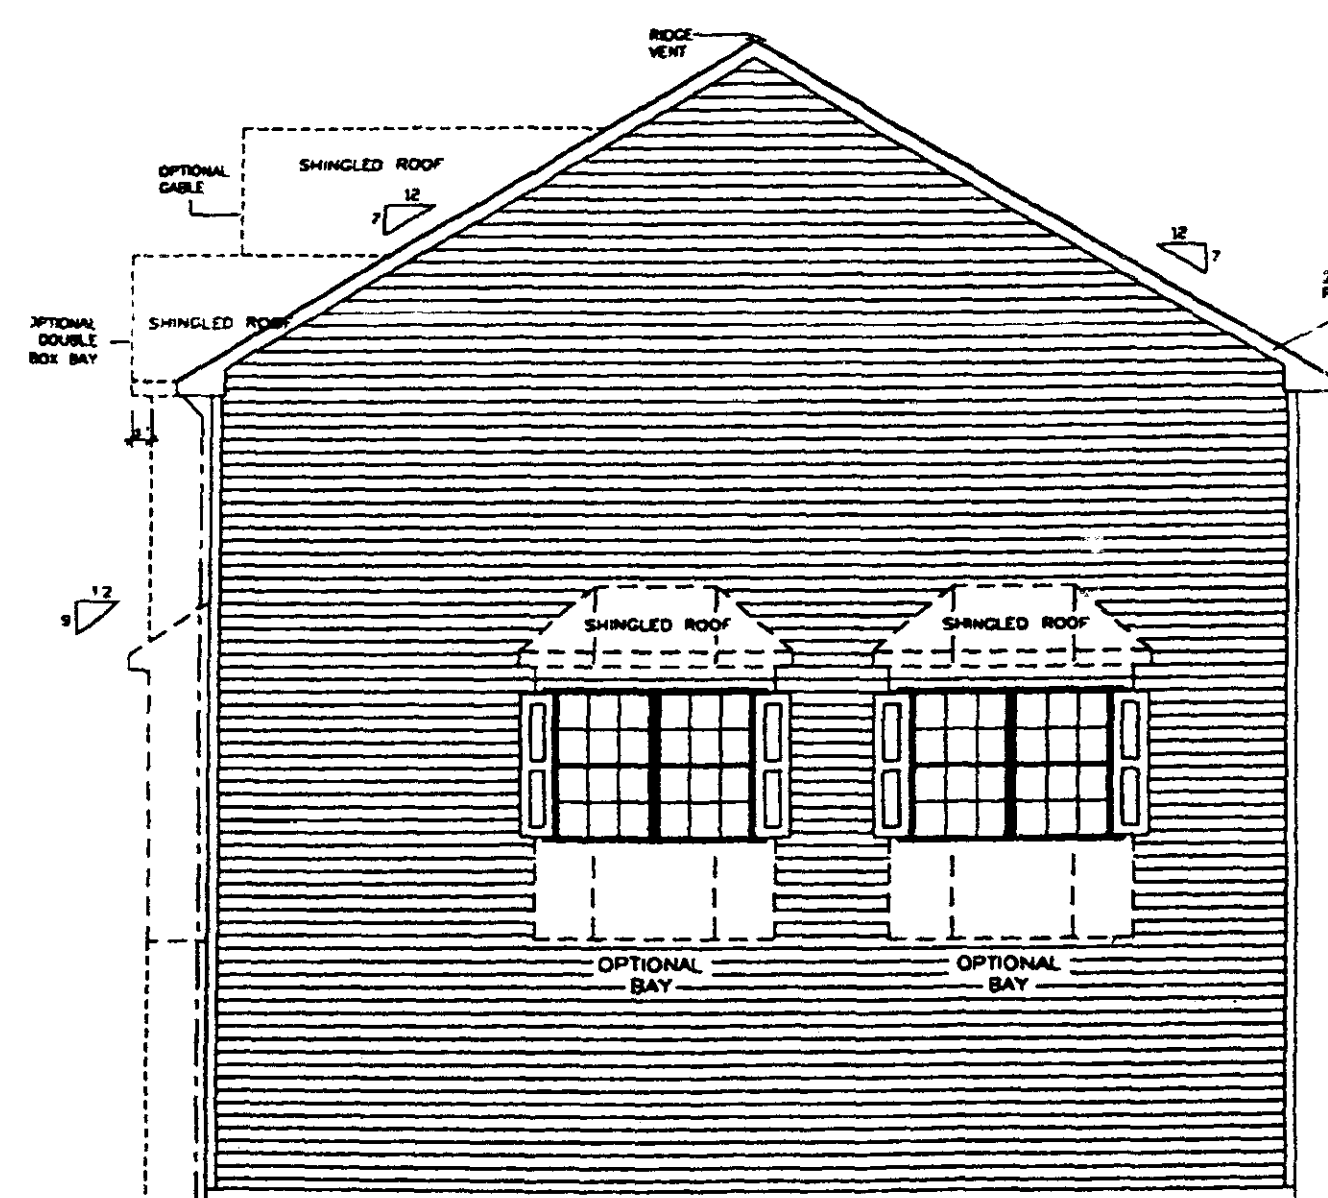

END UNIT ELEVATION
Kitchen Front Condition

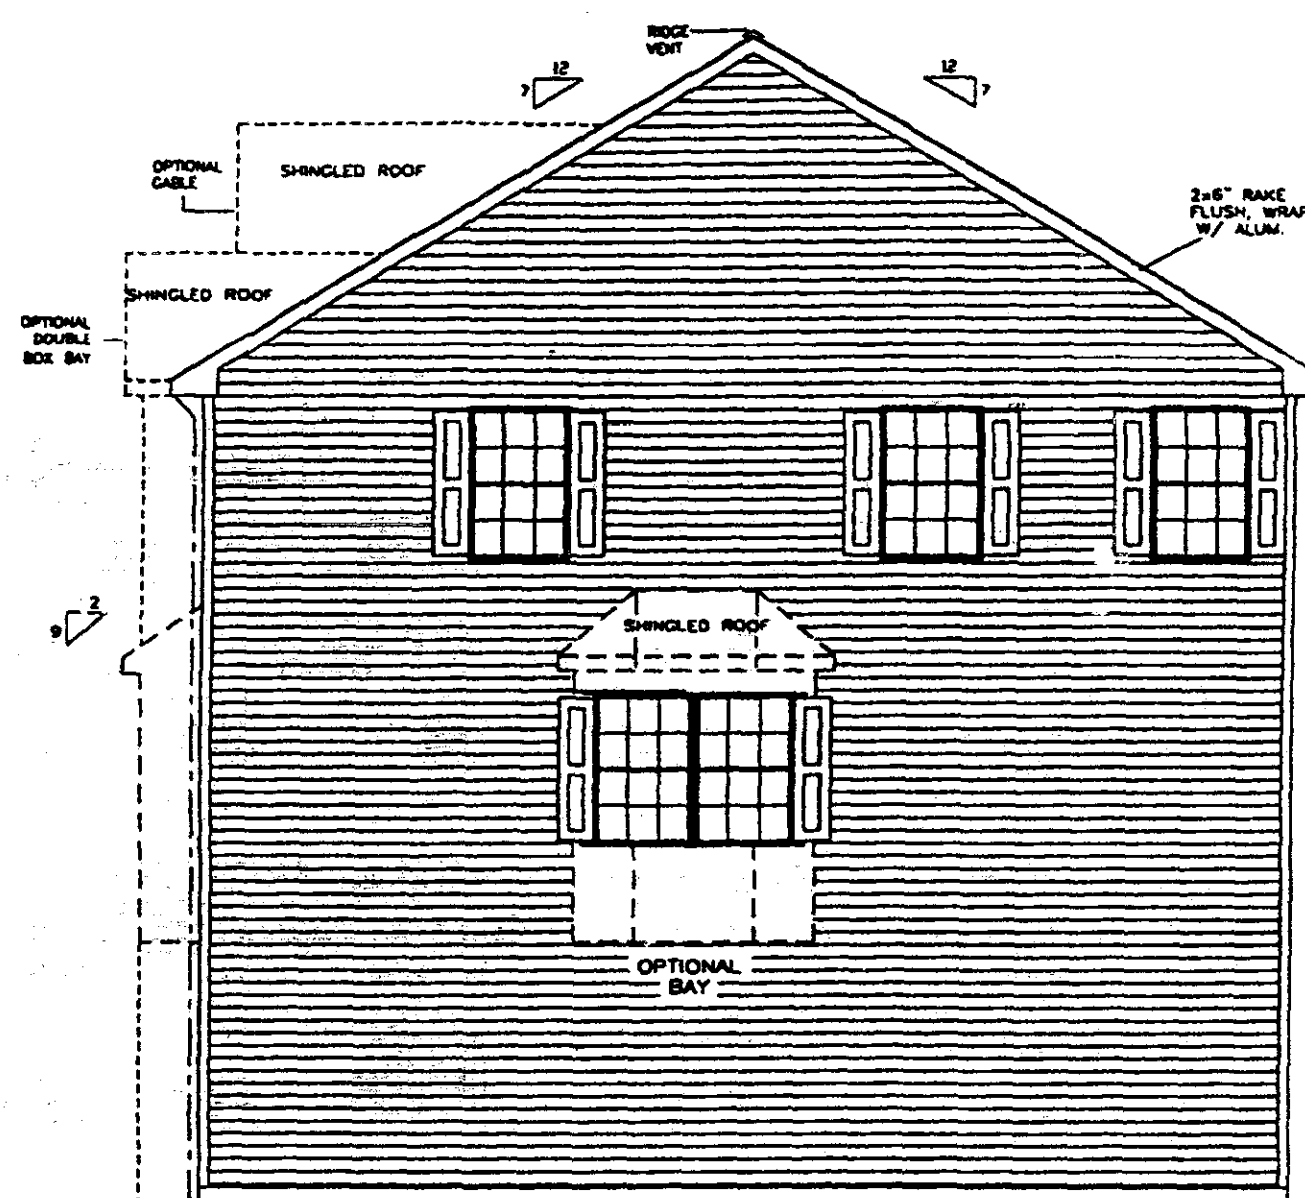

END UNIT ELEVATION
Kitchen Rear Condition

Sheet 3 of 3

Date: 22 April 2002

Project Number: 1002105

Revision 1: 06/20/02

Revision 2: 18 July 2002

Revision 3: July 23, 2002

APPROVED BY CITY COUNCIL

DATE 10/23/02