

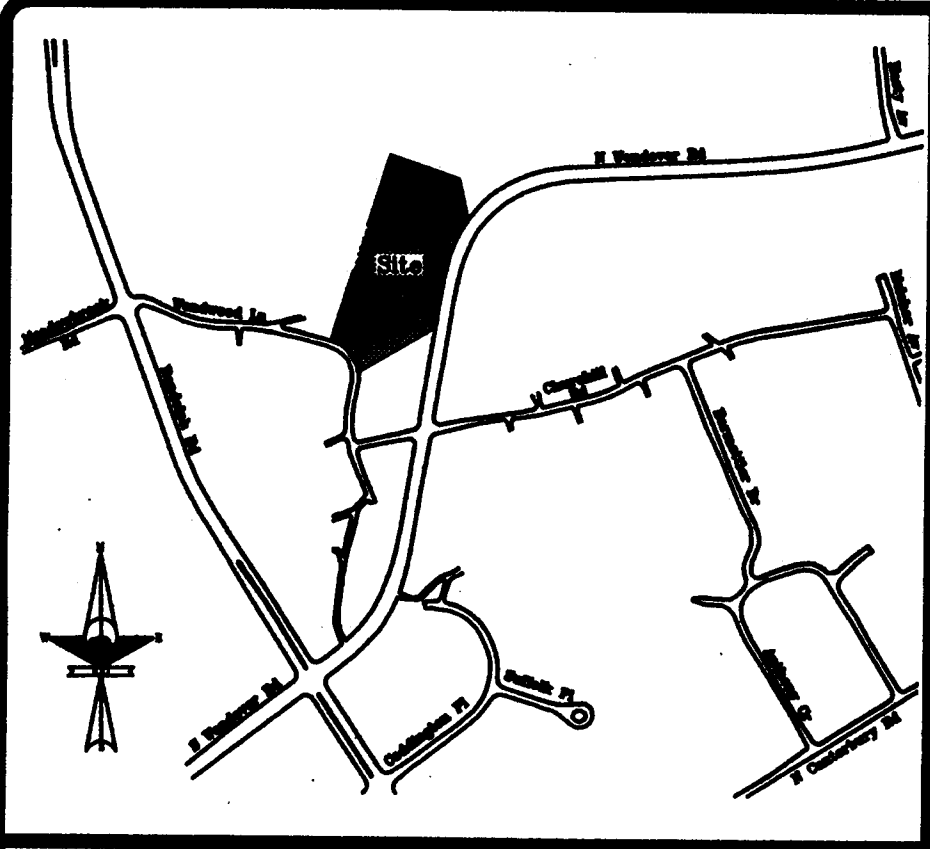


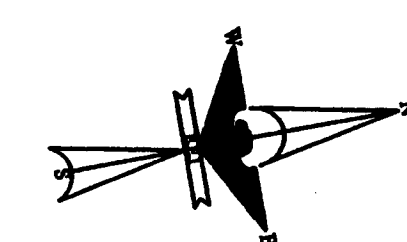

LOCATION MAP
NOT TO SCALE

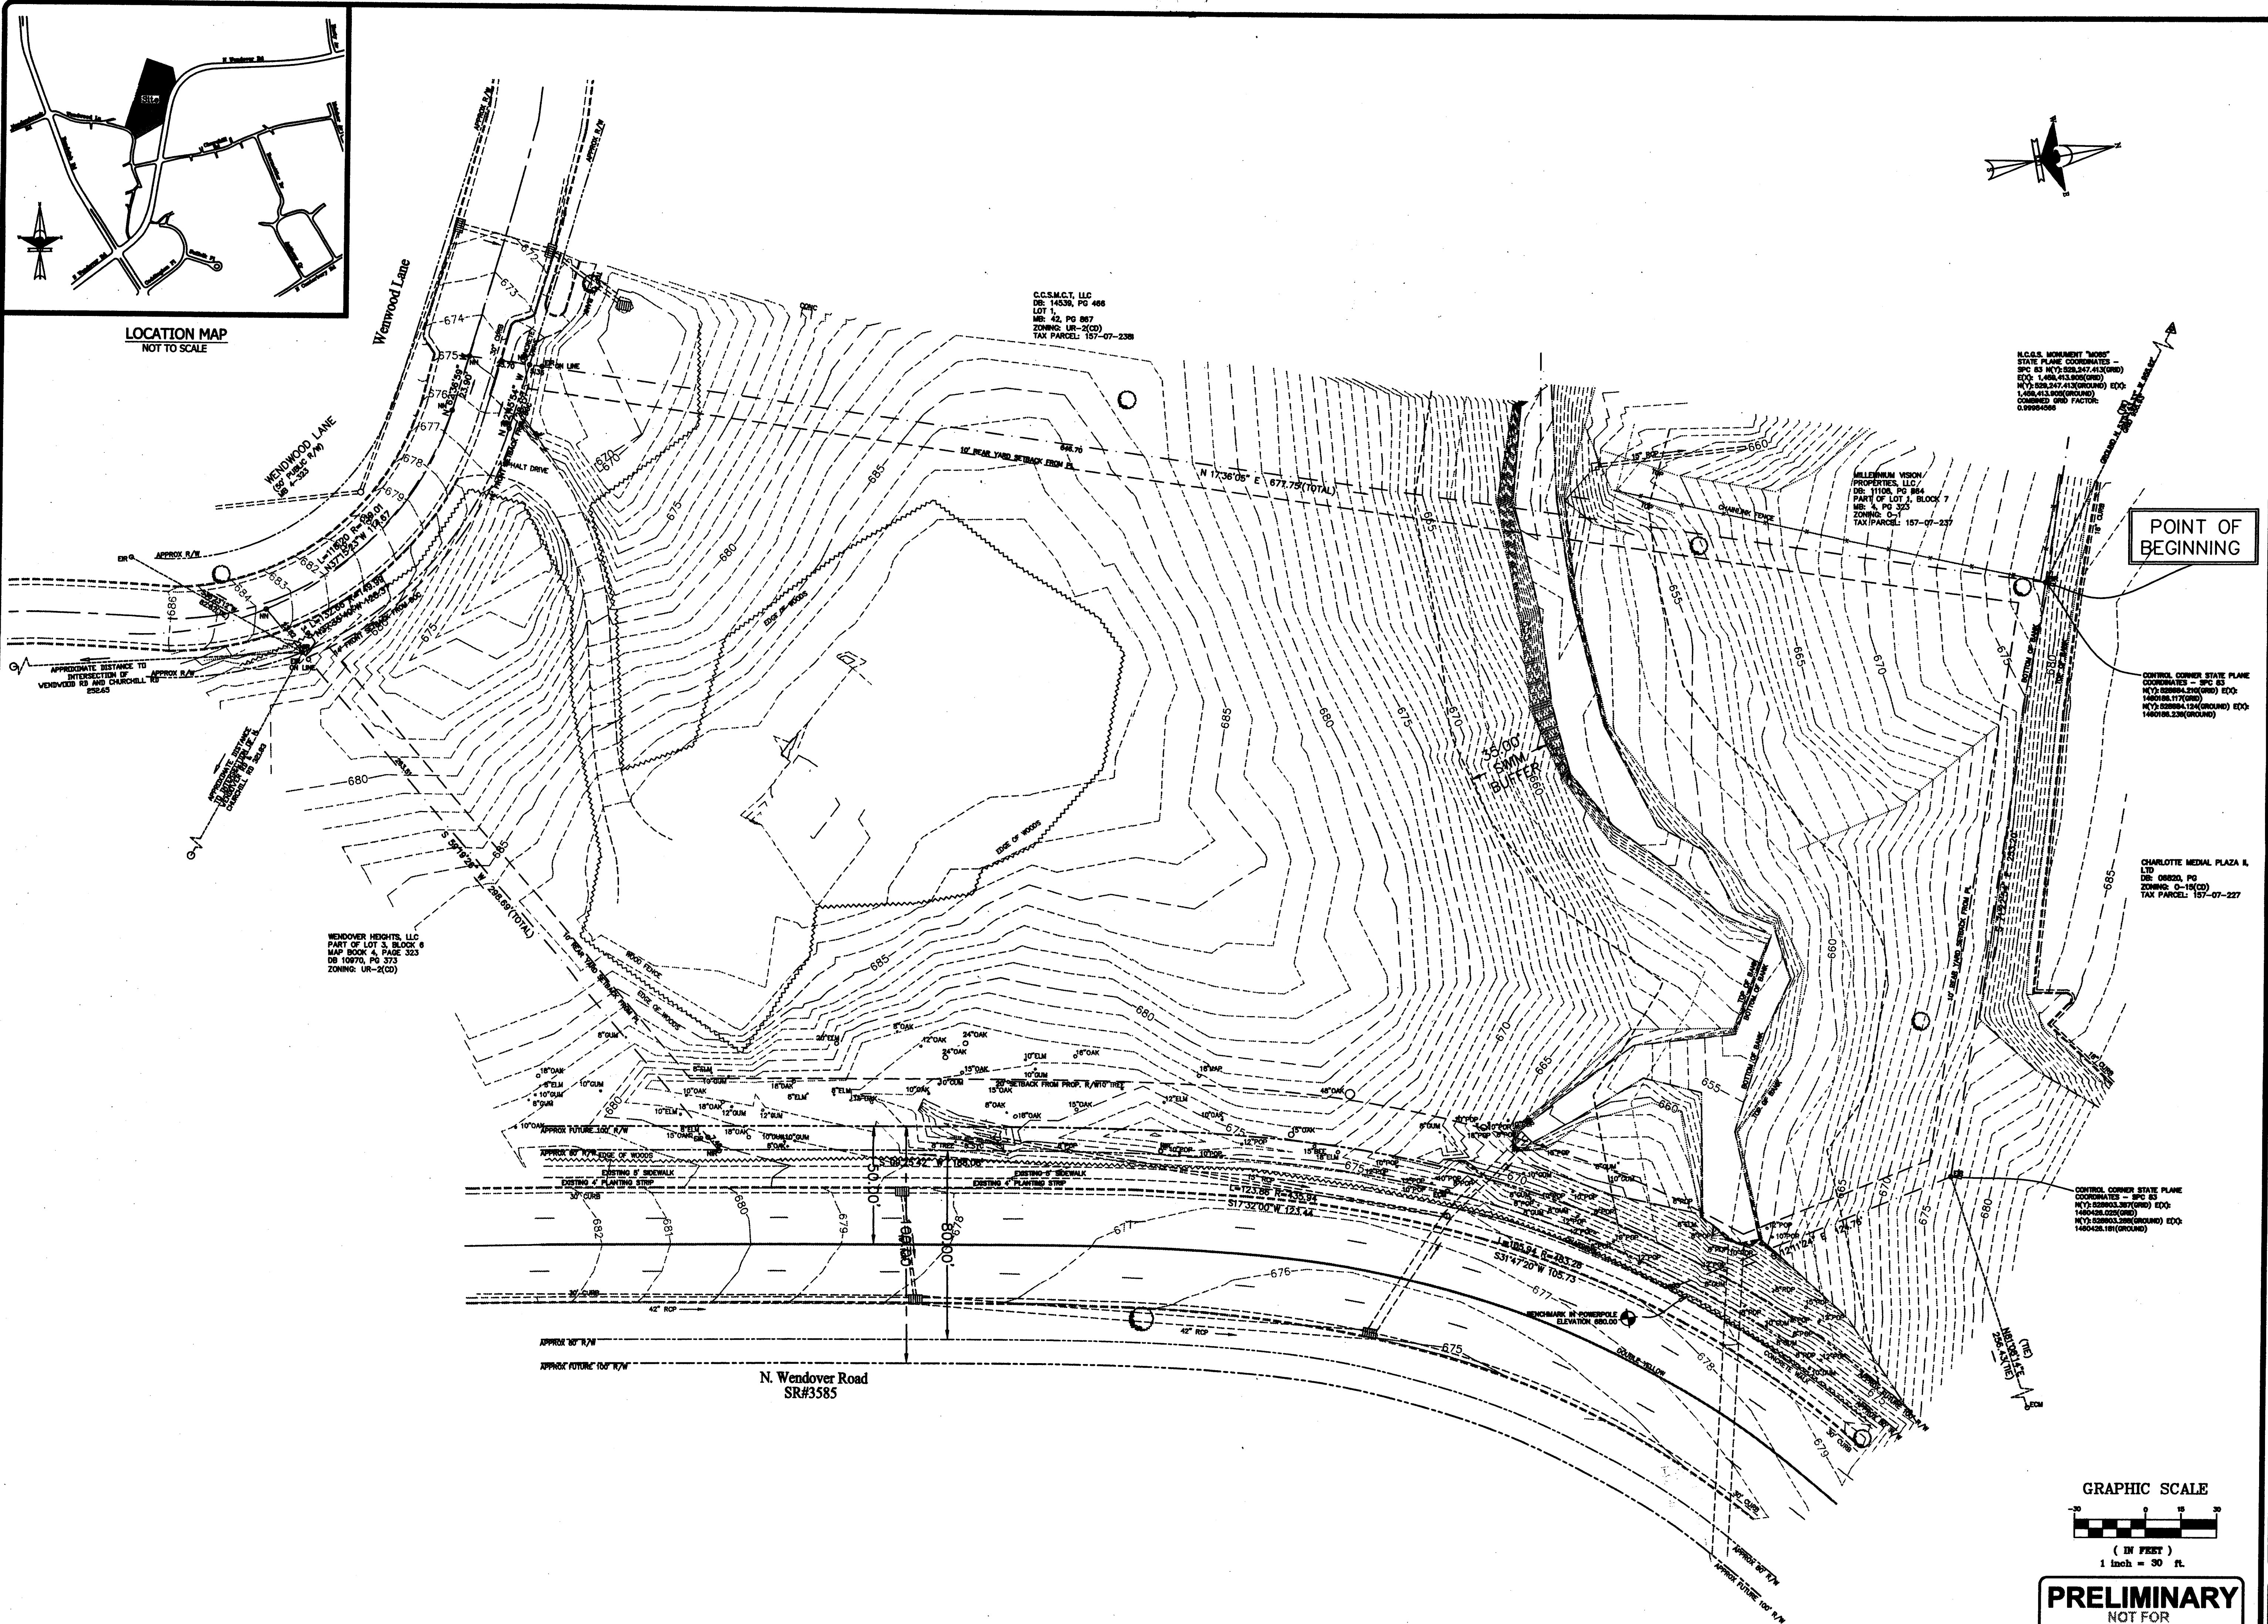



MILLENNIUM VISION PROPERTIES, LLC
DB: 1108, PG 864
PART OF LOT 1, BLOCK 7
MS: 4, PG 323
ZONING: O-1(CD)
TAX PARCEL: 157-07-227

POINT OF BEGINNING

CONTROL CORNER STATE PLANE COORDINATES - SPC 83

CHARLOTTE MEDIAL PLAZA II, LTD.
TAX PARCEL: 157-07-227

CONTROL CORNER STATE PLANE COORDINATES - SPC 83

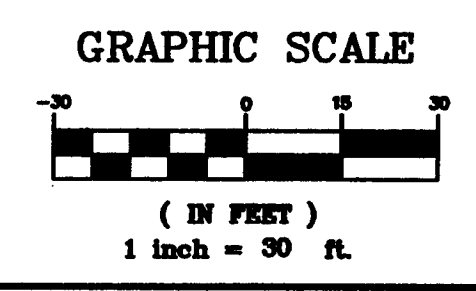

PRELIMINARY
NOT FOR CONSTRUCTION

ENGINEERING

2015 VAN BUREN AVENUE
INDIAN TRAIL, NC 28079
(704) 466-1122
www.gardensatwendover.com

NO.	DATE	BY	REVISION
1	JAN 16 2007		

GARDENS AT WENDOVER

HEROLDTON PARTNERS, LLC
1064 VAN BUREN AVENUE, SUITE 1
INDIAN TRAIL, N.C. 28079

EXISTING CONDITIONS & TREE SURVEY PLAN			
DESIGNED BY	DCM	CHECKED BY	JDB
DATE	11.22.05	JOB NUMBER	2584-C
SCALE	1"=30'		

NOT FOR PRELIMINARY CONSTRUCTION

SHEET EX.COND.

