
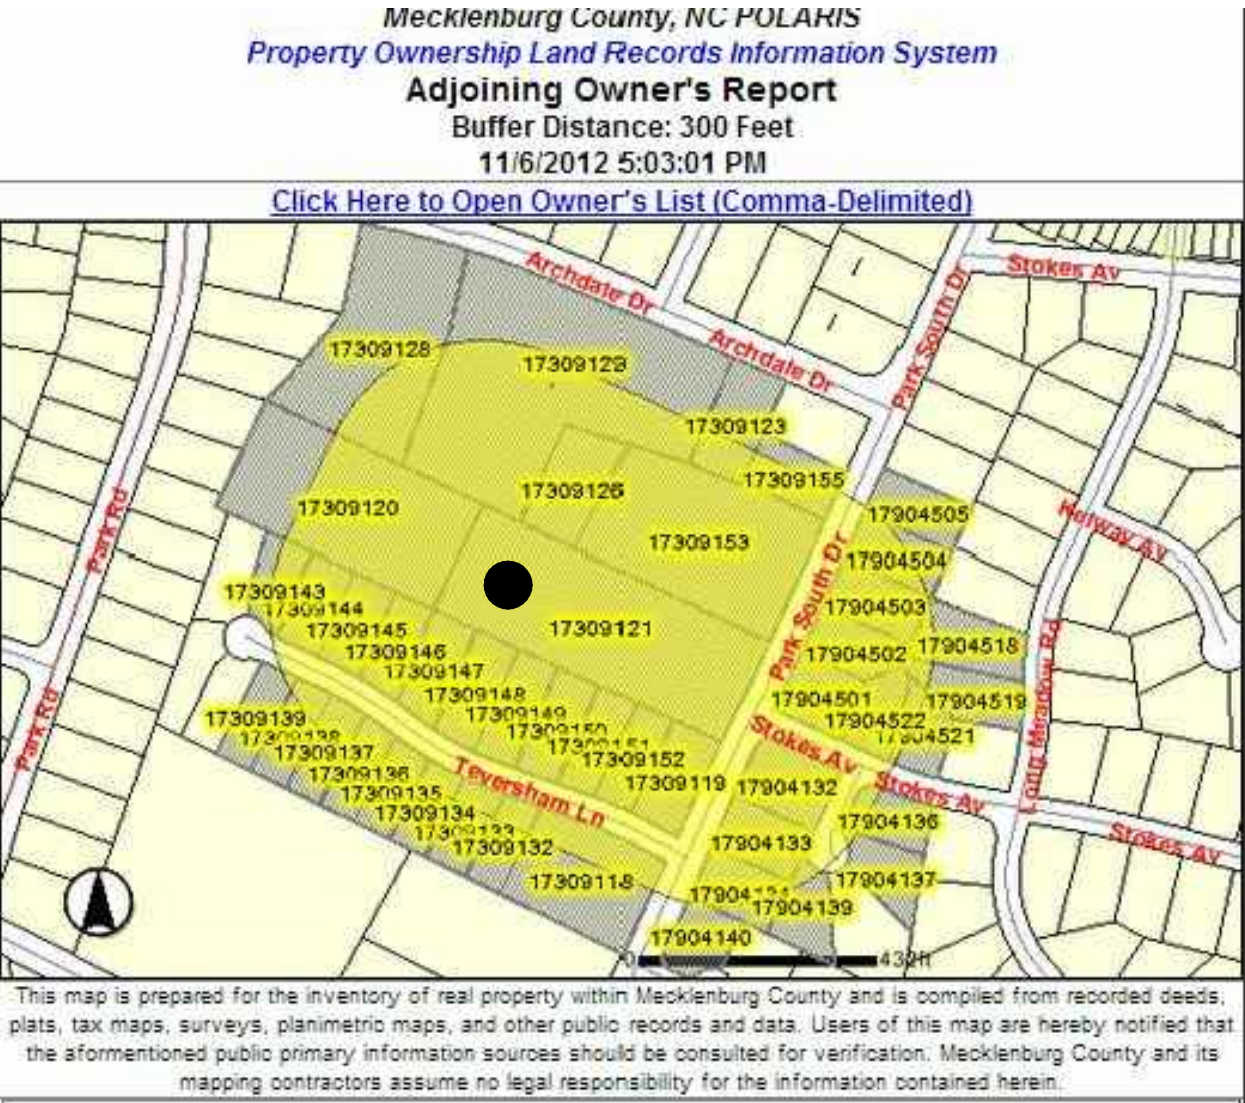


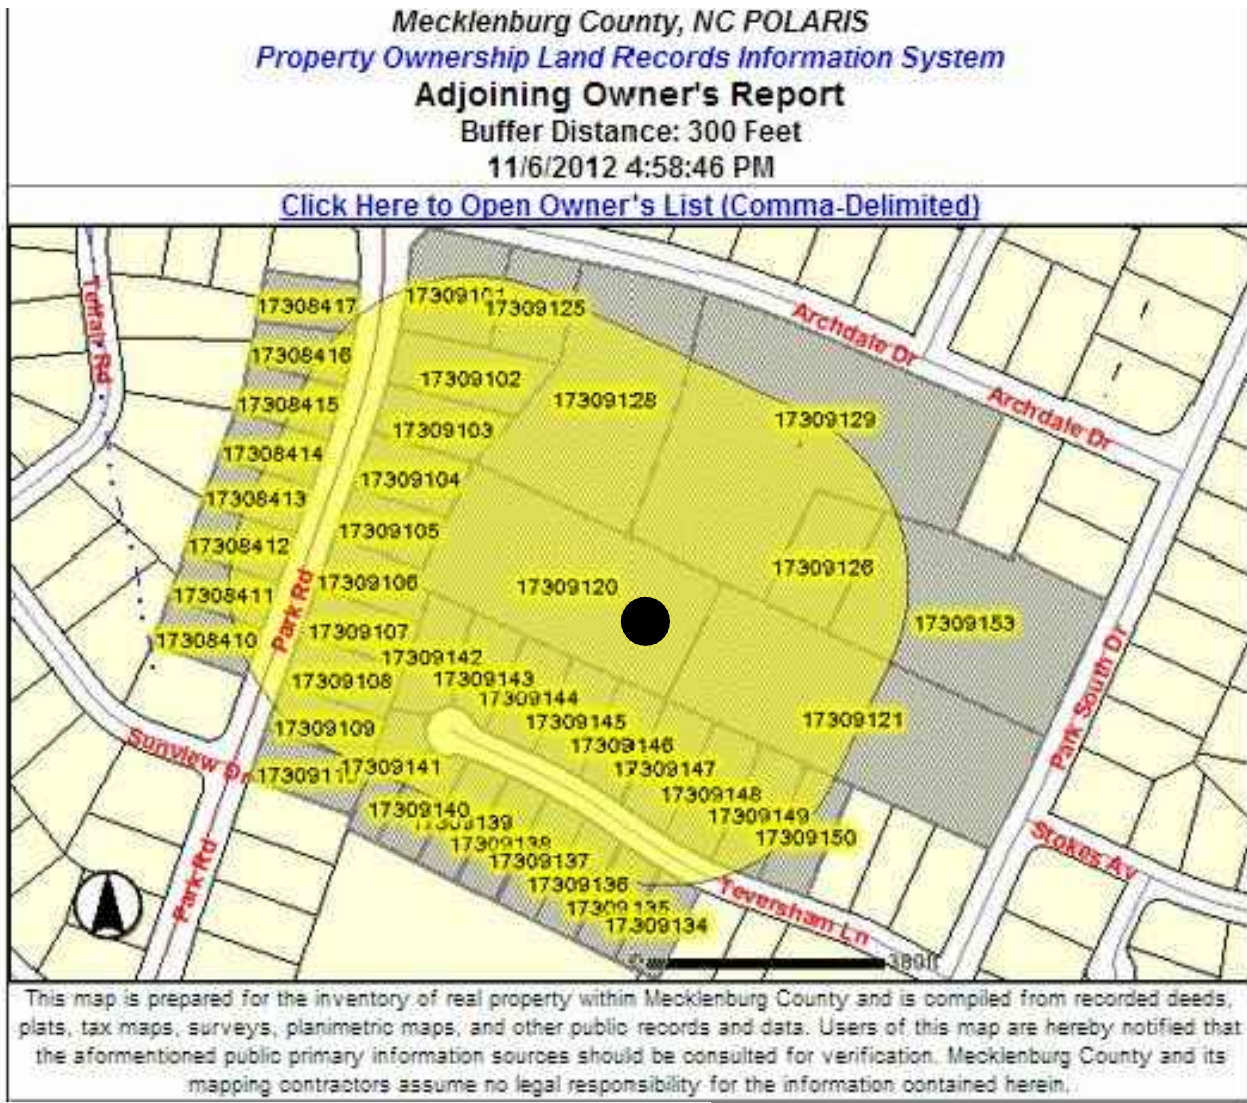

PARK SOUTH LLC
REZONING

FOR PUBLIC HEARING
PETITION NO : 2013-015

Monday November 26, 2012
Revisions: January 18, 2013

Site Plan Notes:

- Development Data Table
 - Total acreage: 4.89 acres
 - Tax Parcel Numbers: 17309121 & 17309120
 - Existing Zoning: R-3
 - Proposed Zoning: UR-2 (CD)
 - Existing Uses: Vacant
 - Proposed Use: 48 Multi-family Dwelling units and accessory uses.
 - Proposed Density: 92 DU/A
 - Proposed parking ratio: +15/unit
 - Maximum building height: 45'-0"
- General Provisions
 - Alterations to the conditional plan are subject to Section 6207
- Permitted Uses
 - Allowed Uses: Multi-family dwelling units and their accessory uses.
- Transportation
 - Internal units will be served by Private Streets
 - Additional RCW: will be dedicated along Park South Drive and additional paving, curb and gutter and sidewalk will be added as noted on plan.
- Streetscaping and Landscaping
 - An 8' planting strip and 6' sidewalk to be provided Park South Road. 6' planting strip and 6' sidewalk to be provided along a single side of the private internal street. Please see site plan.
- Environmental Features
 - The Petitioner shall comply with Charlotte adopted Post Construction Control Ordinance
 - The site will comply with the Tree Ordinance
- Signage
 - Signage as allowed by the Ordinance will be provided.
- Lighting
 - No "wall pack" lighting will be allowed, however architectural lighting on building facades, such as sconces will be permitted.

3 LOCATION / KEY MAP
NOT TO SCALE




PROPOSED VIEW #4 - STREET FRONT OF TOWNHOMES
NOT TO SCALE



PROPOSED VIEW #3 - BACK OF TOWNHOMES
NOT TO SCALE : SEE NOTE #16



PROPOSED VIEW #2 - AT ROUNDABOUT
NOT TO SCALE



PROPOSED VIEW #1 - SOUTHERN BOUNDARY
NOT TO SCALE : SEE NOTE #22




TYPICAL SITE LAYOUT
NOT TO SCALE

ILLUSTRATIVE SITE PLAN
1" = 40'

NOTE: THE SITE PLAN AND VIEWS ARE ILLUSTRATIVE AND CONCEPTUAL IN NATURE AND MAY BE MODIFIED DURING DESIGN DEVELOPMENT AND CONSTRUCTION DOCUMENT PHASES.

Note
Proposed views of site and building type/elevation along the southern/western/northern boundary. Please note that these views do not indicate the full extent of proposed landscaping/green wall. Petitioner commits to provide a 30' wide screening which will include a 6' high fence and landscaping and planting material that will exceed the requirements of a class "C" buffer. The arrangement of trees and shrubs in the screening area shall be done in a meaningful manner that provides a visual separation between abutting land uses. These elevations are conceptual in nature, they may be modified during design development and construction document phases per section 6.2.

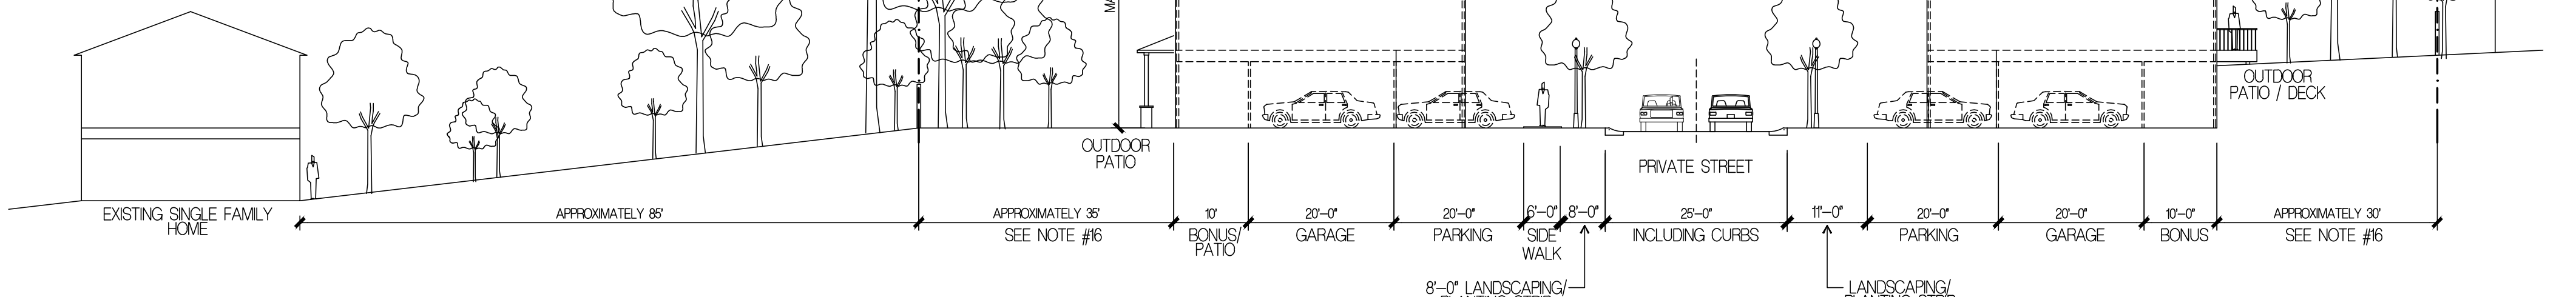

SITE SECTION
1/16" = 1'-0"

NOTE: ALL DIMENSIONS ARE SUBJECT TO CHANGE PER BUILDING AND LIFE SAFETY CODES.

URBANA

URBAN DESIGN & ARCHITECTURE

3524 ARTISTS WAY
CHARLOTTE, NC 28205

ph 704.334.1648
fx 704.334.1649
info@urbana-architecture.com
www.urbana-architecture.com

THIS DRAWING AND THE DESIGN SHOWN ARE THE PROPERTY OF URBANA. THE REPRODUCTION, COPYING, OR OTHER USE OF THIS DRAWING WITHOUT THEIR WRITTEN CONSENT IS PROHIBITED AND ANY INFRINGEMENT WILL BE SUBJECT TO LEGAL ACTION.

CONTACT:

BABAK EMADI

URBANA
3524 ARTISTS WAY
CHARLOTTE, NC 28205
704.334.1648 P
704.334.1649 F
babak@urbana-architecture.com

PETITIONER:

PARK SOUTH LLC
5615 POTTERS ROAD
MATTHEWS, NC 28104

PARK SOUTH TOWNHOMES
CHARLOTTE
MECKLENBURG COUNTY
NORTH CAROLINA

FOR PUBLIC HEARING

REZONING PETITION

2013 - 015

ILLUSTRATIVE SITE PLAN

FIRST SUBMITTAL DATE:
11.26.12

REVISIONS:

01/18/13

CONTACT:

URBANA
3524 ARTISTS WAY
CHARLOTTE, NC
28205
704.334.1648 P
704.334.1649 F
babak@
urbana-architecture.com

**PARK SOUTH LLC
5615 POTTERS ROAD
MATTHEWS, NC
28104**

PARK SOUTH
TOWNHOMES
CHARLOTTE
MECKLENBURG
COUNTY
NORTH
CAROLINA



**FOR
PUBLIC
HEARING**

#2013 - 015

SURVEY

**FIRST SUBMITTAL
DATE:**
11.26.12


● **REVISIONS:**

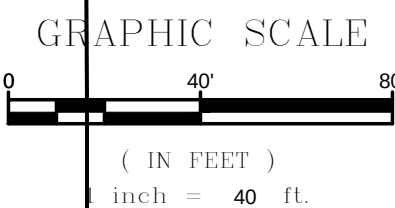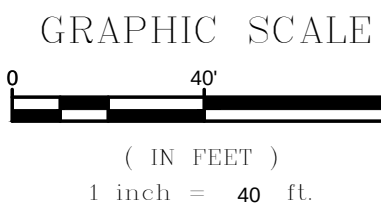


For the Benefit of:

BONTERRA BUILDERS

NO.	DATE	BY	ISSUE

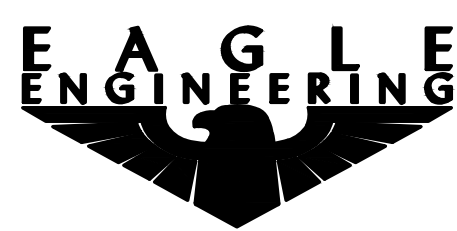

2013 Van Buren Avenue P.O. BOX 551
Indian Trail, NC 28079 Alpharetta, GA 30009
(704) 882-4222 (678) 339-0640
www.eagleonline.net

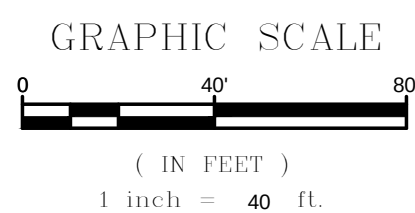

EXISTING CONDITIONS SURVEY

DESIGNED BY <i>n/a</i>	DRAWN BY <i>RLW</i>	CHECKED BY <i>RLW</i>
Scale <i>1" = 40'</i>	DATE <i>AUGUST 28, 2012</i>	JOB NUMBER <i>4794-S-NC</i>