



Q:\PROJECTS\2013\X13016.00 Sharon Towers Vilas Rezoning\DWGS\X130016-RZ_R4.dwg, Feb 14, 2014 - 12:48pm

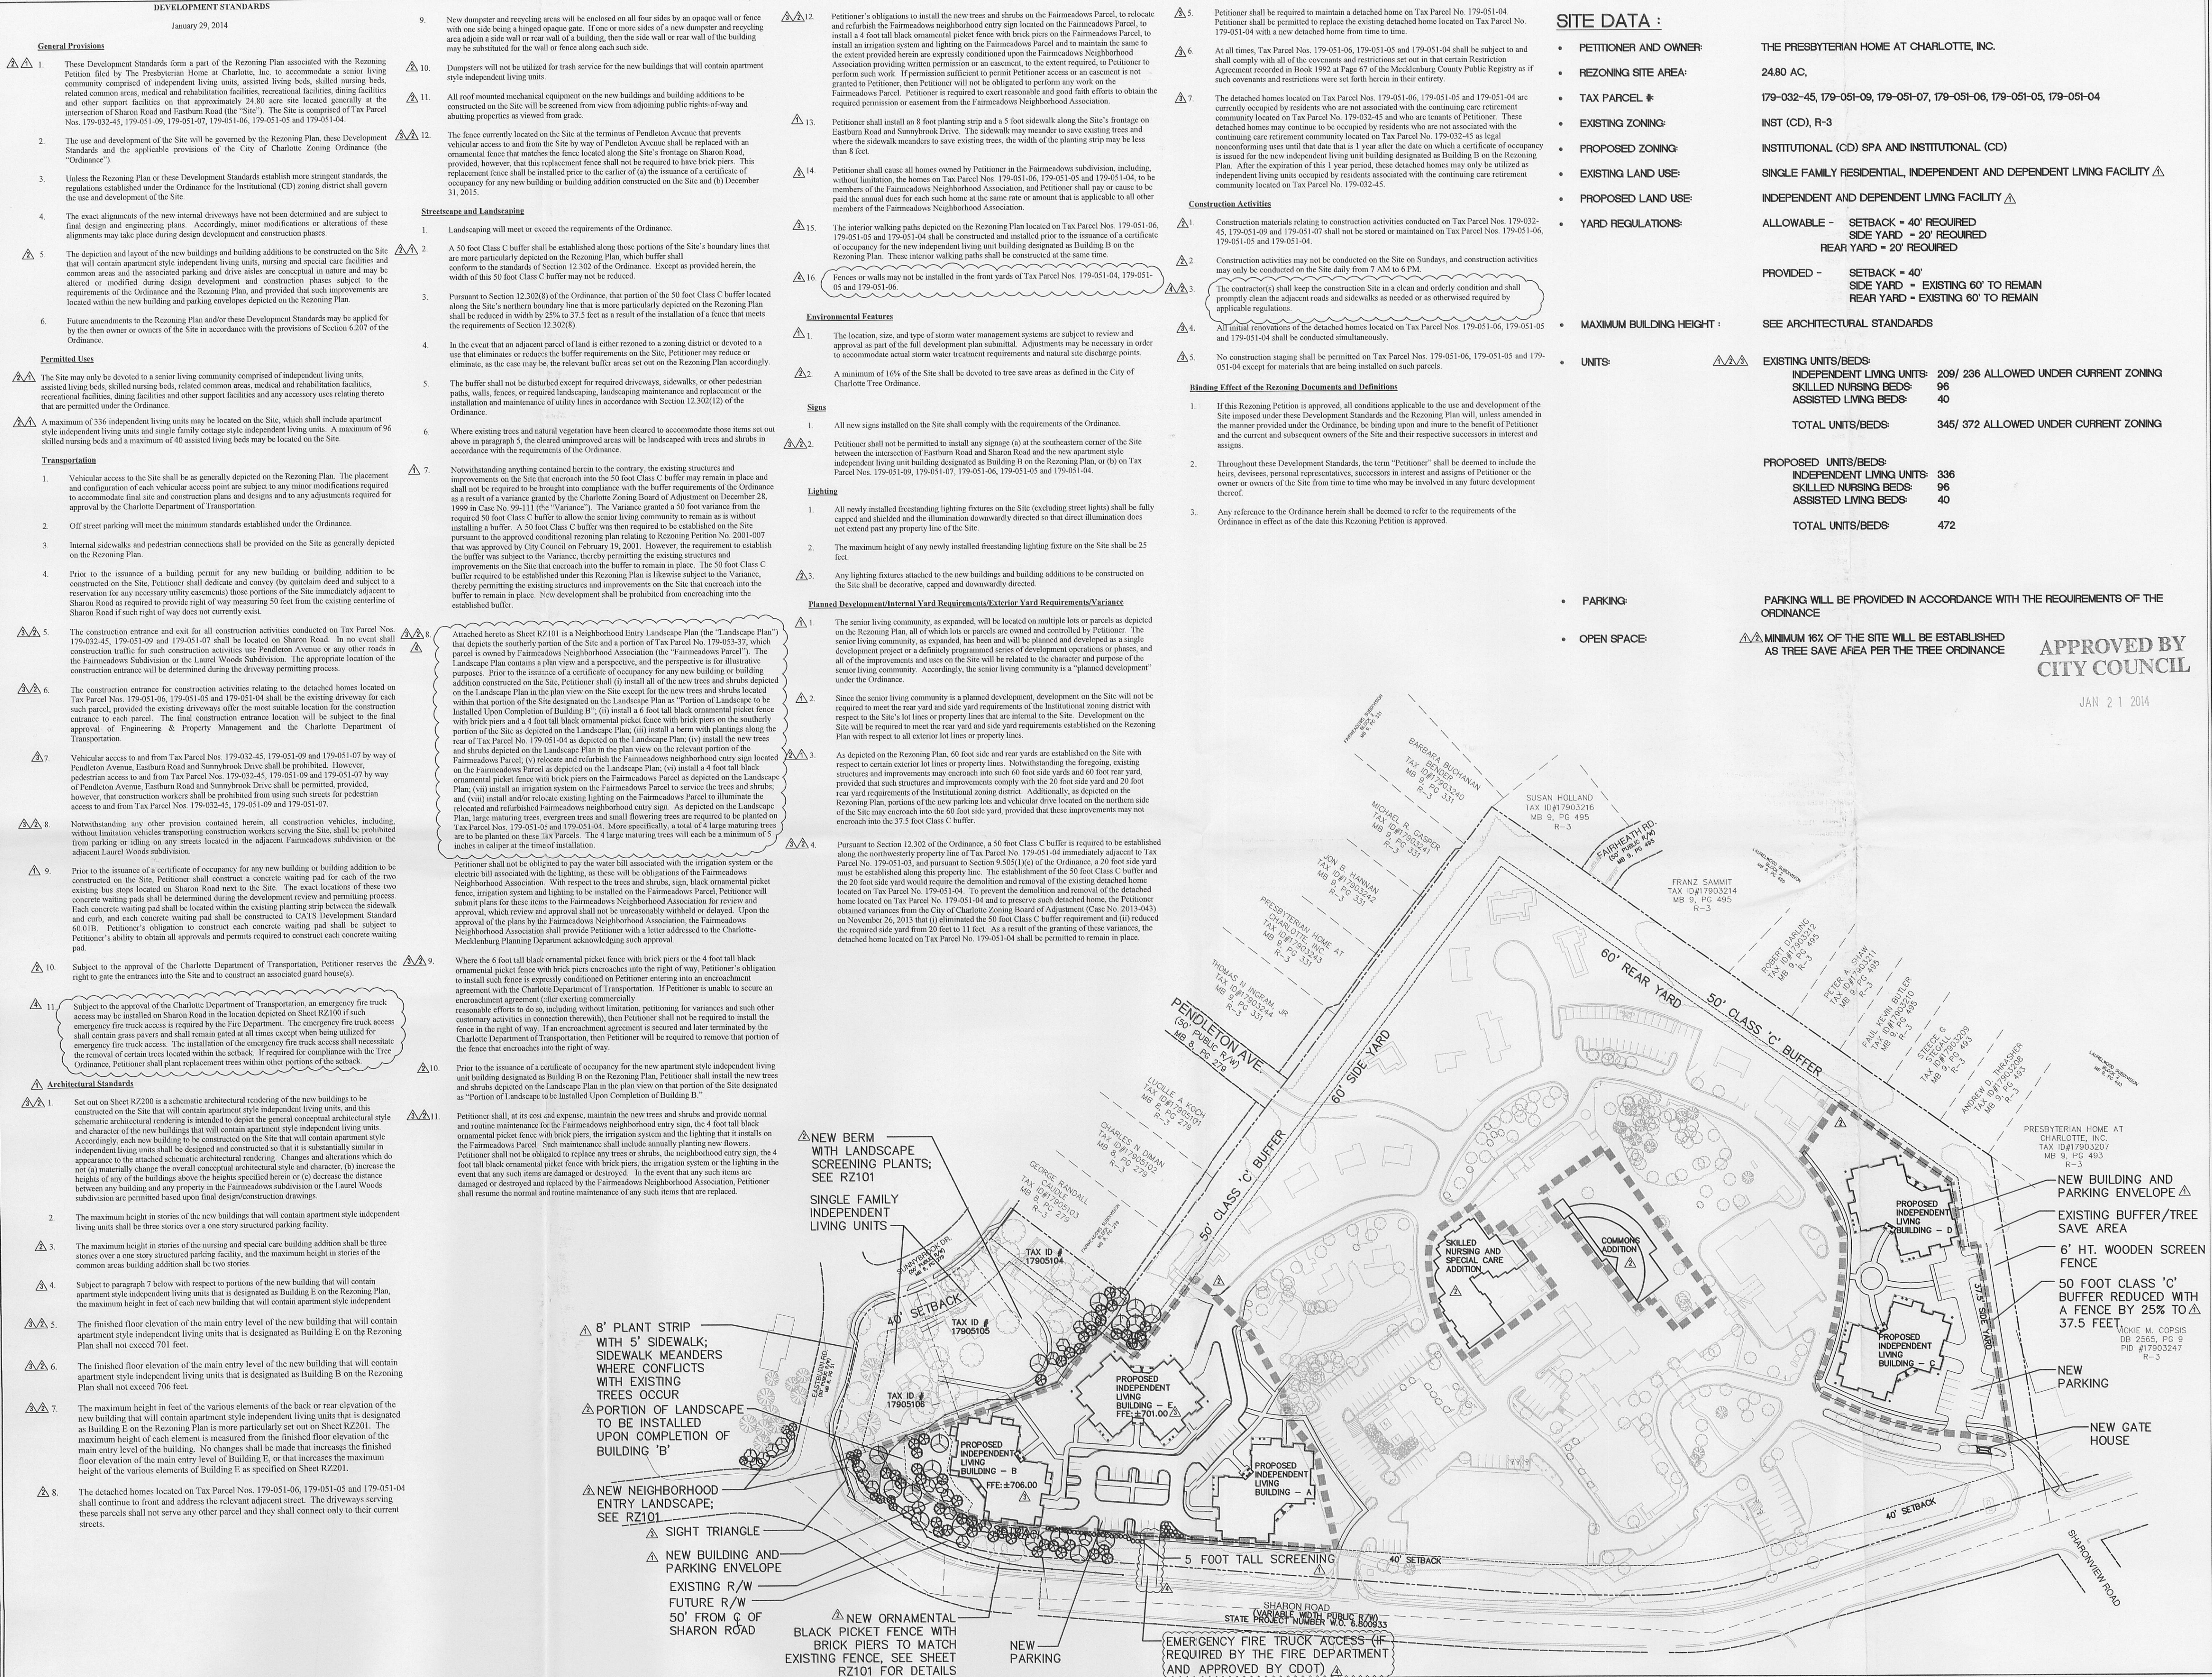

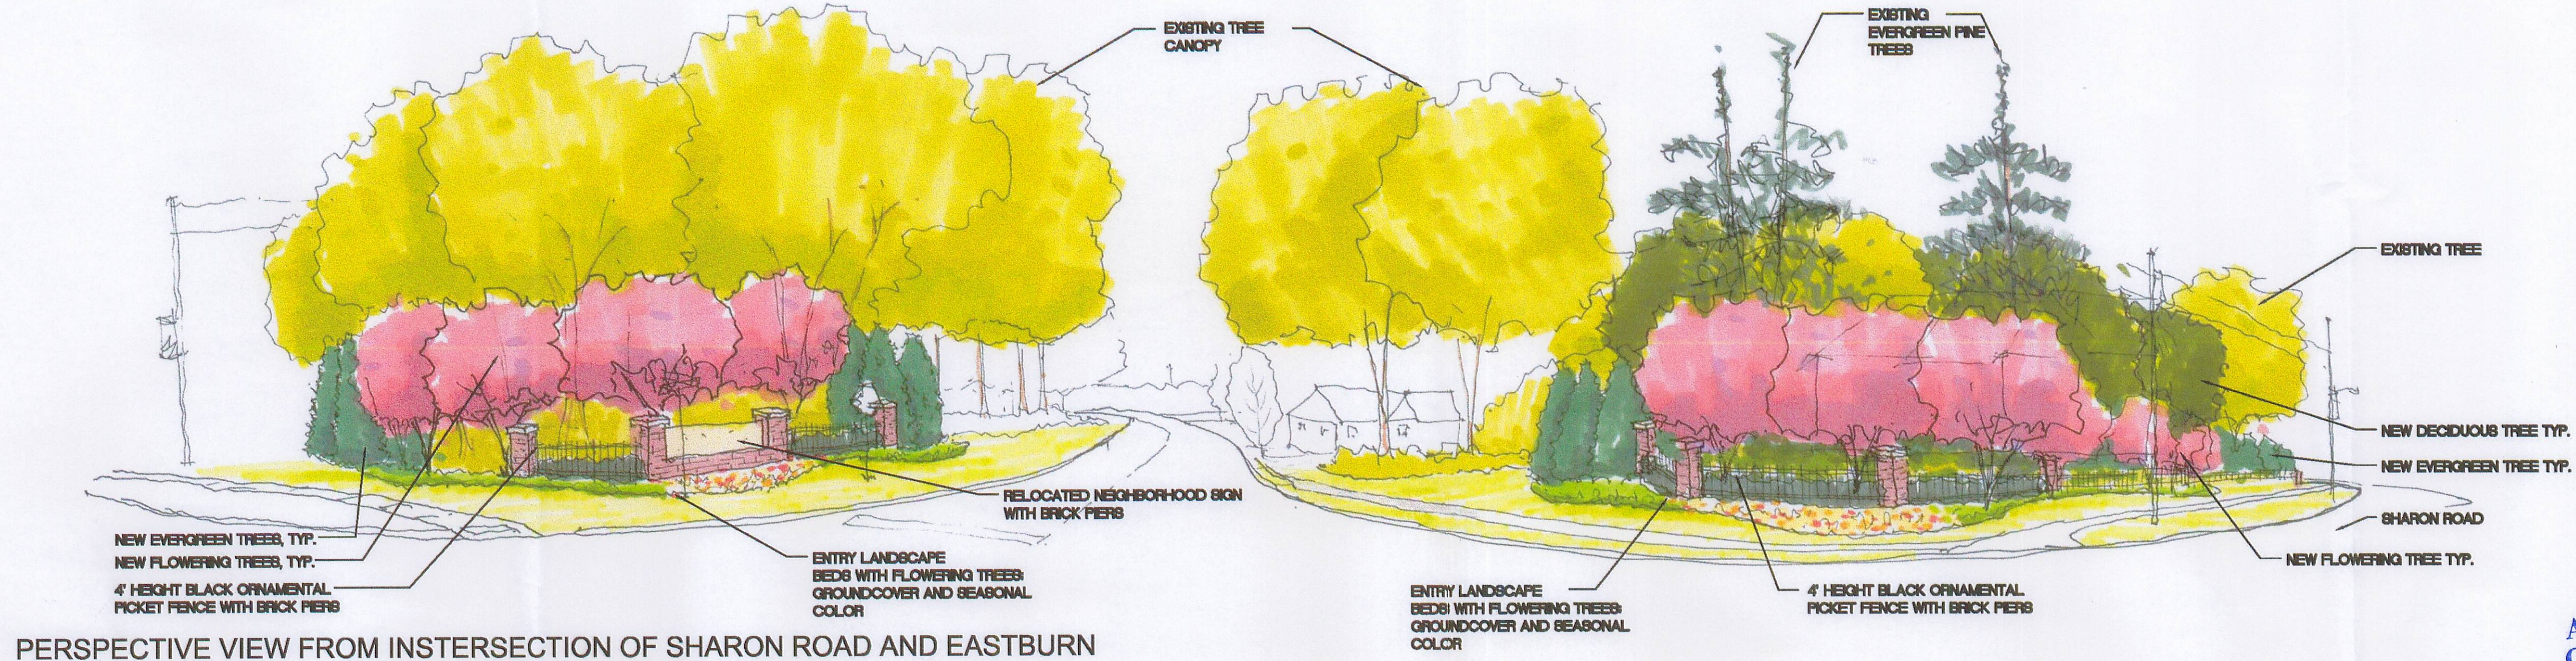

APPROVED BY
CITY COUNCIL

JAN 21 2014



STEWART

200 S. COLLEGE ST., STE. 720
CHARLOTTE, NC 28202
704.334.7625

FIRM LICENSE # C-1051
www.stewartinc.com
PROJECT # X13016.00

Client:


Sharon Towers

Project:

Sharon Towers

5100 Sharon Road
Charlotte, NC
28210


Vicinity map:

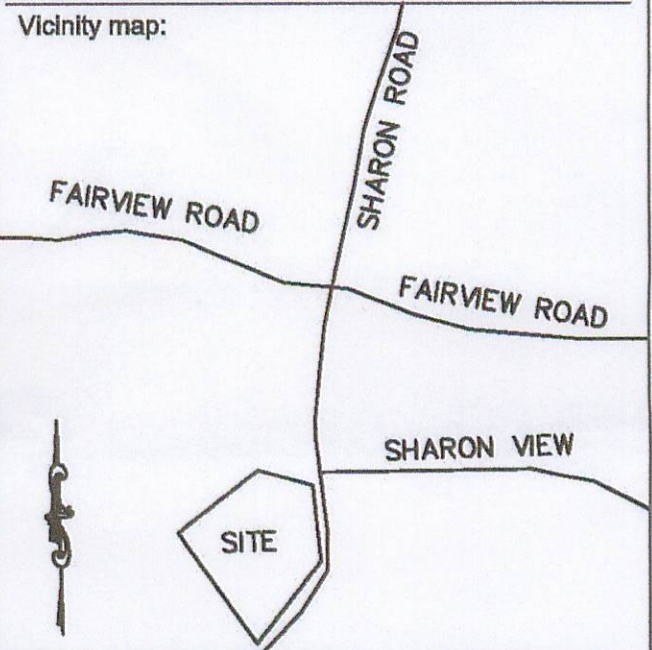

Seal:

Issued for:

No.	Date	Description

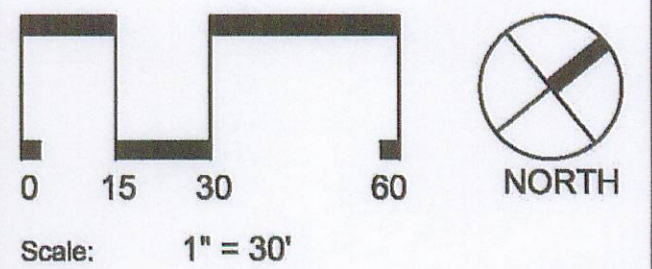

Title:

NEIGHBORHOOD
ENTRY
LANDSCAPE

Project number: X13016.00 Sheet:
Date: 11.15.2013
Drawn by:
Approved by:

RZ101



01 PROPOSED INDEPENDENT LIVING BUILDING
NOT TO SCALE

**Stewart & Connors
Architects, PLLC**

3731 Latrobe Drive
Charlotte, NC 28211
704.365.3941 phone
704.365.3942 fax

title:
Sharon Towers

location:
**5100 Sharon Road
Charlotte, NC
28210**

CONSTRUCTION DOCUMENTS

seals:

**APPROVED BY
CITY COUNCIL**

JAN 21 2014

© 2013 by
Stewart & Connors Architects, PLLC

sca project number: 22-01-600 date: 11-12-2013

drawn by: checked by:

revisions:


Sharon Towers
SCHEMATIC DESIGN
key plan


sheet name:

**PROPOSED
INDEPENDENT
LIVING BUILDING**


sheet number:

RZ200

2206200_RZ-200

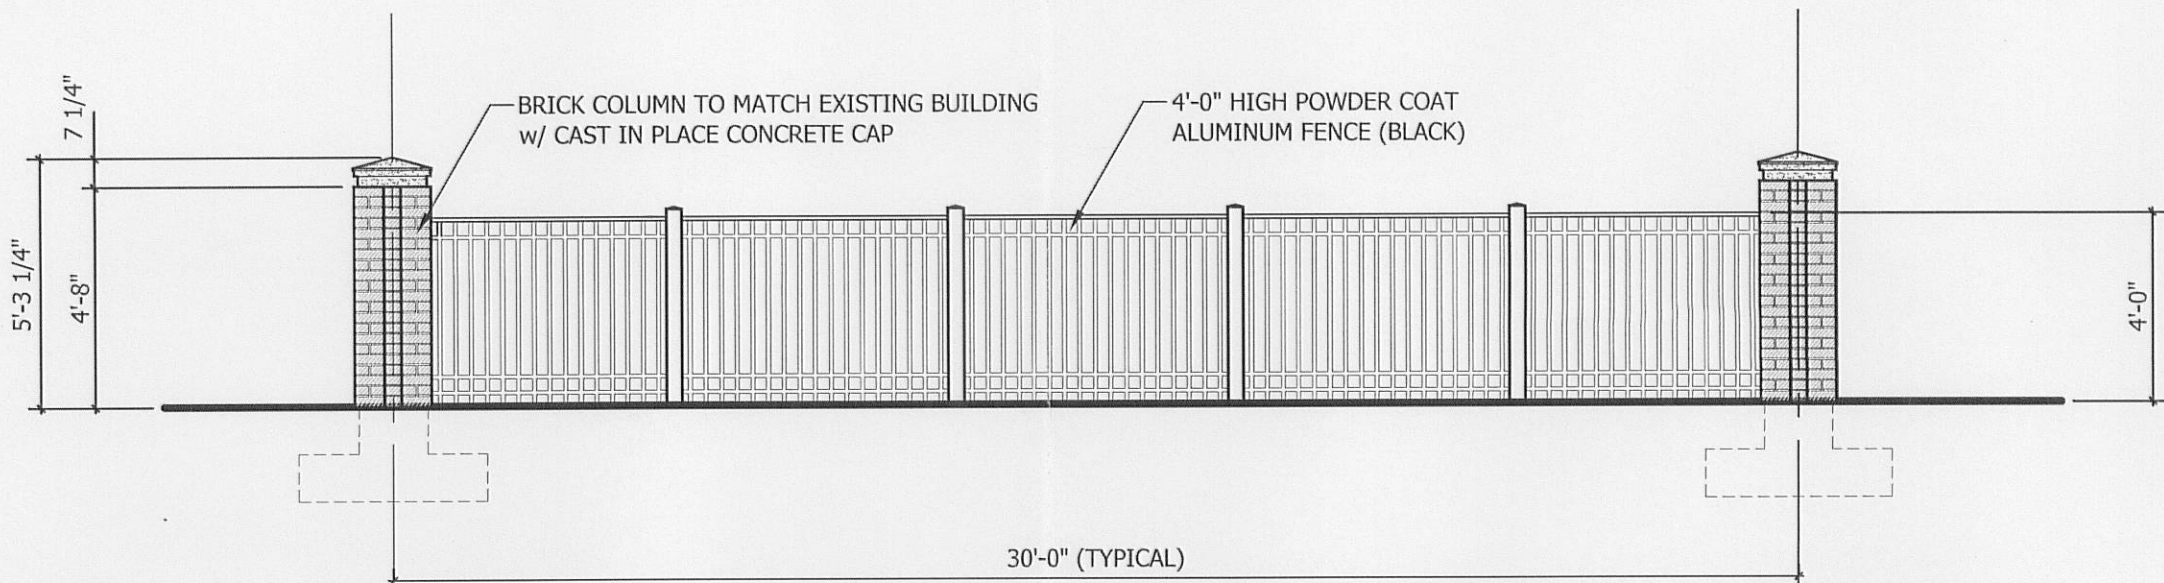

03 FENCE ELE VATION: TYPICAL 4'-0" HIGH SECTION
SCALE: 1/4" = 1'-0"

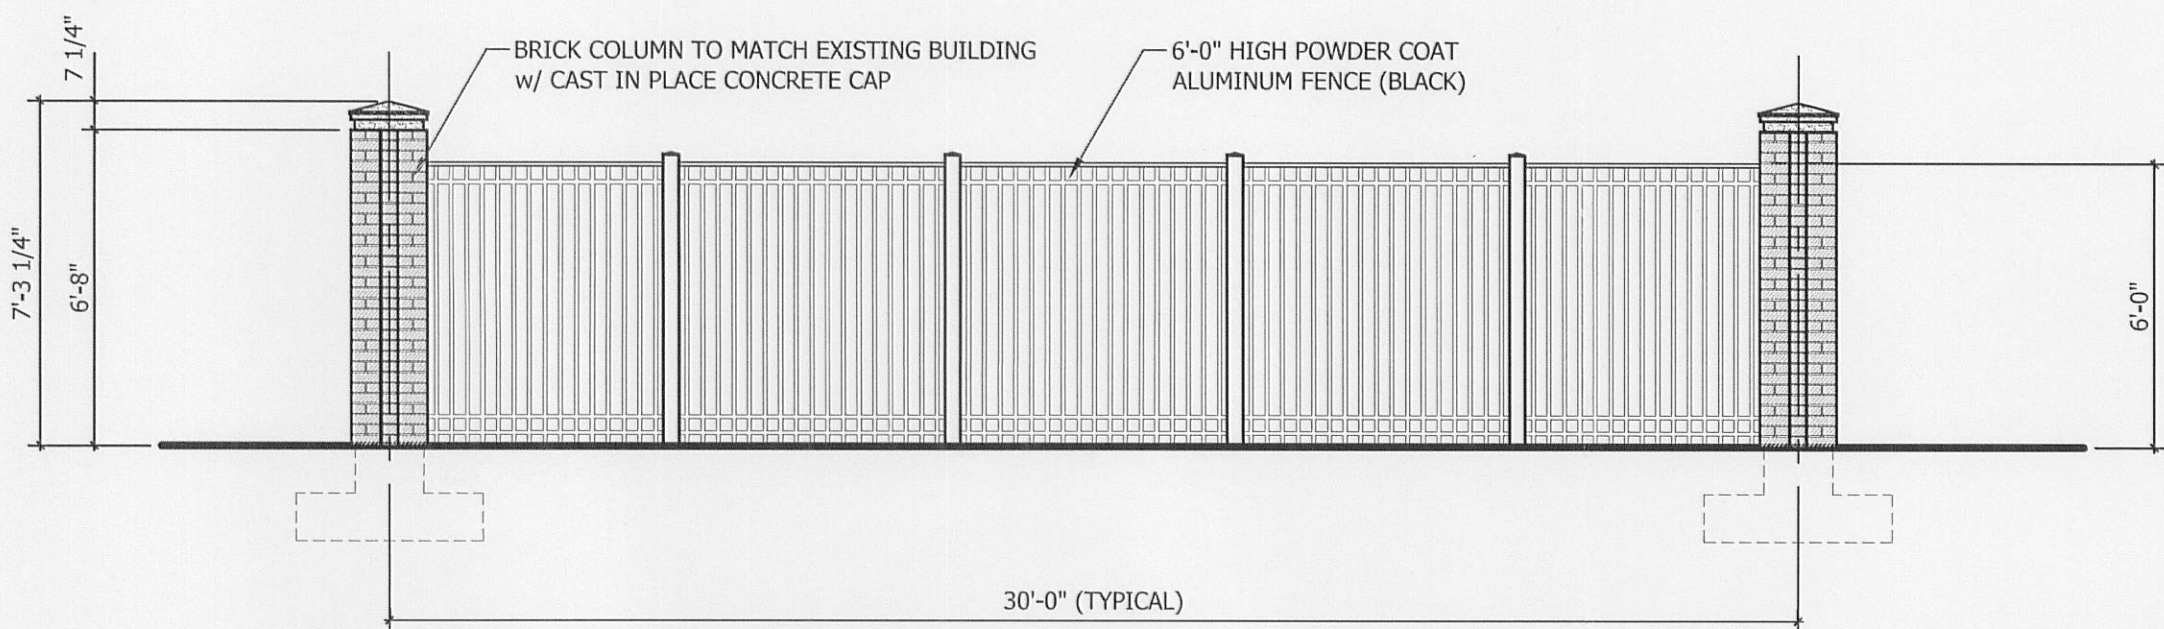

02 FENCE ELE VATION: TYPICAL 6'-0" HIGH SECTION
SCALE: 1/4" = 1'-0"



01 BACK ELEVATION: PROPOSED INDEPENDENT LIVING BUILDING (BUILDING "E" ONLY)
SCALE: 1/8" = 1'-0"