
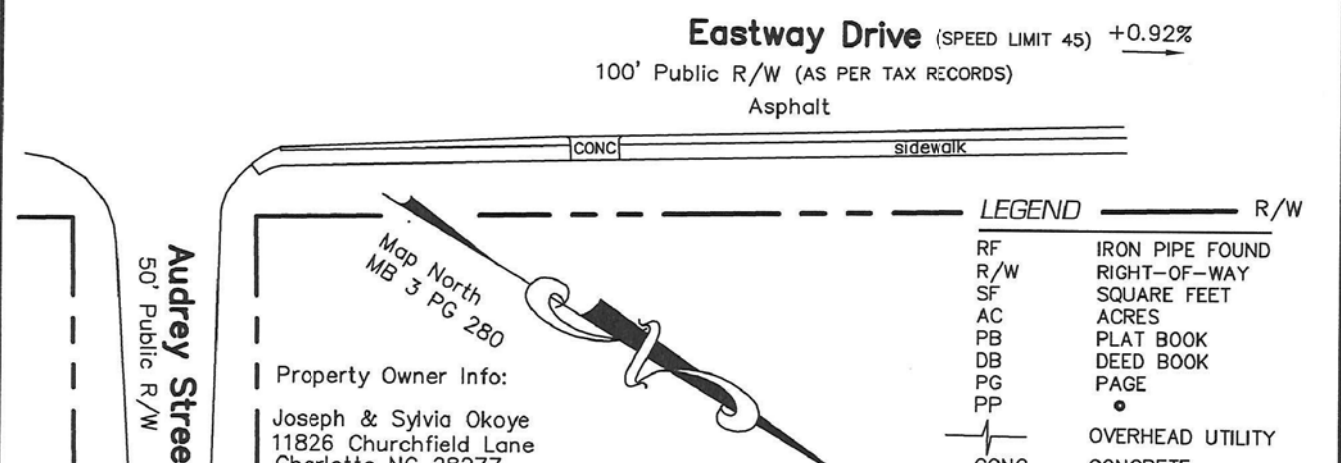
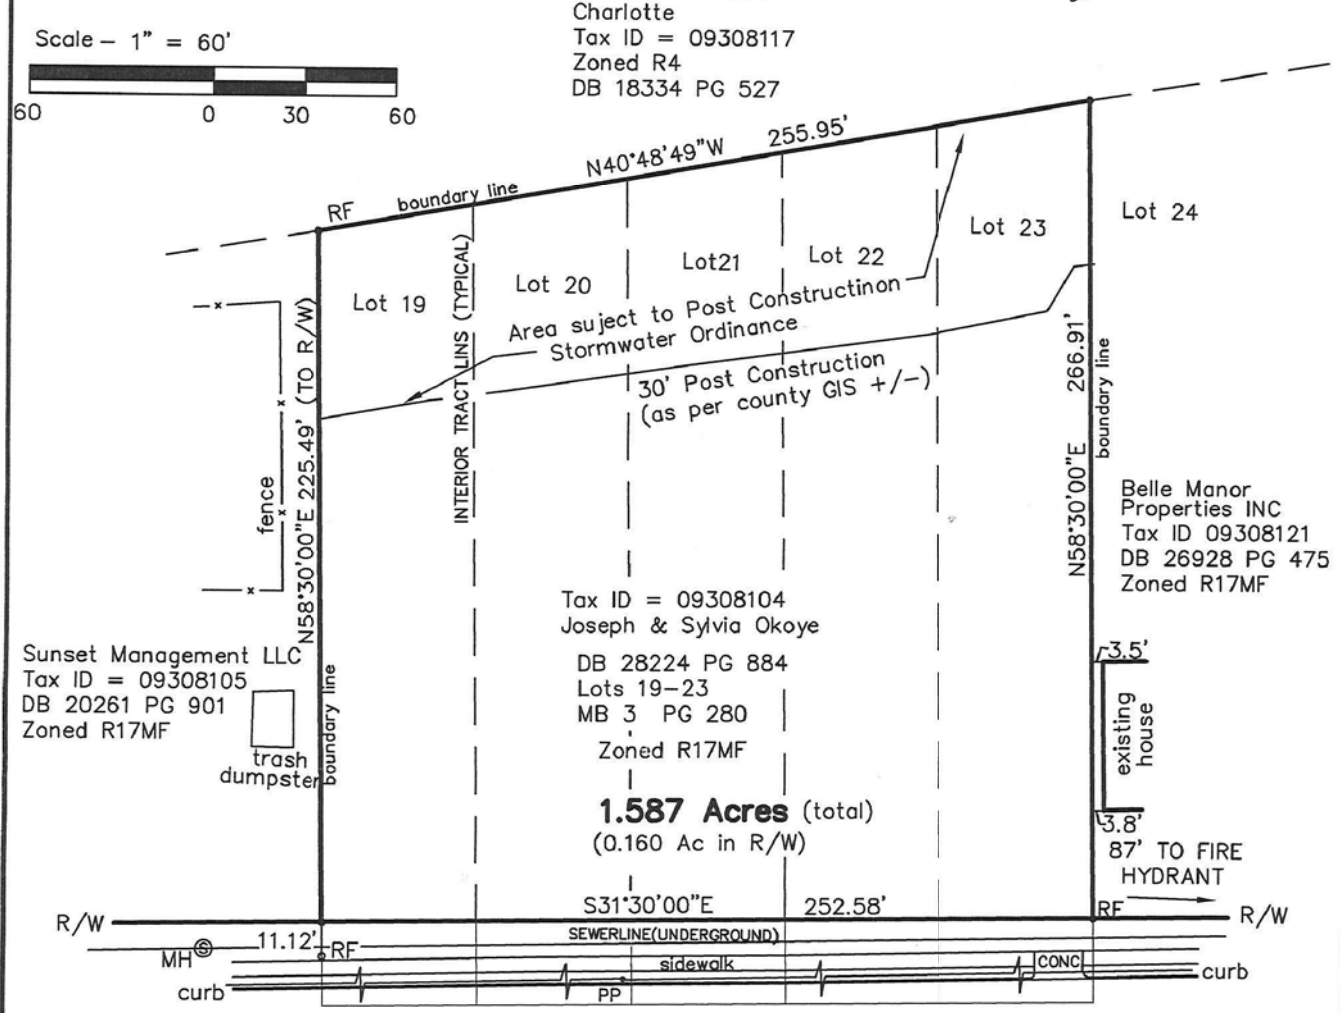


**NOTES**  
 LOT SUBJECT TO ALL CITY ZONING RESTRICTIONS AND SUBDIVISION RESTRICTIONS IF ANY. THIS SURVEY IS NOT INTENDED TO MEET GS 47-30 REQUIREMENTS. THIS SURVEY WAS PERFORMED PER THE STANDARDS OF PRACTICE FOR LAND SURVEYING IN NORTH CAROLINA WITH AN ERROR OF CLOSURE THAT MEETS MINIMUM STANDARD OF 1:10,000.  
 CONTACT CITY OF CHARLOTTE ZONING FOR BUILDING SETBACK INFORMATION PRIOR TO ANY NEW CONSTRUCTION.  
 Scale - 1" = 60'

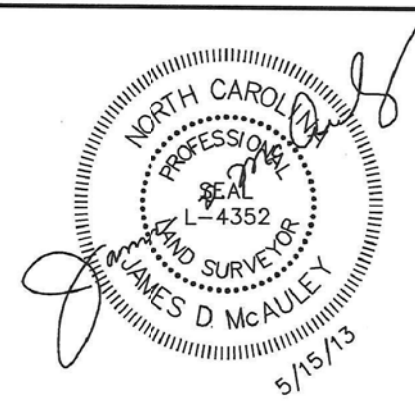


**LEGEND**

RF	IRON PIPE FOUND
R/W	RIGHT-OF-WAY
SF	SQUARE FEET
AC	ACRES
PB	PLAY BOOK
DB	DEED BOOK
PG	PAGE
PP	OVERHEAD UTILITY
CONC	CONCRETE
MH	MANHOLE

**Property Owner Info:**  
 Joseph & Sylvia Okoye  
 11826 Churchfield Lane  
 Charlotte, NC 28277  
 PH - 980-328-7455

**James McAuley**  
 8116 SITE B3-182 SOUTH TRYON ST, CHARLOTTE NC 28273  
 Office: 704-308-3299  
 James@McAuleyLandSurveying.com PLS#4352  
 Dwg. File: Z:\SCSK\PRQA\7280101\Eastway1220.dwg

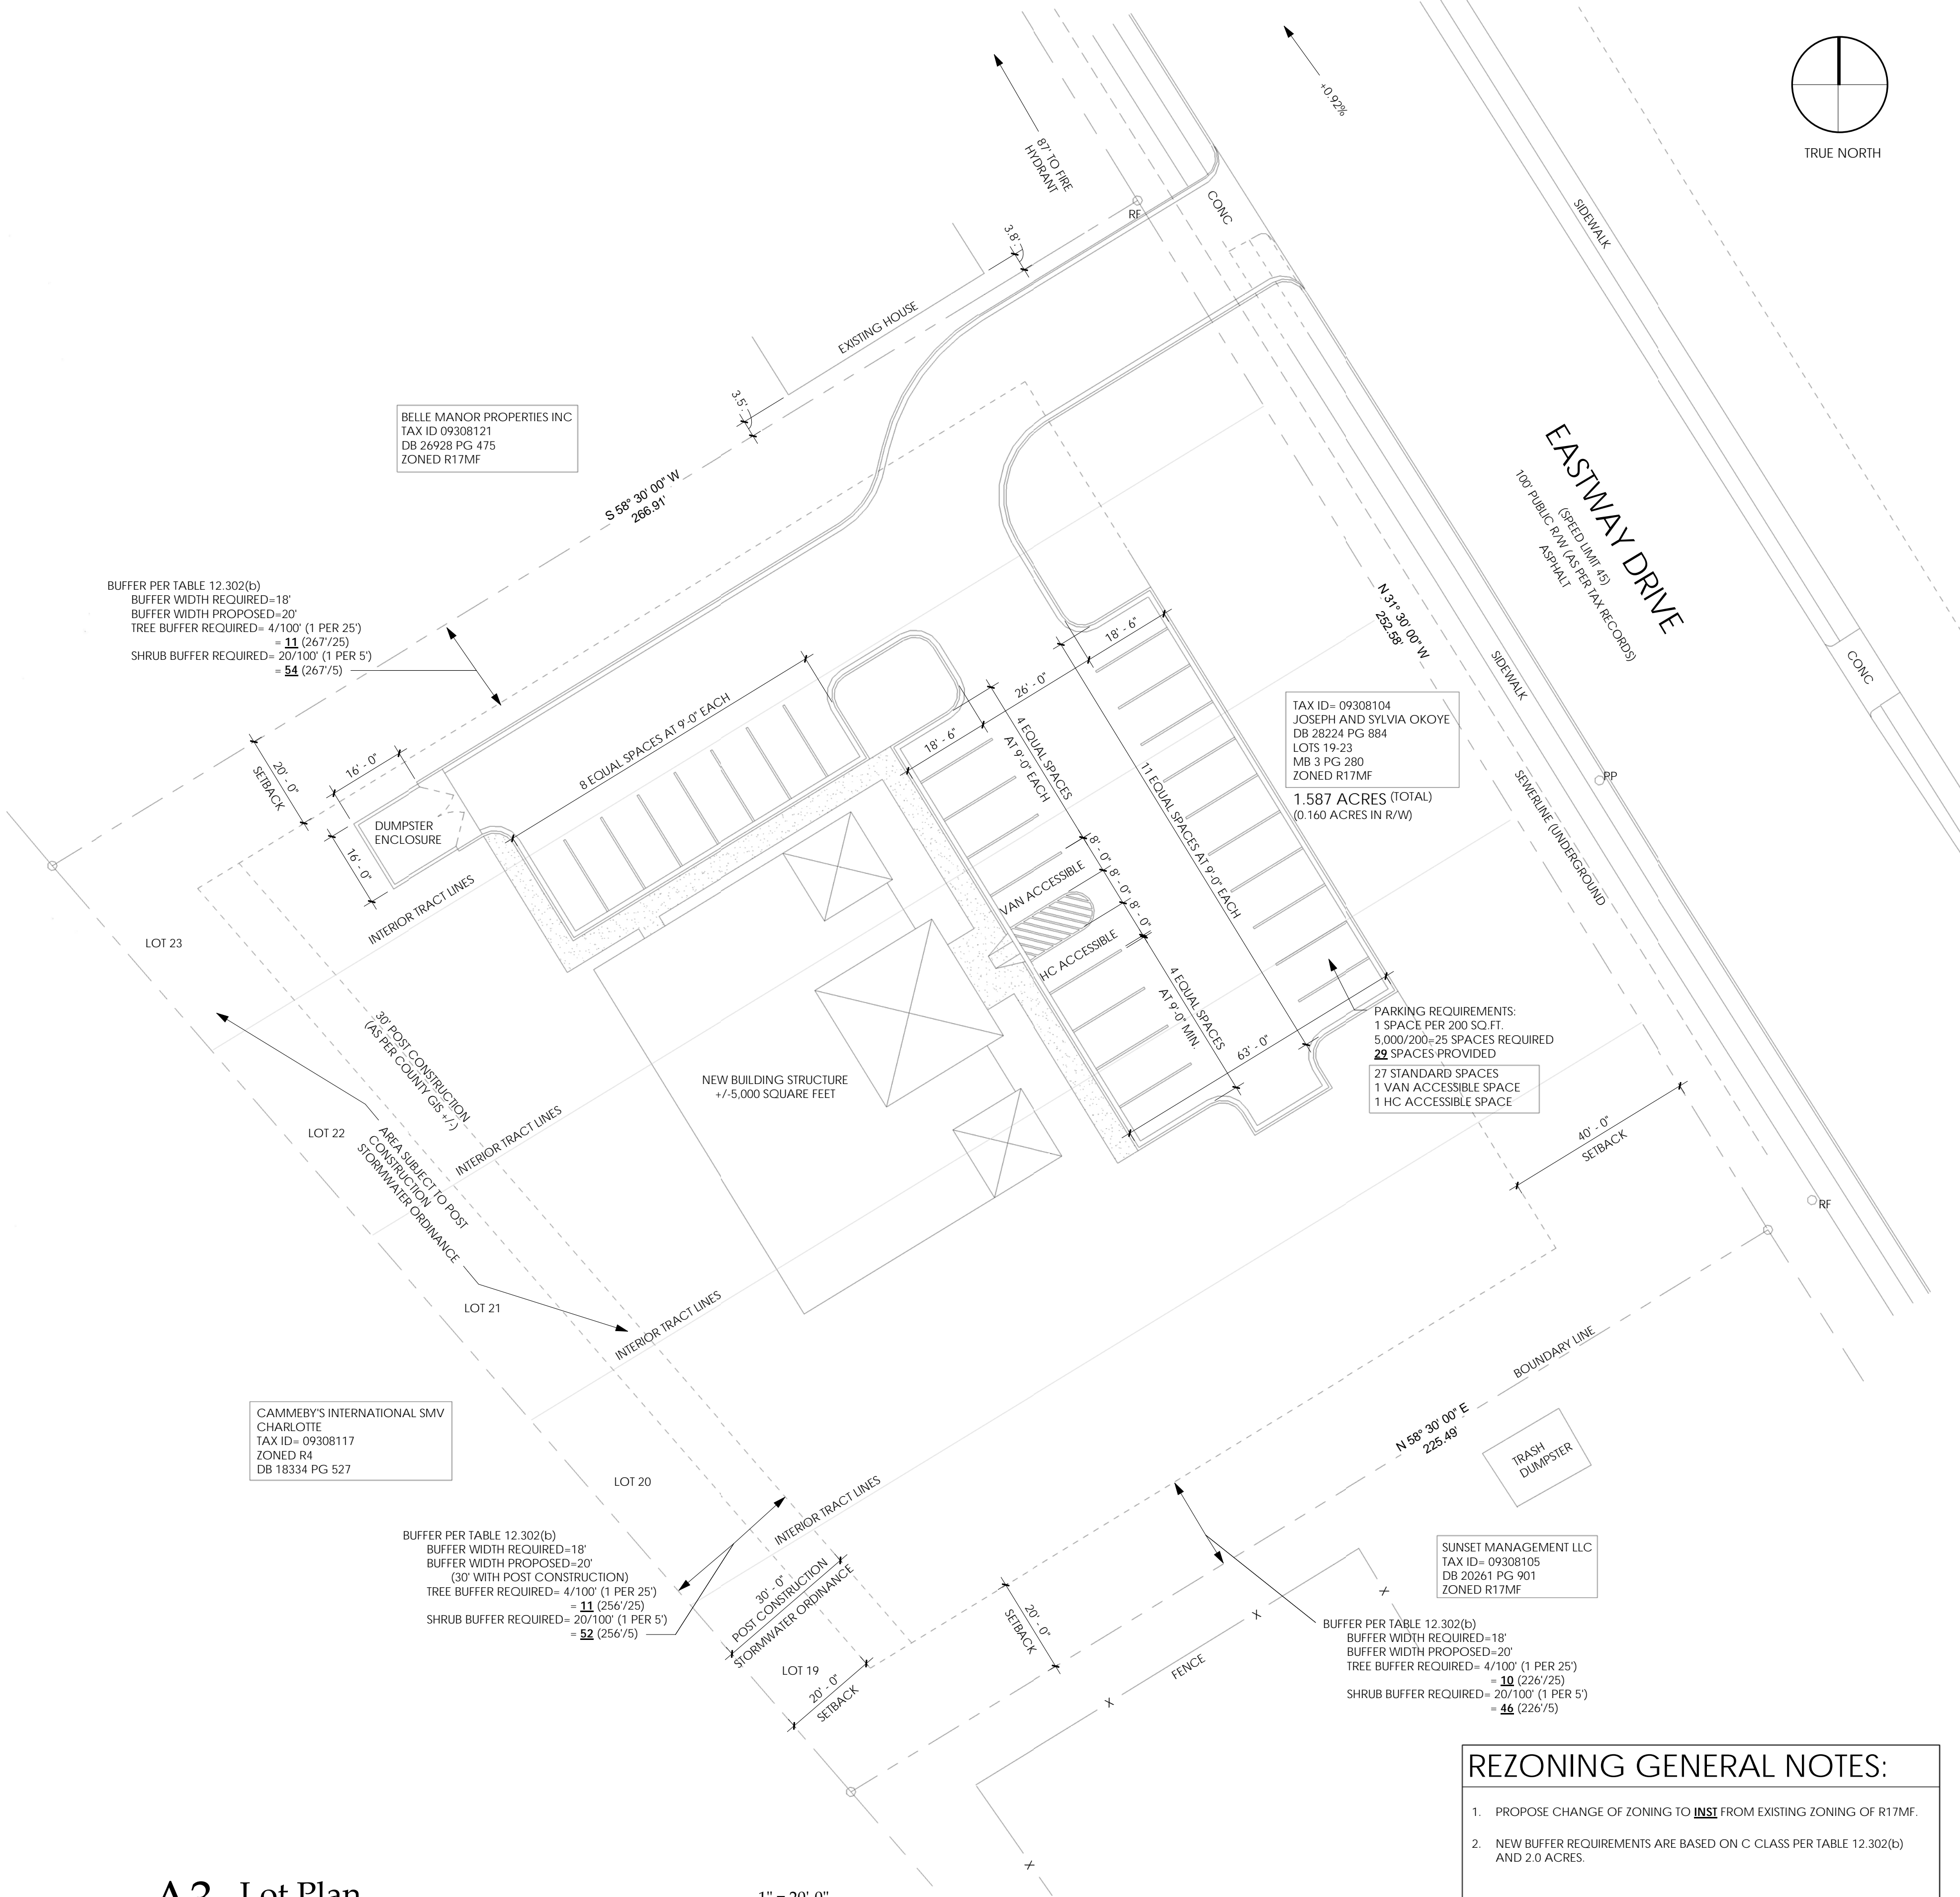

**Pease**  
 Engineers - Architects  
 1520 South Blvd., Suite 210  
 Charlotte, NC 28203 (704) 376-6423

Key Plan

Rezoning Plan  
 for  
 DR. SYLVIA OKOYE &  
 DR. JOSEPH OKOYE  
 MEDICAL OFFICE  
 Charlotte, North Carolina

No	06.26.13 Date	Progress Set Description
		Project Principal Mike Barnes, PE
		Project Manager Stuart Wallace, AIA
		Project Architect Stuart Wallace, AIA
		Project Engineer
		Drawn By SW/JHB

Pease Project Number 213444  
 © 2013 Pease Engineering & Architecture

Rezoning Plan

**A001**

**REZONING GENERAL NOTES:**

1. PROPOSE CHANGE OF ZONING TO INS1 FROM EXISTING ZONING OF R17MF.
2. NEW BUFFER REQUIREMENTS ARE BASED ON C CLASS PER TABLE 12.302(B) AND 2.0 ACRES.

**A3 Lot Plan** 1" = 20'-0"