

VICINITY MAP


Development Summary

Tax Parcel ID#: 171-011-52
Total Site Acreage: 1.58 acres
Existing Zoning: R-4
Existing Uses: Single Family
Proposed Zoning: UR-2 (CD)
Proposed Uses: Multi-Family Residential



01 TYPICAL IMAGE OF EXTERIOR

1"=30'

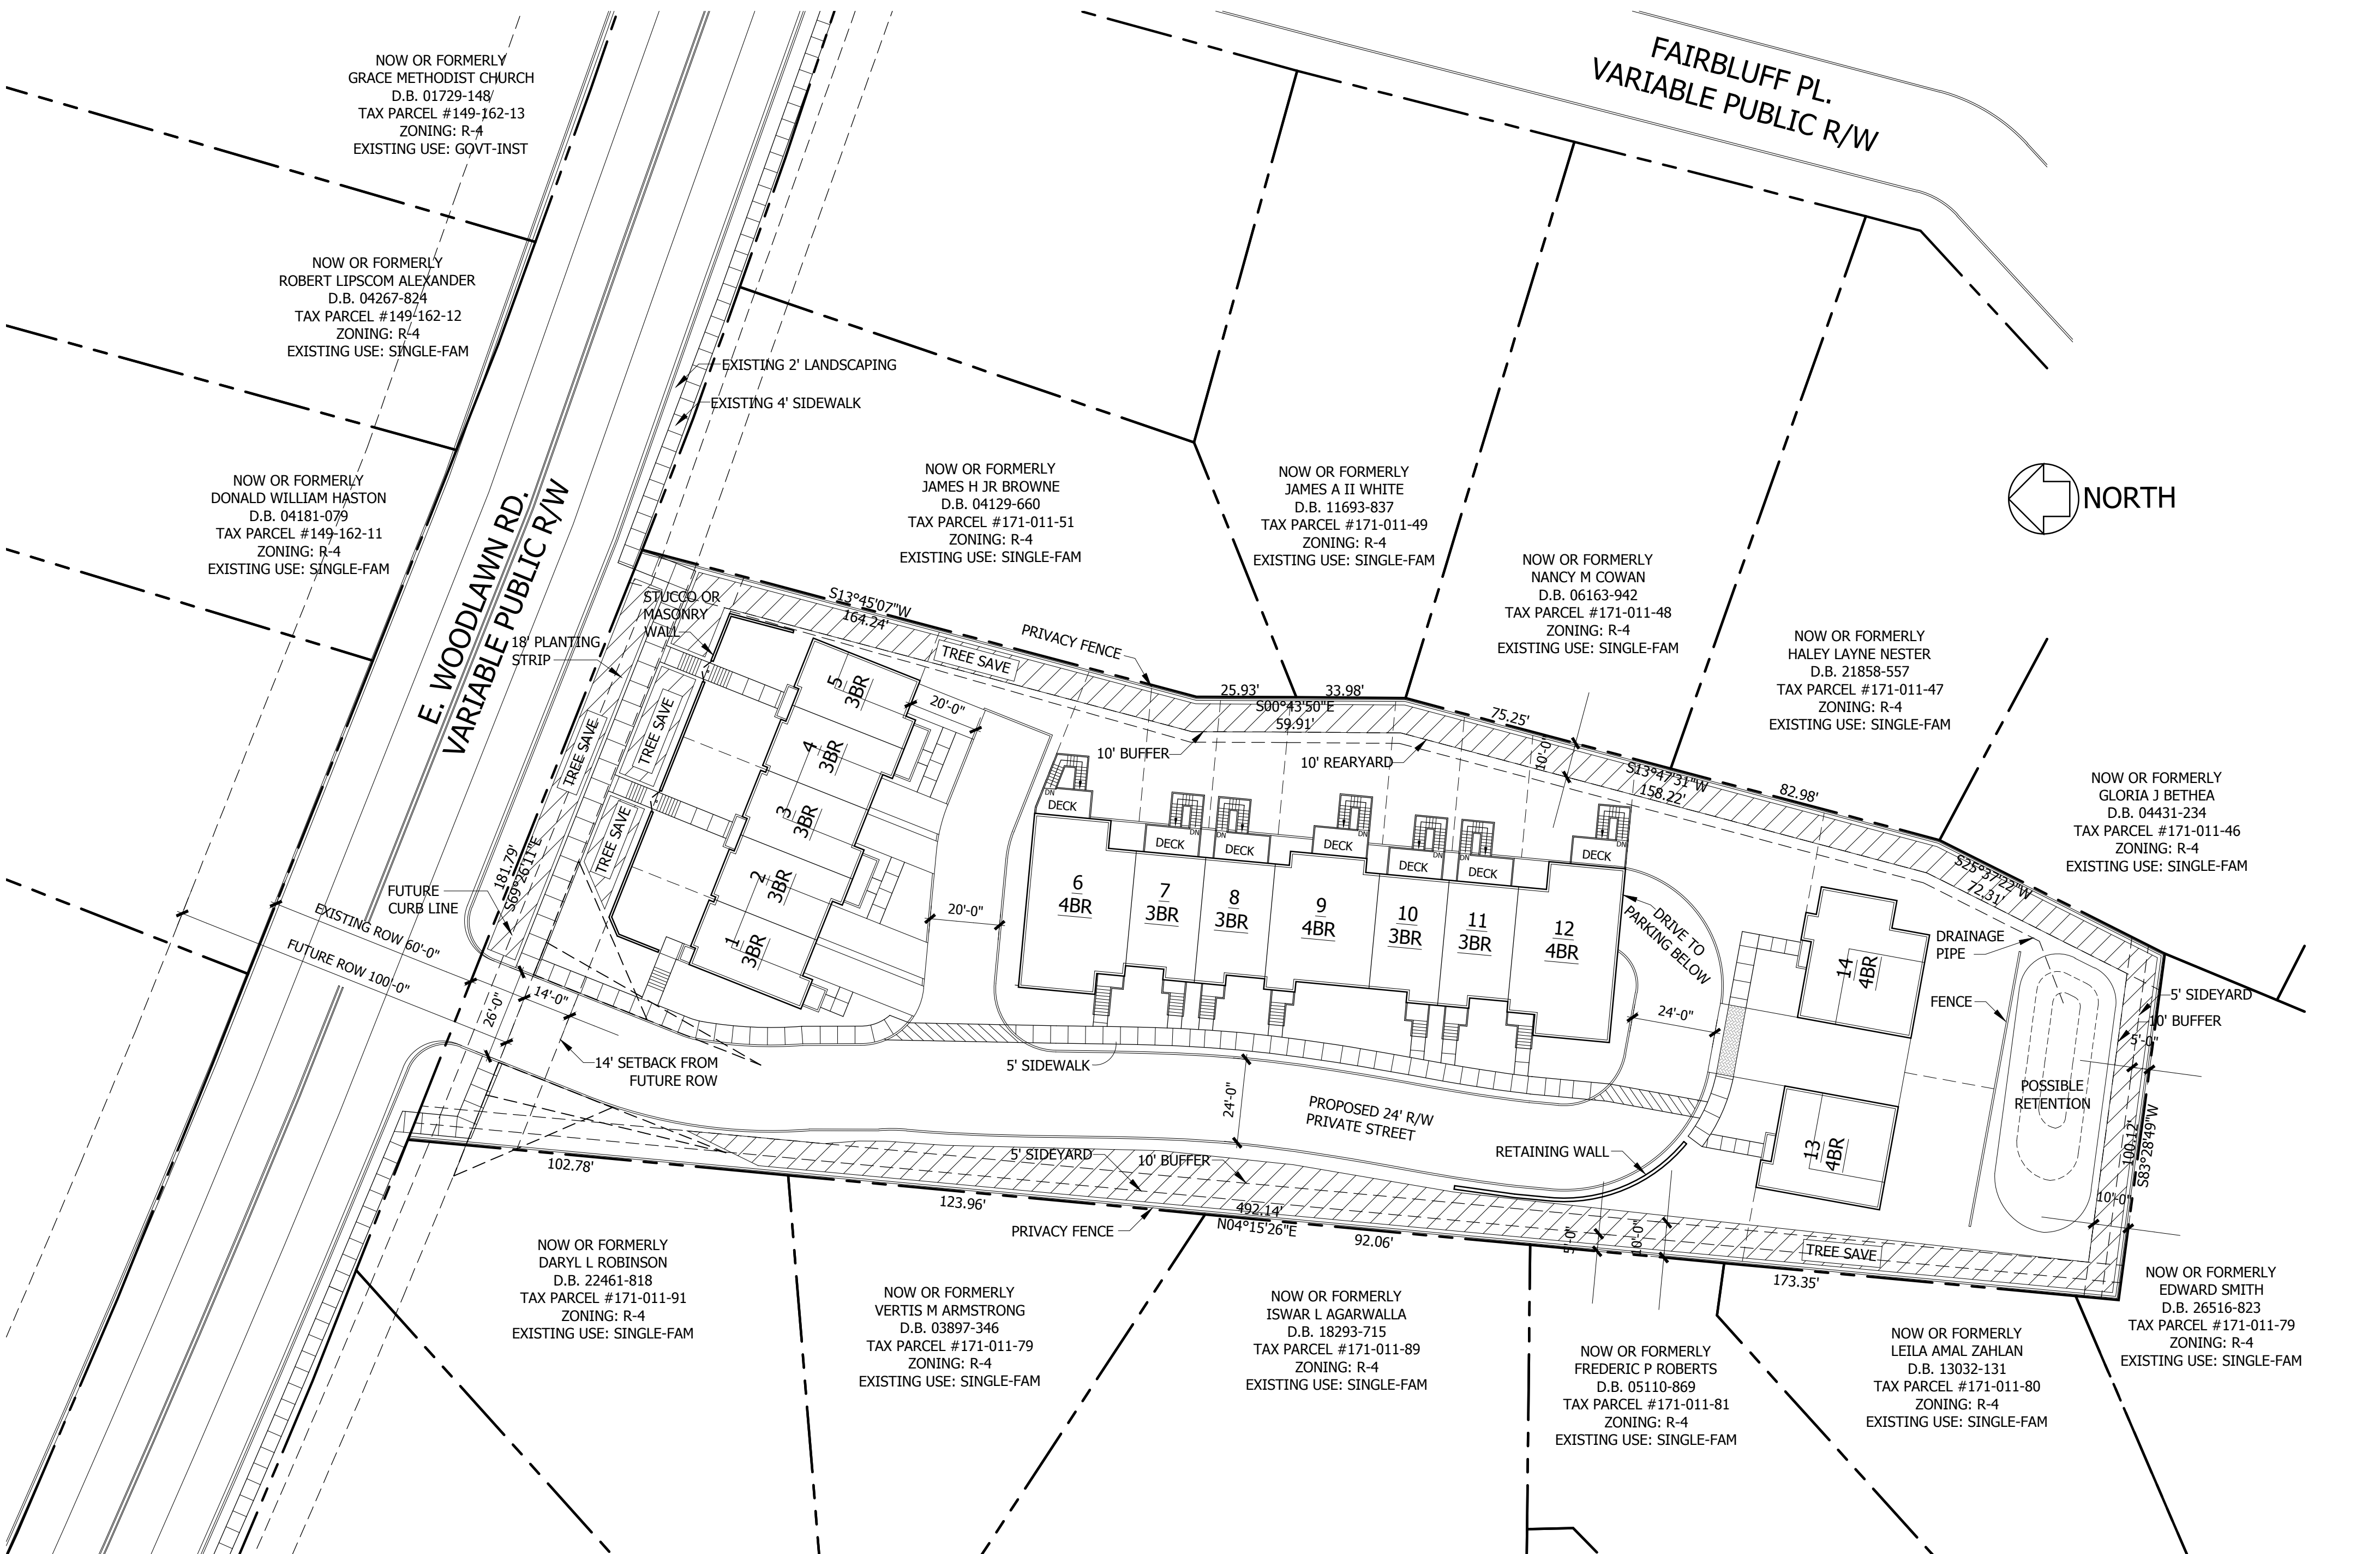

01 SITE PLAN

1"=30'

General Provisions

- 1. The petitioner acknowledges that other standard development requirements imposed by other city ordinances, standards, policies, and appropriate design manuals will exist. Those criteria (for example, those that require buffers, regulate streets, sidewalks, trees, stormwater, and site development, etc...) will apply to the development site. This includes Chapters 6,9,12,17,18,19,20,21 of the City Code.
2. The Site Plan is schematic in nature and represents a firm concept of development with regard to the arrangement of buildings, parking, and circulation patterns. Minor changes of detail which do not alter the basic layout and relationships to abutting sites are permitted as a matter of right for the petitioner / developer and shall be handled in accordance to the Zoning Ordinance, Section 6.207.
3. The maximum base height of any building is 40 feet in accordance to the Zoning Ordinance, Section 9.305. One additional foot is allowed for each additional one foot in distance the portion of the building is from the required side yard line.
4. Sublots will include a minimum of 400 square feet of private open space per unit.

Transportation

- 5. Vehicular access points shall be limited to those shown on the site plan. The exact location may vary from that depicted, but shall comply with all applicable design requirements of the Charlotte Department of Transportation and / or North Carolina Department of Transportation.

Architectural Standards

- 6. Exterior building materials shall include wood or synthetic wood, brick or stone, stucco or synthetic stucco, and metal panel.
7. An 8' wooden privacy fence shall be constructed where an adjacent property abuts the proposed site development.

Streetscape & Landscaping


- 8. A 5' sidewalk with standard curb shall be provided along the proposed private road on the side of residential development.
9. Unit driveways shall be less than 7' or more than 20' from the back of sidewalk, or if sidewalk does not exist, the back of curb.

Environmental Features

- 10. Tree save areas on site will occur within the setback areas. Tree mitigation in lieu of tree save area of 15% may be accomplished with additional plantings on site or within setback areas. All landscaping will meet the Landscape Ordinance.
11. Stormwater: The proposed site development will comply with the City of Charlotte Post Construction Controls Ordinance. Water quality and bio-retention areas and / or rain gardens may be located within required setbacks.
12. The location, size, and type of storm water management systems depicted on the Rezoning Plan are subject to review and are not implicitly approved with this rezoning. Adjustments may be necessary in order to accommodate actual storm water treatment requirements and natural site discharge points.

Lighting

- 13. The maximum height of any freestanding light fixture shall not exceed 20 feet including its base. All direct lighting within the site shall be designed and shielded such that direct illumination does not exceed past any property line and shall be consistent with the zoning ordinance requirements. Furthermore, no "wall pak" lighting shall be permitted.
14. LED bollard lighting shall be provided along the proposed private road.

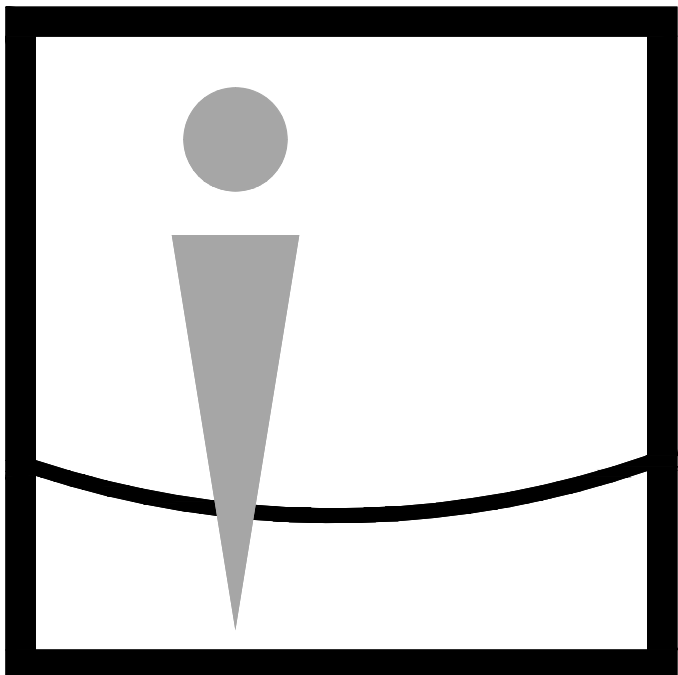

Overcash Demmitt Architects

10 south tryon street suite 1a
charlotte north carolina 28203
voice • 704.332.1615
fx • 704.332.0117
web • www.odarch.com

SHORT DEVELOPMENT GROUP LLC

Woodlawn Townhomes

Multi-Family

PETITION #2014-029 FOR PUBLIC HEARING

KEY PLAN

Table with two columns: Event/Revision and Date. Includes 'ISSUED FOR REVIEW' (01/23/14) and 'REVISION 1' (04/18/14).

SITE PLAN

RZ-1