

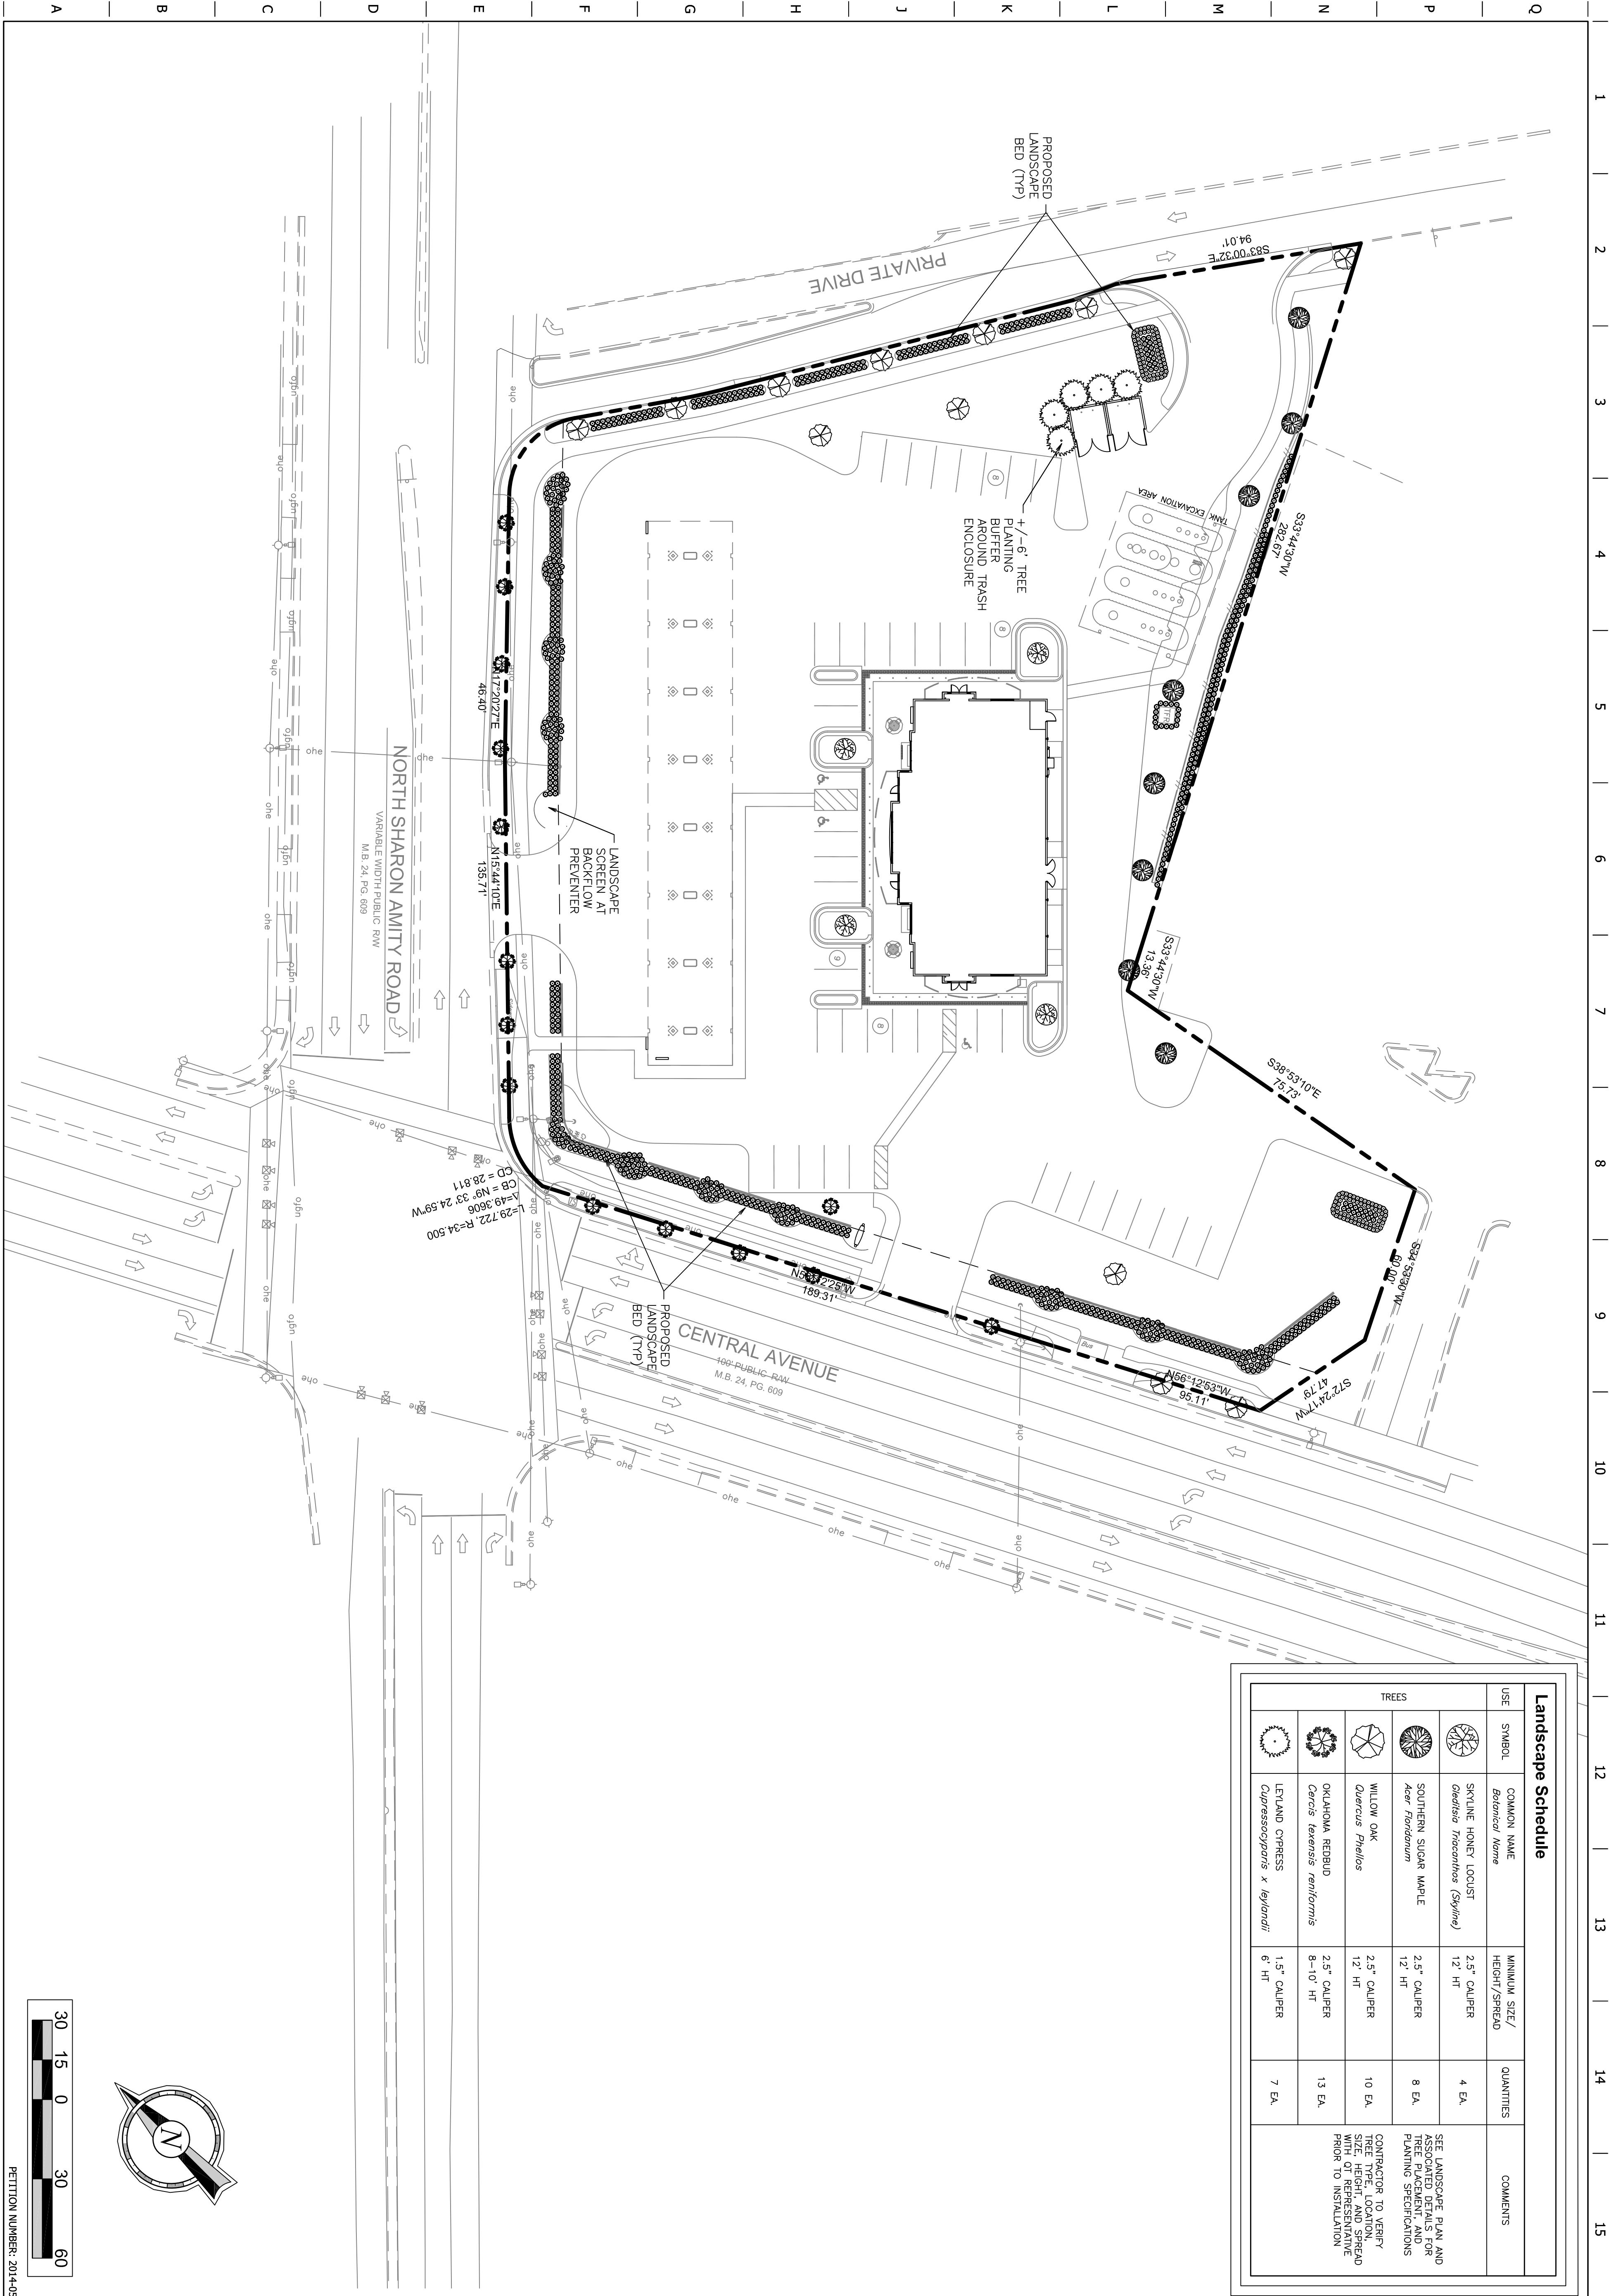


[illegible]

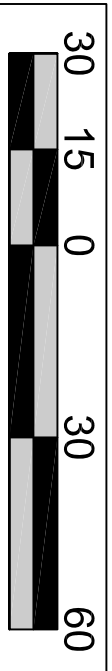

Landscape Schedule				
USE	SYMBOL	COMMON NAME <i>Botanical Name</i>	MINIMUM SIZE/ HEIGHT/SPREAD	QUANTITIES
		SPRUCE PINE LOCUST <i>Ostrya macrocarpa (Sylvia)</i>	2.5" CALIPER 12' HT	4 EA.
		SOUTHERN SUGAR MAPLE <i>Acer Flacendum</i>	2.5" CALIPER 12' HT	8 EA.
		WILLOW OAK <i>Quercus Phellos</i>	2.5" CALIPER 12' HT	10 EA.
		OKLAHOMA REDBUD <i>Cercis texensis reniformis</i>	2.5" CALIPER 8-10' HT	13 EA.
		LELAND CYPRESS <i>Cupressus x leylandii</i>	1.5" CALIPER 6' HT	7 EA.
SEE LANDSCAPE PLAN AND ASSOCIATED DETAILS FOR TREE PLACEMENT, AND PLANTING SPECIFICATIONS. CONTRACTOR TO VERIFY TREE HEIGHT, AND SPREAD PRIOR TO INSTALLATION.				

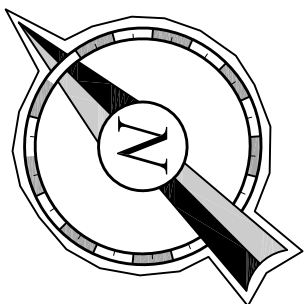

PETITION NUMBER: 2014-054

PROJECT NO.:

QuikTrip No. 1059

CENTRAL & SHARON AMITY
CHARLOTTE, MECKLENBURG, NC

REV

DATE

DESCRIPTION

1

05-19-14

PER OWNER

2

06-20-14

2ND REZONING SUBMITTAL

SHEET TITLE:

LANDSCAPE PLAN

SHEET NUMBER:

RZ-3

ORIGINAL ISSUE DATE: 04/28/14

PROTOTYPE: P-77 (11/01/13)

DIVISION: 81


VERSION: 001

DESIGNED BY:

DRAWN BY: KSR

REVIEWED BY:

© COPYRIGHT 2014 QUIKTRIP CORPORATION 0111
ALL RIGHTS RESERVED. THIS DOCUMENT IS THE PROPERTY OF QUIKTRIP CORPORATION. NO PART OF THIS DOCUMENT MAY BE REPRODUCED OR TRANSMITTED IN ANY FORM OR BY ANY MEANS, ELECTRONIC OR MECHANICAL, INCLUDING PHOTOCOPYING, RECORDING, OR BY ANY INFORMATION STORAGE AND RETRIEVAL SYSTEM, WITHOUT PERMISSION IN WRITING FROM QUIKTRIP CORPORATION.

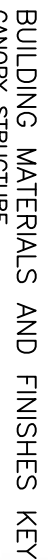

22- ⁰⁰ M3 Top of Section	18- ⁰⁰ M7 Top of Manganese
13- ⁰⁰ M7 Bottom of Core	12- ⁰⁰ M7 Bottom of Core

Field Notes



Building Elevations	Issue Date:	2/18/14
Section:	1/16"=1'-0"	

PETITION NUMBER: 2014-054

ORIGINAL ISSUE DATE: 04/28/14REVIEWED BY:

FOURTH, DISTRIBUTION, OR SALE, IN WHOLE OR IN PART, IS STRICTLY FORBIDDEN.



CENTRAL & SHARON AMITY
CHARLOTTE, MECKLENBURG, NC

PROJECT NO.: