

## Vicinity Map

## PROJECT CONTACT LIST:

THE JOHN R. MCADAMS COMPANY, INC. KEVIN S. BAUCOM, PLS 11301 CARMEL COMMONS BLVD SUITE 111 CHARLOTTE, NC, 28226 TEL: (704) 527-0800

FAX: (704) 527-2003

ENGINEER OF RECORD
THE JOHN R. MCADAMS COMPANY, INC.

QT CIVIL PROJECT MANAGER
QUIKTRIP CORPORATION BRANDON G. PLUNKETT, PE 11301 CARMEL COMMONS BLVD SUITE 111 CHARLOTTE, NC, 28226 TEL: (704) 527-0800 FAX: (704) 527-2003

QT REAL ESTATE MANAGER QUIKTRIP CORPORATION JOHN DIBERNARDO 3701 ARCO CORPORATE DRIVE SUITE 150 CHARLOTTE, NC 28273 TEL: (704) 559-8012 FAX: (704) 615-7162

TIM KELLY, PE 4705 SOUTH 129TH EAST AVENUE TULSA, OK 74134 TEL: (918) 615-7432 FAX: (918) 615-7888

## SHEET INDEX

NO. TITLE

C001 COVER SHEET RZ-1 EXISTING CONDITIONS PLAN

RZ-2 SITE DATA SHEET

RZ-3 LANDSCAPE PLAN


RZ-4 BUILDING ELEVATIONS - SITE PERSPECTIVES



1059 QuikTrip No.





ANY UNAUTHORIZED USE, REPRODUCTION, PUBLICATION, DISTRIBUTION, OR SALE IN WHOLE OR IN PART, IS STRICTLY FORBIDDE PROTOTYPE: P-77 (11/01/13) DIVISION: 81 VERSION: 001 DESIGNED BY: REVIEWED BY:

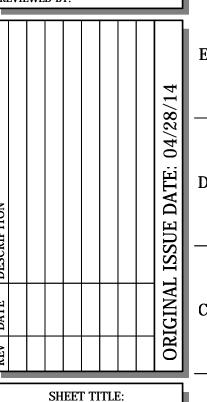



ONE-CALL FOR STATE

**COVER SHEET** SHEET NUMBER:

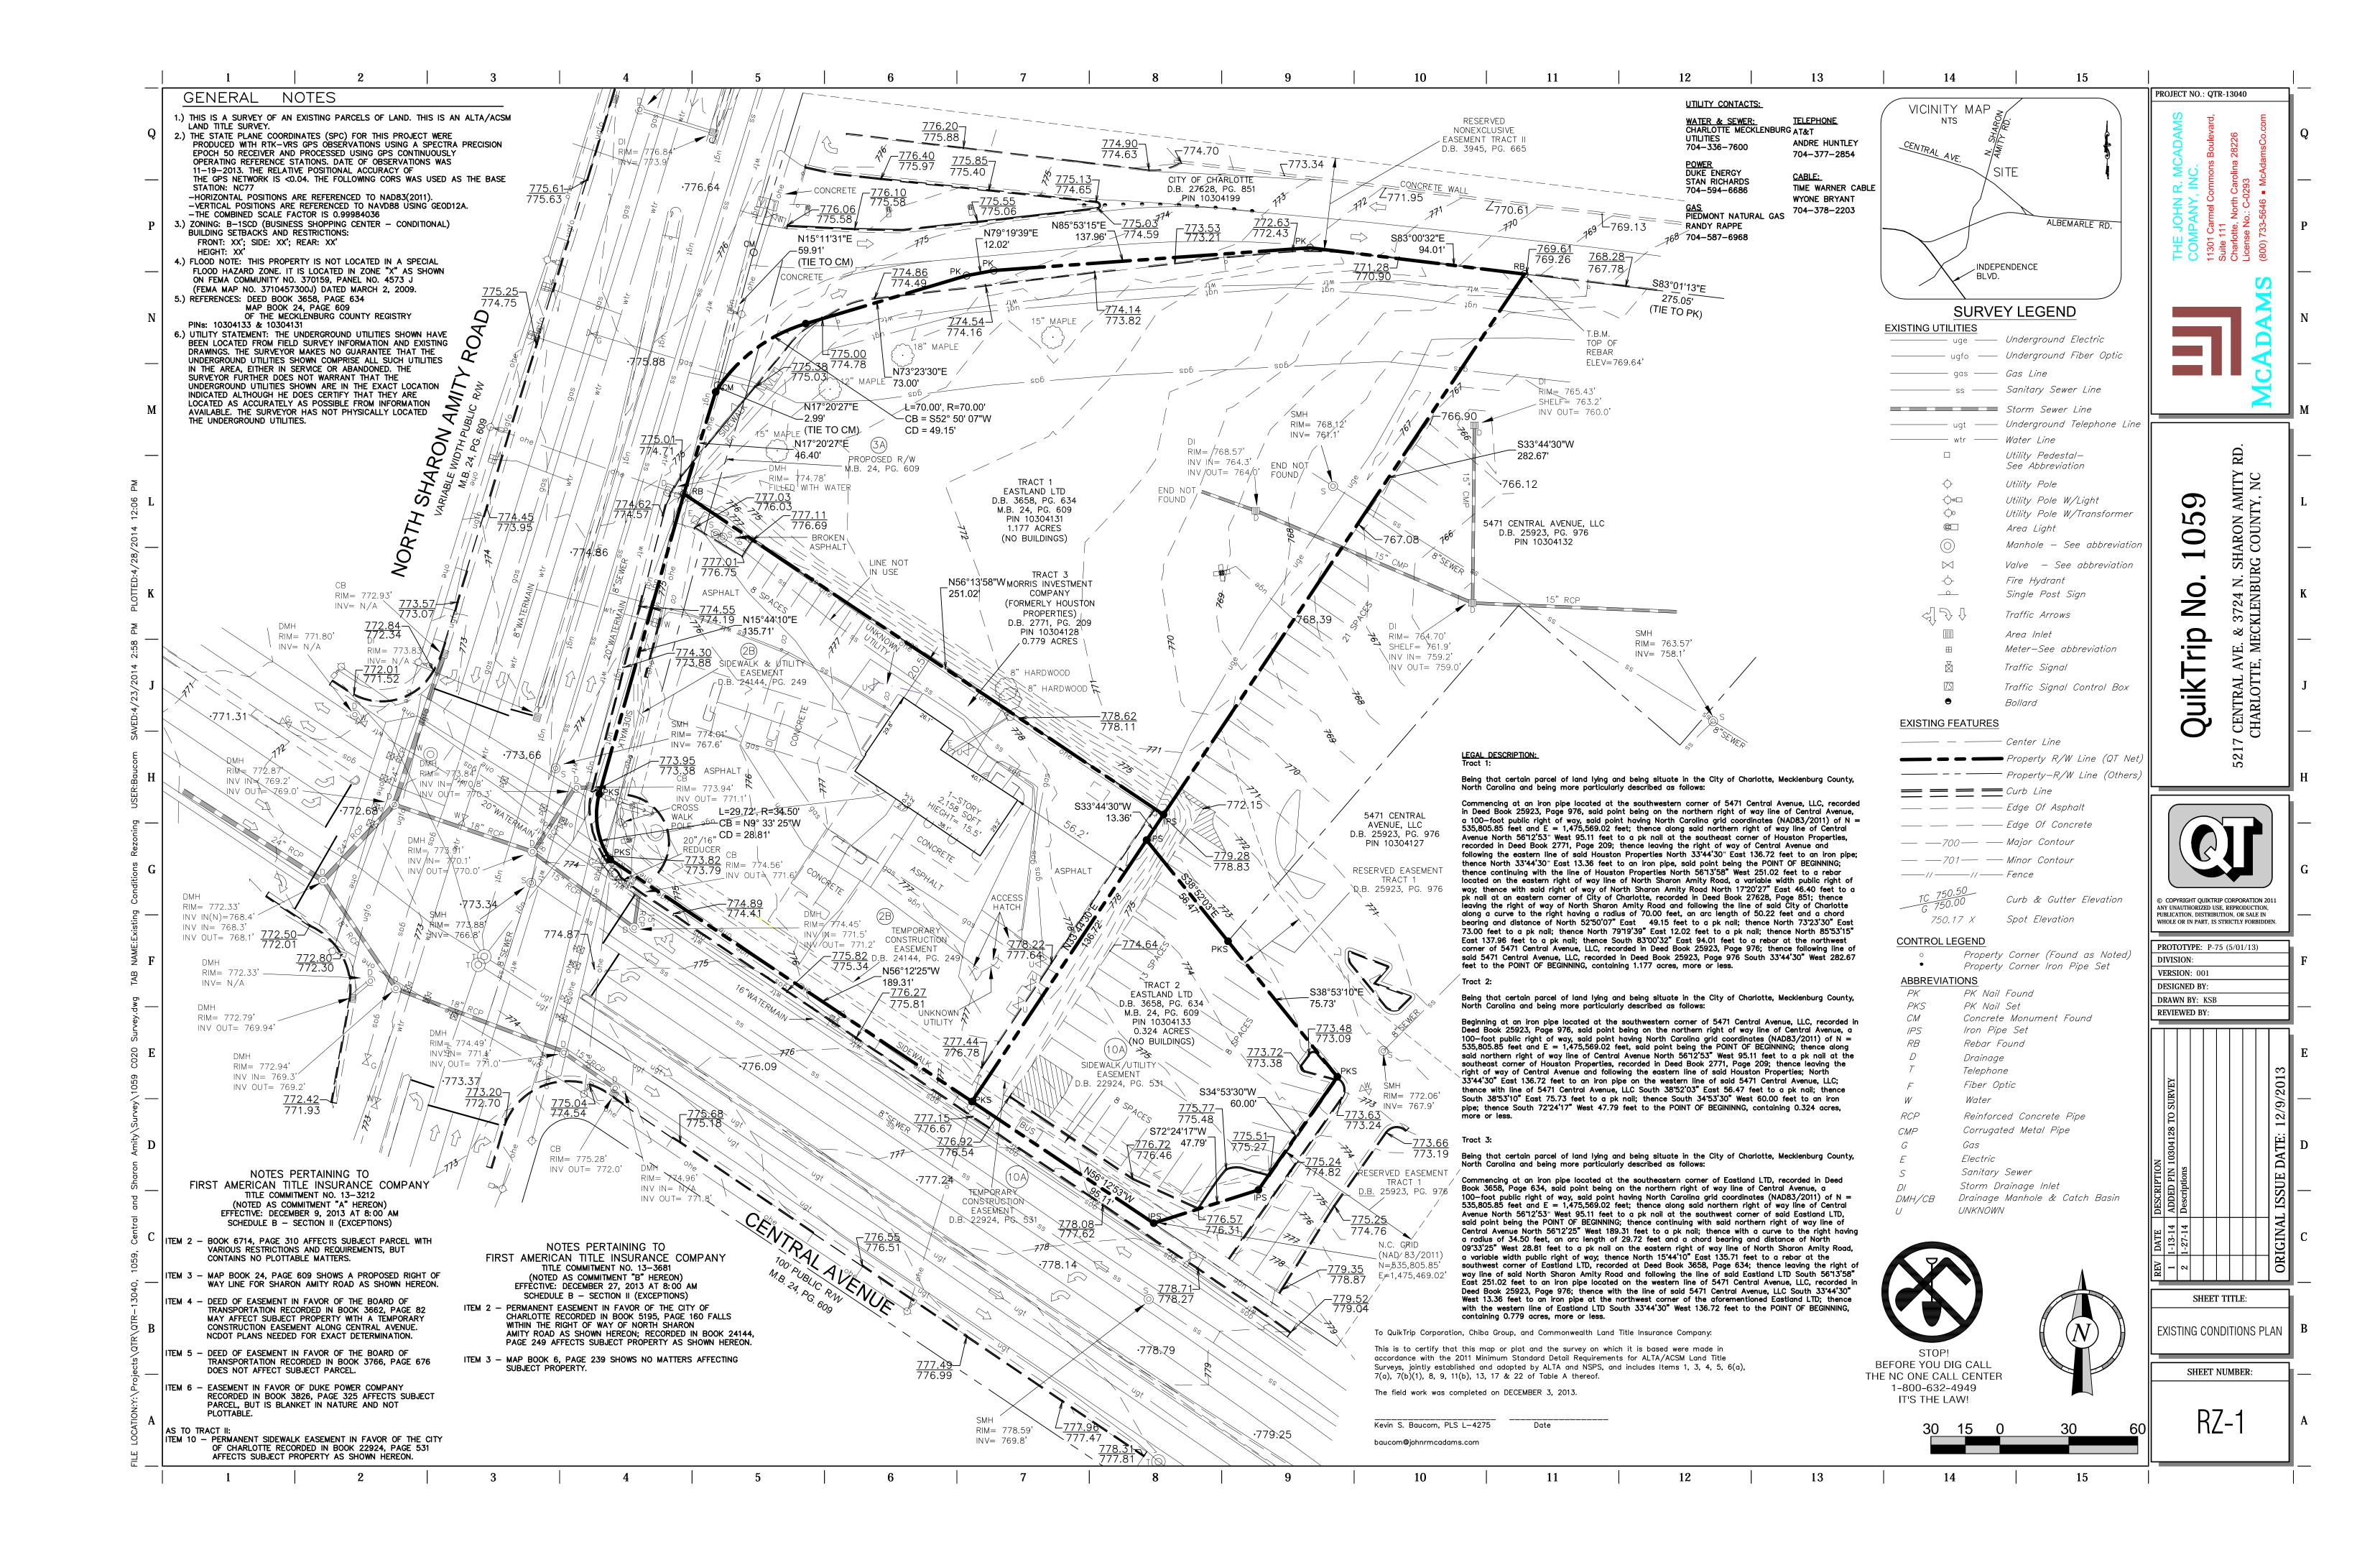

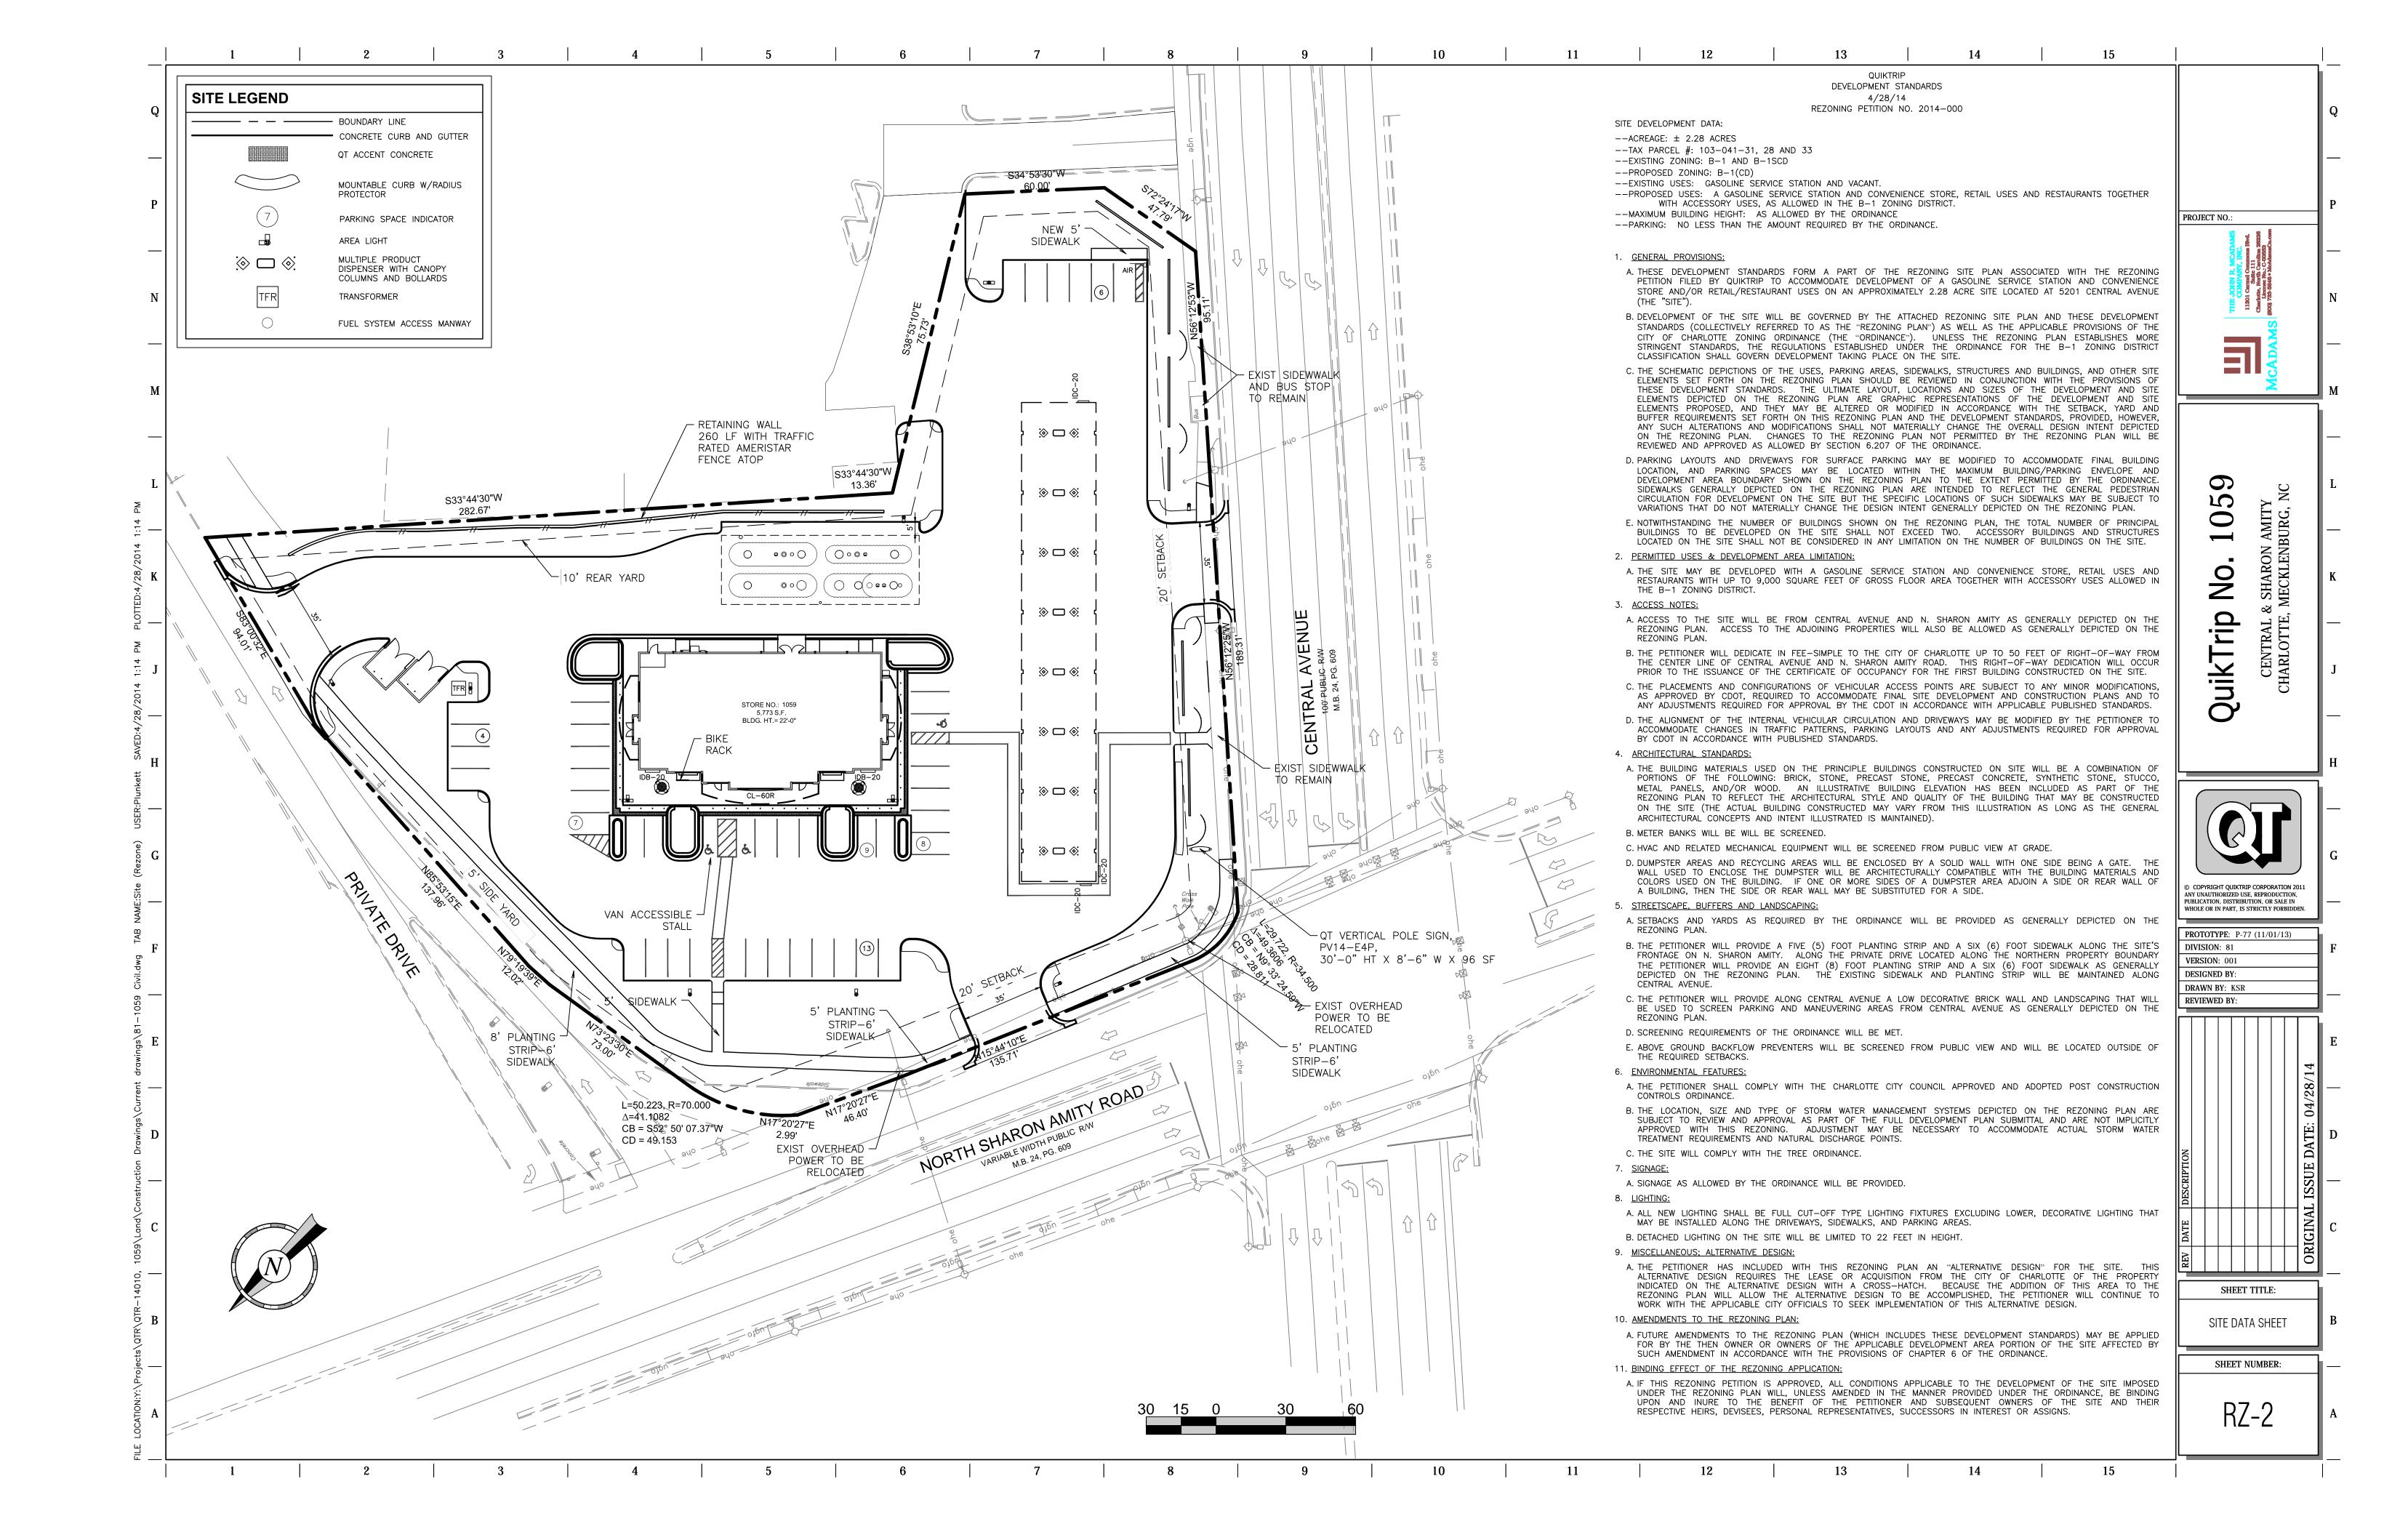

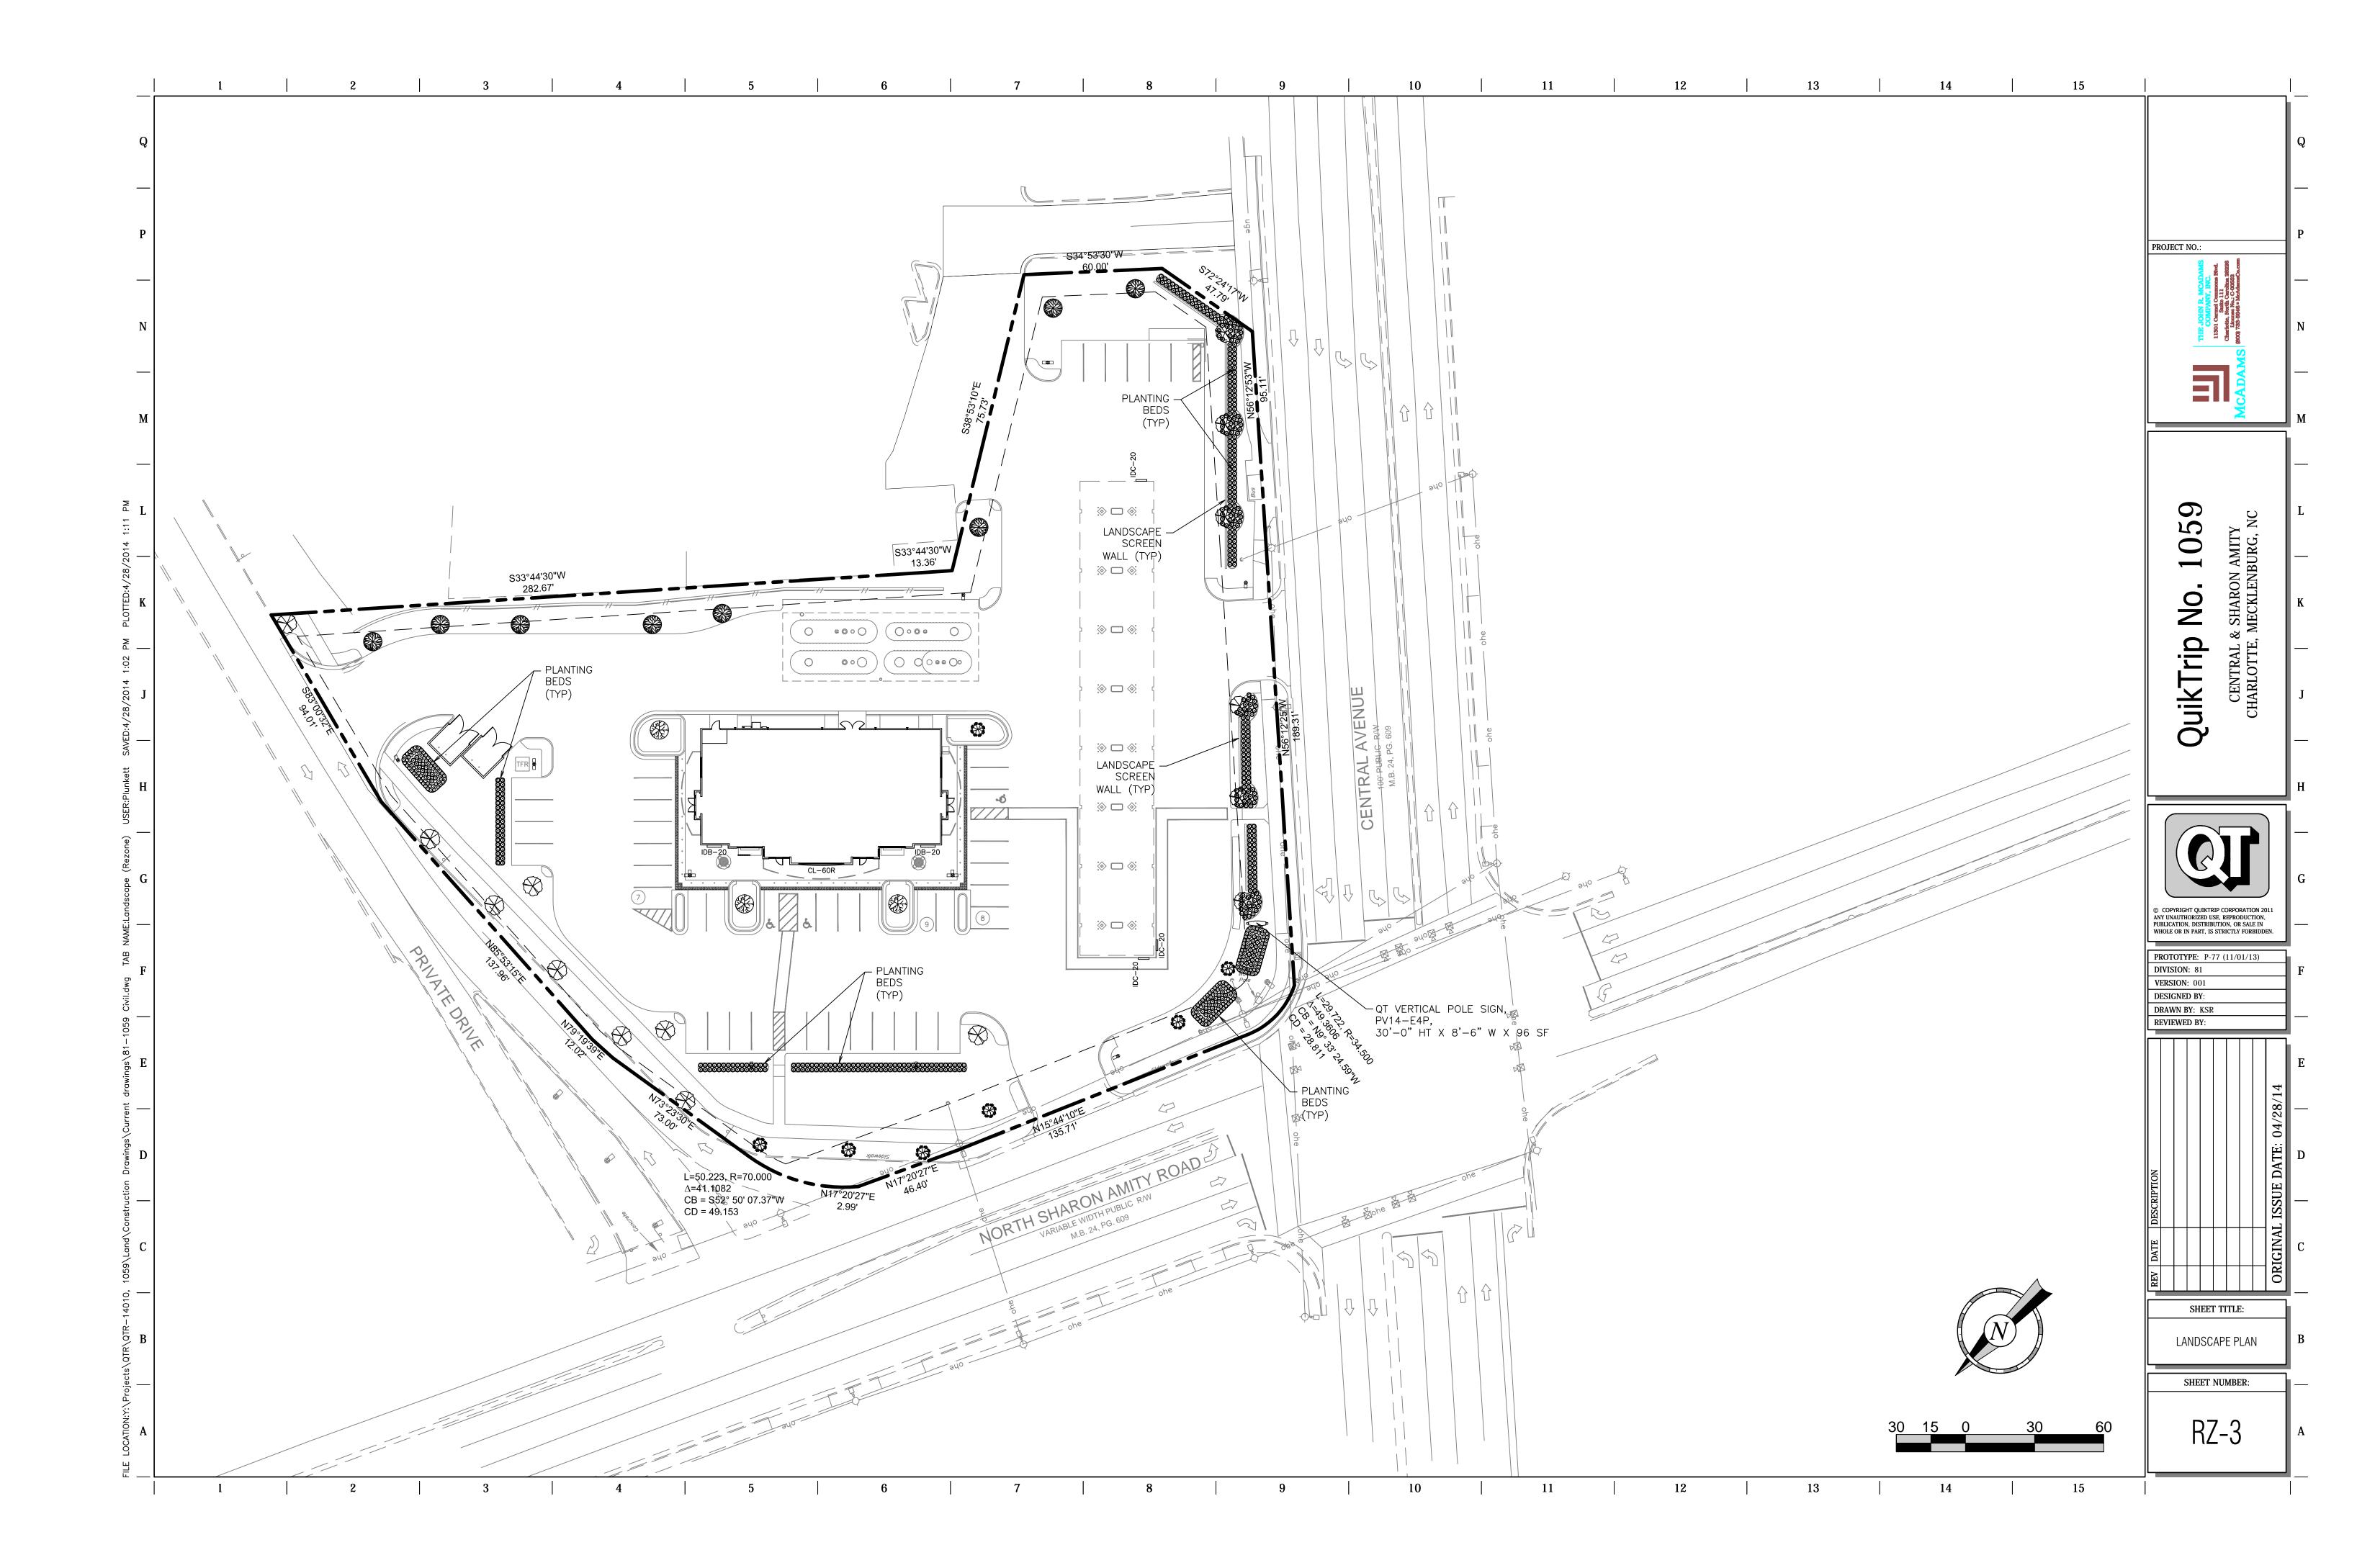

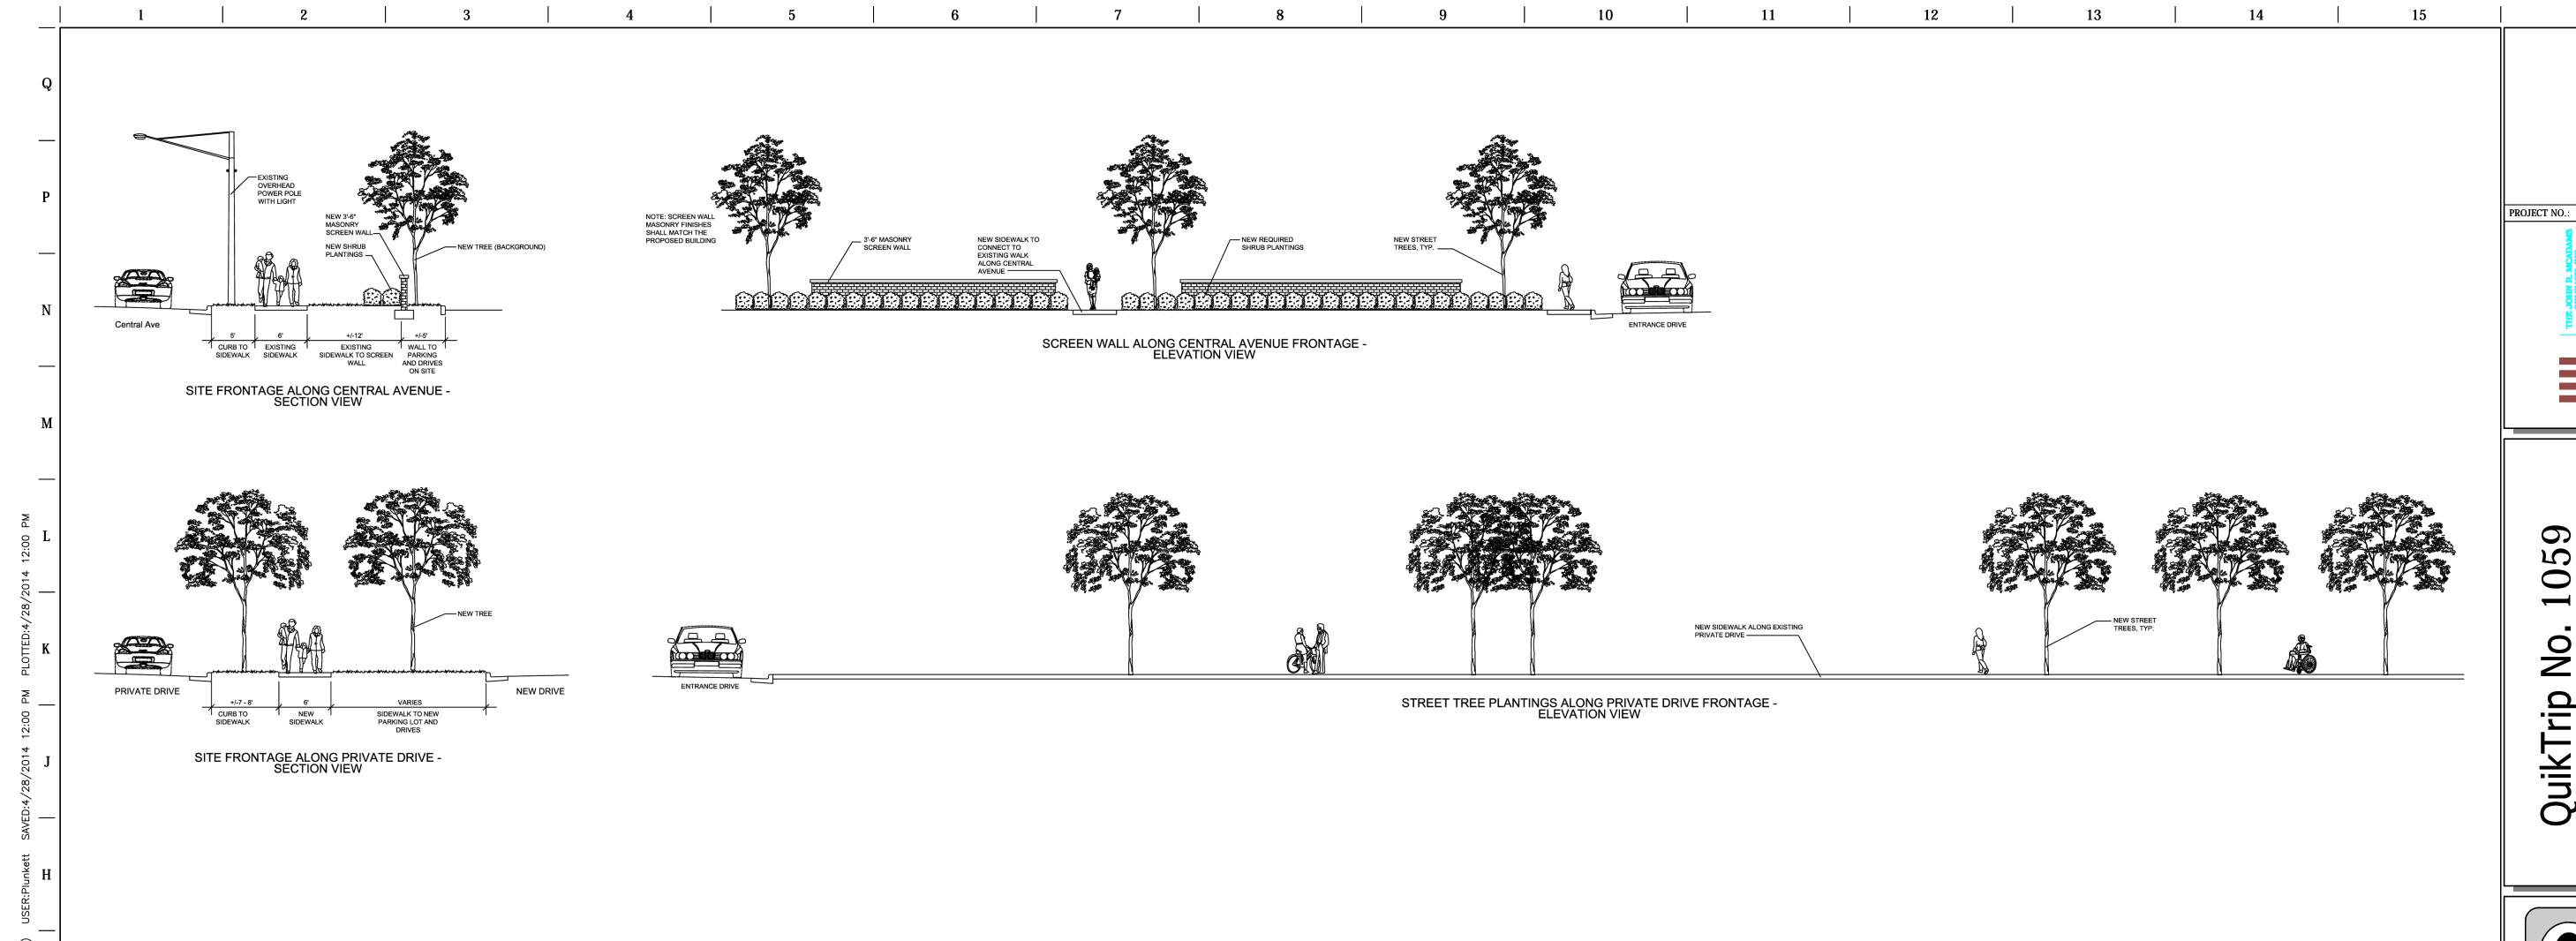








THESE ELEVATIONS ARE PROVIDED TO REFLECT THE ARCHITECTURAL STYLE AND QUALITY OF THE BUILDING THAT MAY BE CONSTRUCTED ON THE SITE (THE ACTUAL BUILDING CONSTRUCTED MAY VARY FROM THIS ILLUSTRATION AS LONG AS THE GENERAL ARCHITECTURAL CONCEPTS AND INTENT ILLUSTRATED IS MAINTAINED.

司 1059 QuikTrip No.

© COPYRIGHT QUIKTRIP CORPORATION 2011

ANY UNAUTHORIZED USE, REPRODUCTION,
PUBLICATION, DISTRIBUTION, OR SALE IN
WHOLE OR IN PART, IS STRICTLY FORBIDDEN. PROTOTYPE: P-77 (11/01/13) DIVISION: 81 VERSION: 001 DESIGNED BY: DRAWN BY: KSR REVIEWED BY:

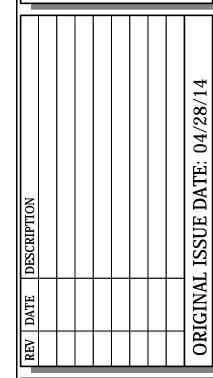

SHEET TITLE: BUILDING ELEVATIONS -SITE PERSPECTIVES

SHEET NUMBER:

15