

TECHNICAL NOTES

DEVELOPMENT DATA TABLE

a. SITE ACREAGE	0.305 ACRES
b. TAX ID	12523306
c. EXISTING ZONING	R-12MF
d. PROPOSED ZONING	R-8 (CD)
e. EXISTING USES	DUPLEXES/APARTMENTS
f. PROPOSED USES:	QUADRUPLEX ON EXISTING LOT
g. FLOOR AREA RATIO:	N/A
h. MAXIMUM BUILDING HEIGHT	40' (FORTY) FEET
i. NUMBER OF PARKING SPACES REQUIRED	PER ZONING ORDINANCE
j. AMOUNT OF OPEN SPACE:	50% MINIMUM

GENERAL PROVISIONS

- UNLESS OTHER STANDARDS ARE ESTABLISHED BY THE REZONING PLAN OR THESE DEVELOPMENT STANDARDS, ALL DEVELOPMENT STANDARDS ESTABLISHED UNDER THE CITY OF CHARLOTTE ZONING ORDINANCE (THE "ORDINANCE") FOR THE R-8 (CD) ZONING DISTRICT SHALL BE FOLLOWED IN CONNECTION WITH THE DEVELOPMENT TAKING PLACE ON THE SITE DEPICTED ON THIS REZONING PLAN.
- CHANGES TO THE REZONING PLAN WILL BE REVIEWED AND APPROVED AS ALLOWED BY SECTION 6.207 OF THE ORDINANCE.

OPTIONAL PROVISIONS

- NOT APPLICABLE.

PERMITTED USES

- DEVELOPMENT WILL CONFORM TO R-8 (CD) DISTRICT, ONLY DUPLEXES, TRIPLEXES OR QUADRUPLEXES WILL BE ALLOWED.
- THE PROPOSED BUILDINGS ON THE SITE WILL SATISFY OR EXCEED THE SETBACK, SIDE YARD, REAR YARD, SCREENING AND BUFFER REQUIREMENTS ESTABLISHED UNDER THE ORDINANCE.

TRANSPORTATION

- PARKING LAYOUT IS GENERAL AND MAY BE MODIFIED TO SAVE EXISTING TREES PER SECTION 6.207 OF THE ZONING ORDINANCE.
- PARKING WILL BE PROVIDED WHICH WILL MEET OR EXCEED THE STANDARDS OF THE ZONING ORDINANCE.
- PETITIONER TO COORDINATE FINAL ACCESS AND DRIVEWAY DESIGNS WITH CDOT DURING PERMITTING.

ARCHITECTURAL STANDARDS

- THE BUILDING MATERIALS USED ON THE BUILDINGS CONSTRUCTED ON THE SITE WILL BE A COMBINATION OF PORTIONS OF THE FOLLOWING: BRICK, STONE, PRECAST CONCRETE, SYNTHETIC STONE, CEMENTIOUS FIBER BOARD, STUCCO, EIFS, DECORATIVE BLOCK AND/OR WOOD. VINYL OR ALUMINUM AS A BUILDING MATERIAL MAY ONLY BE USED ON WINDOWS, SOFFITS AND ON HANDRAILS/RAILINGS.
- THE ATTACHED ILLUSTRATIVE BUILDING ELEVATIONS ARE INCLUDED TO REFLECT AN ARCHITECTURAL STYLE AND A QUALITY OF THE BUILDING THAT MAY BE CONSTRUCTED ON THE SITE. NO EXPANSE OF SOLID WALL WILL EXCEED 20'-0" IN LENGTH.
- HVAC AND RELATED MECHANICAL EQUIPMENT WILL BE SCREENED FROM PUBLIC VIEW AND VIEW OF ADJACENT PROPERTIES AT GRADE.
- ROLL-OUT COLLECTION WILL BE USED. ROLL-OUT CONTAINERS SHALL BE SCREENED WITH GATED ENCLOSURES.

STREETSCAPE AND LANDSCAPING

- SIDEWALKS AND PLANTING STRIPS WILL BE AS PRESCRIBED BY THE ORDINANCE IN COORDINATION WITH URBAN FORESTRY.
- SCREENING WILL CONFIRM TO THE APPLICABLE STANDARDS OF SECT. 12.303 OF THE ZONING ORDINANCE.
- ON-SITE PARKING AND LOADING AREAS WILL BE SCREENED PER SECTION 12.303.
- PLANTINGS IN SIGHT TRIANGLE WILL BE LOW LYING AND WILL NOT OBSTRUCT VISIBILITY.

ENVIRONMENTAL FEATURES

- THE PETITIONER SHALL COMPLY WITH THE CHARLOTTE CITY COUNCIL APPROVED AND ADOPTED POST CONSTRUCTION CONTROLS ORDINANCE.
- THE PETITIONER SHALL COMPLY WITH THE TREE ORDINANCE.

PARKS, GREENWAYS & OPEN SPACE

- CONNECTIONS TO PARK OR GREENWAYS ARE NOT APPLICABLE.
- OPEN SPACE SHALL COMPLY WITH ORDINANCE.

SIGNAGE



- SIGNAGE WILL BE PERMITTED IN ACCORDANCE WITH APPLICABLE ZONING STANDARDS.

LIGHTING

- DETACHED LIGHTING WILL BE LIMITED TO A HEIGHT OF 20 FEET.
- DETACHED LIGHTING WILL BE FULL CUT-OFF TYPE LIGHTING FIXTURES EXCLUDING ANY DECORATIVE LIGHTING.

OTHER

- THROUGHOUT THIS REZONING PETITION, THE TERMS "OWNER", "OWNERS", OR "PETITIONER" SHALL, WITH RESPECT TO THE SITE, BE DEEMED TO INCLUDE THE HEIRS, DEVISEES, PERSONAL REPRESENTATIVES, SUCCESSORS IN INTEREST AND ASSIGNEES OF THE OWNER OR OWNERS OF THE SITE WHO MAY BE INVOLVED IN ITS DEVELOPMENT FROM TIME TO TIME.

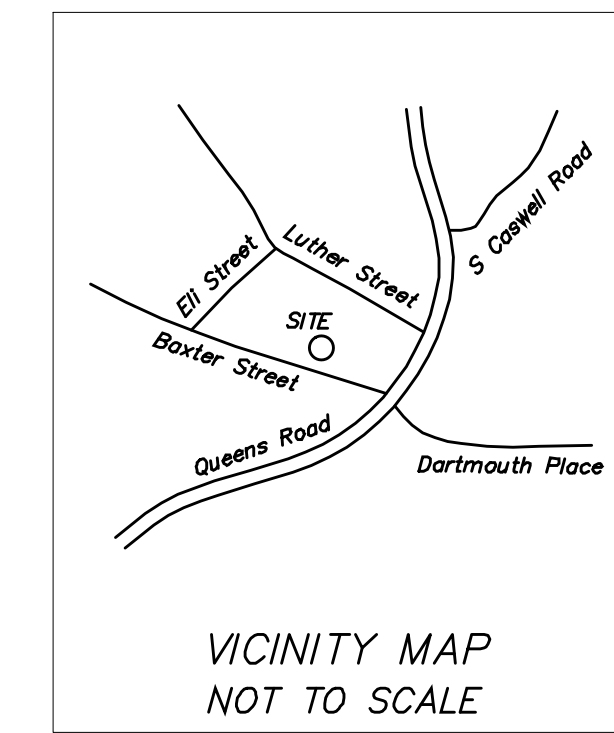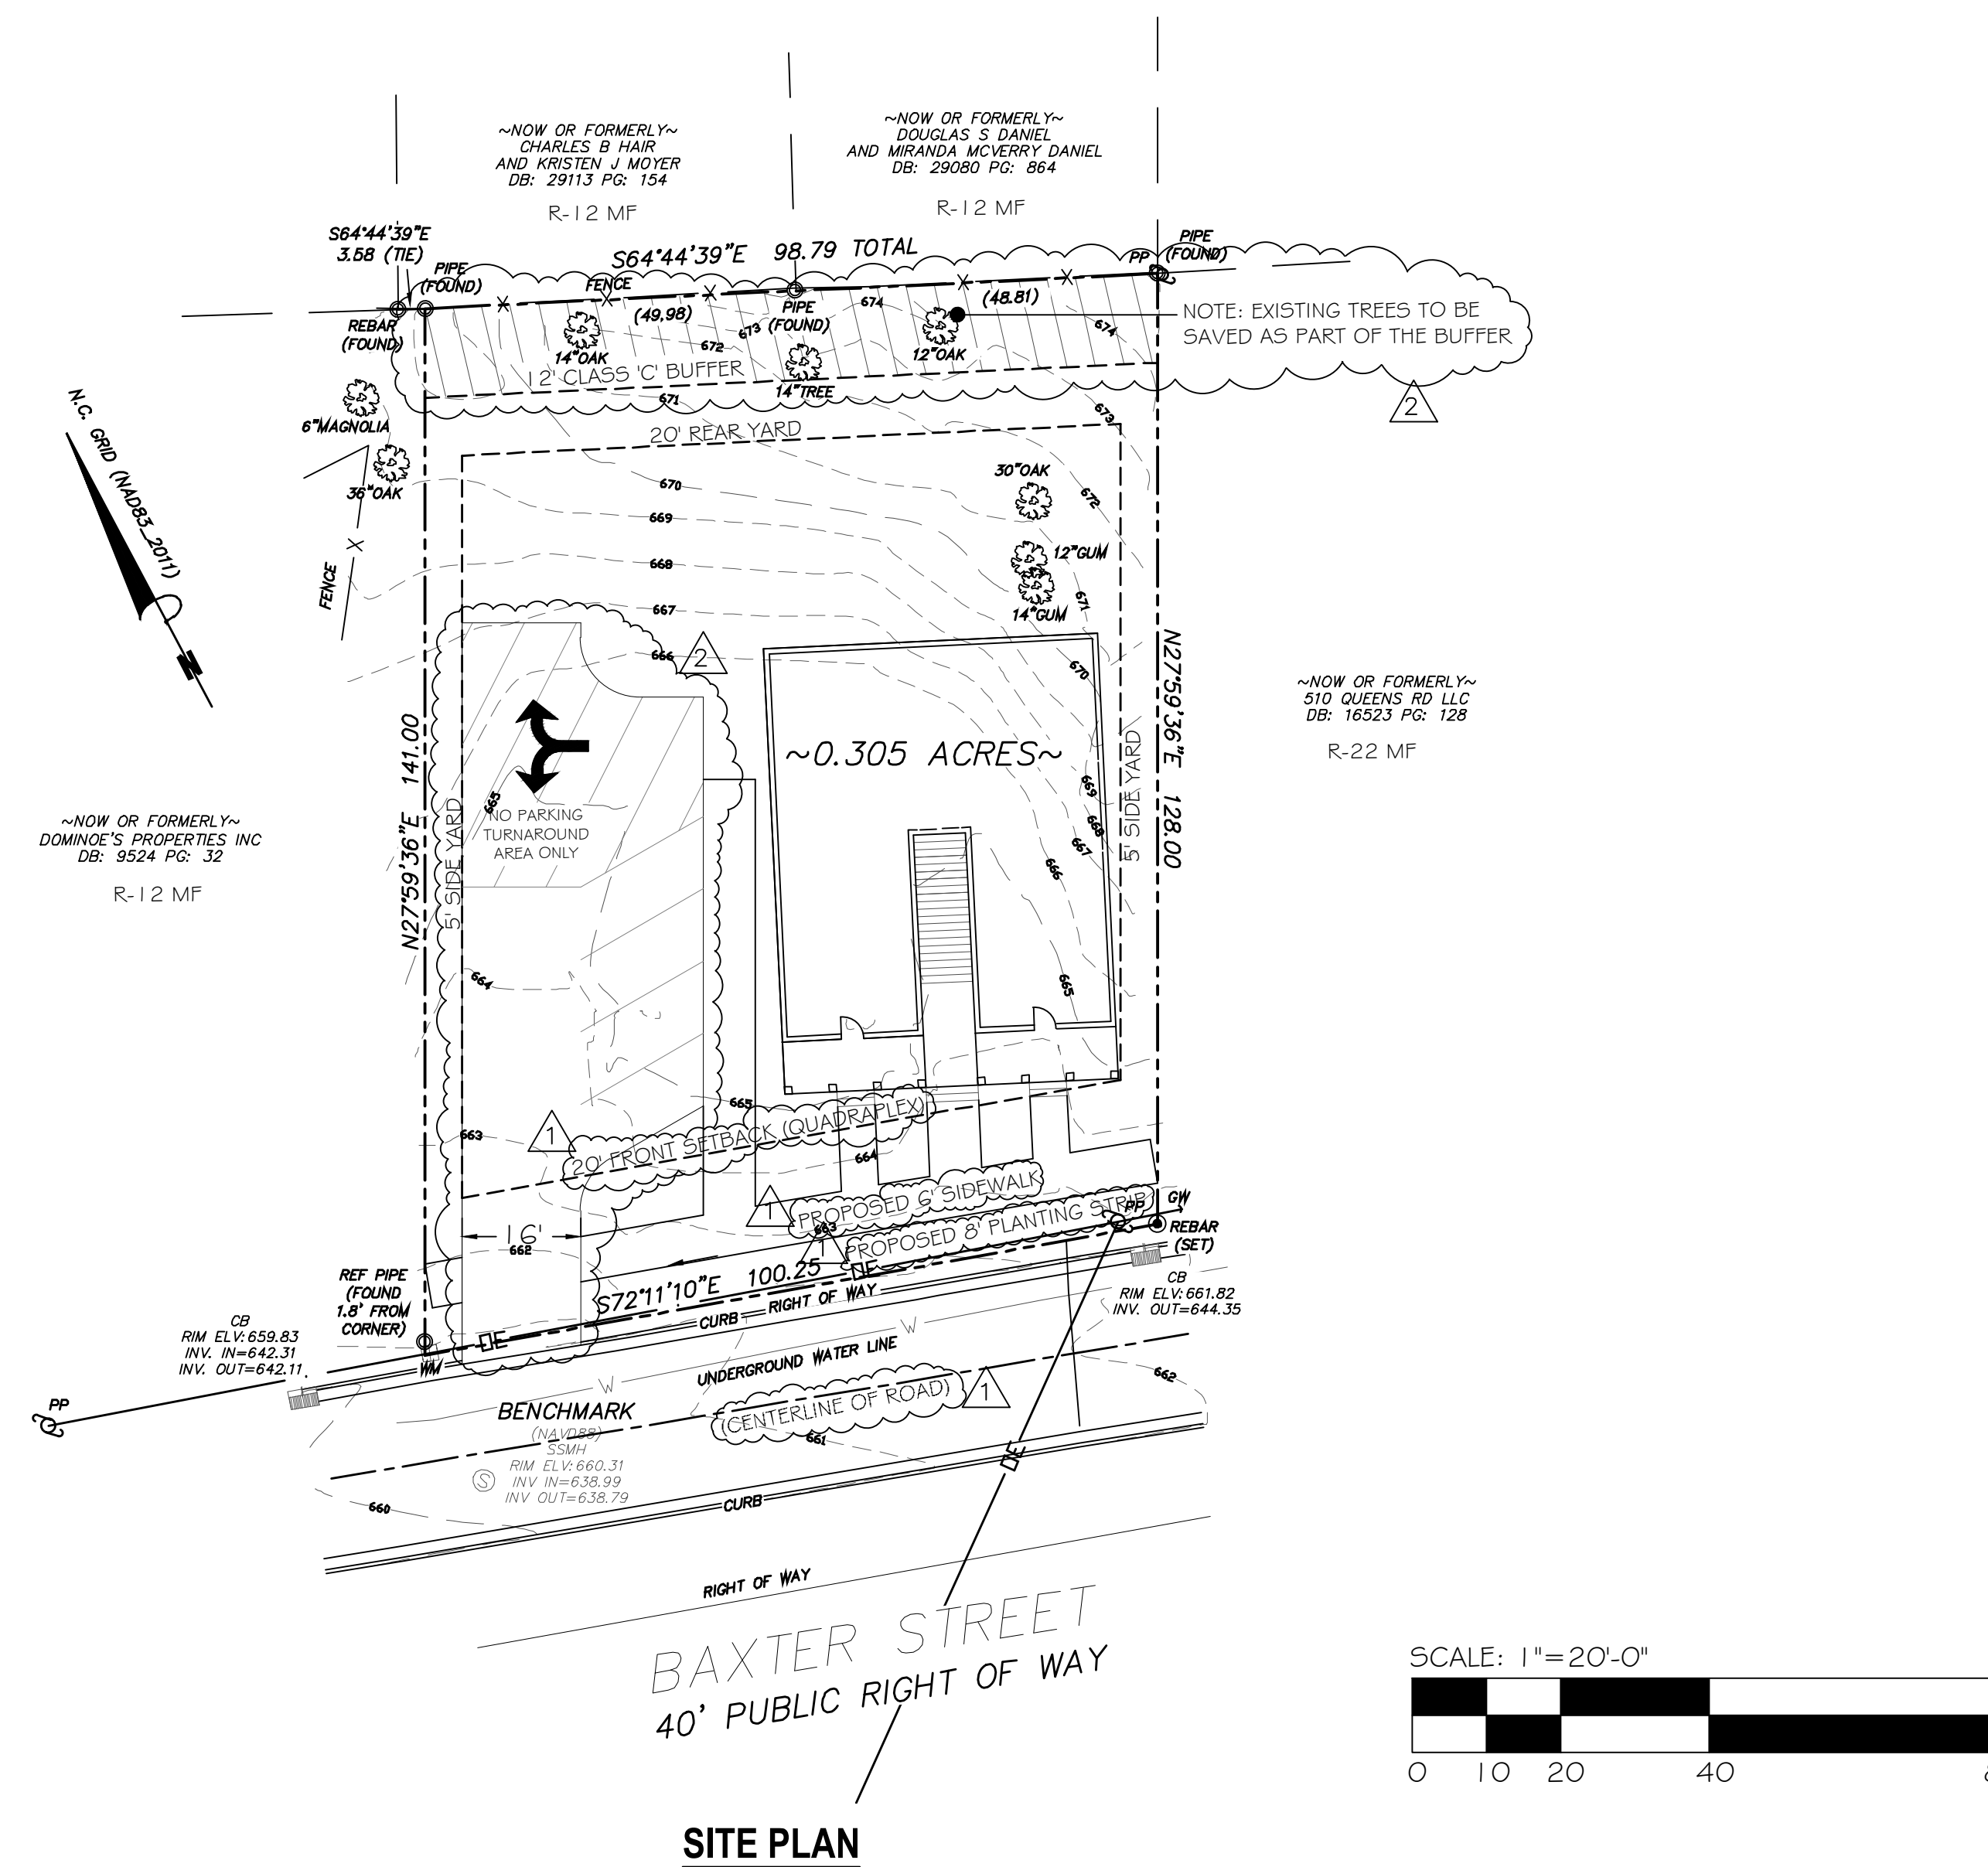

BAXTER STREET ELEVATION

REV. 1 DATE	1-20-2015
REV. 2 DATE	2-24-2015
REV. 3 DATE	
REV. 4 DATE	
REV. 5 DATE	
REV. 6 DATE	
REV. 7 DATE	
REV. 8 DATE	

Rezoning Documents
Petition #2015-032

SITE PLAN	
ISSUE DATE	December 22, 2014
CHECKED	GNW
SHEET BY	CKG
PROJECT NUMBER	NC 14-023
RZ-1	