




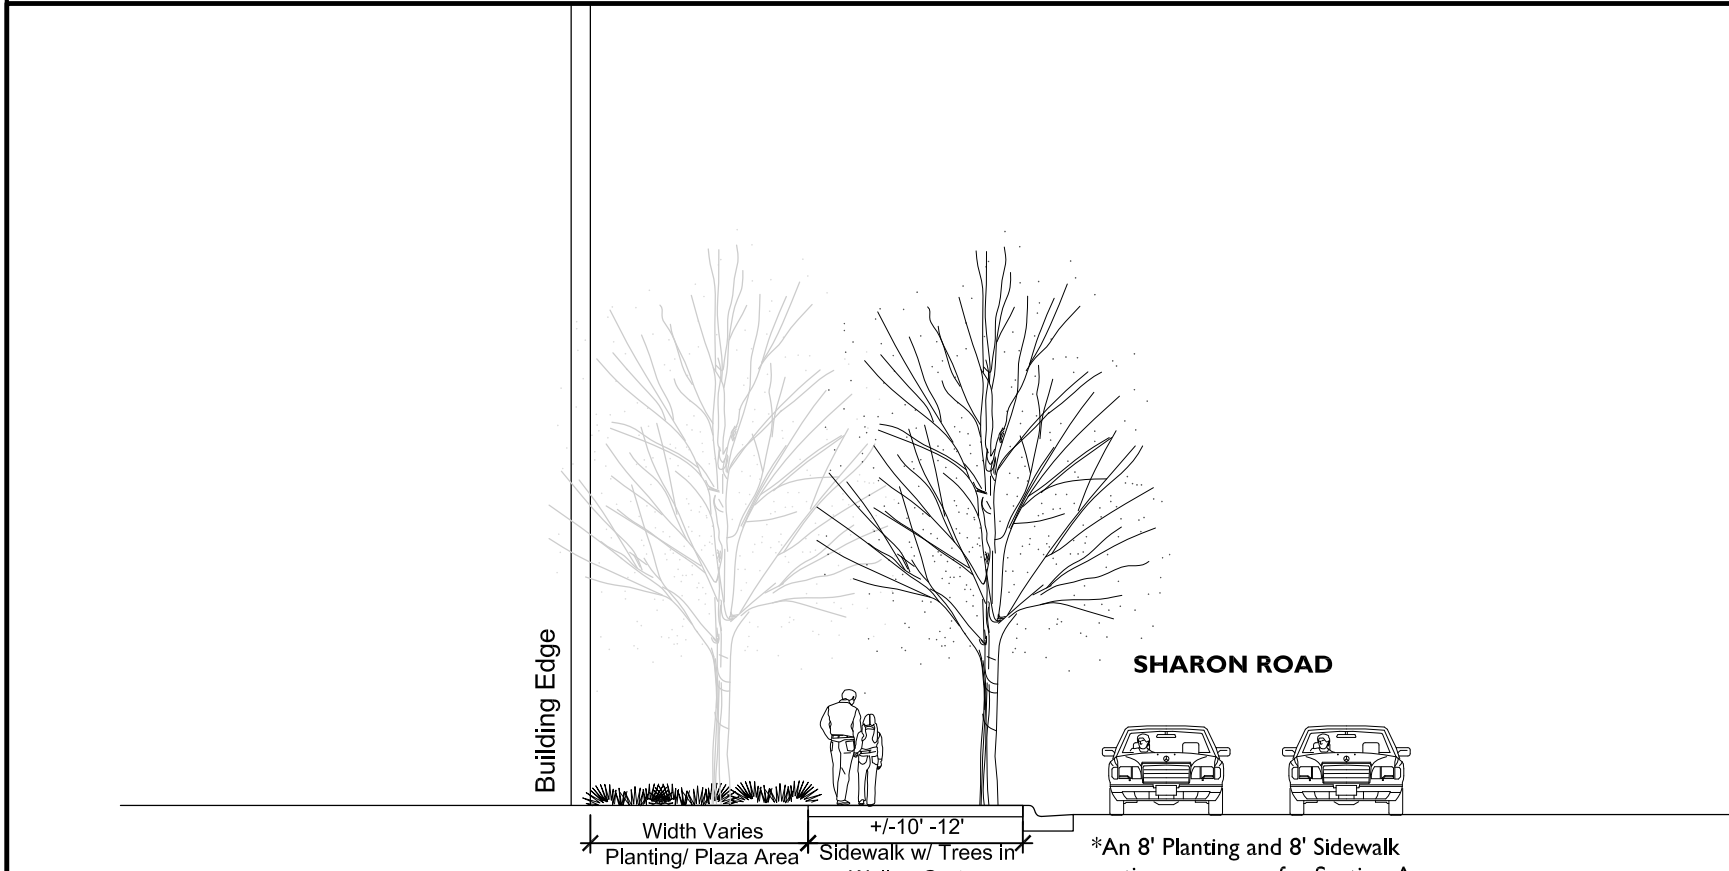


SECTION A

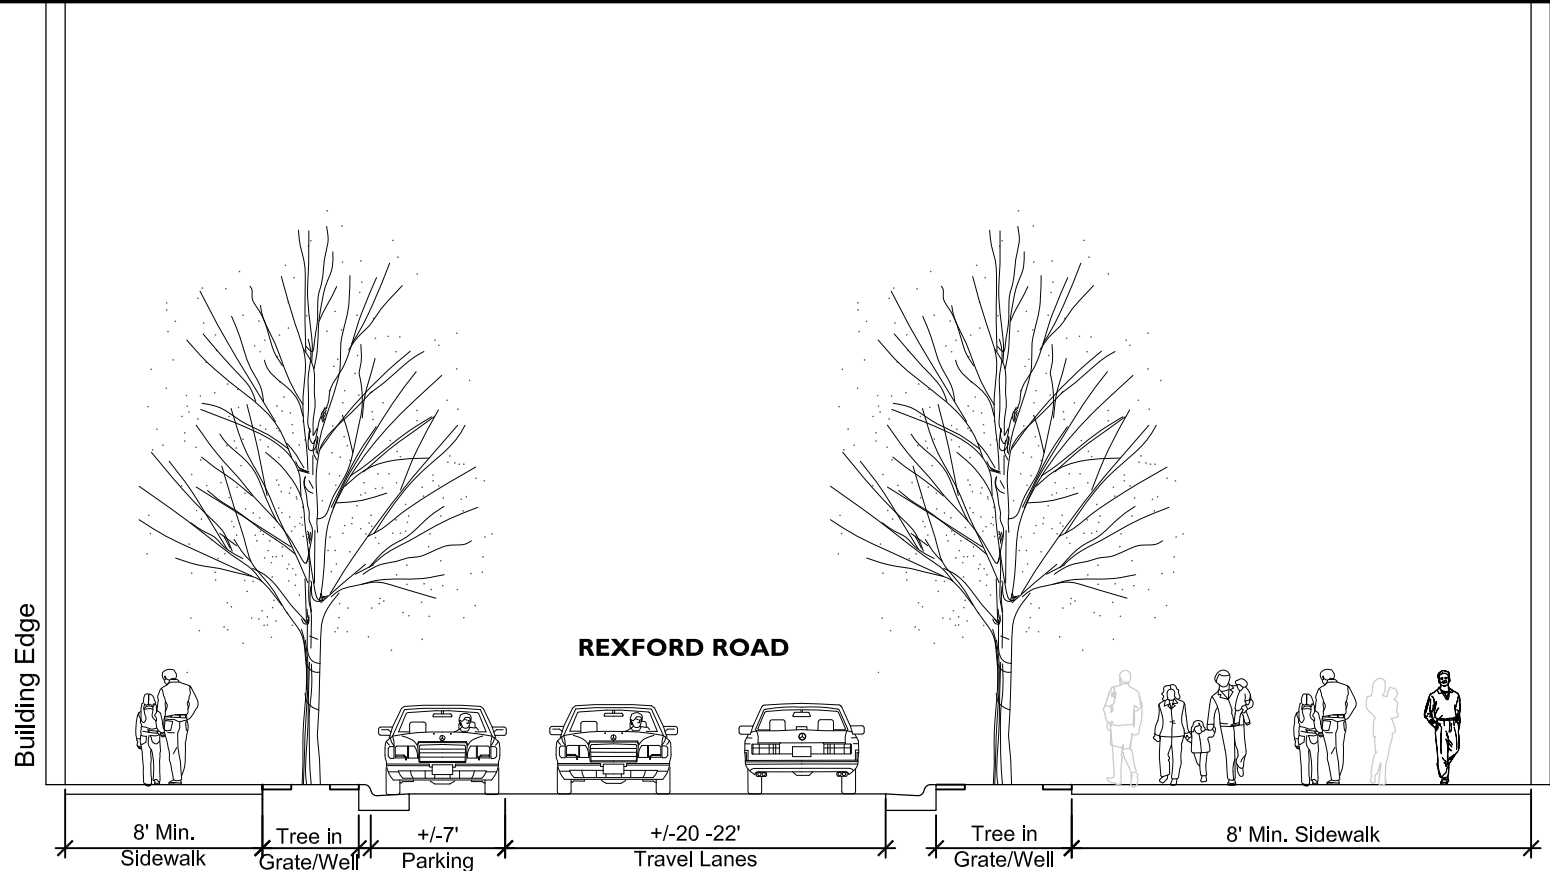


SECTION B

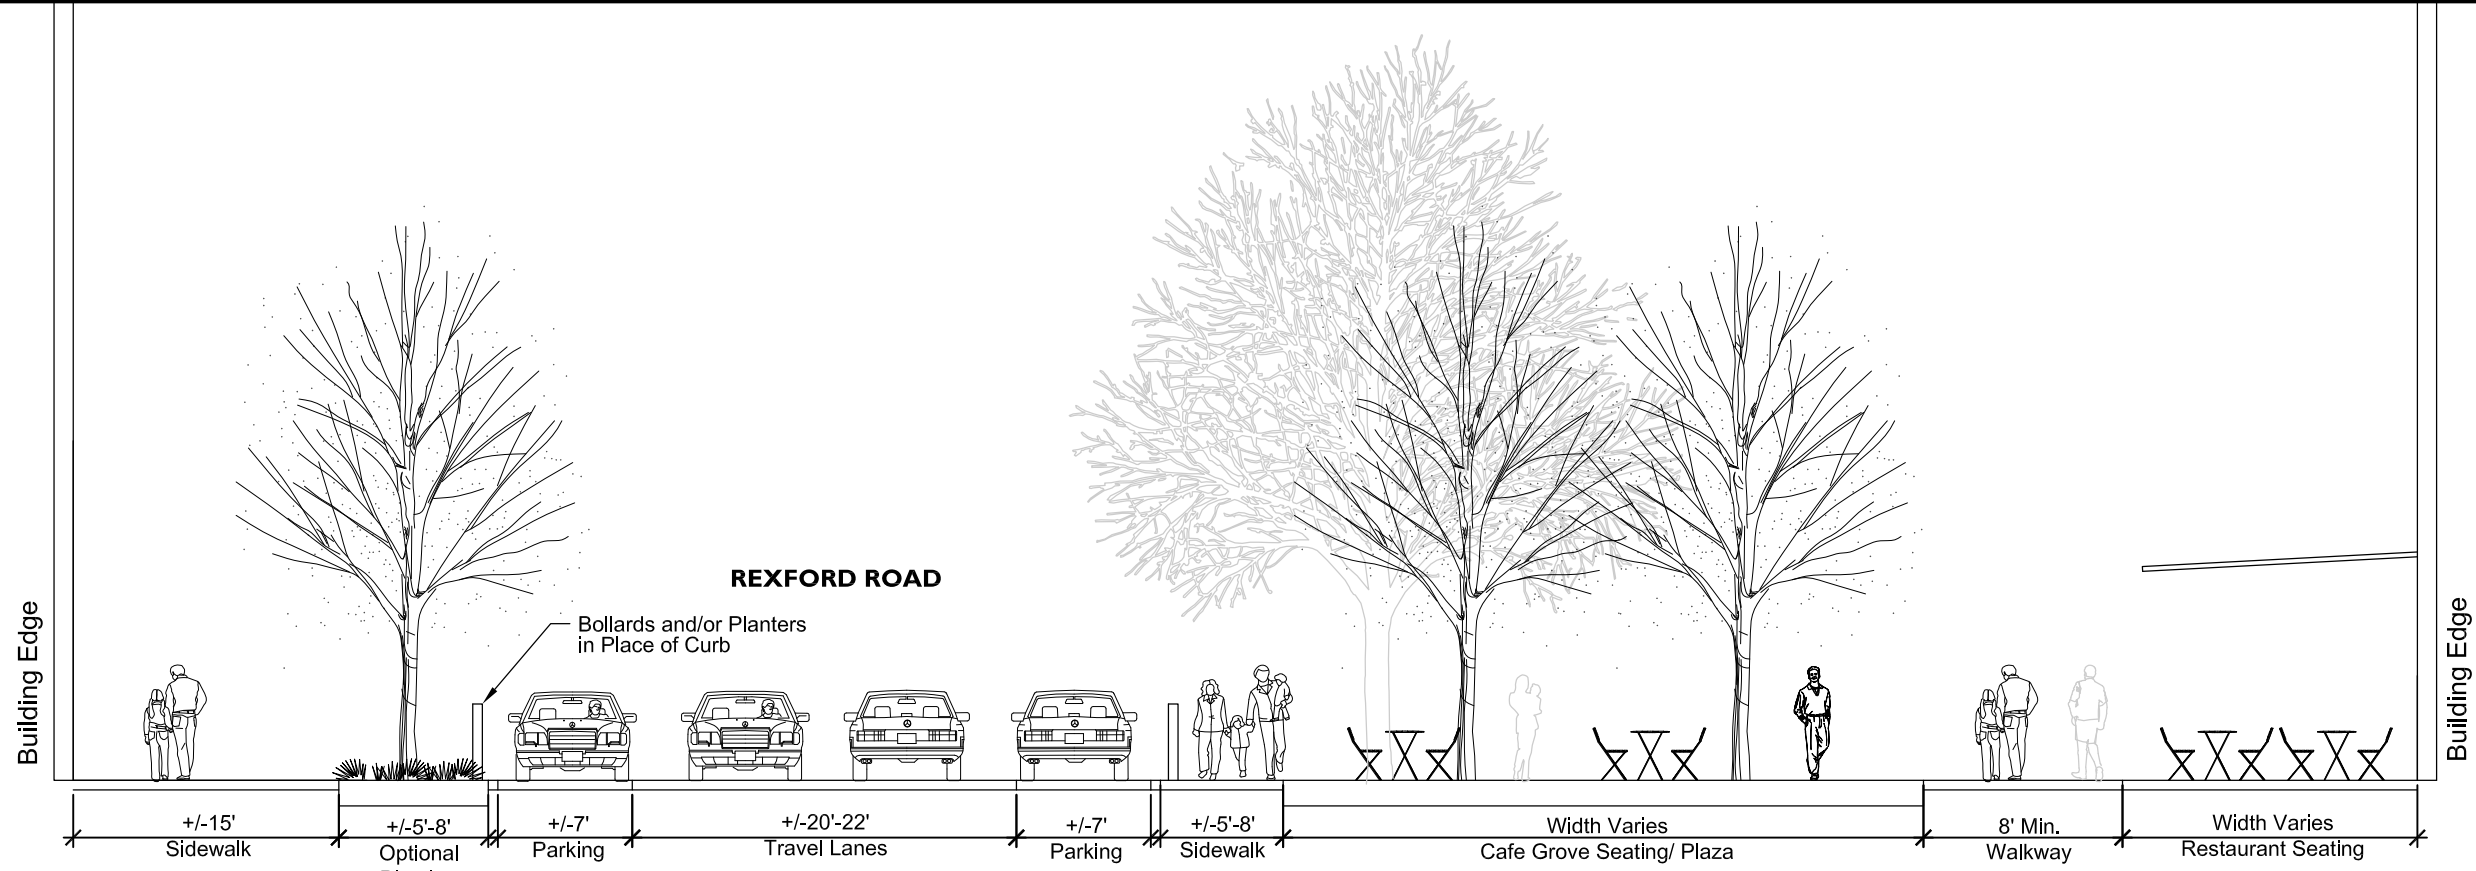


SECTION C

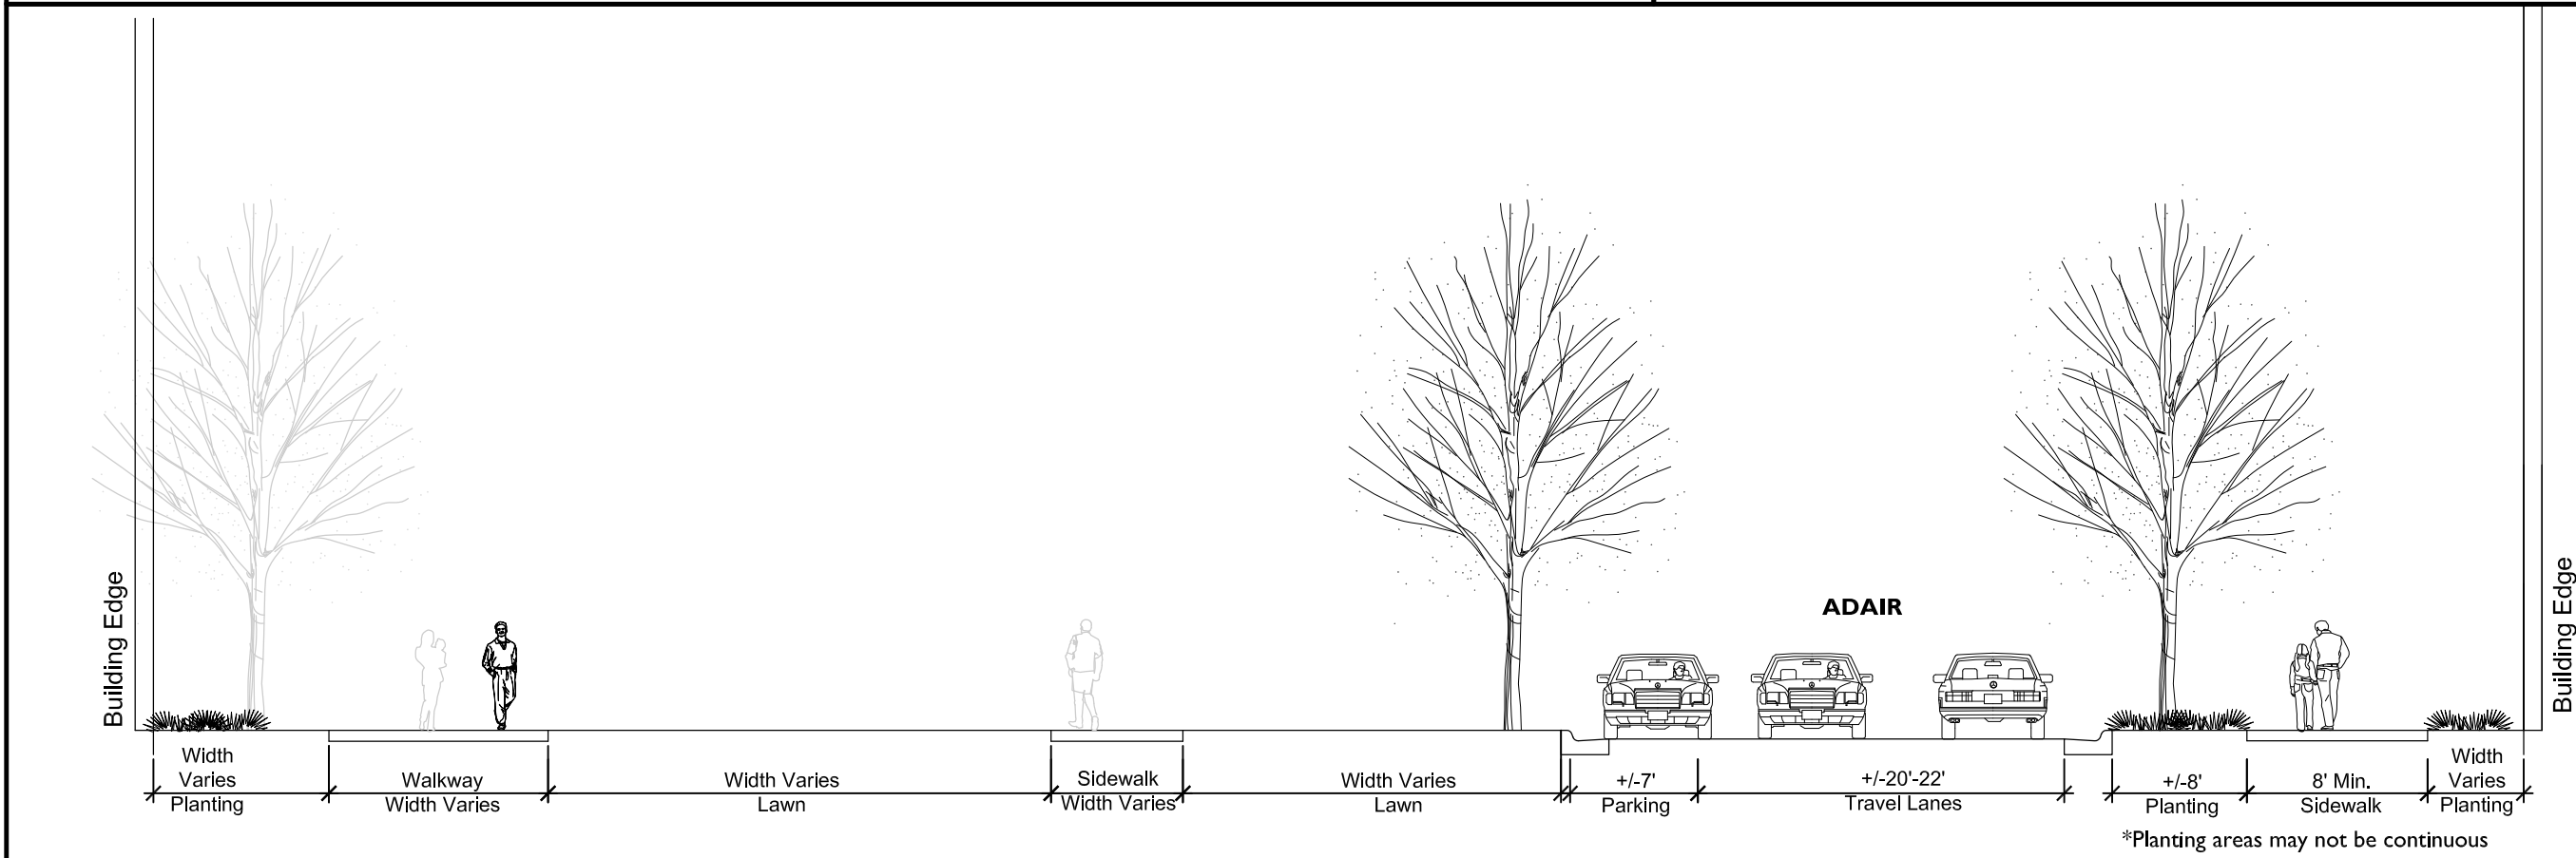


SECTION D

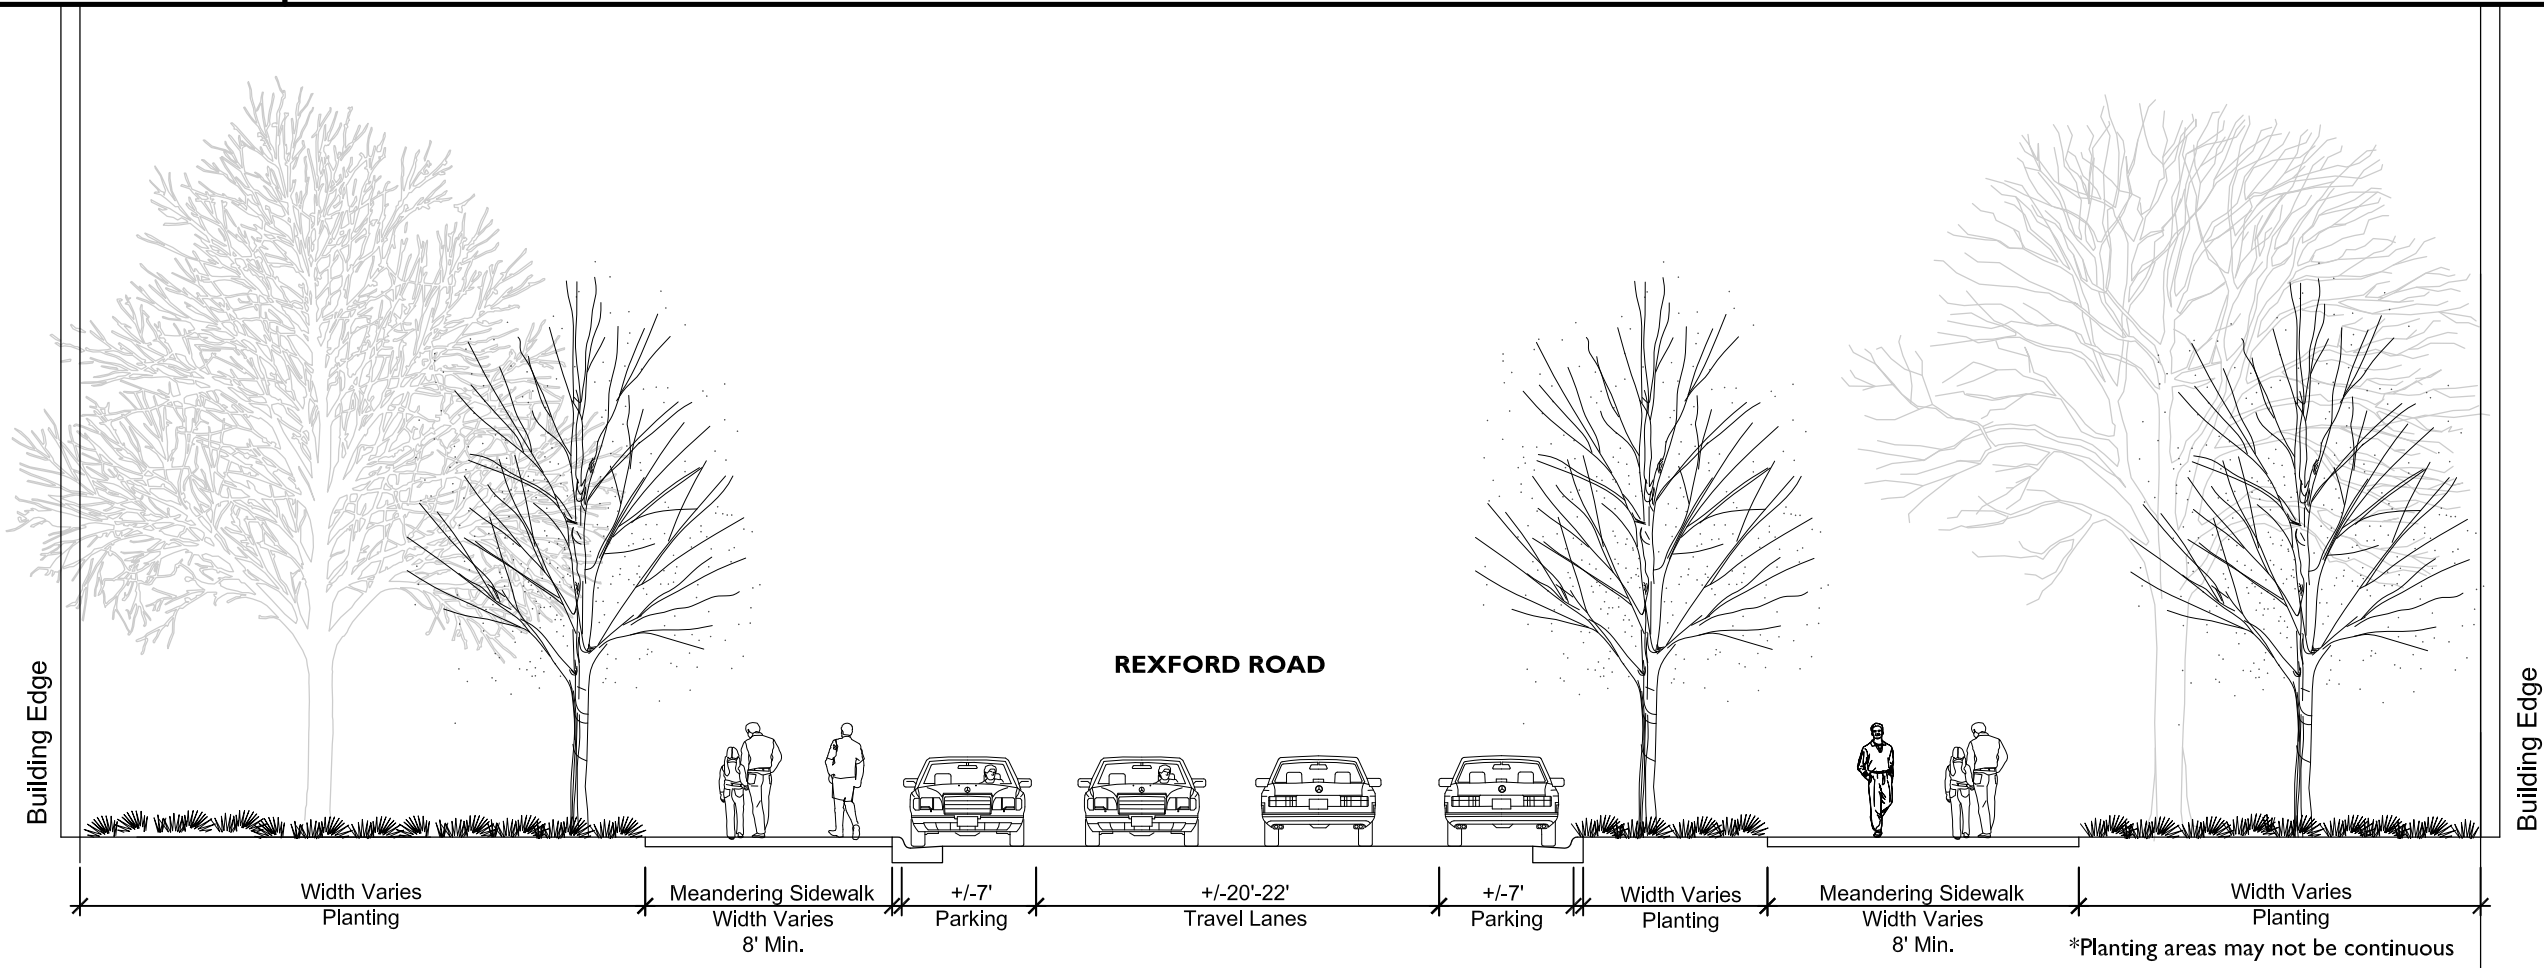

SECTION E

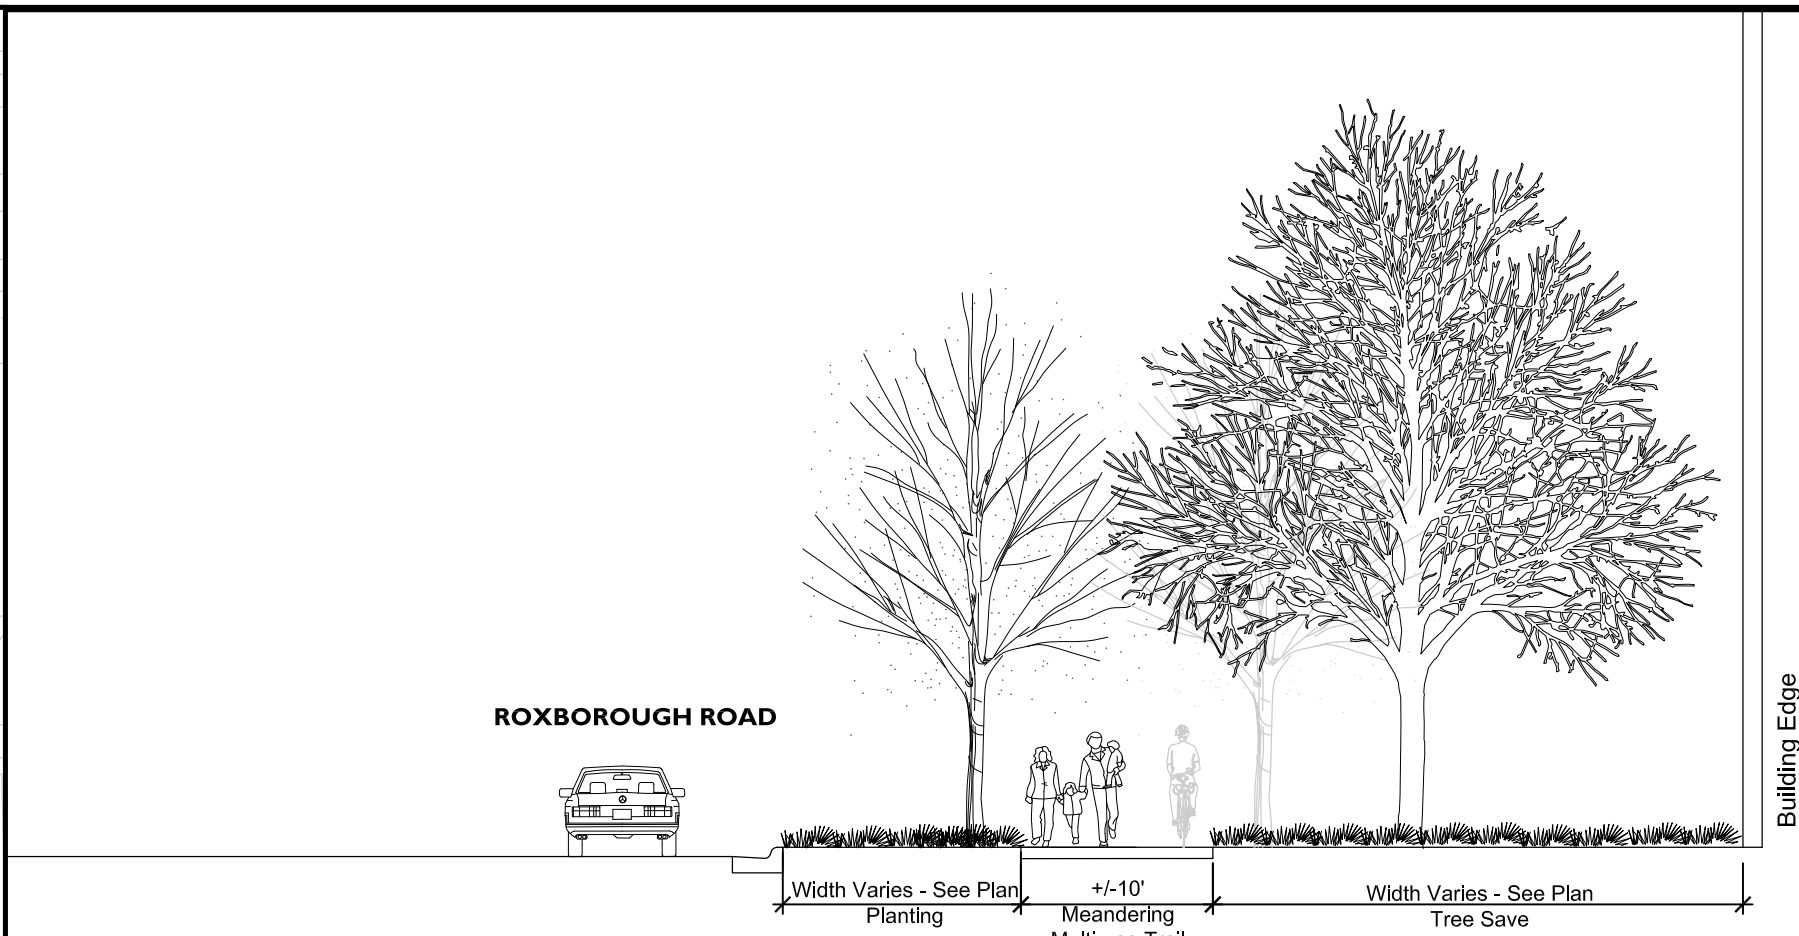

SECTION F

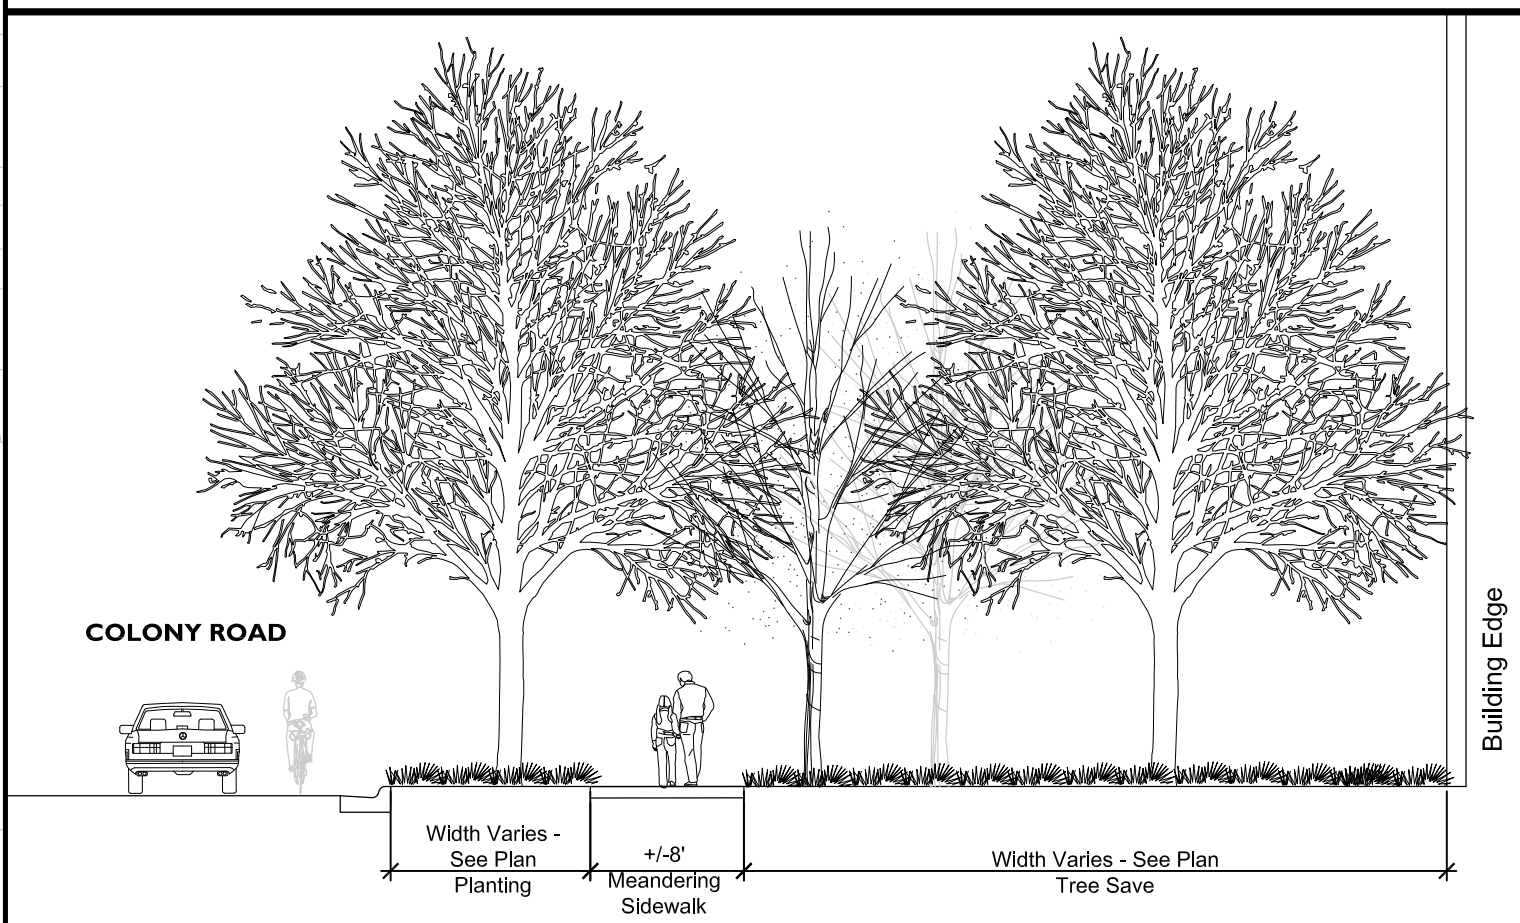


SECTION G

Open Space- Rezoning Commitment

Tree Save Edge	+/- 1.25 ac.
Urban Core:	+/- 2.50 ac.
Amenitized Open Space: (May be Private)	+/- 1.25 ac.
Total:	+/- 5.00 ac. (+/-19%)

Edges and Circulation

- Primary Building Frontage
- Perimeter Pedestrian Circulation
- Urban Core Pedestrian Circulation
- Gateway Nodes
 - Signage/ Monumentation
 - Focal Point
 - Specialty Lighting Feature
 - Art Opportunity
 - Cohesive Design Aesthetic
- Central Plaza

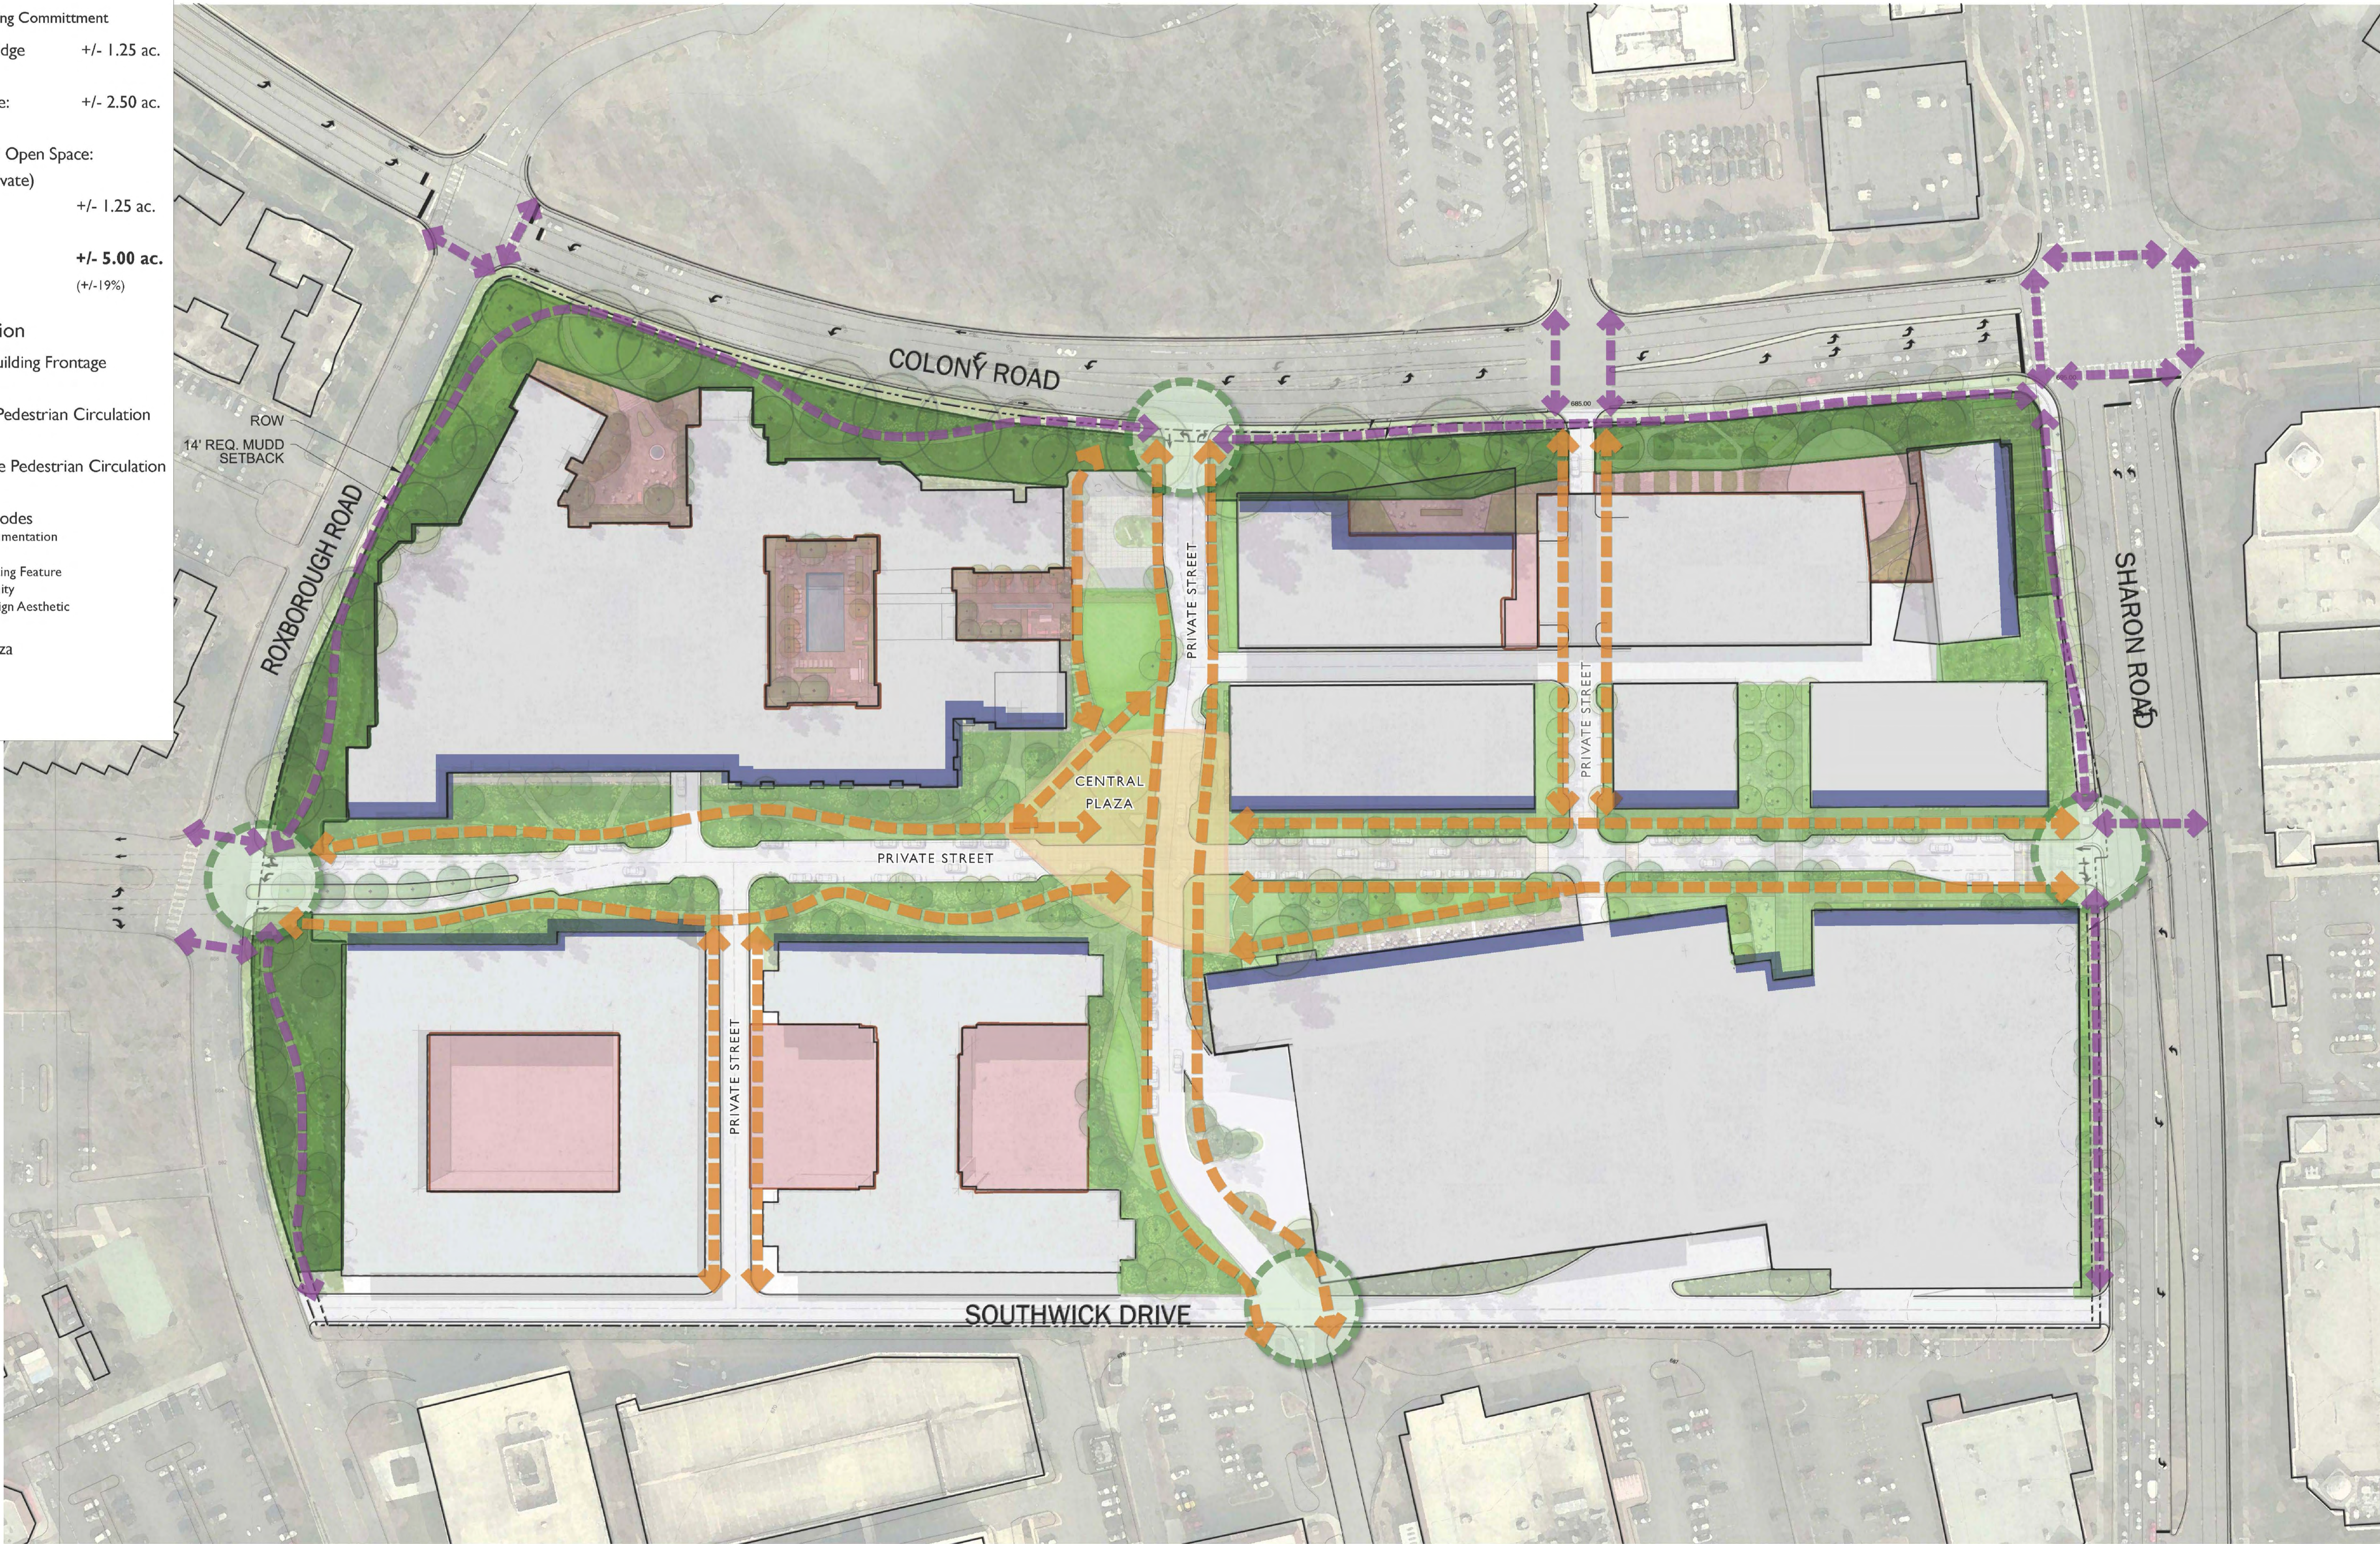

The Colony

Charlotte, NC
Conceptual Open Space & Building Orientation Plan 03.11.2015 | LD#1014358

REVISIONS:

DATE: 12/1/14
DRAWN BY: KST
CHECKED BY: KST
Q.C. BY: KST
SCALE: N.T.S.
PROJECT #: 1014358

THE COLONY
REZONING PETITION No. 2015-034

CONCEPTUAL OPEN SPACE & BUILDING ORIENTATION PLAN

SHEET #:
RZ-6