




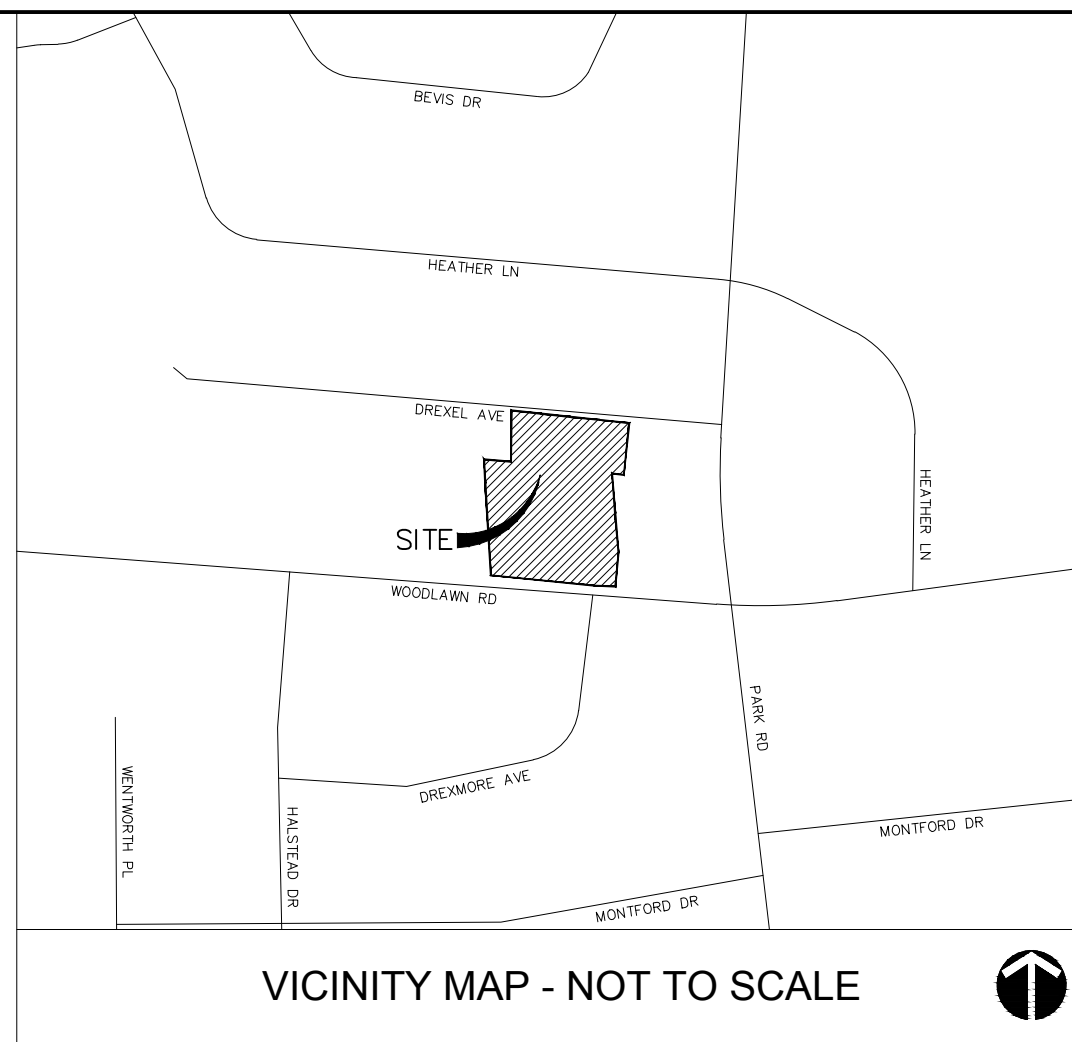

g. story building height for a depth of at least two units, with the first unit facing Drexel Place and the second unit facing the western property boundary as generally

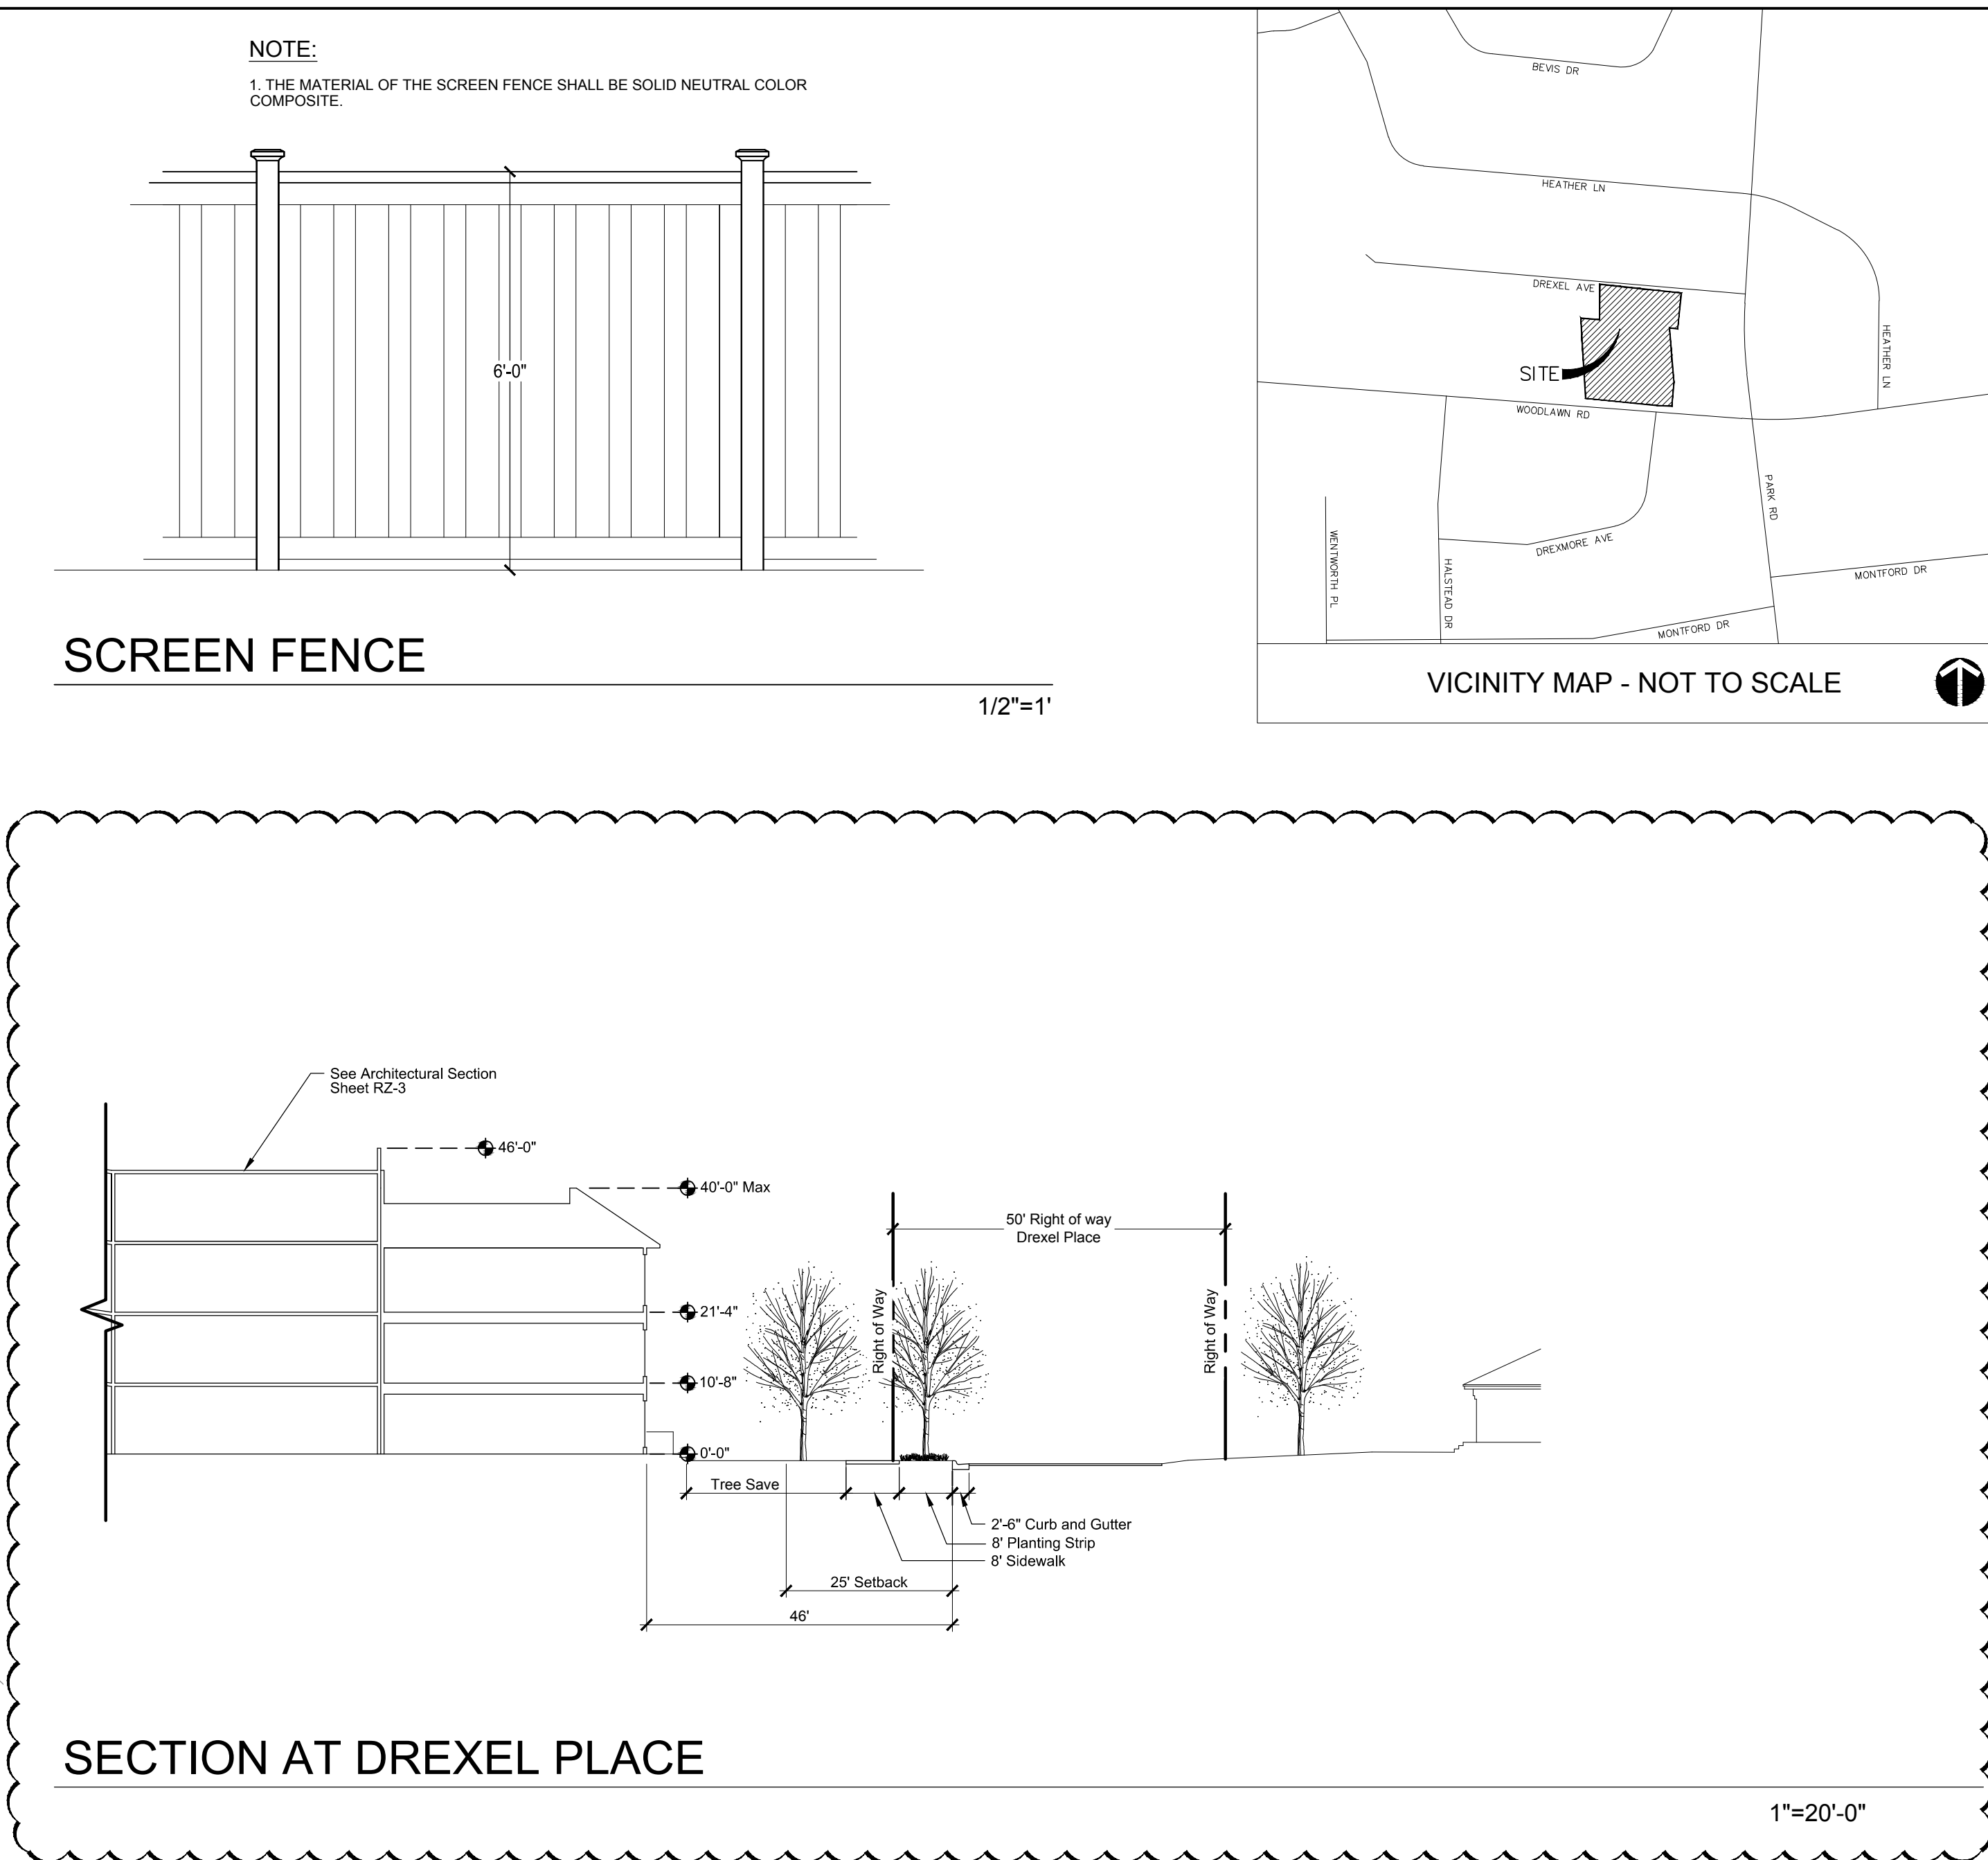

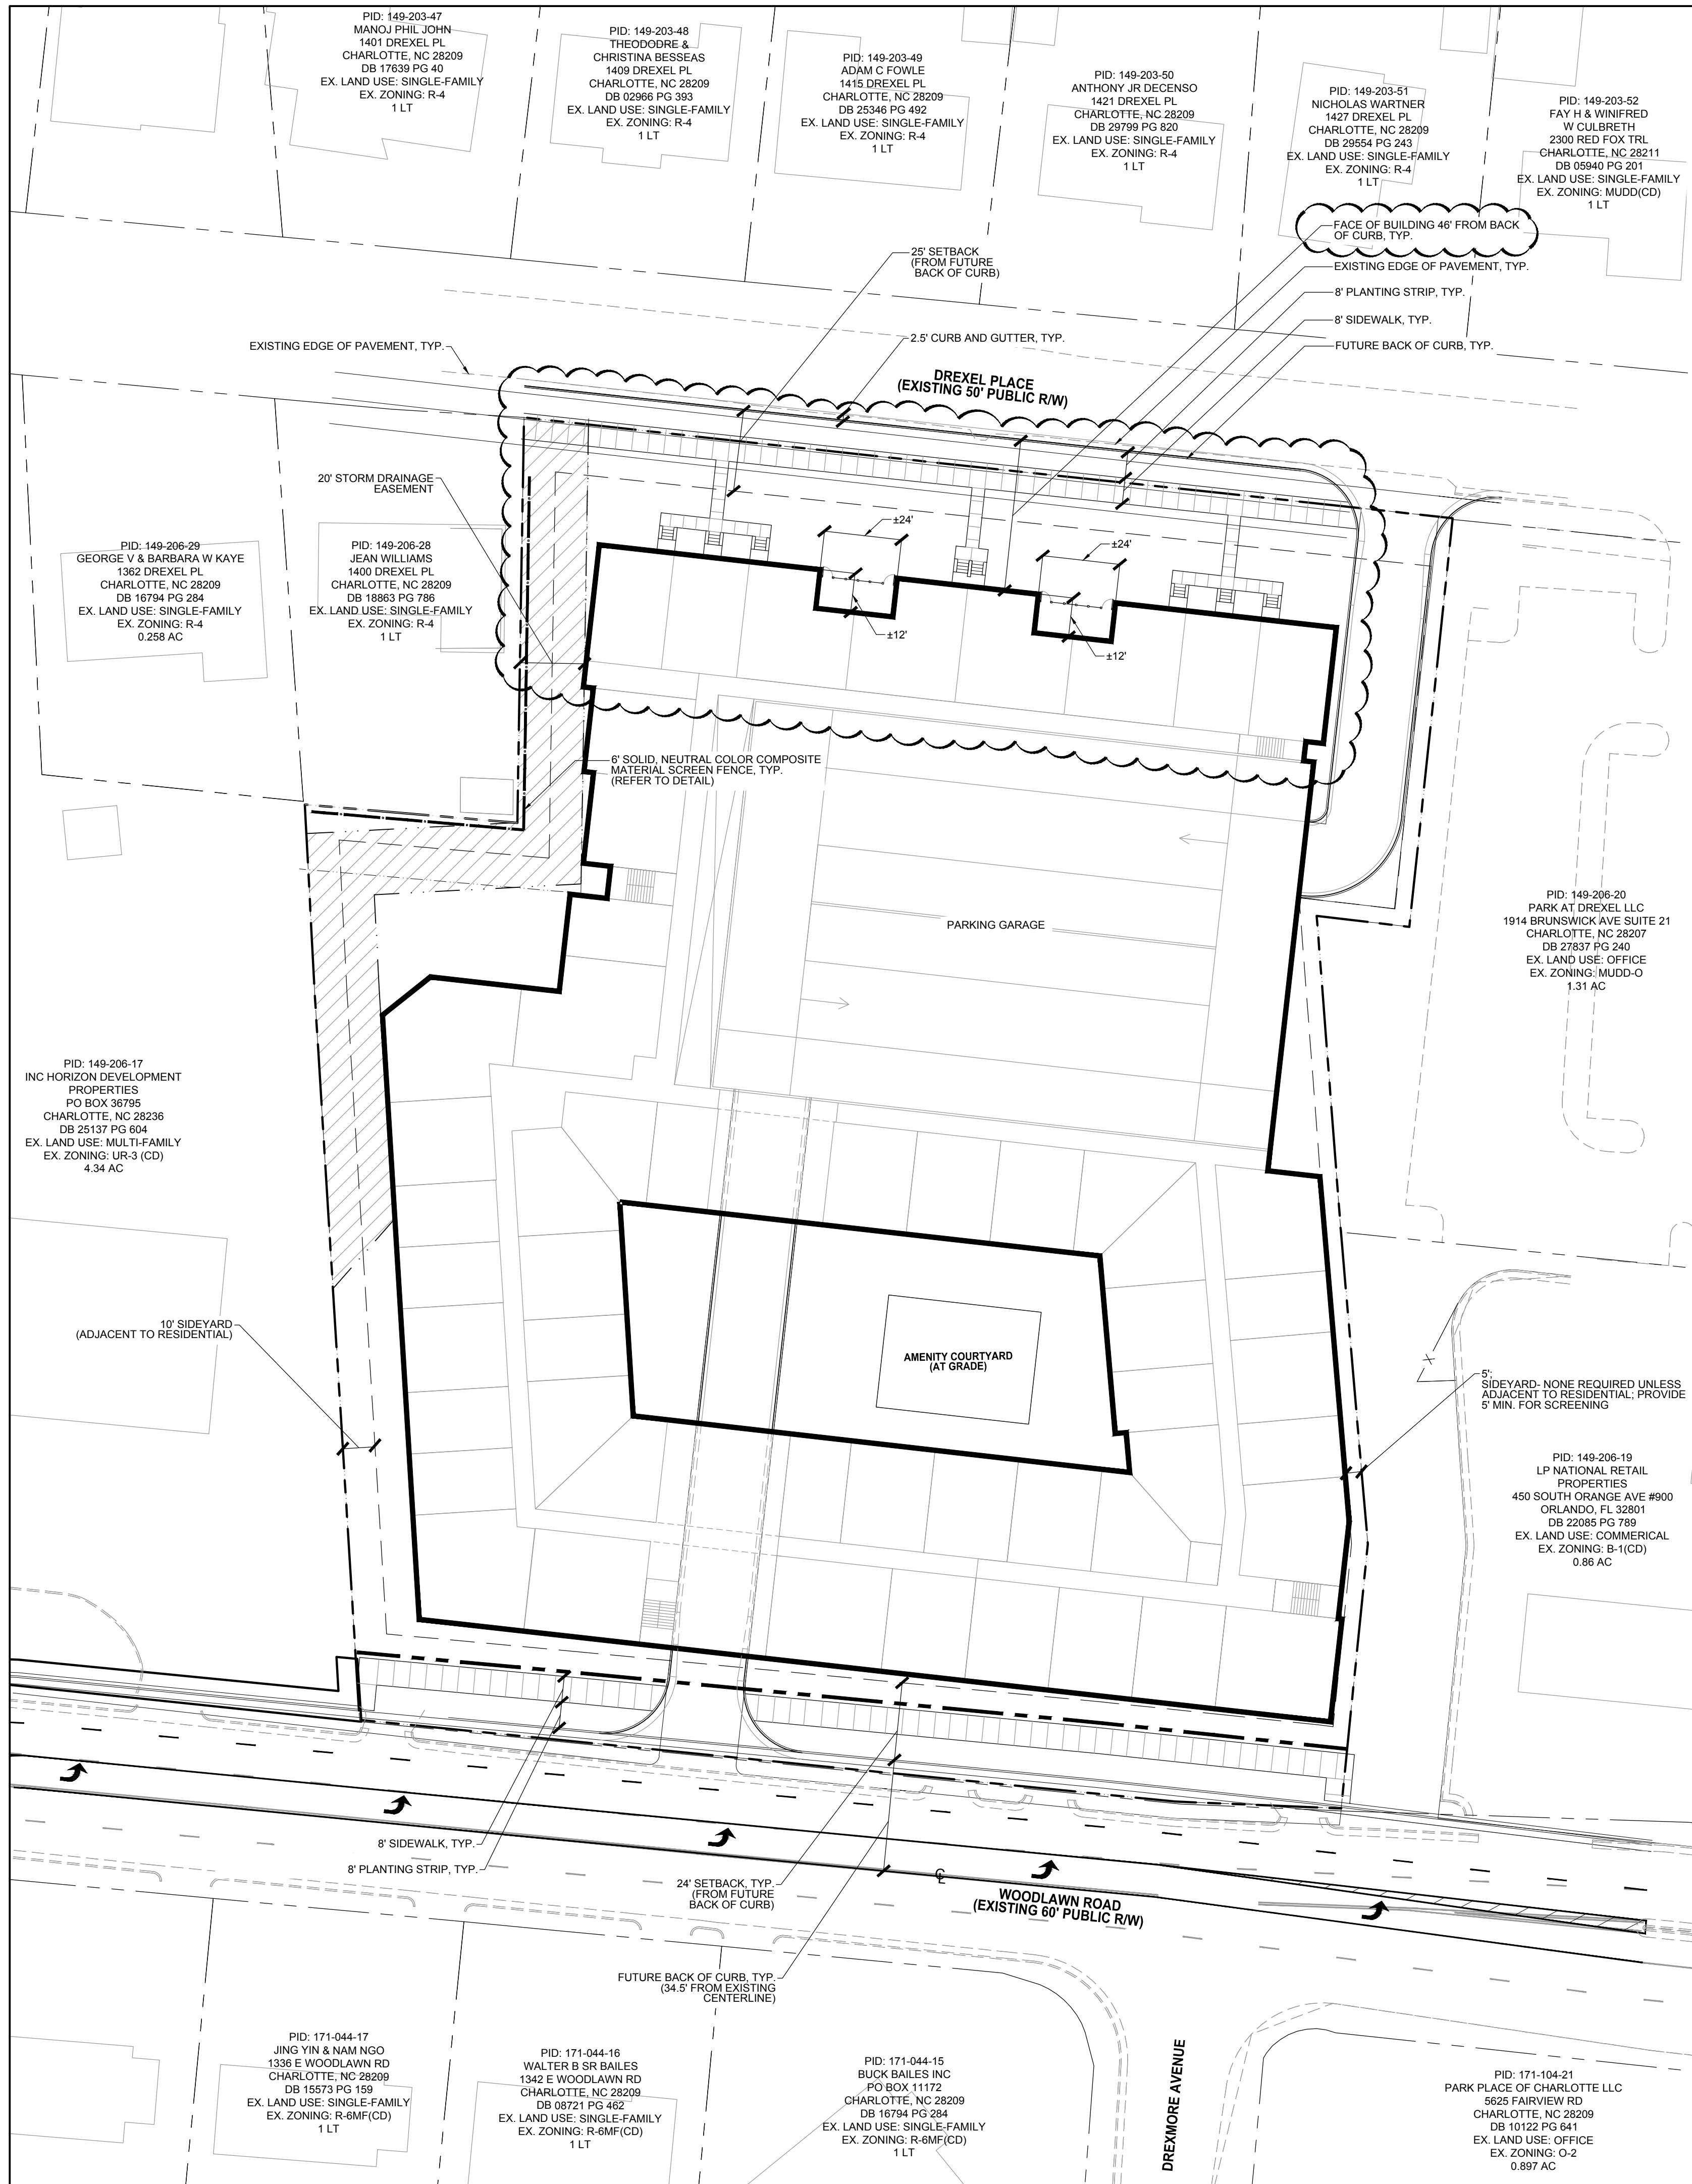





- FINISHES LEGEND

1. BRICK/ MASONRY VENEER

2. FIBER CEMENT SIDING/ PANELS


3. ASPHALT SHINGLES

4. GLAZING

5. PREFINISHED MTL RAILING





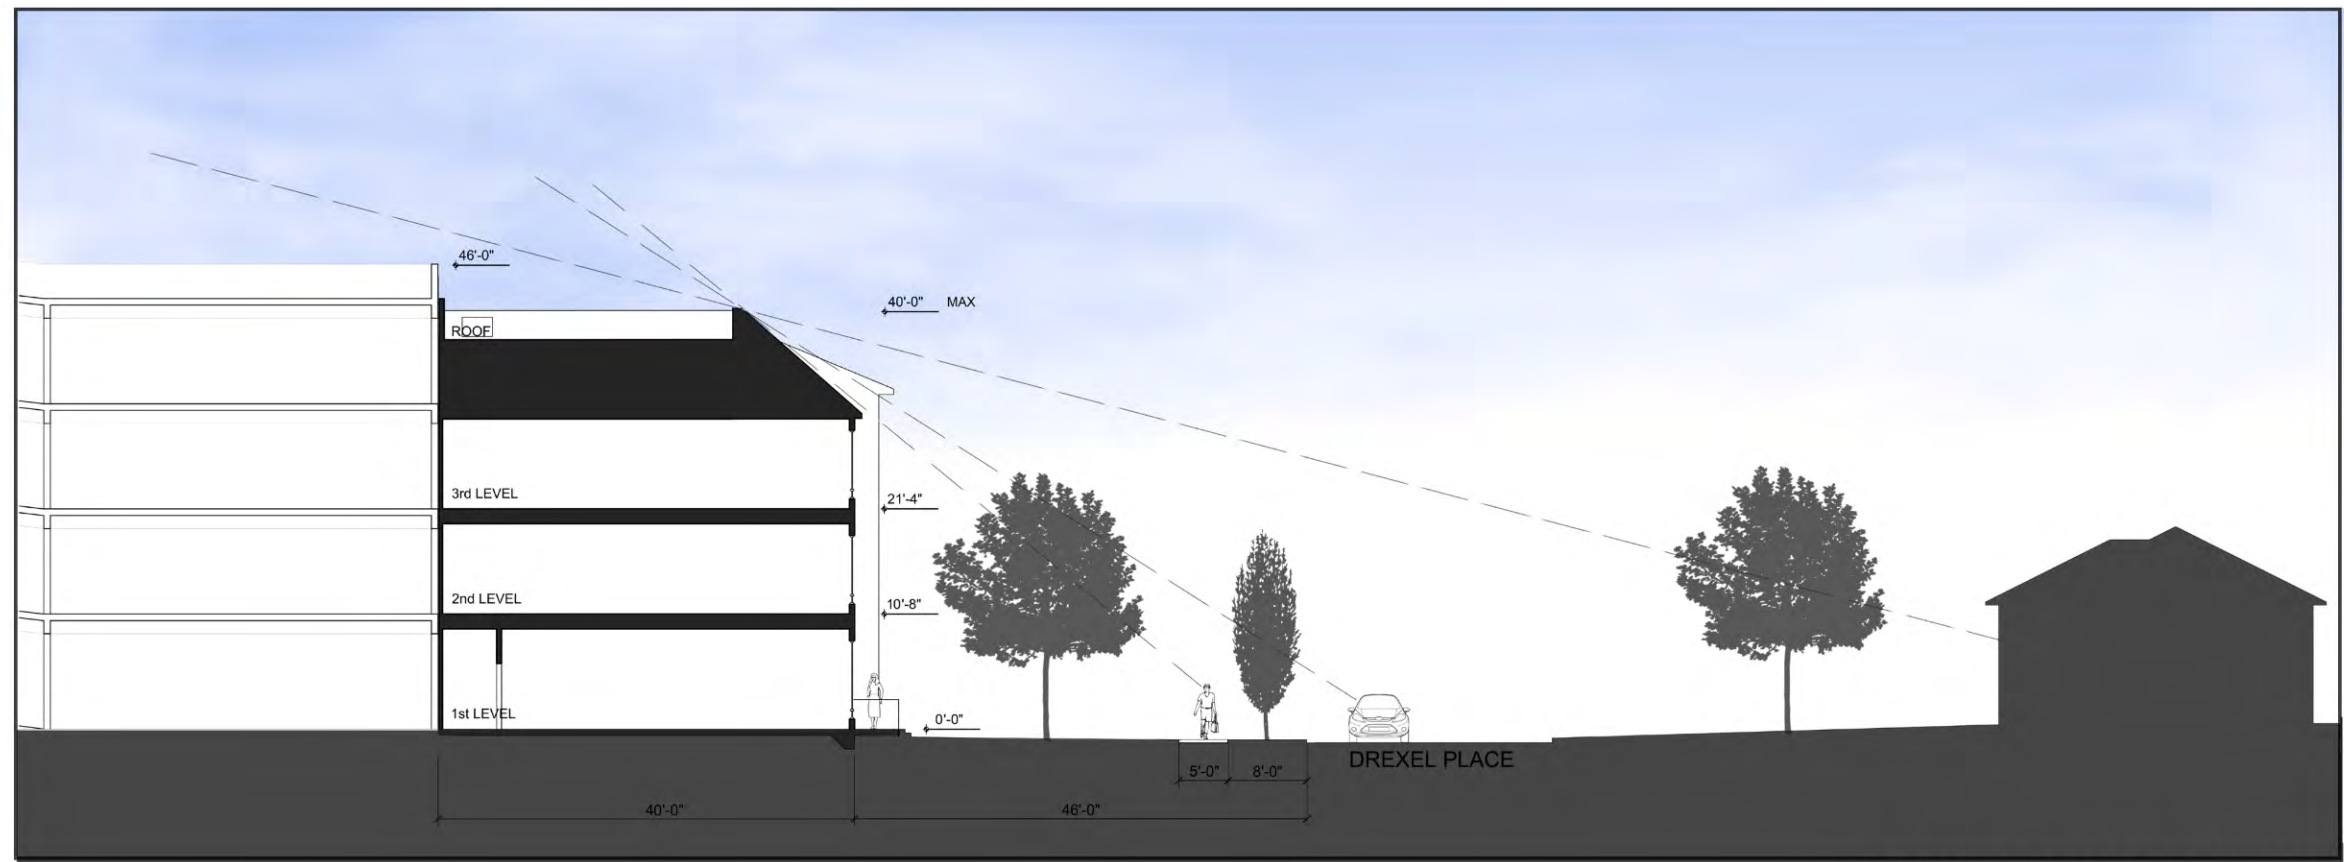

ENLARGED SITE SECTION AT DREXEL

02

Scale: 1/8" = 1'-0"



CONCEPTUAL SITE SECTION

01

Scale: 1/16" = 1'-0"