

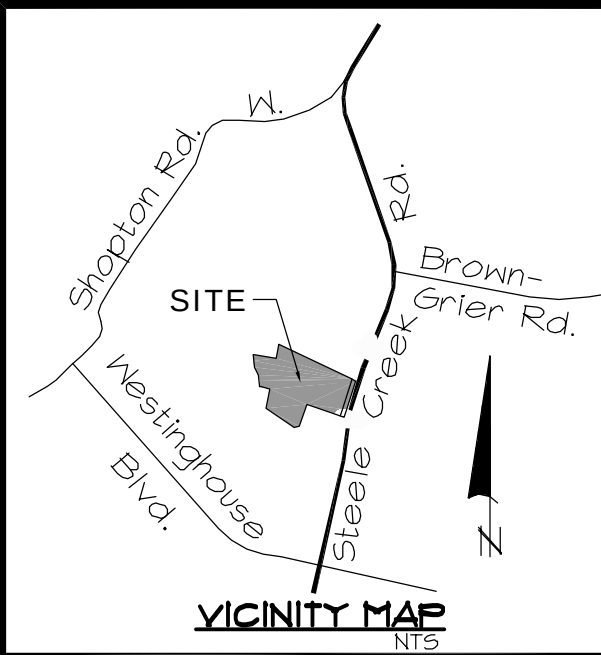


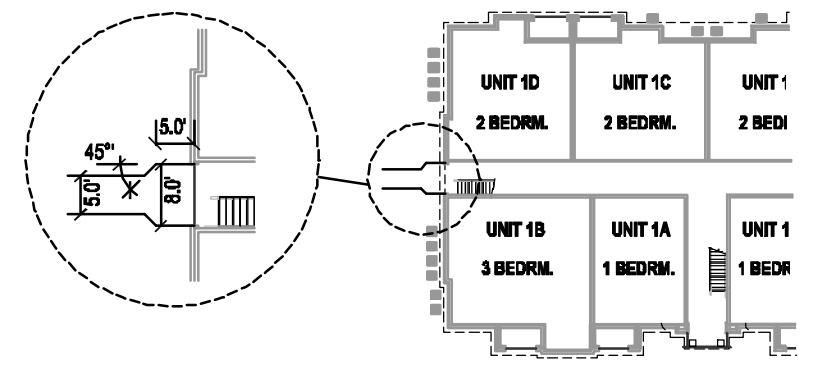

2016-041 Rezoning Boundary in Red (+/-3.2 ac.)

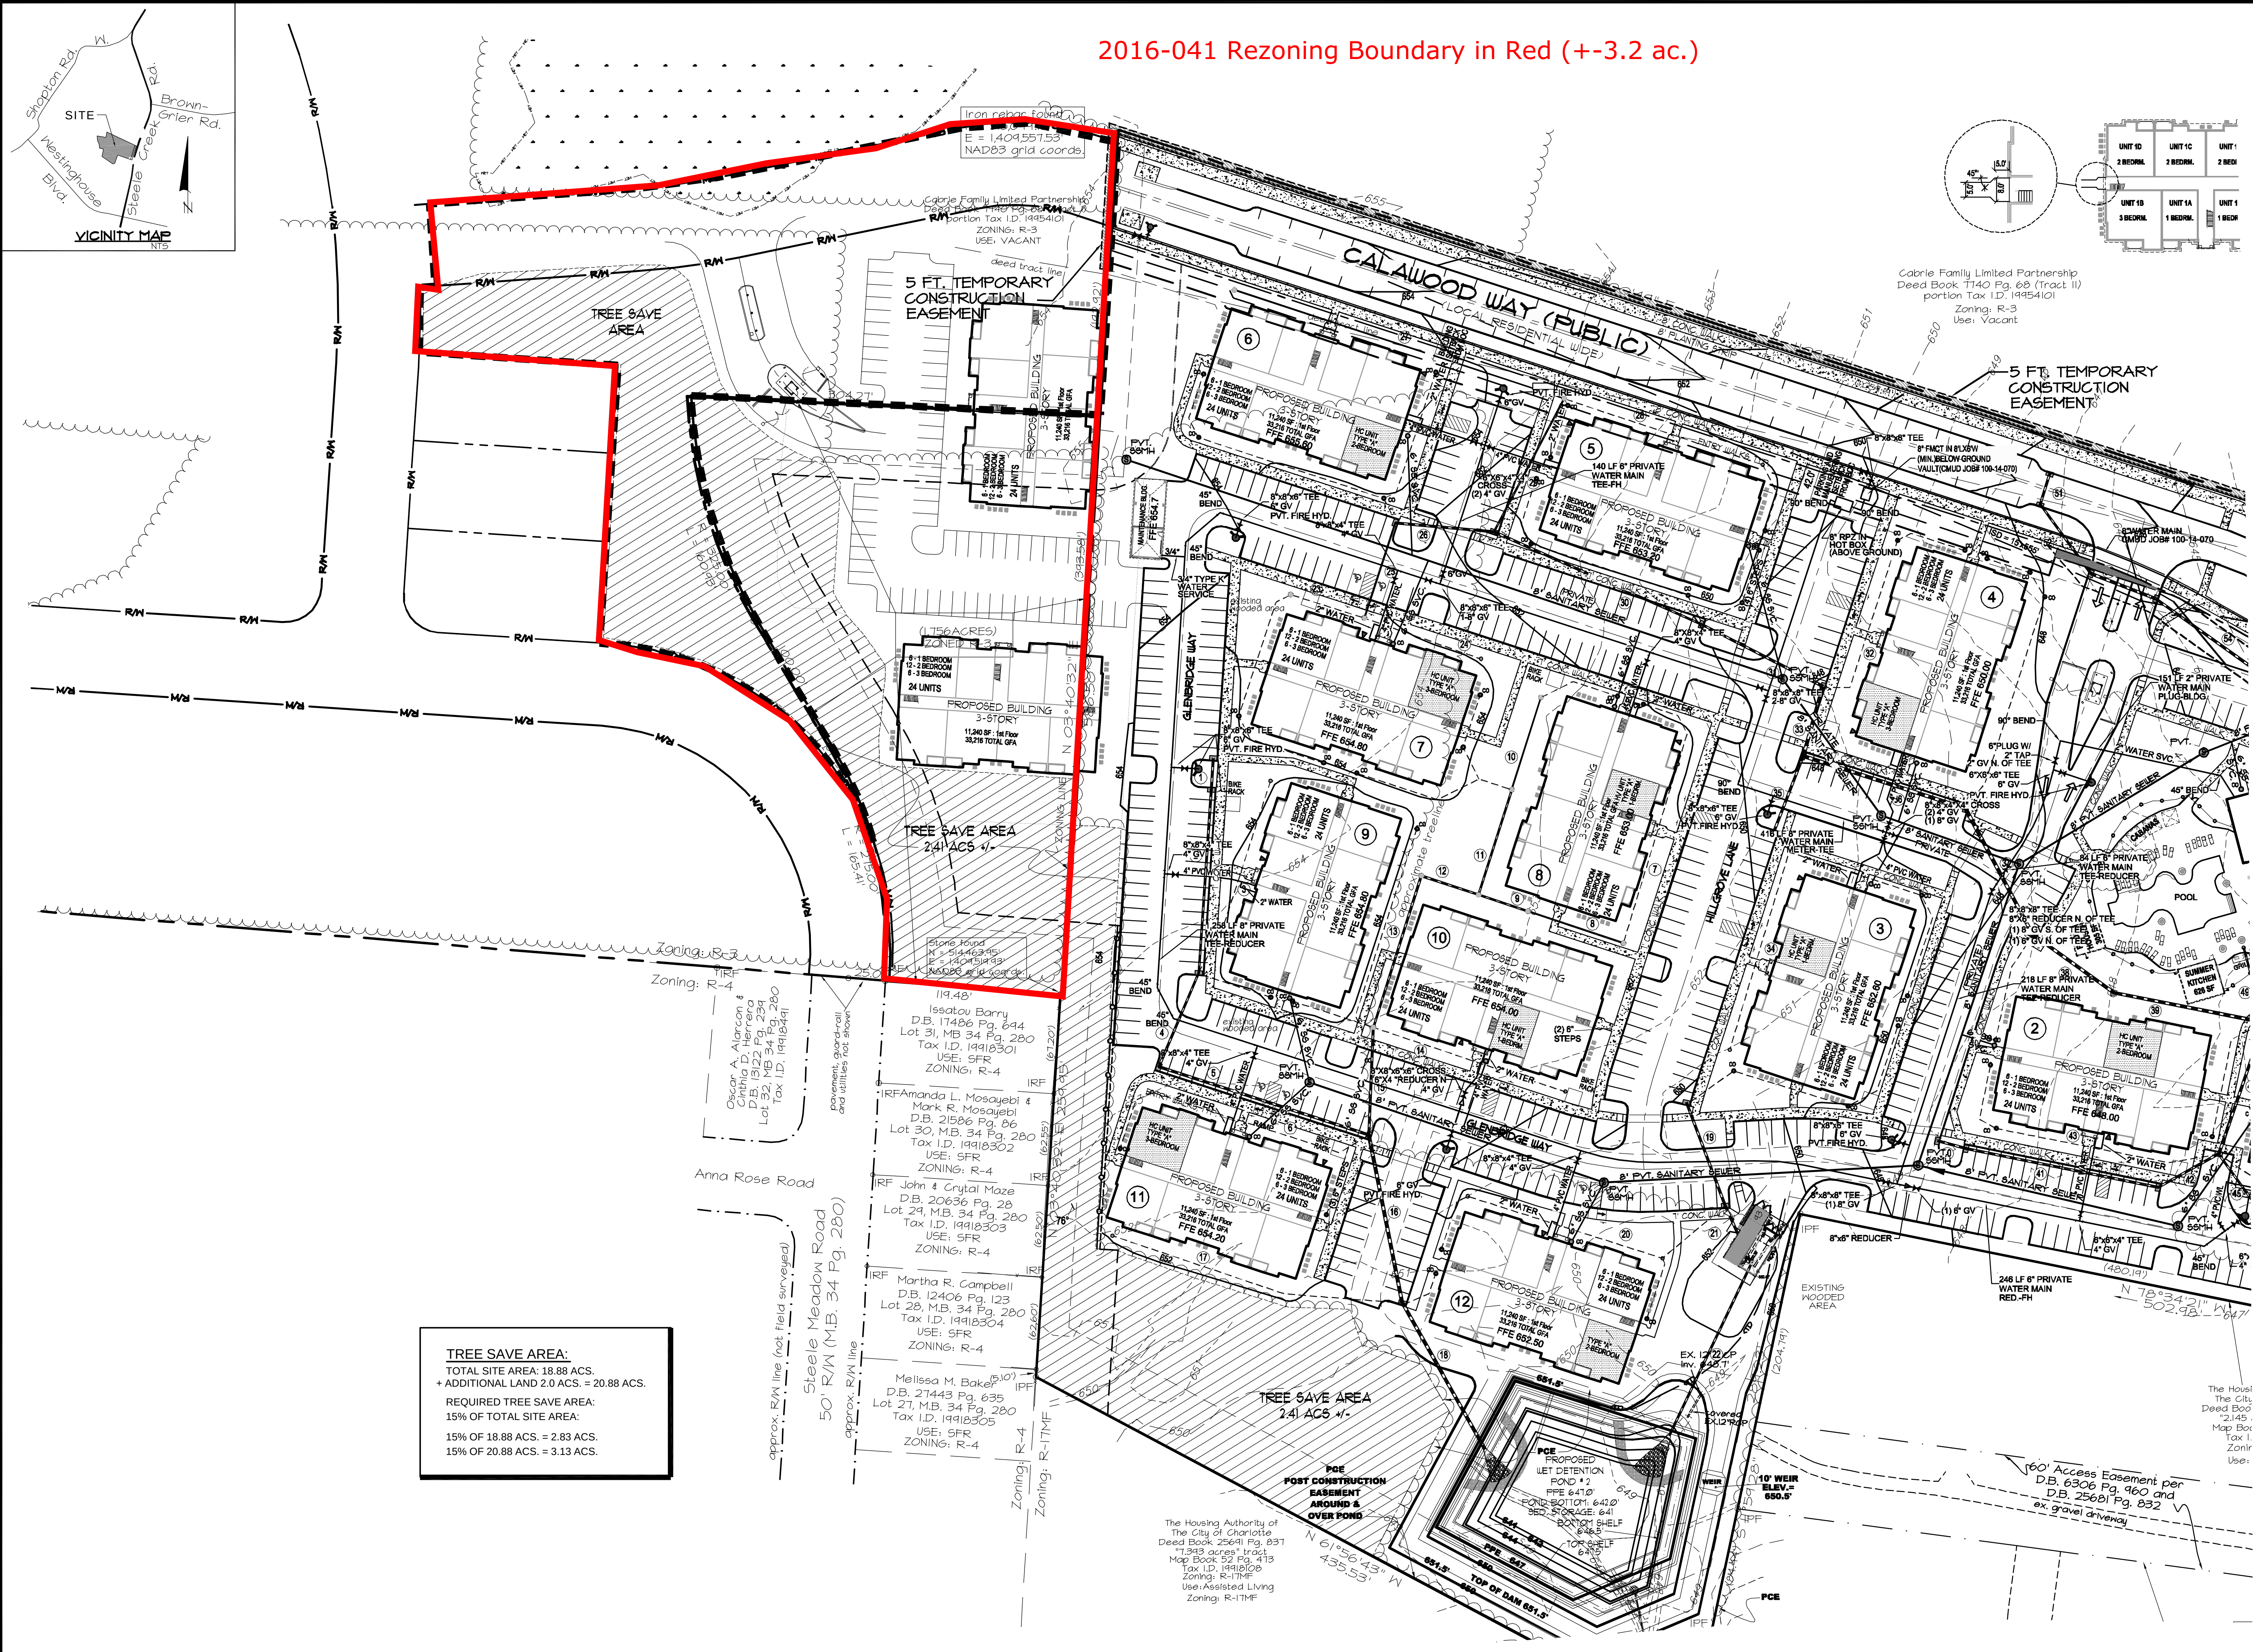

TREE SAVE AREA:
TOTAL SITE AREA: 18.88 ACS.
+ ADDITIONAL LAND 2.0 ACS. = 20.88 ACS.
REQUIRED TREE SAVE AREA:
15% OF TOTAL SITE AREA:
15% OF 18.88 ACS. = 2.83 ACS.
15% OF 20.88 ACS. = 3.13 ACS.

REVISIONS

ENGINEERING AND SURVEYING, INC.
LAND DEVELOPMENT CONSULTING
CORPORATE LICENSE NUMBER C-1375
4400 TYNING STREET
HIGH POINT, NORTH CAROLINA 27265
PHONE: (336) 812-8800 ~ FAX: (336) 812-8180

HORIZONS at STEELE CREEK

10510 & 10100 STEELE CREEK ROAD

CITY OF CHARLOTTE
MECKLENBURG COUNTY

COVER SHEET

SCALE: 1" = 50'

DATE: 07/06/15

PROJECT: 1306-14

DRAWN BY: TM

SHEET 1