







206 EAST TREMONT AVE.  
SUITE A  
CHARLOTTE, N.C.  
28203  
704-358-9393

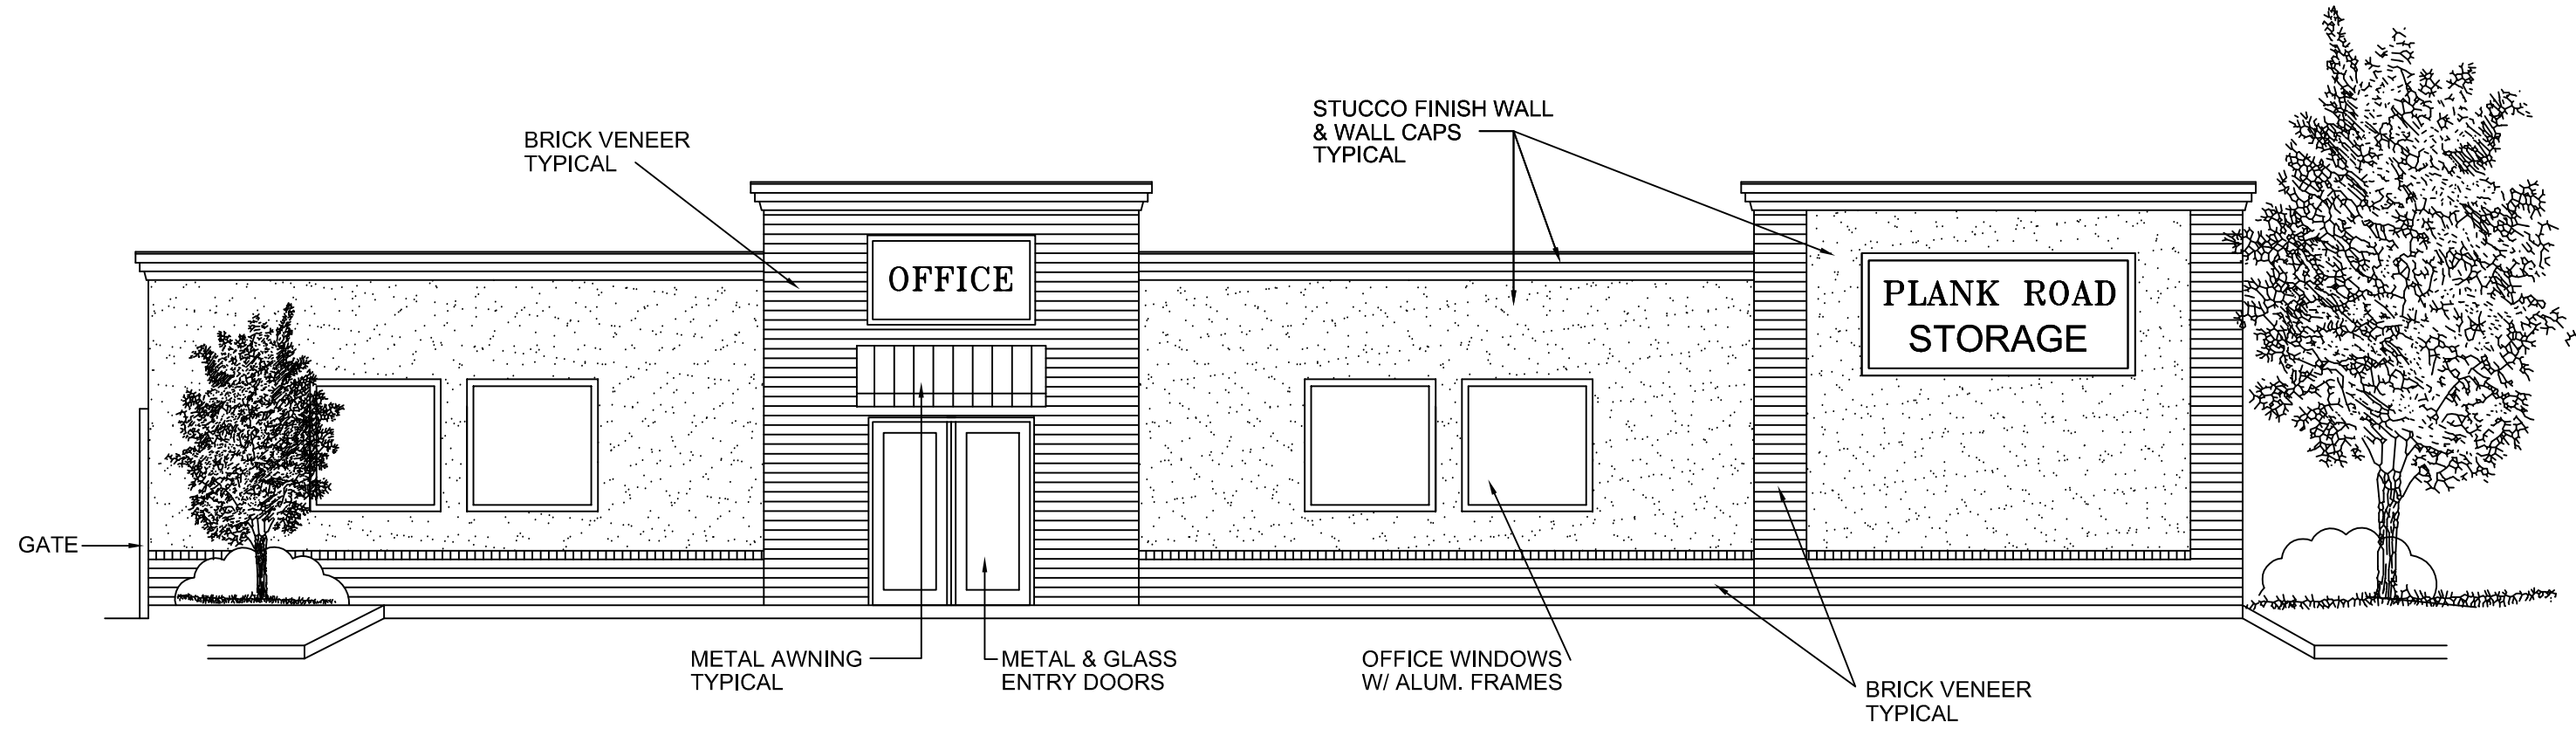

SIDE ELEVATION DIAGRAM

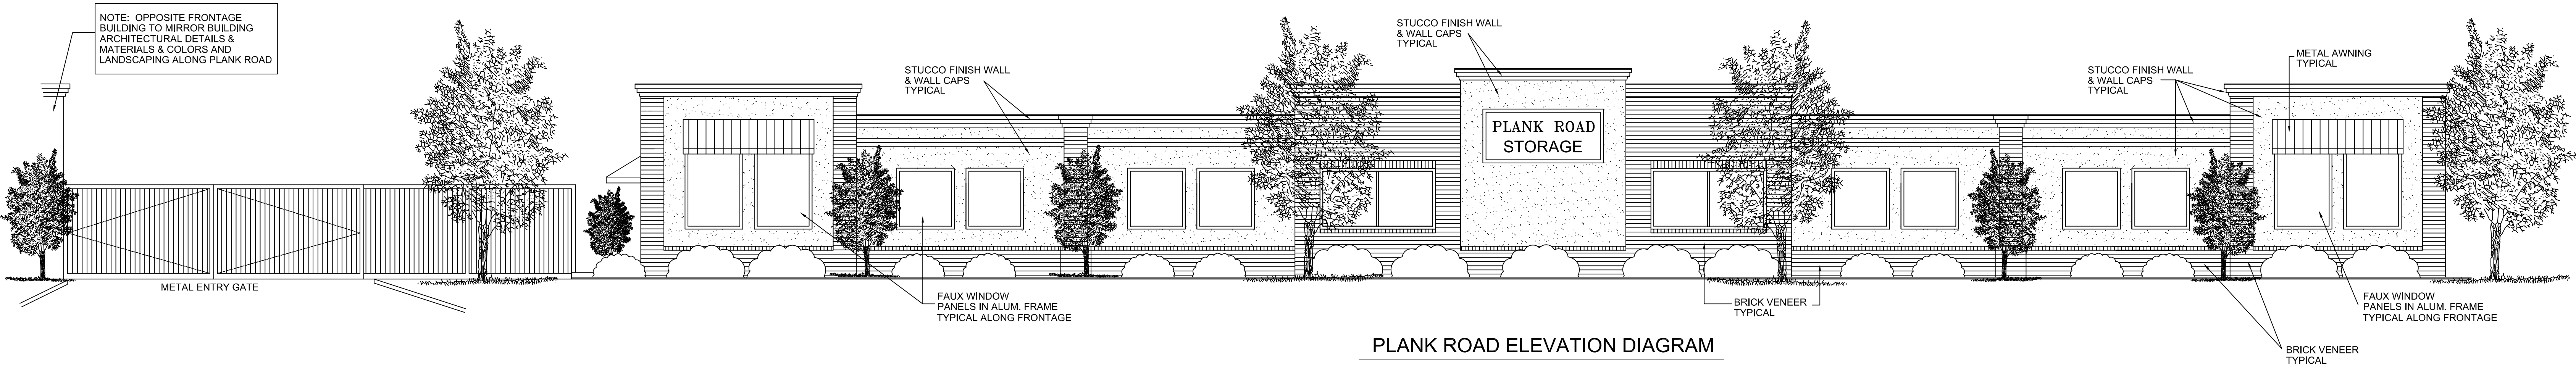

PLANK ROAD ELEVATION DIAGRAM