





VICINITY MAP

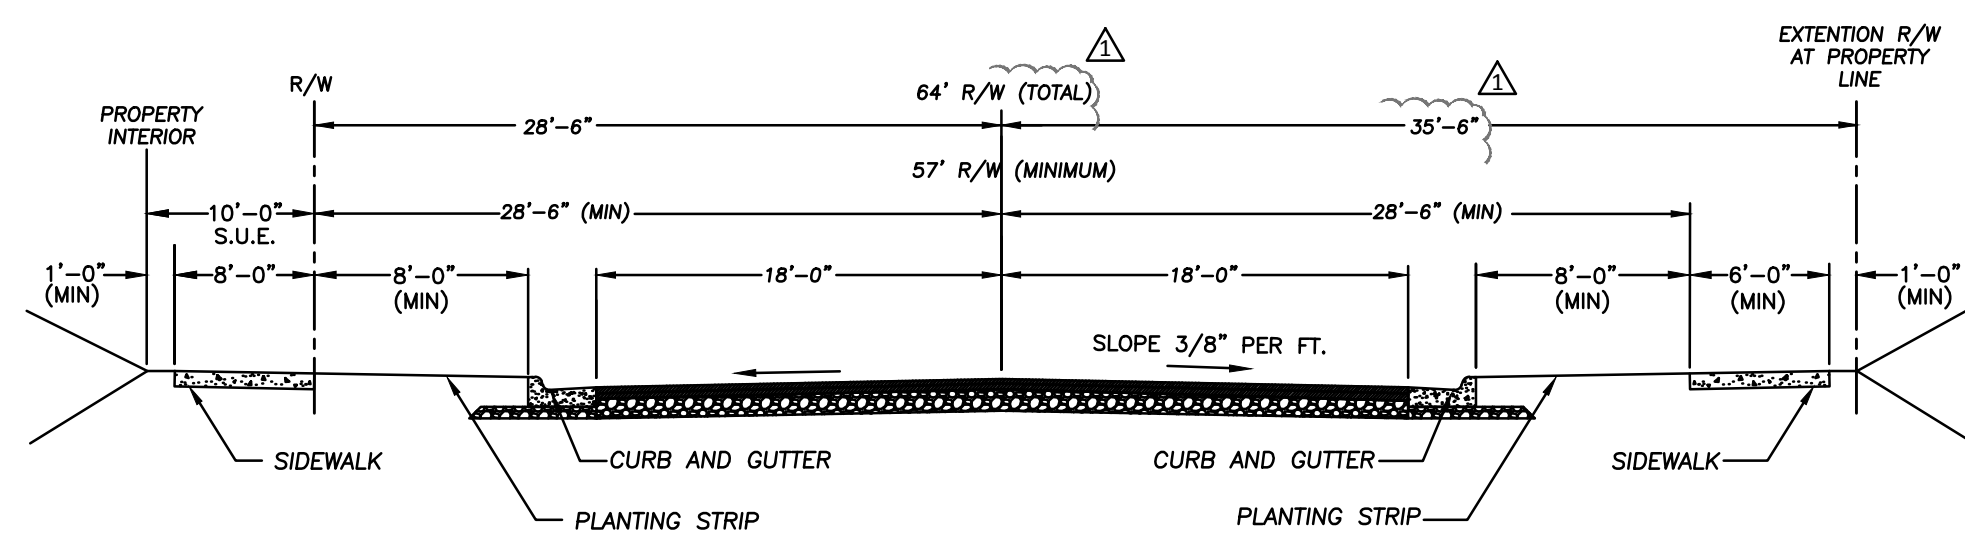


PUBLIC ROAD SECTION

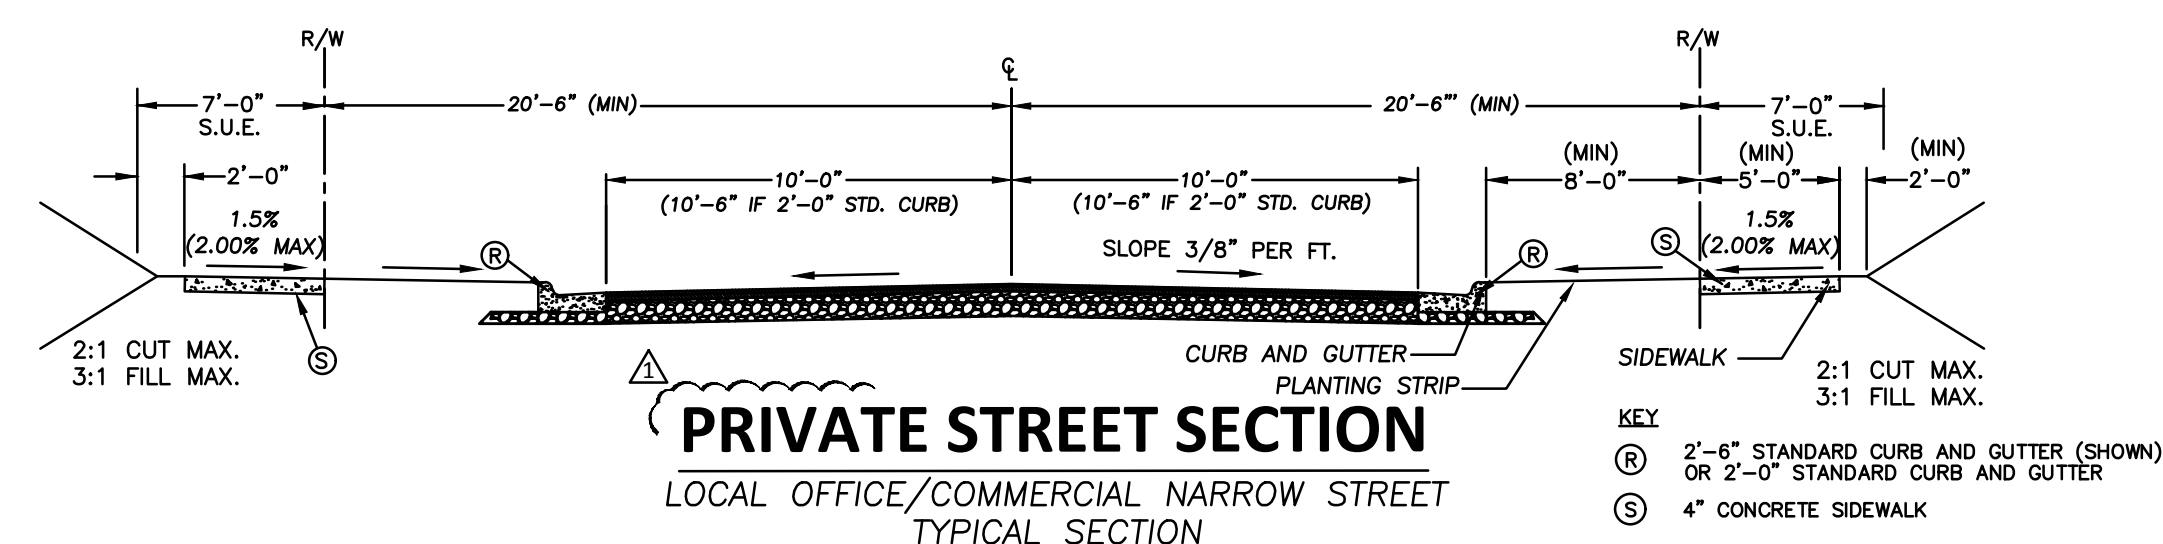

PRIVATE STREET SECTION

LOCAL OFFICE/COMMERCIAL NARROW STREET
TYPICAL SECTION


KEY
(R) 2'-6" STANDARD CURB AND GUTTER (SHOWN)
OR 2'-0" STANDARD CURB AND GUTTER
(S) 4" CONCRETE SIDEWALK

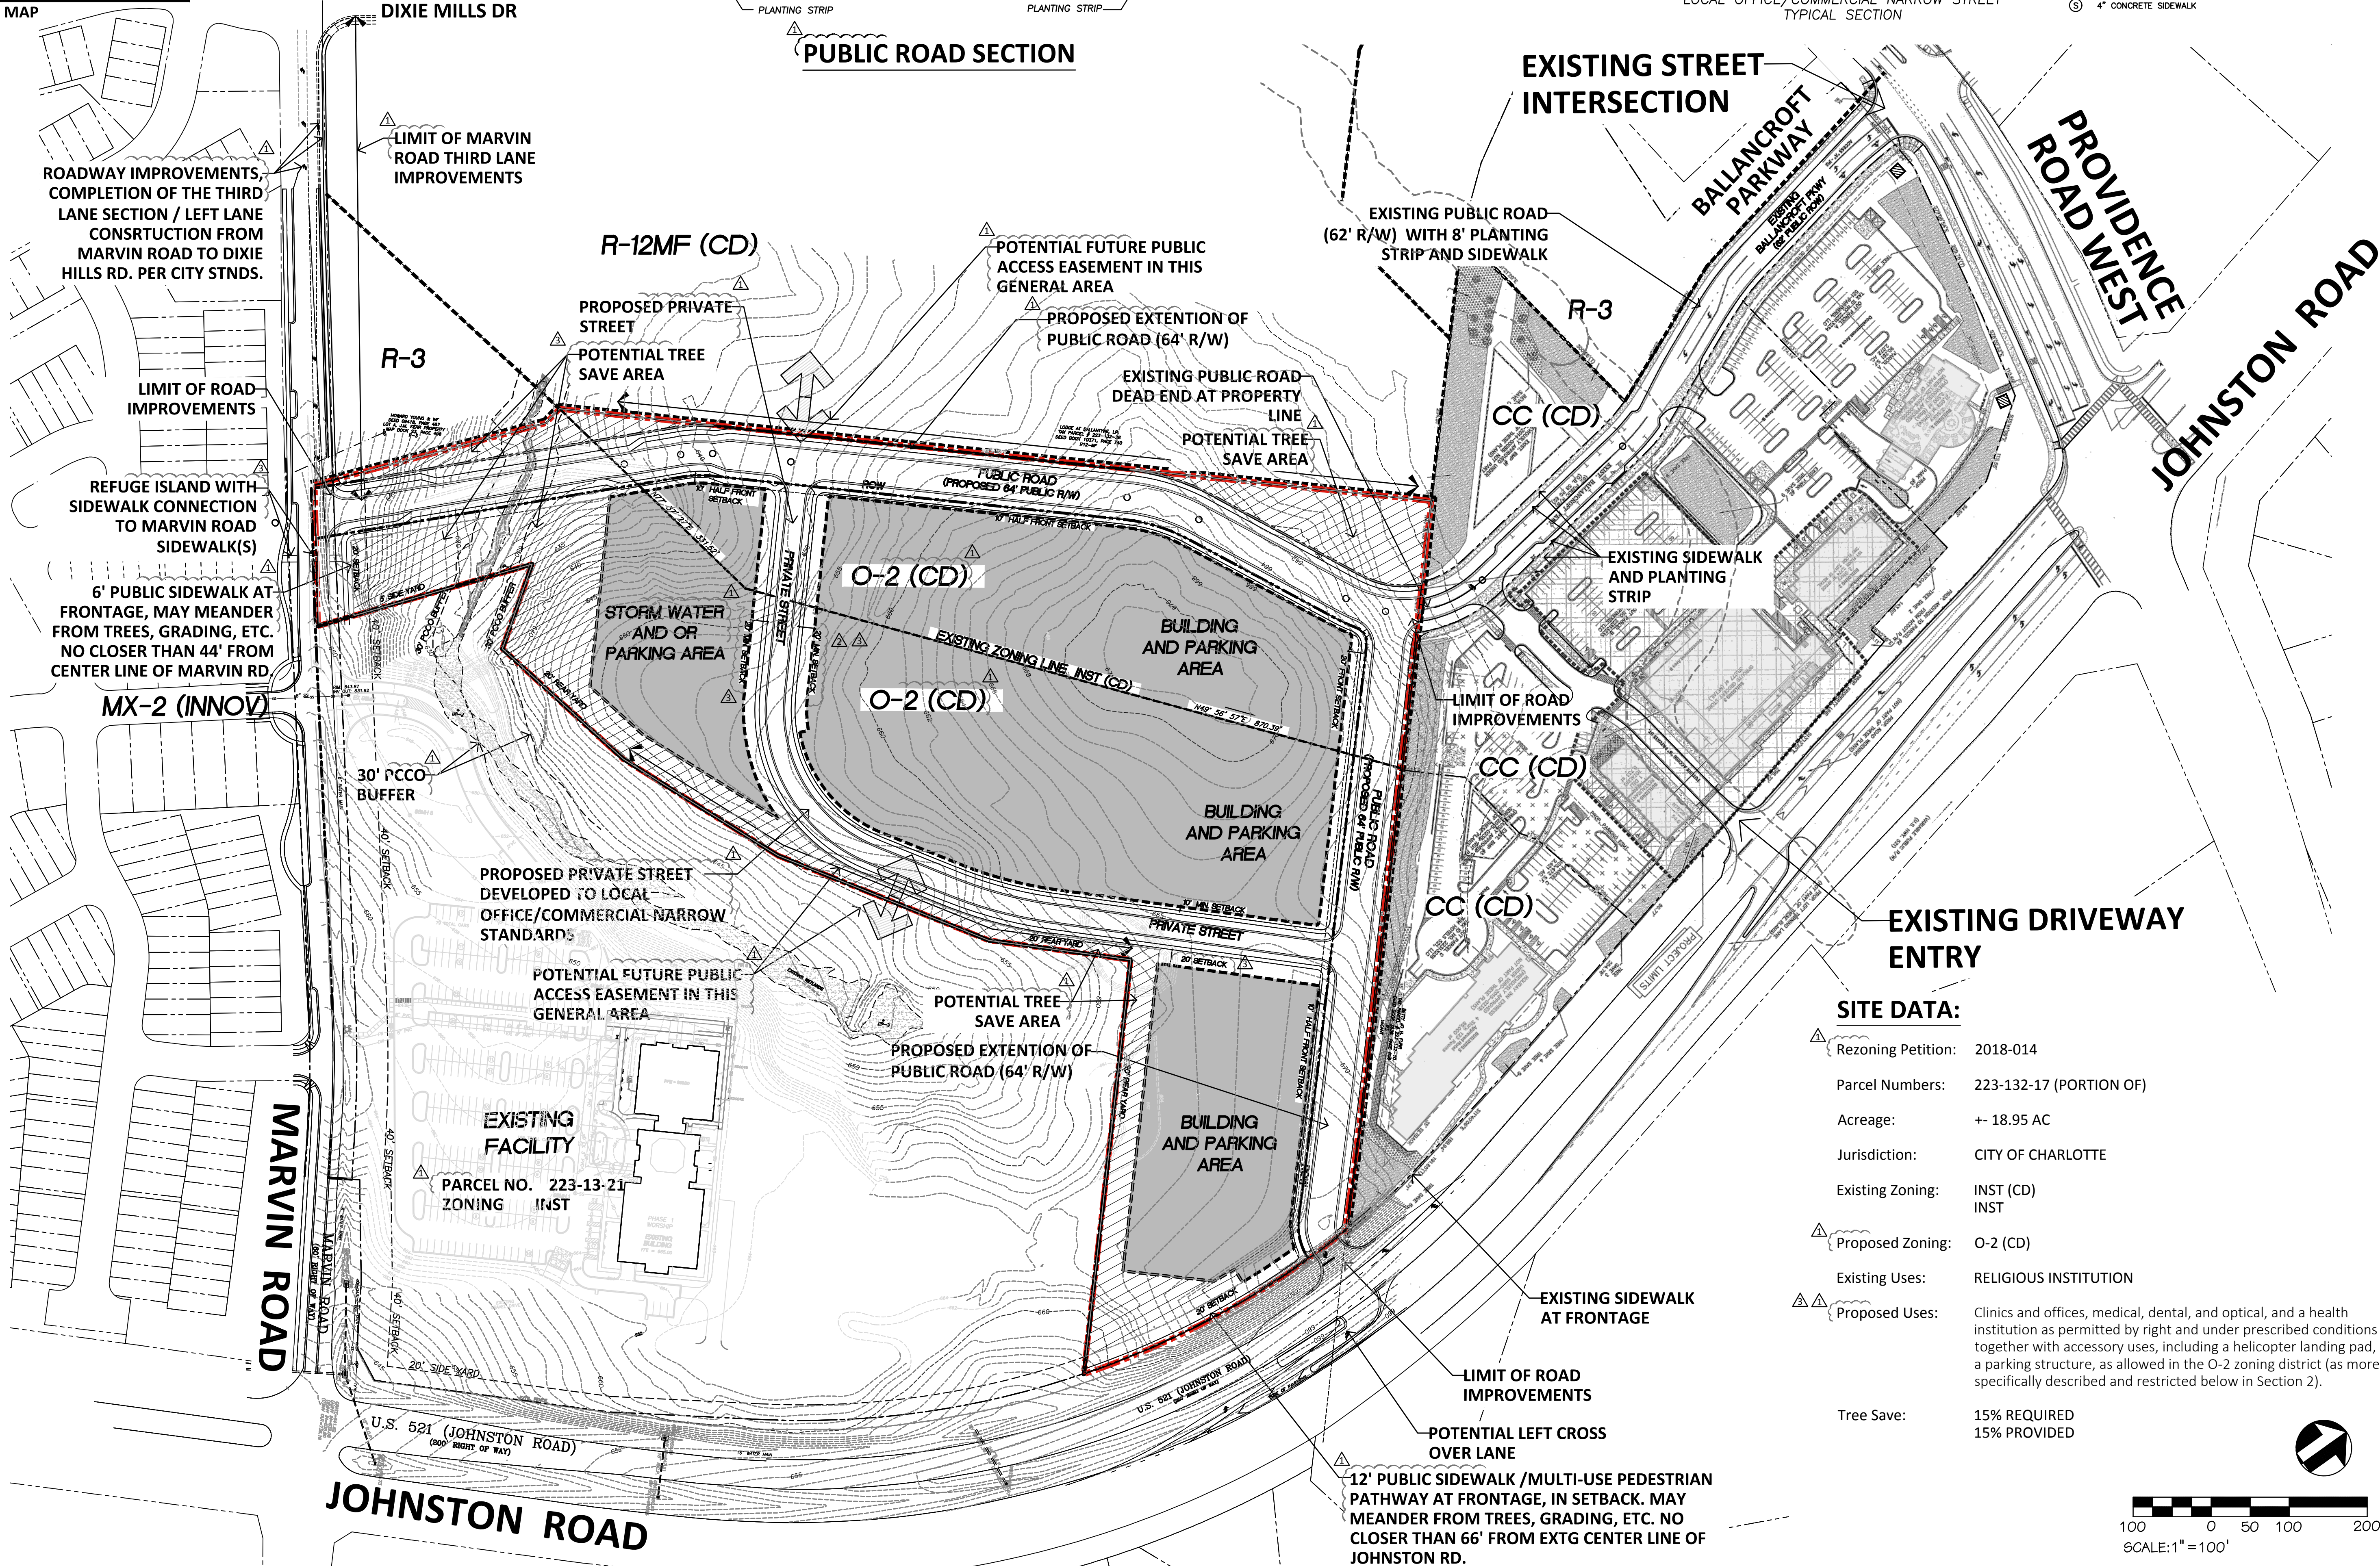

EXISTING DRIVEWAY
ENTRY

SITE DATA:

Rezoning Petition:	2018-014
Parcel Numbers:	223-132-17 (PORTION OF)
Acreage:	+/- 18.95 AC
Jurisdiction:	CITY OF CHARLOTTE
Existing Zoning:	INST (CD) INST
Proposed Zoning:	O-2 (CD)
Existing Uses:	RELIGIOUS INSTITUTION
Proposed Uses:	Clinics and offices, medical, dental, and optical, and a health institution as permitted by right and under prescribed conditions together with accessory uses, including a helicopter landing pad, a parking structure, as allowed in the O-2 zoning district (as more specifically described and restricted below in Section 2).
Tree Save:	15% REQUIRED 15% PROVIDED

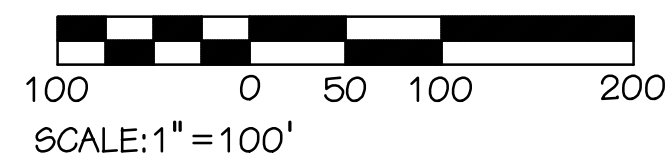

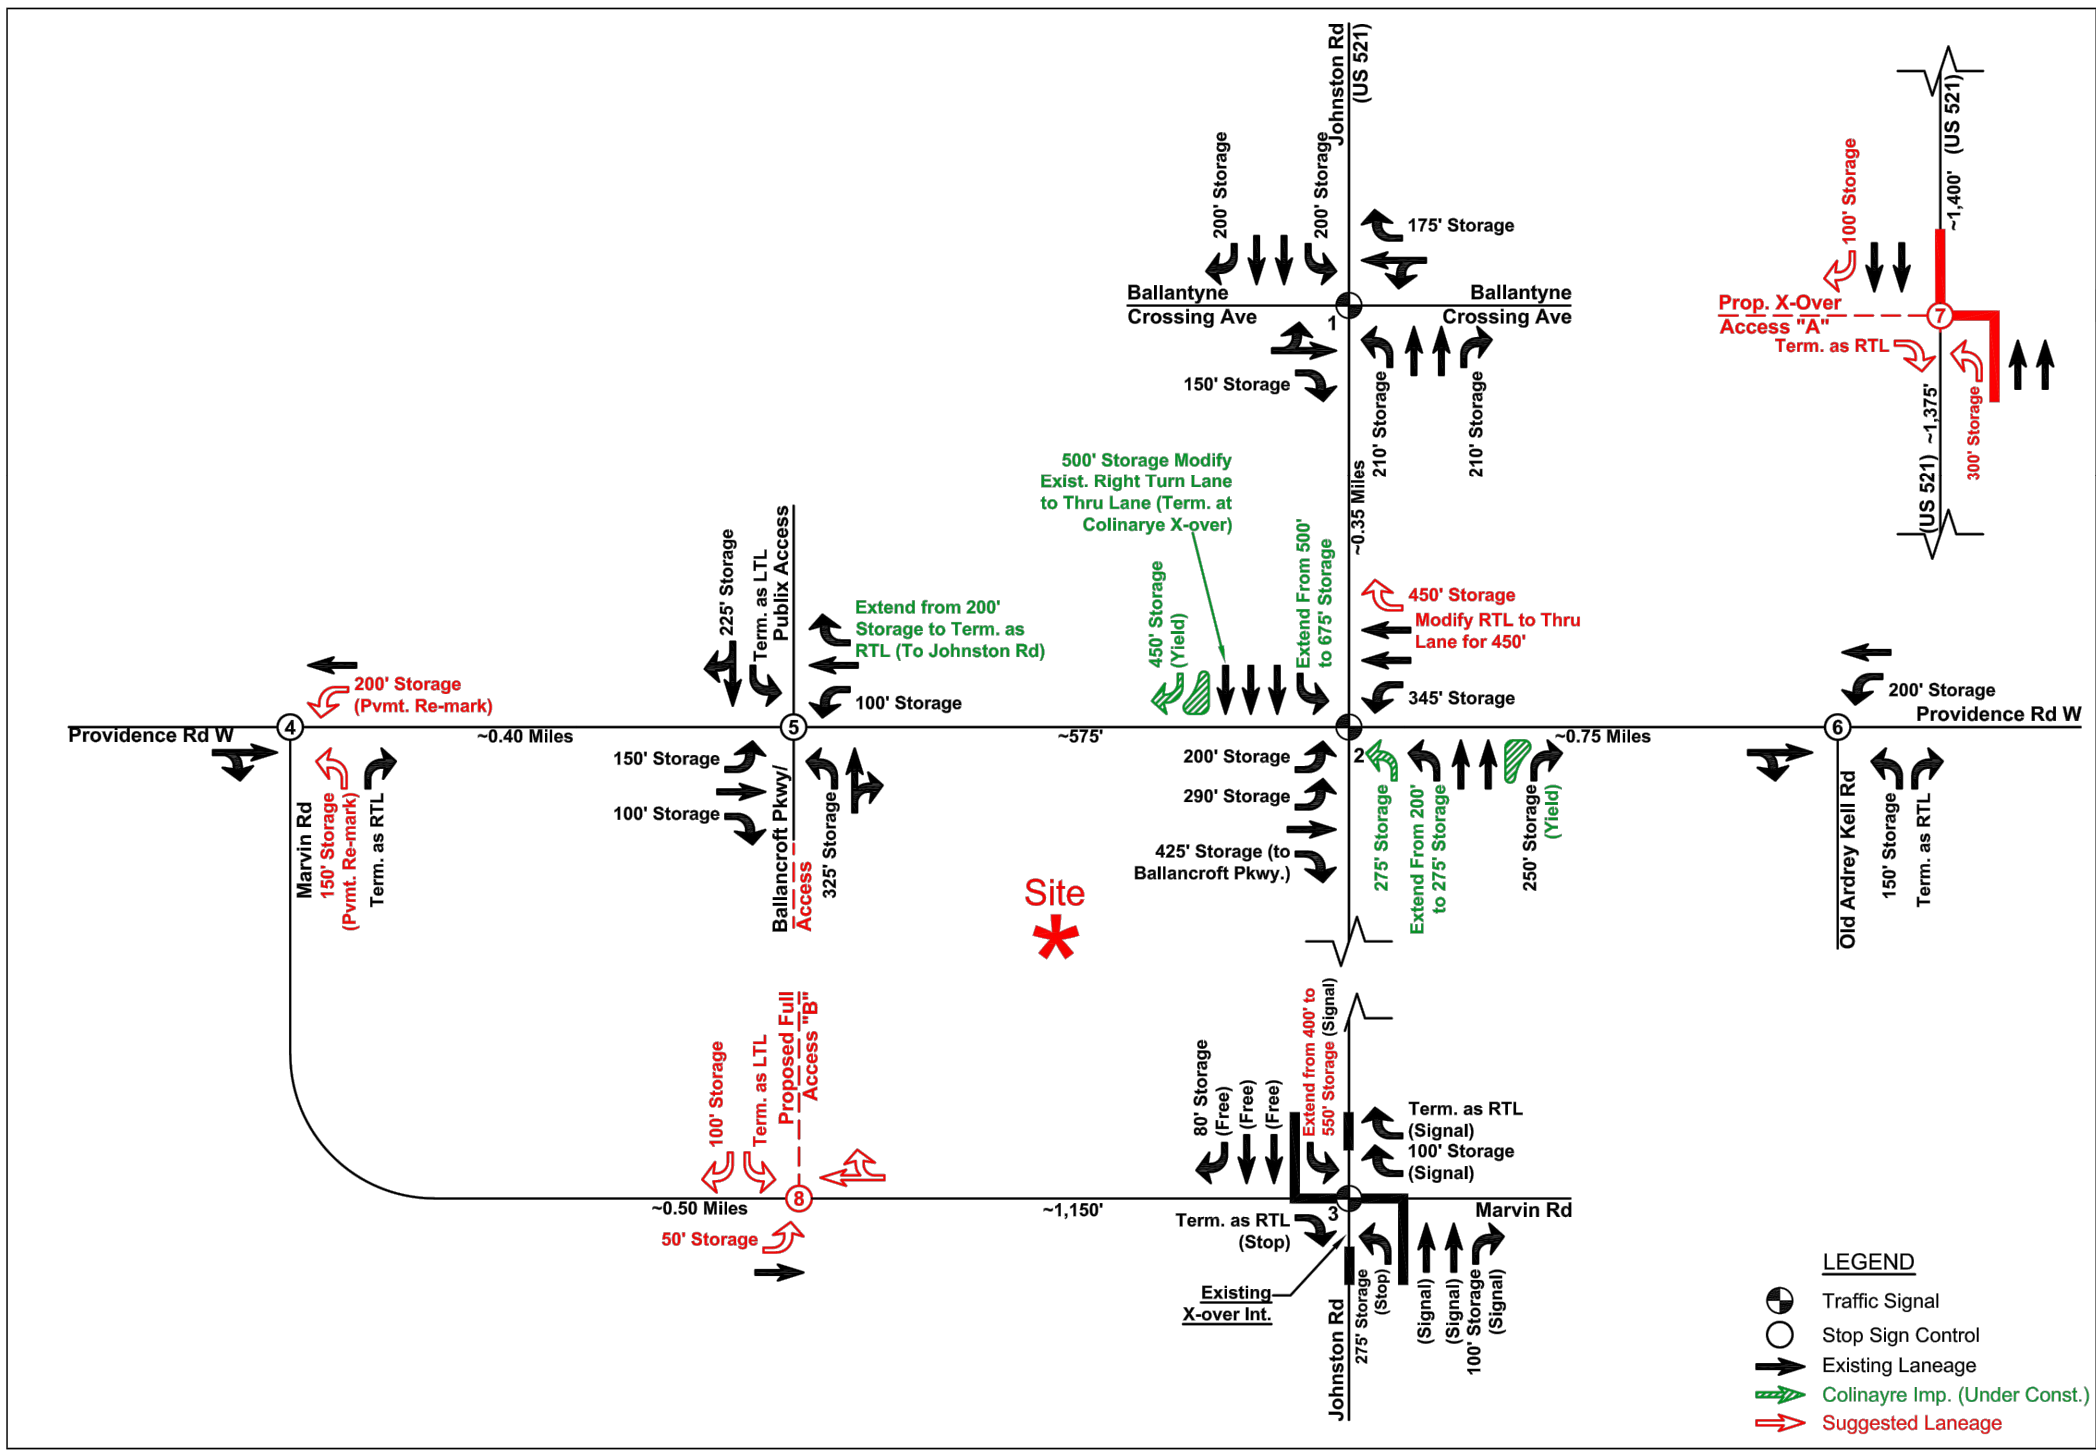
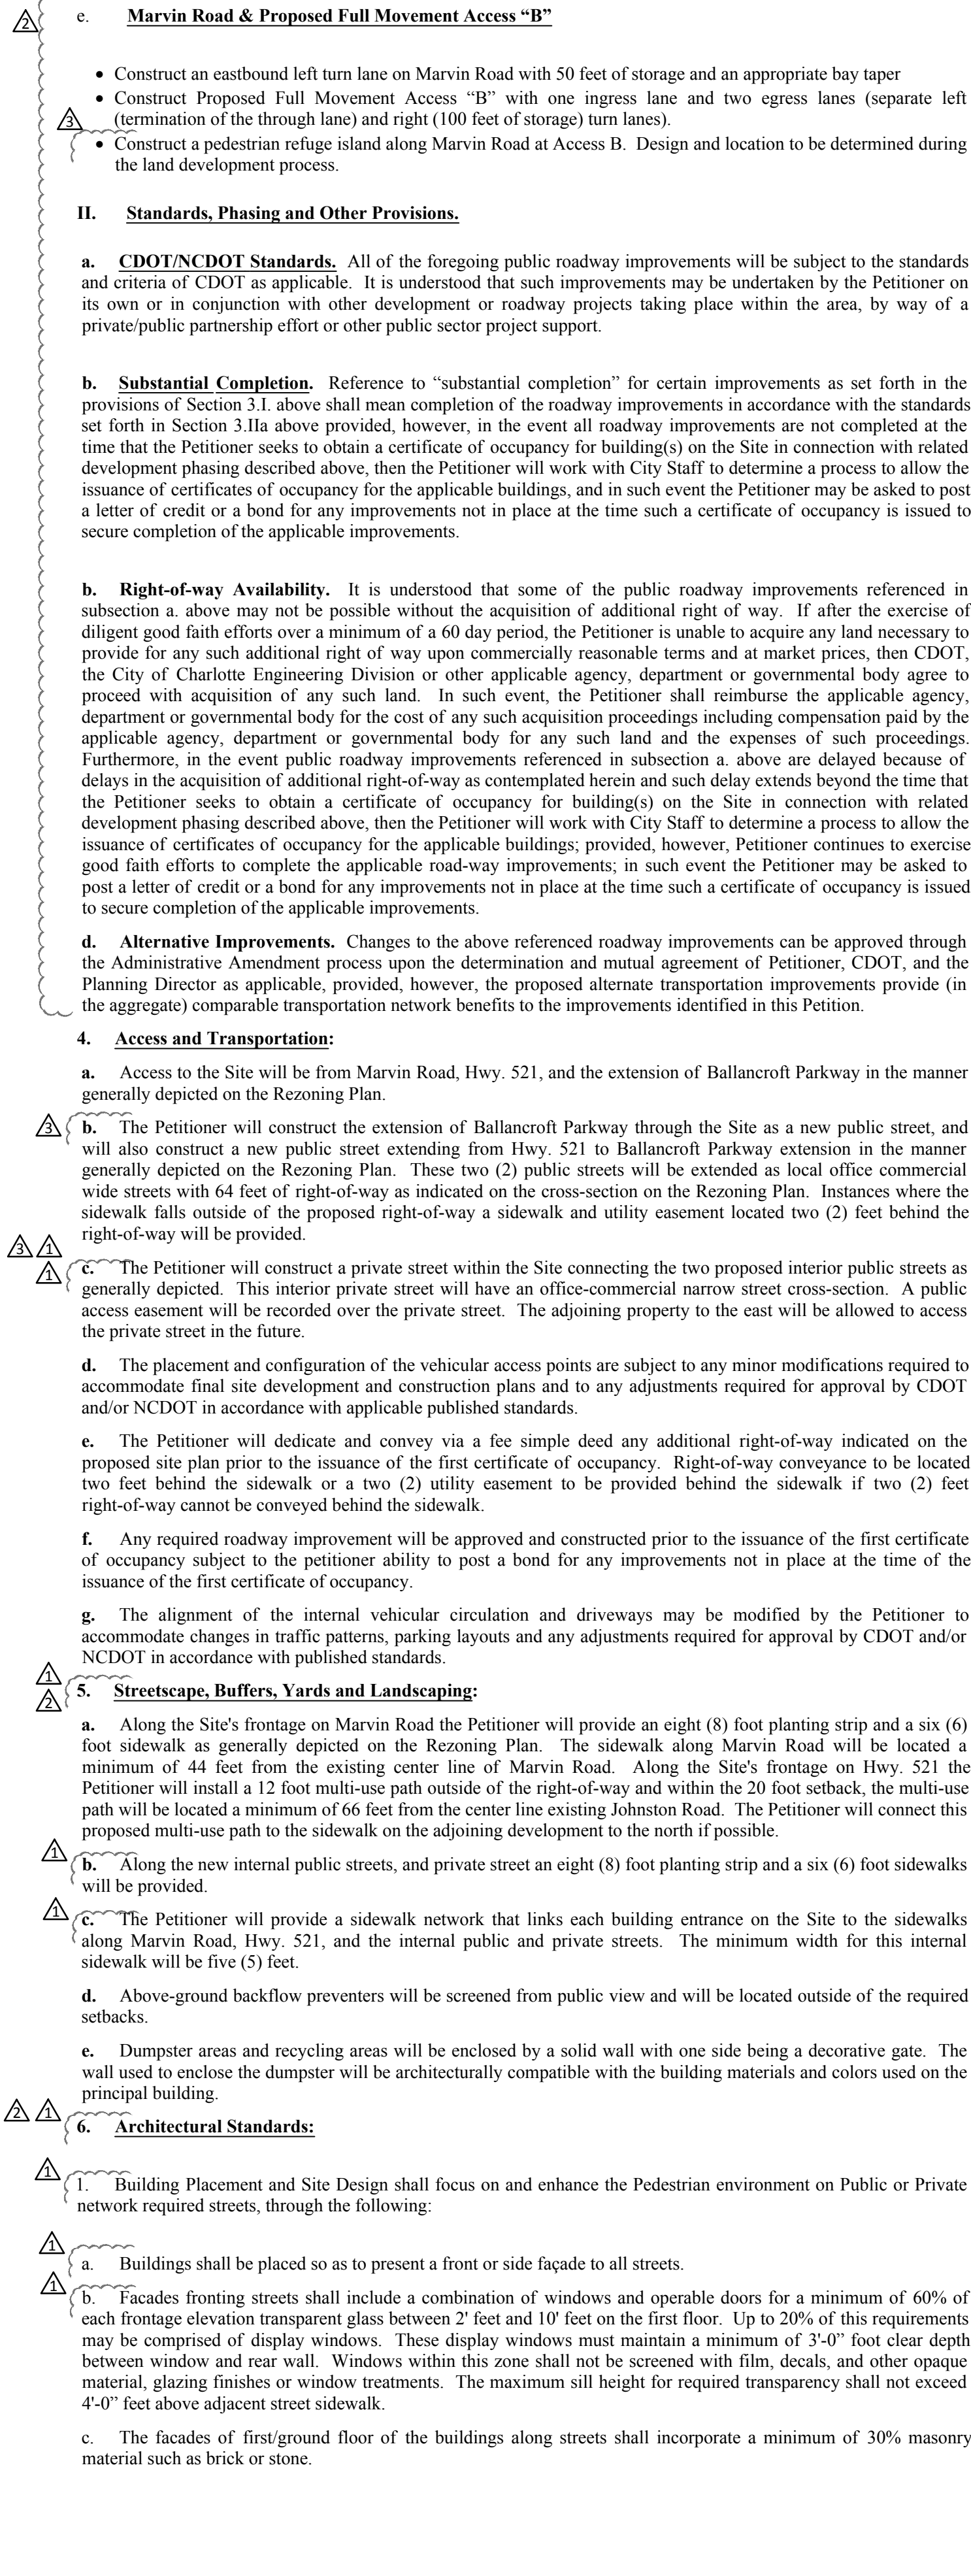


Figure 11a

TRANSPORTATION IMPROVEMENTS - FIGURE 11a