

URBAN DESIGN PARTNERS

1318-46 central ave. p 704.334.3303
charlotte, nc 28205 f 704.334.3305
urbanpartners.com
ncbels firm no: P-0418
sc coa no: C-03044

Wallace Lane, LLC

4366 South Tryon Street
Charlotte, NC 28217-1734



Wallace Lane

Technical Data Sheet
Wallace Lane, Charlotte, North Carolina

NO. DATE: BY: REVISIONS:

Project No: 17-118
Date: 04.23.2018
Designed by: udp
Drawn By: udp
Scale: 1"=50'
Sheet No:

RZ-1.0

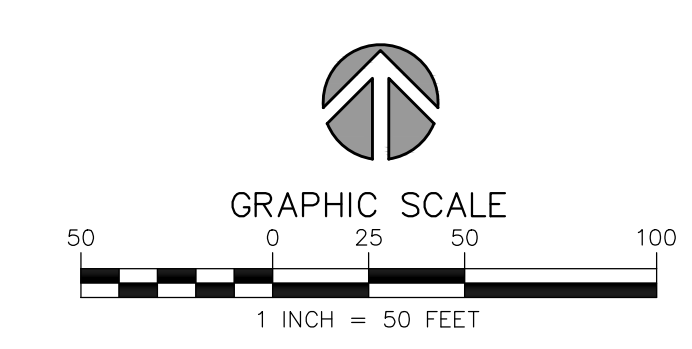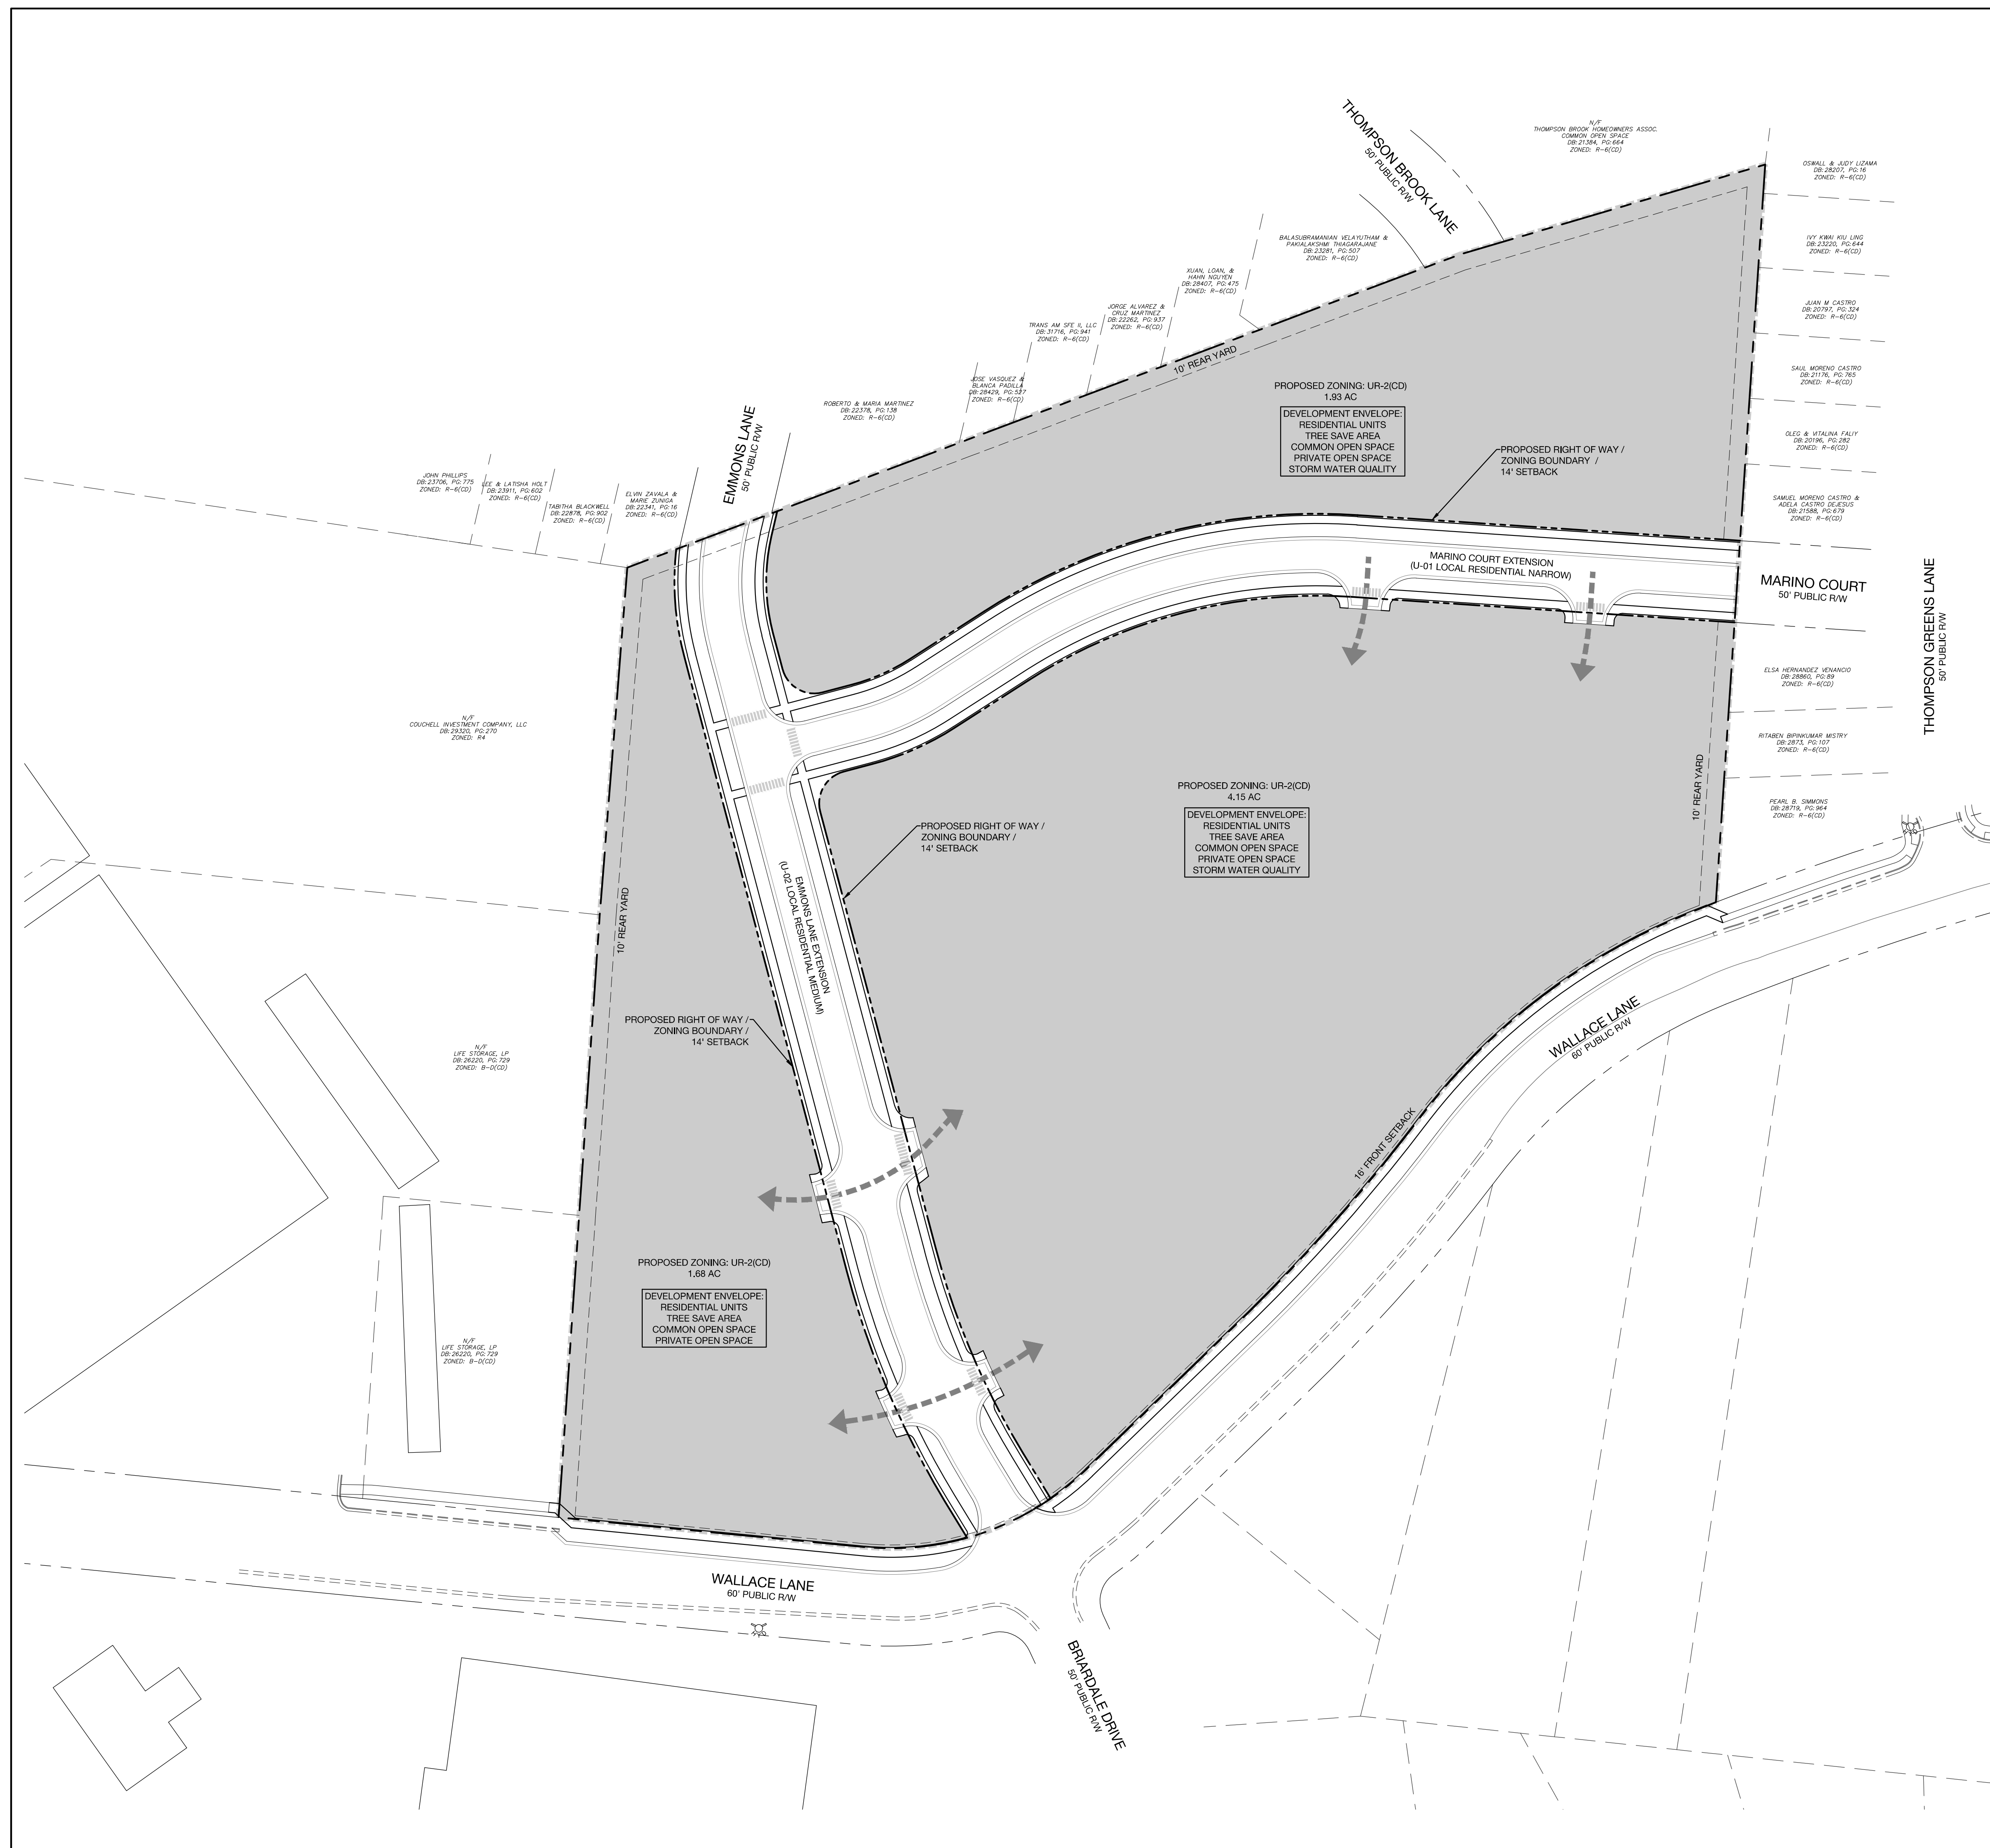

REZONING PETITION #2018-XXX

