

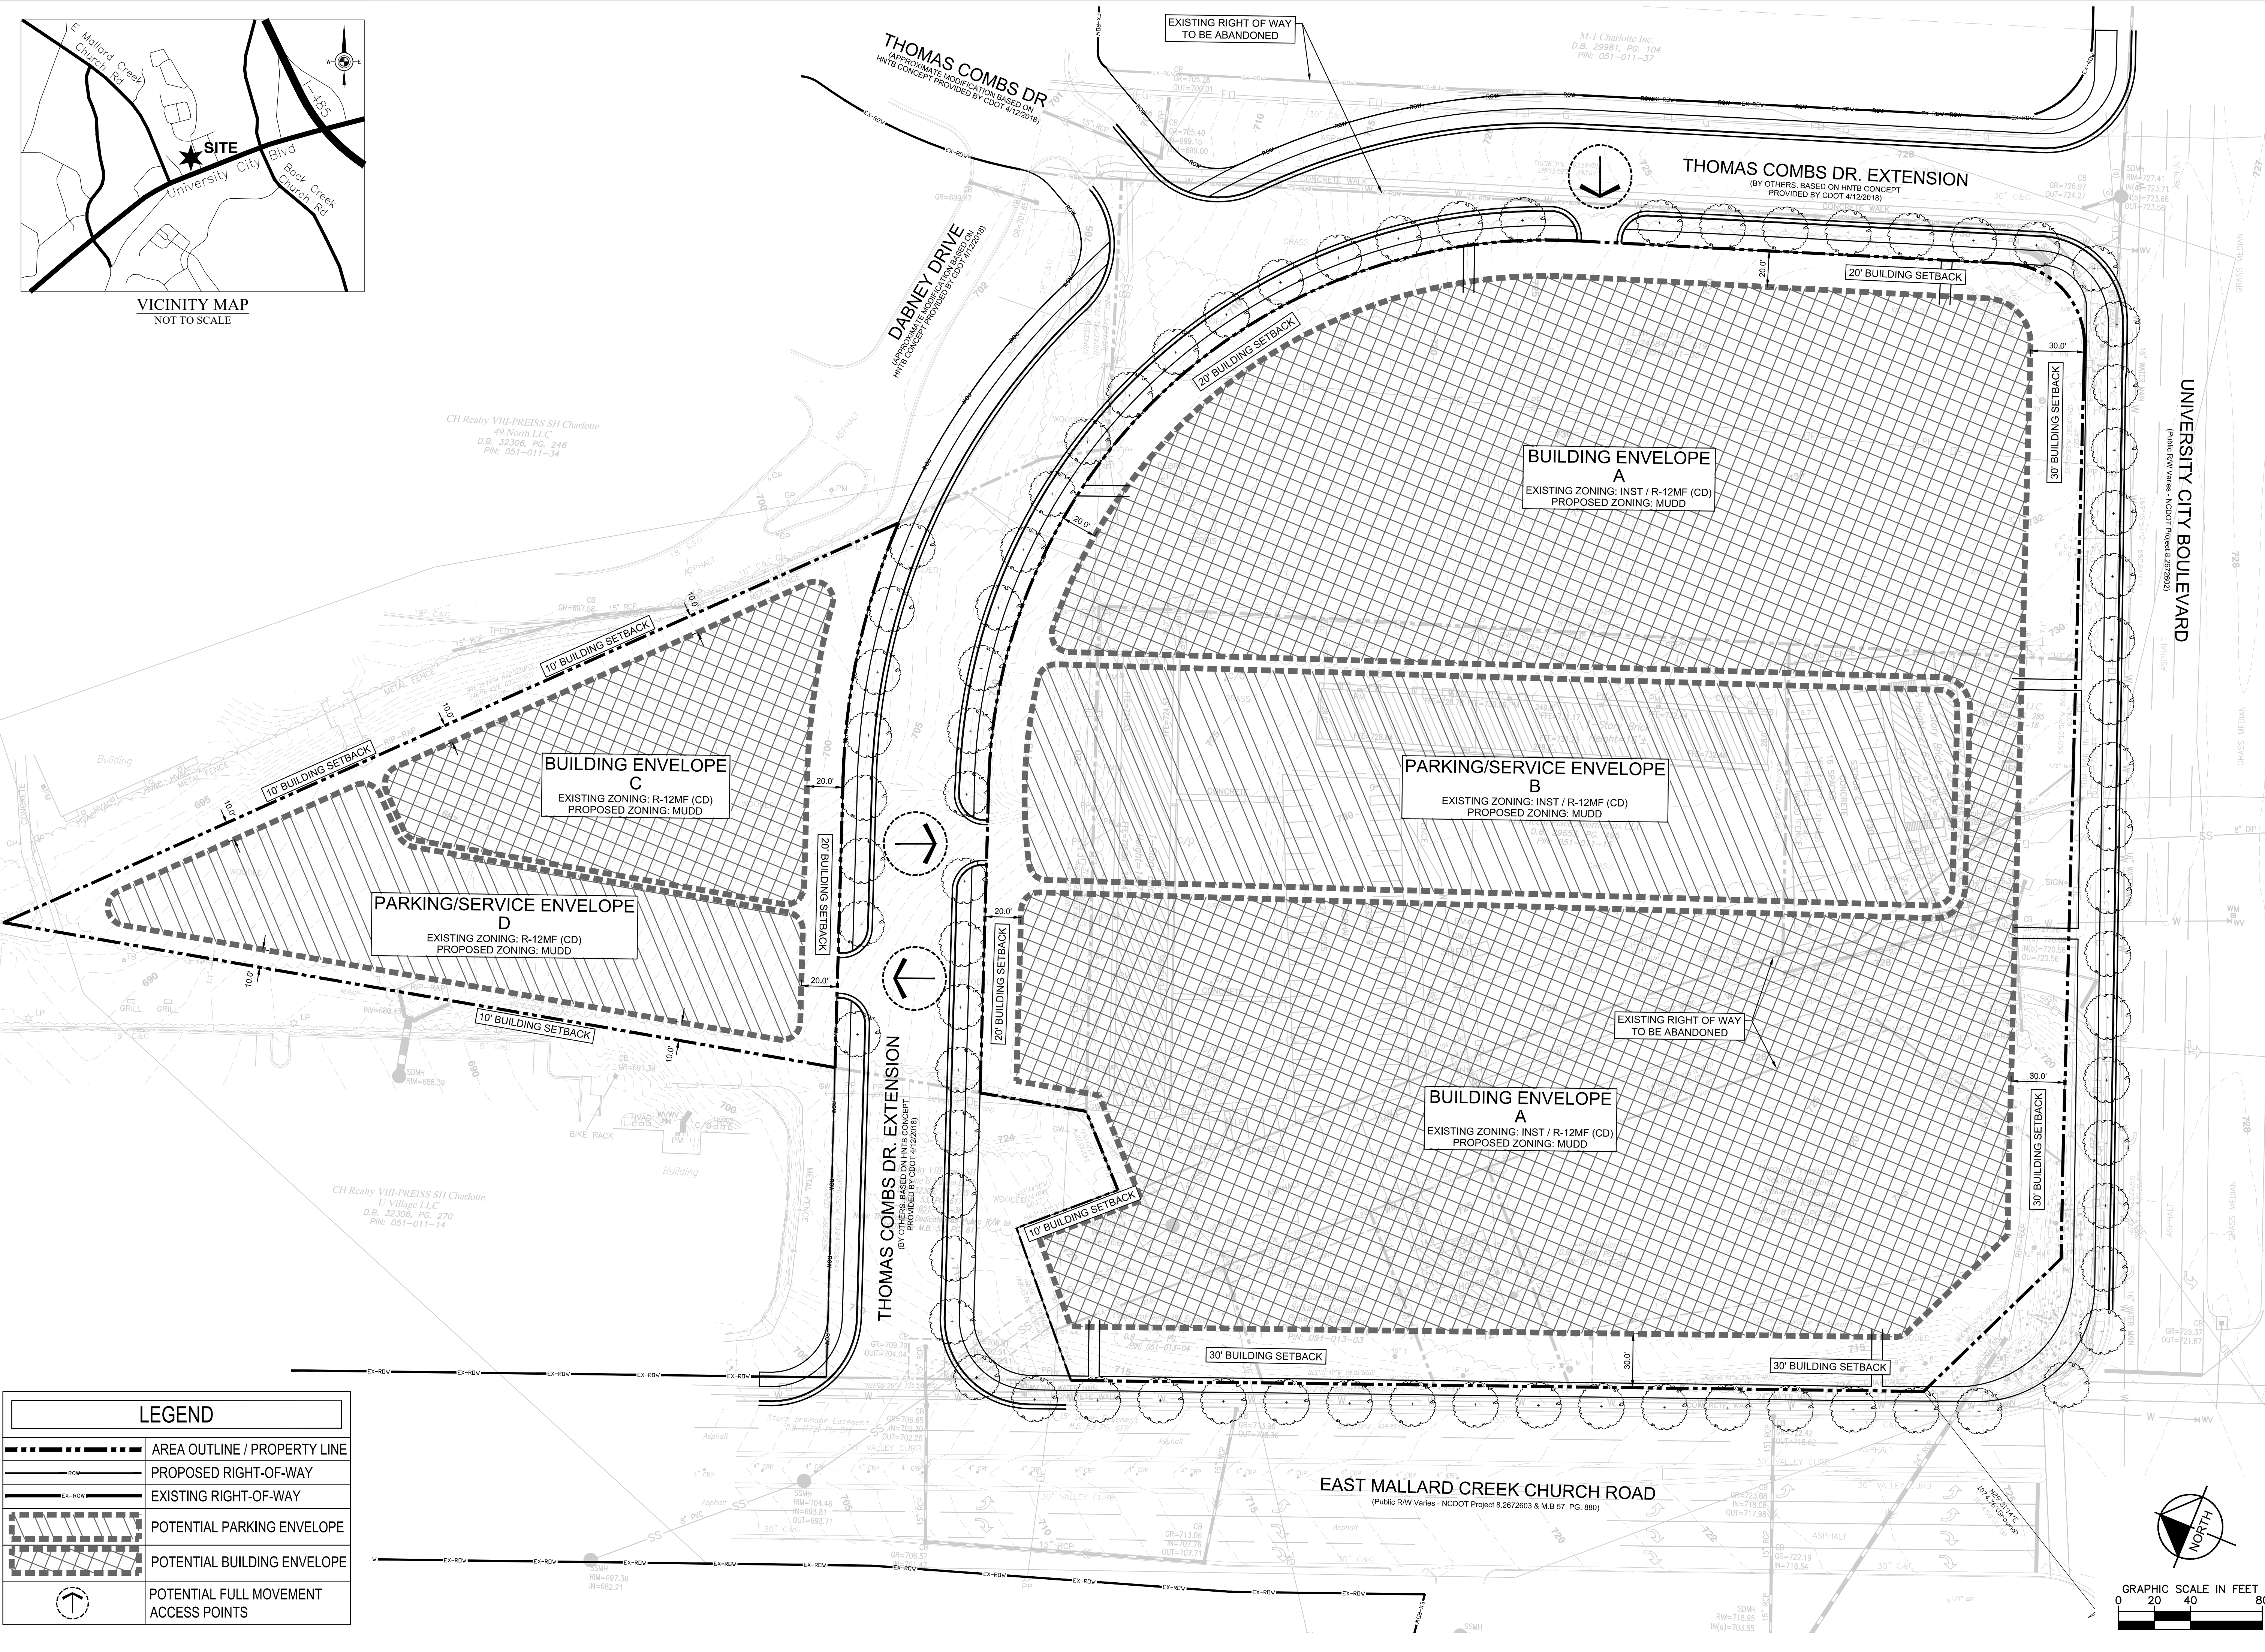


Plotted By: Houston, Justin Sheet Set: KHA Layout: RZ - 1 TECHNICAL DATA SHEET May 31, 2018 10:40:25am K:\CHL\PRJ\019818007 Fountain Marlynn\Re zoning - 007.CAD\PlanSheets\RZ-1 - TECHNICAL DATA SHEET - no Parcel.dwg This document, together with the concepts and designs presented herein, is intended only for the specific purpose and client for which it was prepared. Reuse of and improper reliance on this document without written authorization and adaptation by Kimley-Horn and Associates, Inc. shall be without liability to Kimley-Horn and Associates, Inc.

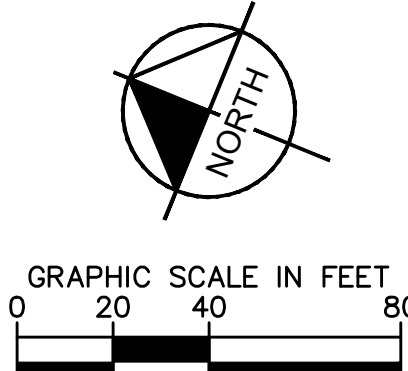

LEGEND	
	AREA OUTLINE / PROPERTY LINE
	PROPOSED RIGHT-OF-WAY
	EXISTING RIGHT-OF-WAY
	POTENTIAL PARKING ENVELOPE
	POTENTIAL BUILDING ENVELOPE
	POTENTIAL FULL MOVEMENT ACCESS POINTS

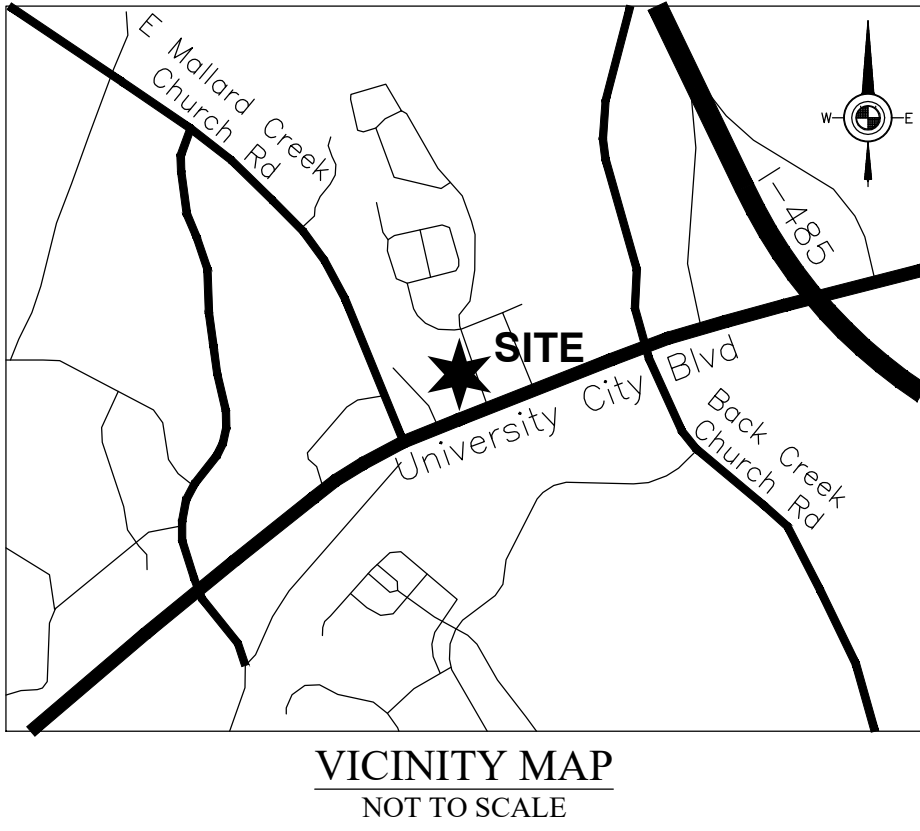

MARLYNN HOUSING DEVELOPMENT PREPARED FOR FOUNTAIN	CITY OF CHARLOTTE	NORTH CAROLINA	REZONING PETITION NO. 2018-_____	TECHNICAL DATA		SHEET		KHA PROJECT 019818007	DATE 5/15/2018	SCALE AS SHOWN	DESIGNED BY KH	DRAWN BY CH	CHECKED BY JH	PRELIMINARY DOCUMENT		Kimley»Horn © 2018 KIMLEY-HORN AND ASSOCIATES, INC. 200 SOUTH TRYON ST, SUITE 200, CHARLOTTE, NC 28202 PHONE: 704-333-5131 WWW.KIMLEY-HORN.COM NC LICENSE #F-0102	No.	REVISIONS	DATE	BY

