


CURVE TABLE				
CURVE	RADIUS	LENGTH	CHORD	BEARING
C1	1160.93	50.00'	50.00'	S02°35'44"W
C2	1155.93	49.58'	49.57'	S02°35'47"W
C3	1387.99	219.82'	219.59'	N78°10'41"E
C4	1387.99	5.17'	5.17'	N73°32'03"E

NC GRID NAD83

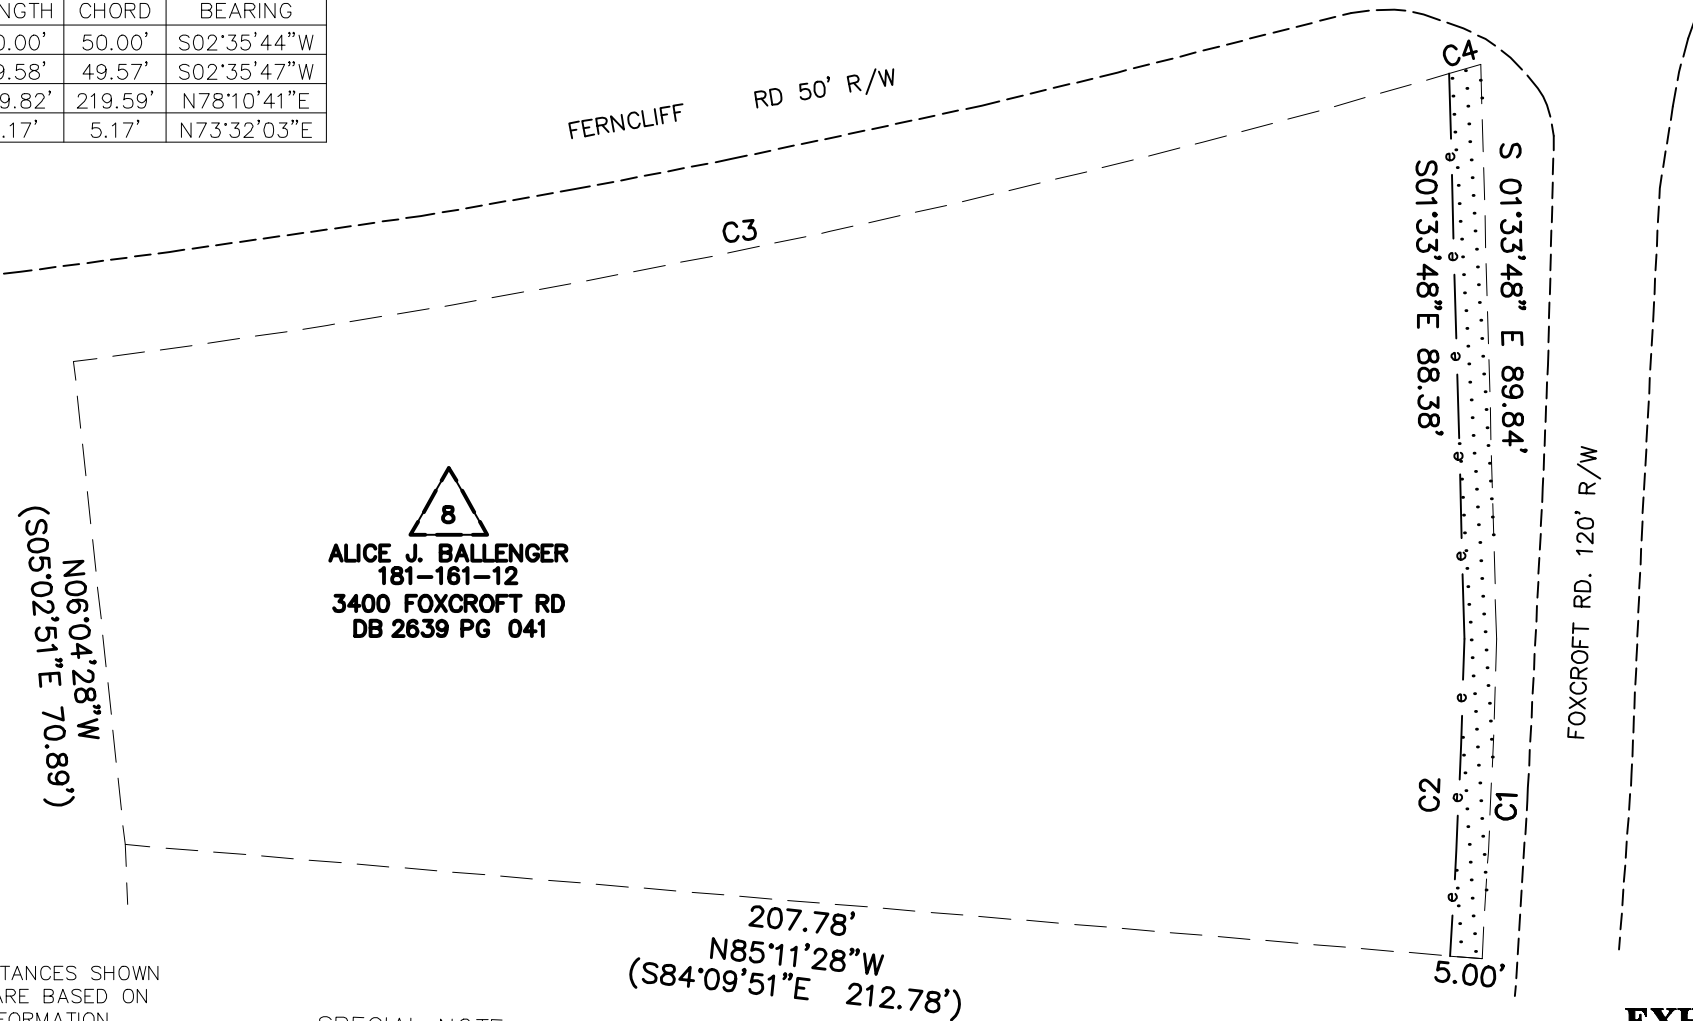

LEGEND

- TEMP. CONSTR. EASEMENT
- TEMP. CONSTR. EASEMENT
- EXIST. PROPERTY LINE

NOTE:

- 1) BEARINGS AND DISTANCES SHOWN IN PARENTHESES ARE BASED ON RECORDED MAP INFORMATION.
- 2) TOTAL AREA 69,428 SQ.FT.
- 3) TEMP. CONSTRUCTION EASEMENT 695 SQ.FT.
- 4) TOTAL AREA REMAINING 69,428 SQ.FT.

SPECIAL NOTE:

All trees and shrubs in the easement are subject to removal except as noted.

Note:

This map is not a certified survey and has not been reviewed by a local government agency for compliance with any applicable land development regulations.

PREPARED BY:
ABC Surveyors, P.A.
333 Old States Drive Suite "Z"
Charlotte, NC 28333
Tel: 704-057-2765
Fax: 704-057-6789

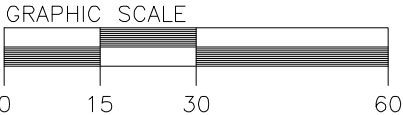


EXHIBIT-A

Project Name

FOXCROFT/FERNCLIFF STORM WATER CIP

Property Owner

ALICE J. BALLENGER

Address

3400 FOXCROFT RD

Parcel

8

JOB NO.

1"=30' SCALE

MRA PREPARED BY

07/15/02 DATE

671-96-710

PROJECT NO.

/01-09-04/ESMT-PLATS/FOX08.DWG

PATH

SAMPLE-A